
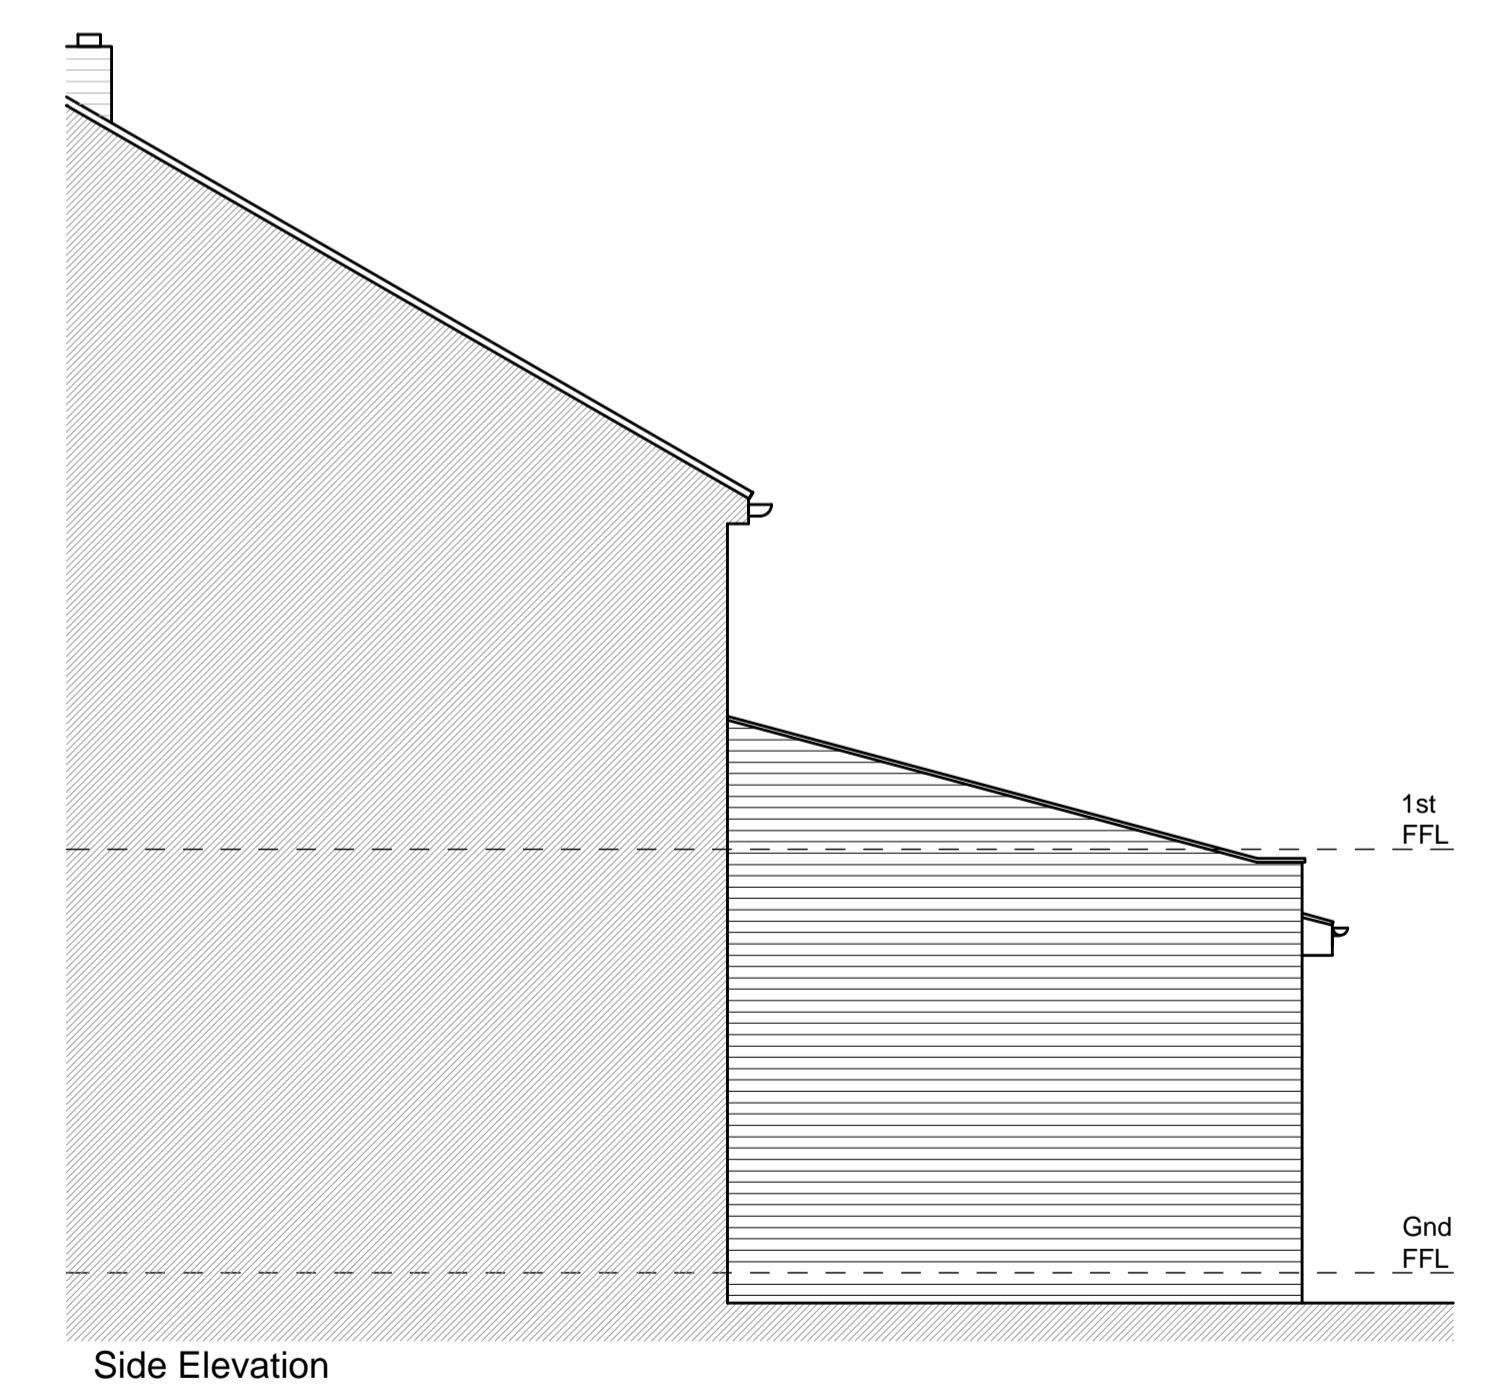
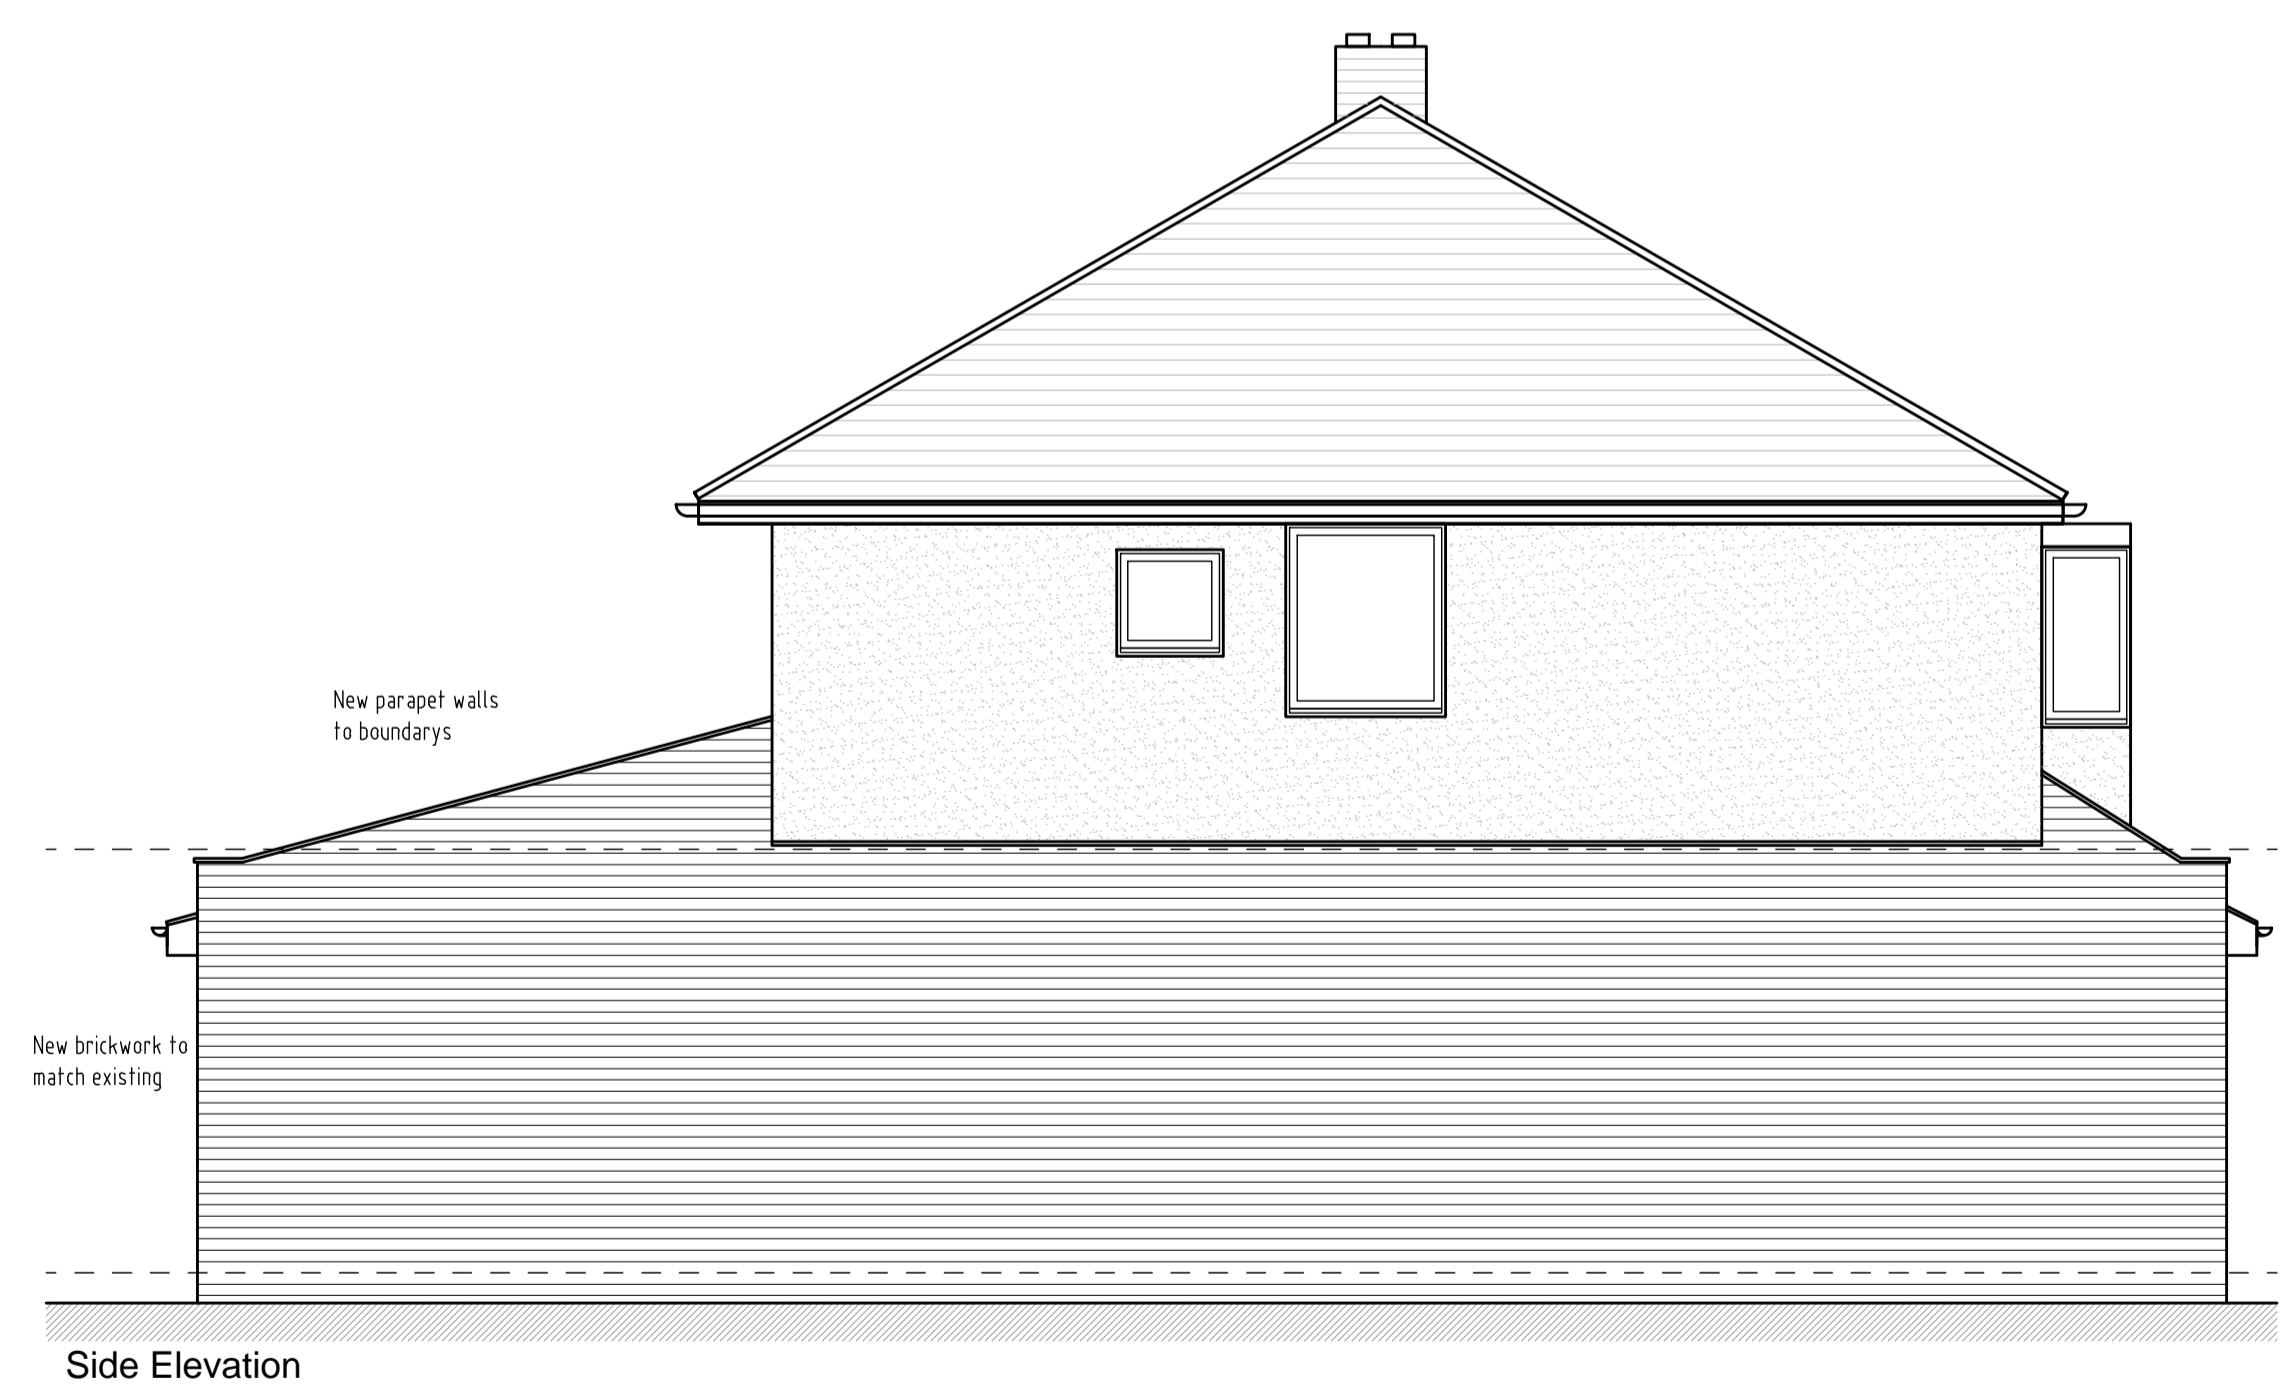
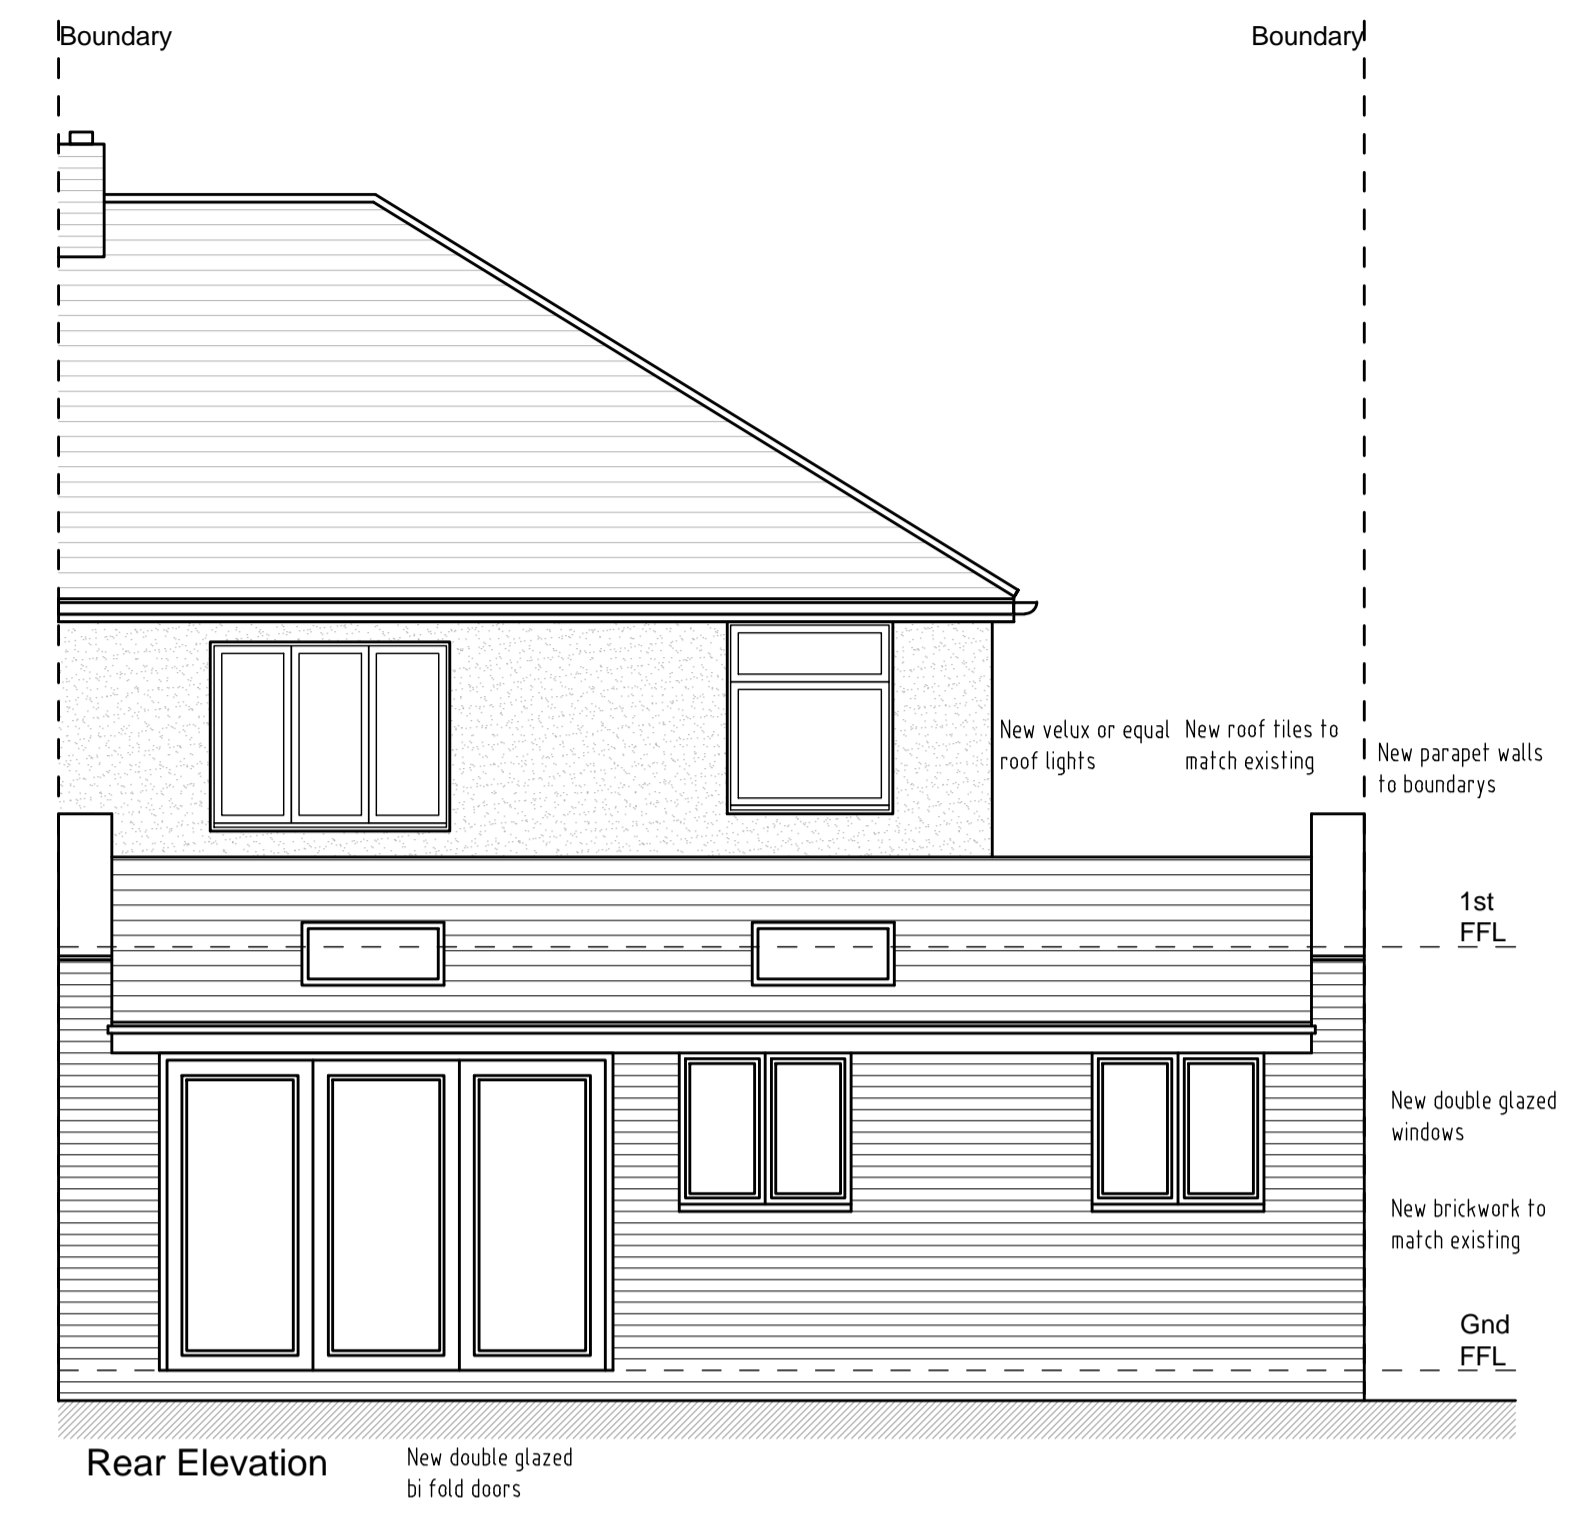


**Note:-**

- All dimensions where indicated are approximate and are for guidance purposes only. Actual dimensions should be checked on site.
- For proposed floor plans see drawing 2023/179 - 004.
- Contractor to assume design responsibility under CDM2015.
- Note, all structural information noted should be checked against detailed structural engineers information / calculation sheets.

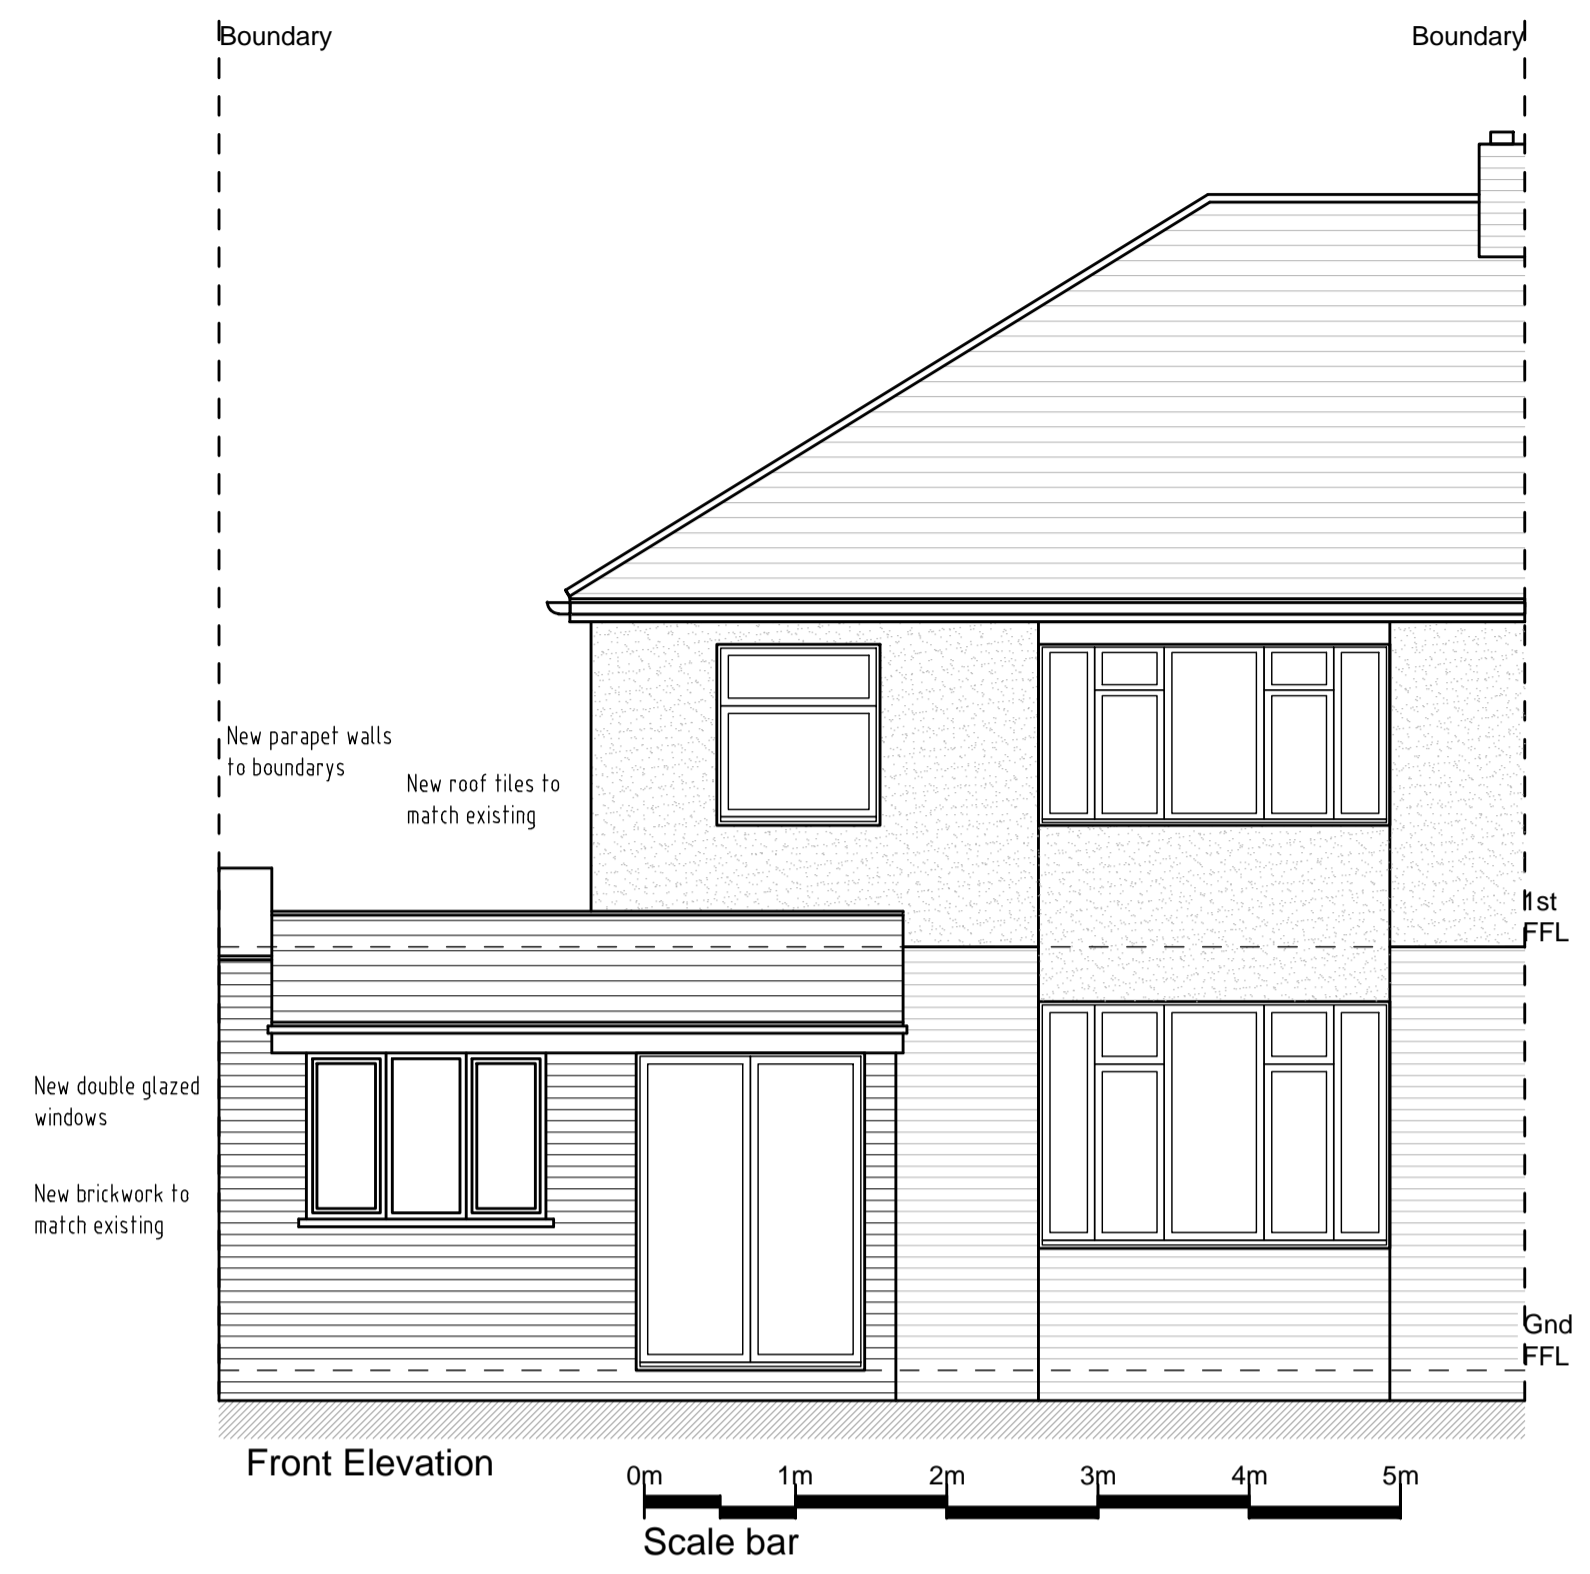

B	Drawing updated following further client changes.	26.10.23		
A	Drawing updated following client changes	25.10.23		
REV	DESCRIPTION	DATE	INT	CHKD
STATUS FOR INFORMATION				

Client

Project  
48 Marnie Avenue, Welling,  
Kent. DA16 2EY

Title  
Proposed Elevations

Scale	Date	Drawn	Checked
1:50@A1	21.10.23	N/A	N/A
Project No:	Drawing No.	Revision	
2023-179	005	B	