



--- APPLICATION SITE BOUNDARY

ADJOINING PROPERTY

EXISTING STRUCTURE

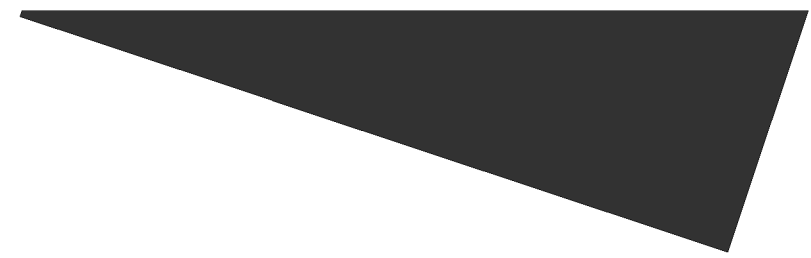

ENTRANCE

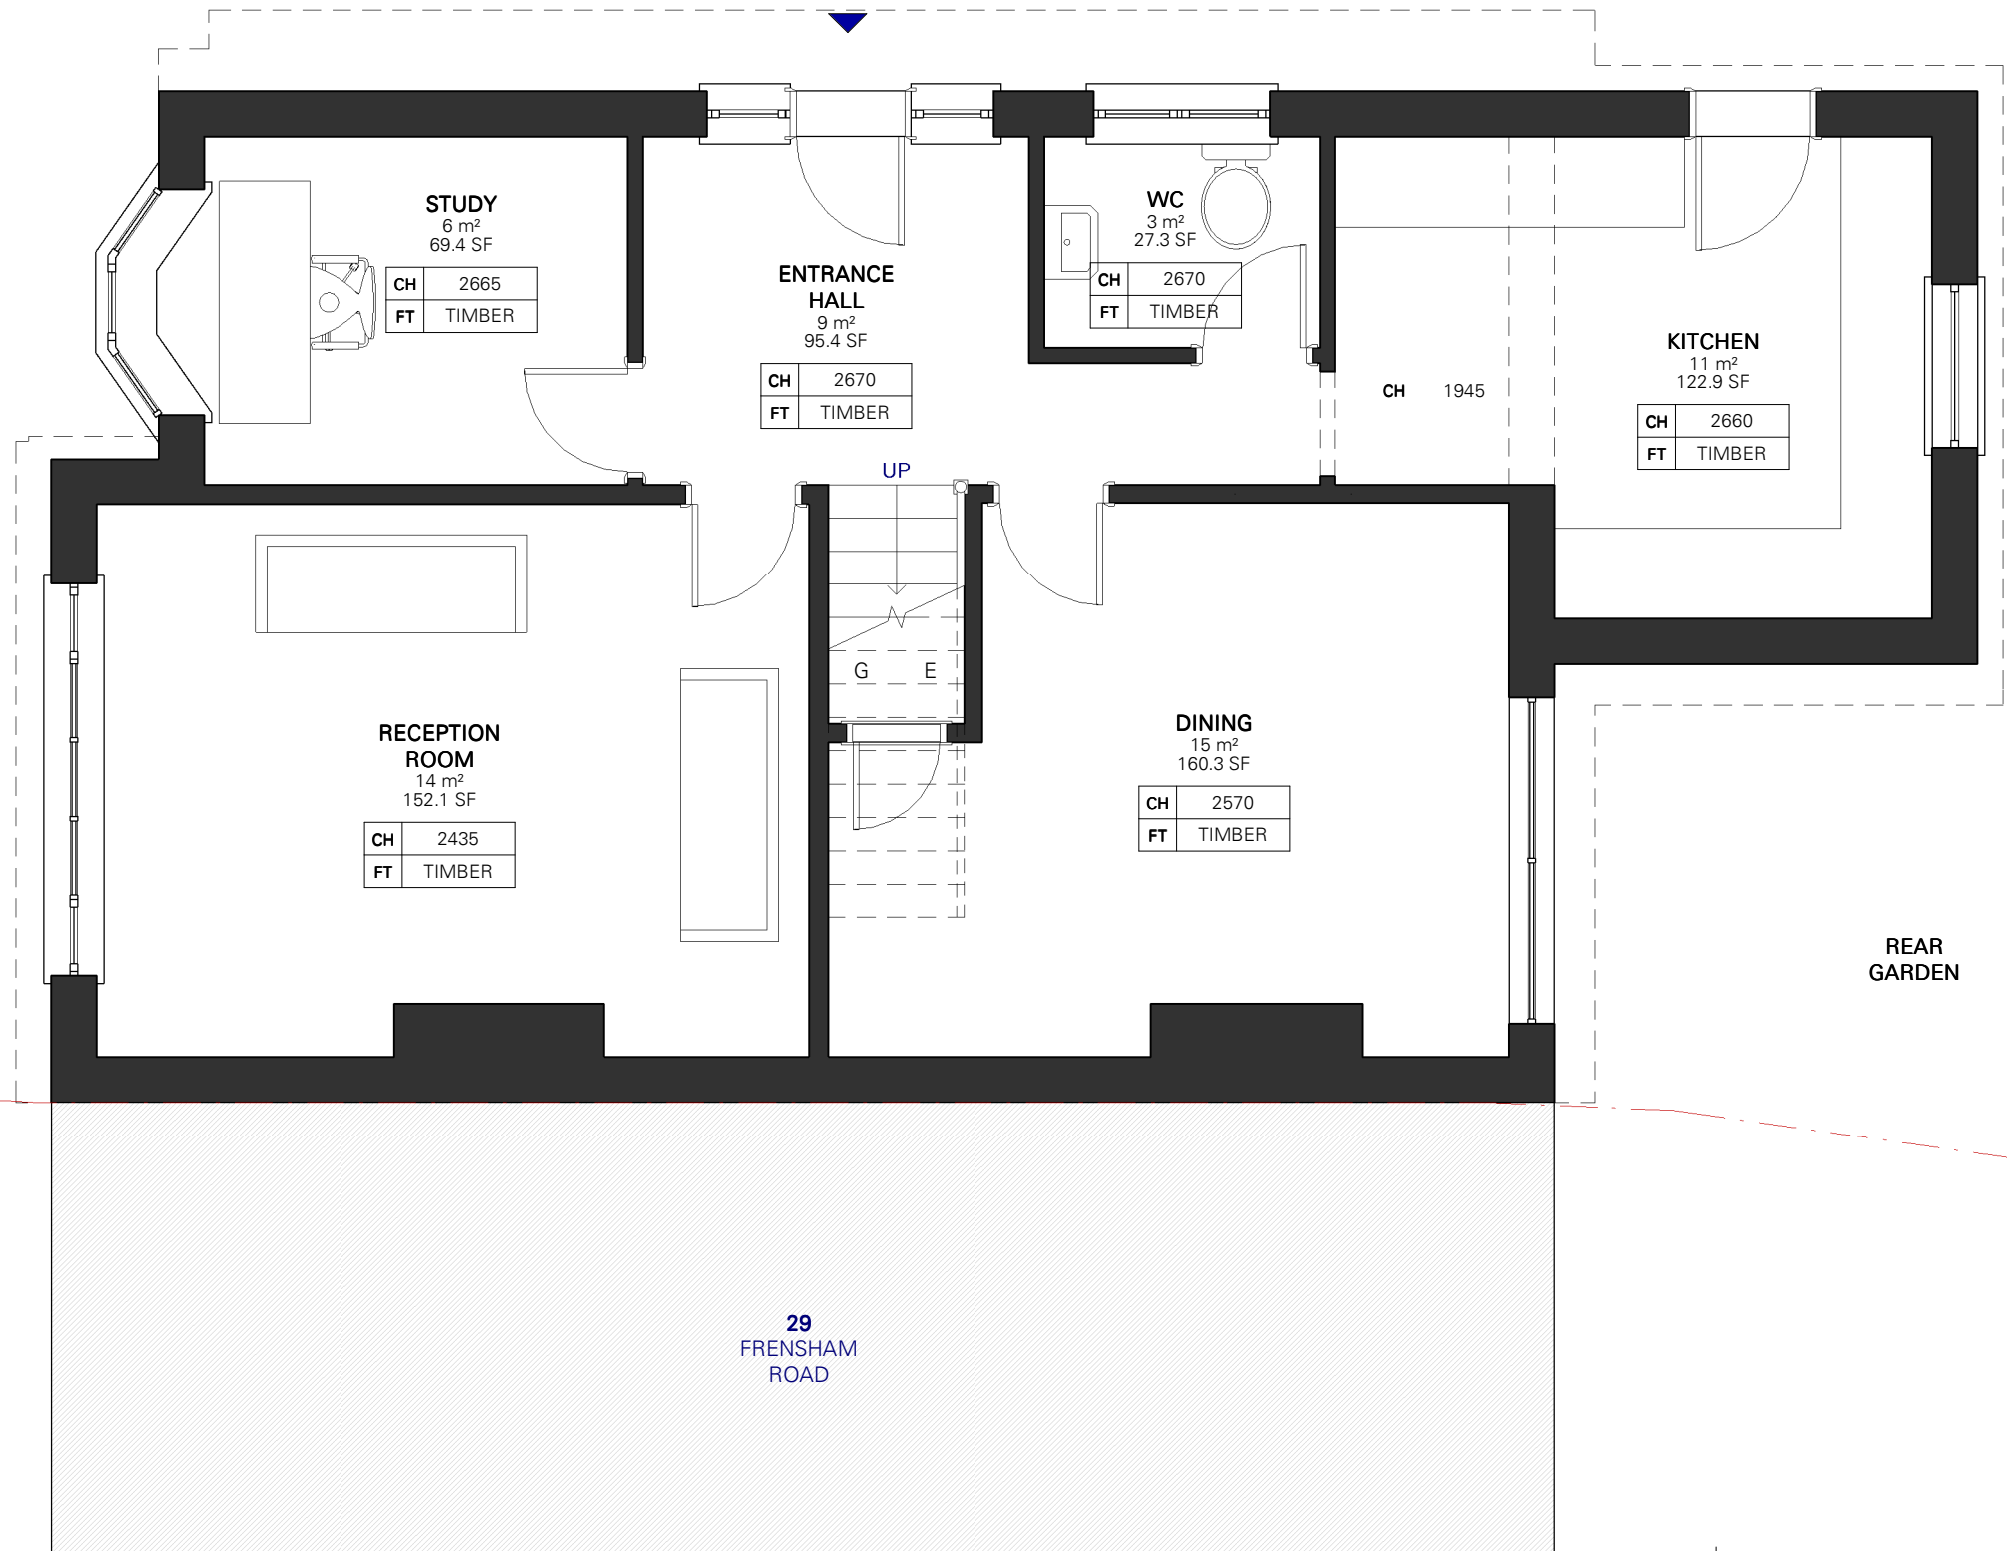

STUDY
6 m²
69.4 SF

CH	2665
FT	TIMBER

ENTRANCE HALL
9 m²
95.4 SF

CH	2670
FT	TIMBER

WC
3 m²
27.3 SF

CH	2670
FT	TIMBER

KITCHEN
11 m²
122.9 SF

CH	2660
FT	TIMBER

RECEPTION ROOM
14 m²
152.1 SF

CH	2435
FT	TIMBER

DINING
15 m²
160.3 SF


CH	2570
FT	TIMBER

REAR GARDEN

29 FRENHAM ROAD

EXISTING GROUND FLOOR PLAN

1 : 50

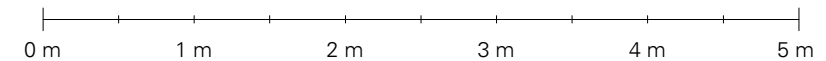

IKECTURE
RIBA CHARTERED ARCHITECTS

Rev	Date	Description	Author

STAGE 3
PLANNING

Client

Project address
**27 FRENHAM ROAD,
LONDON, SE9 3RG**

Date **18 OCT 23** Scale **1 : 50**

THE CONTRACTOR IS RESPONSIBLE FOR CHECKING DIMENSIONS, TOLERANCES AND REFERENCES.

IKECTURE TO BE NOTIFIED IN WRITING OF ANY DISCREPANCIES BEFORE PROCEEDING WITH THE WORKS ON SITE OR OFF-SITE FABRICATION.

DO NOT SCALE FROM DRAWINGS. FIGURED DIMENSIONS TO BE WORKED TO IN ALL CASES.

THIS IS A COPYRIGHT DRAWING, NOT TO BE COPIED OR REPRODUCED WITHOUT THE WRITTEN PERMISSION FROM IKECTURE.

EXISTING GROUND FLOOR PLAN

Project no.	Drawing no.	Rev.
323	EX.01	