
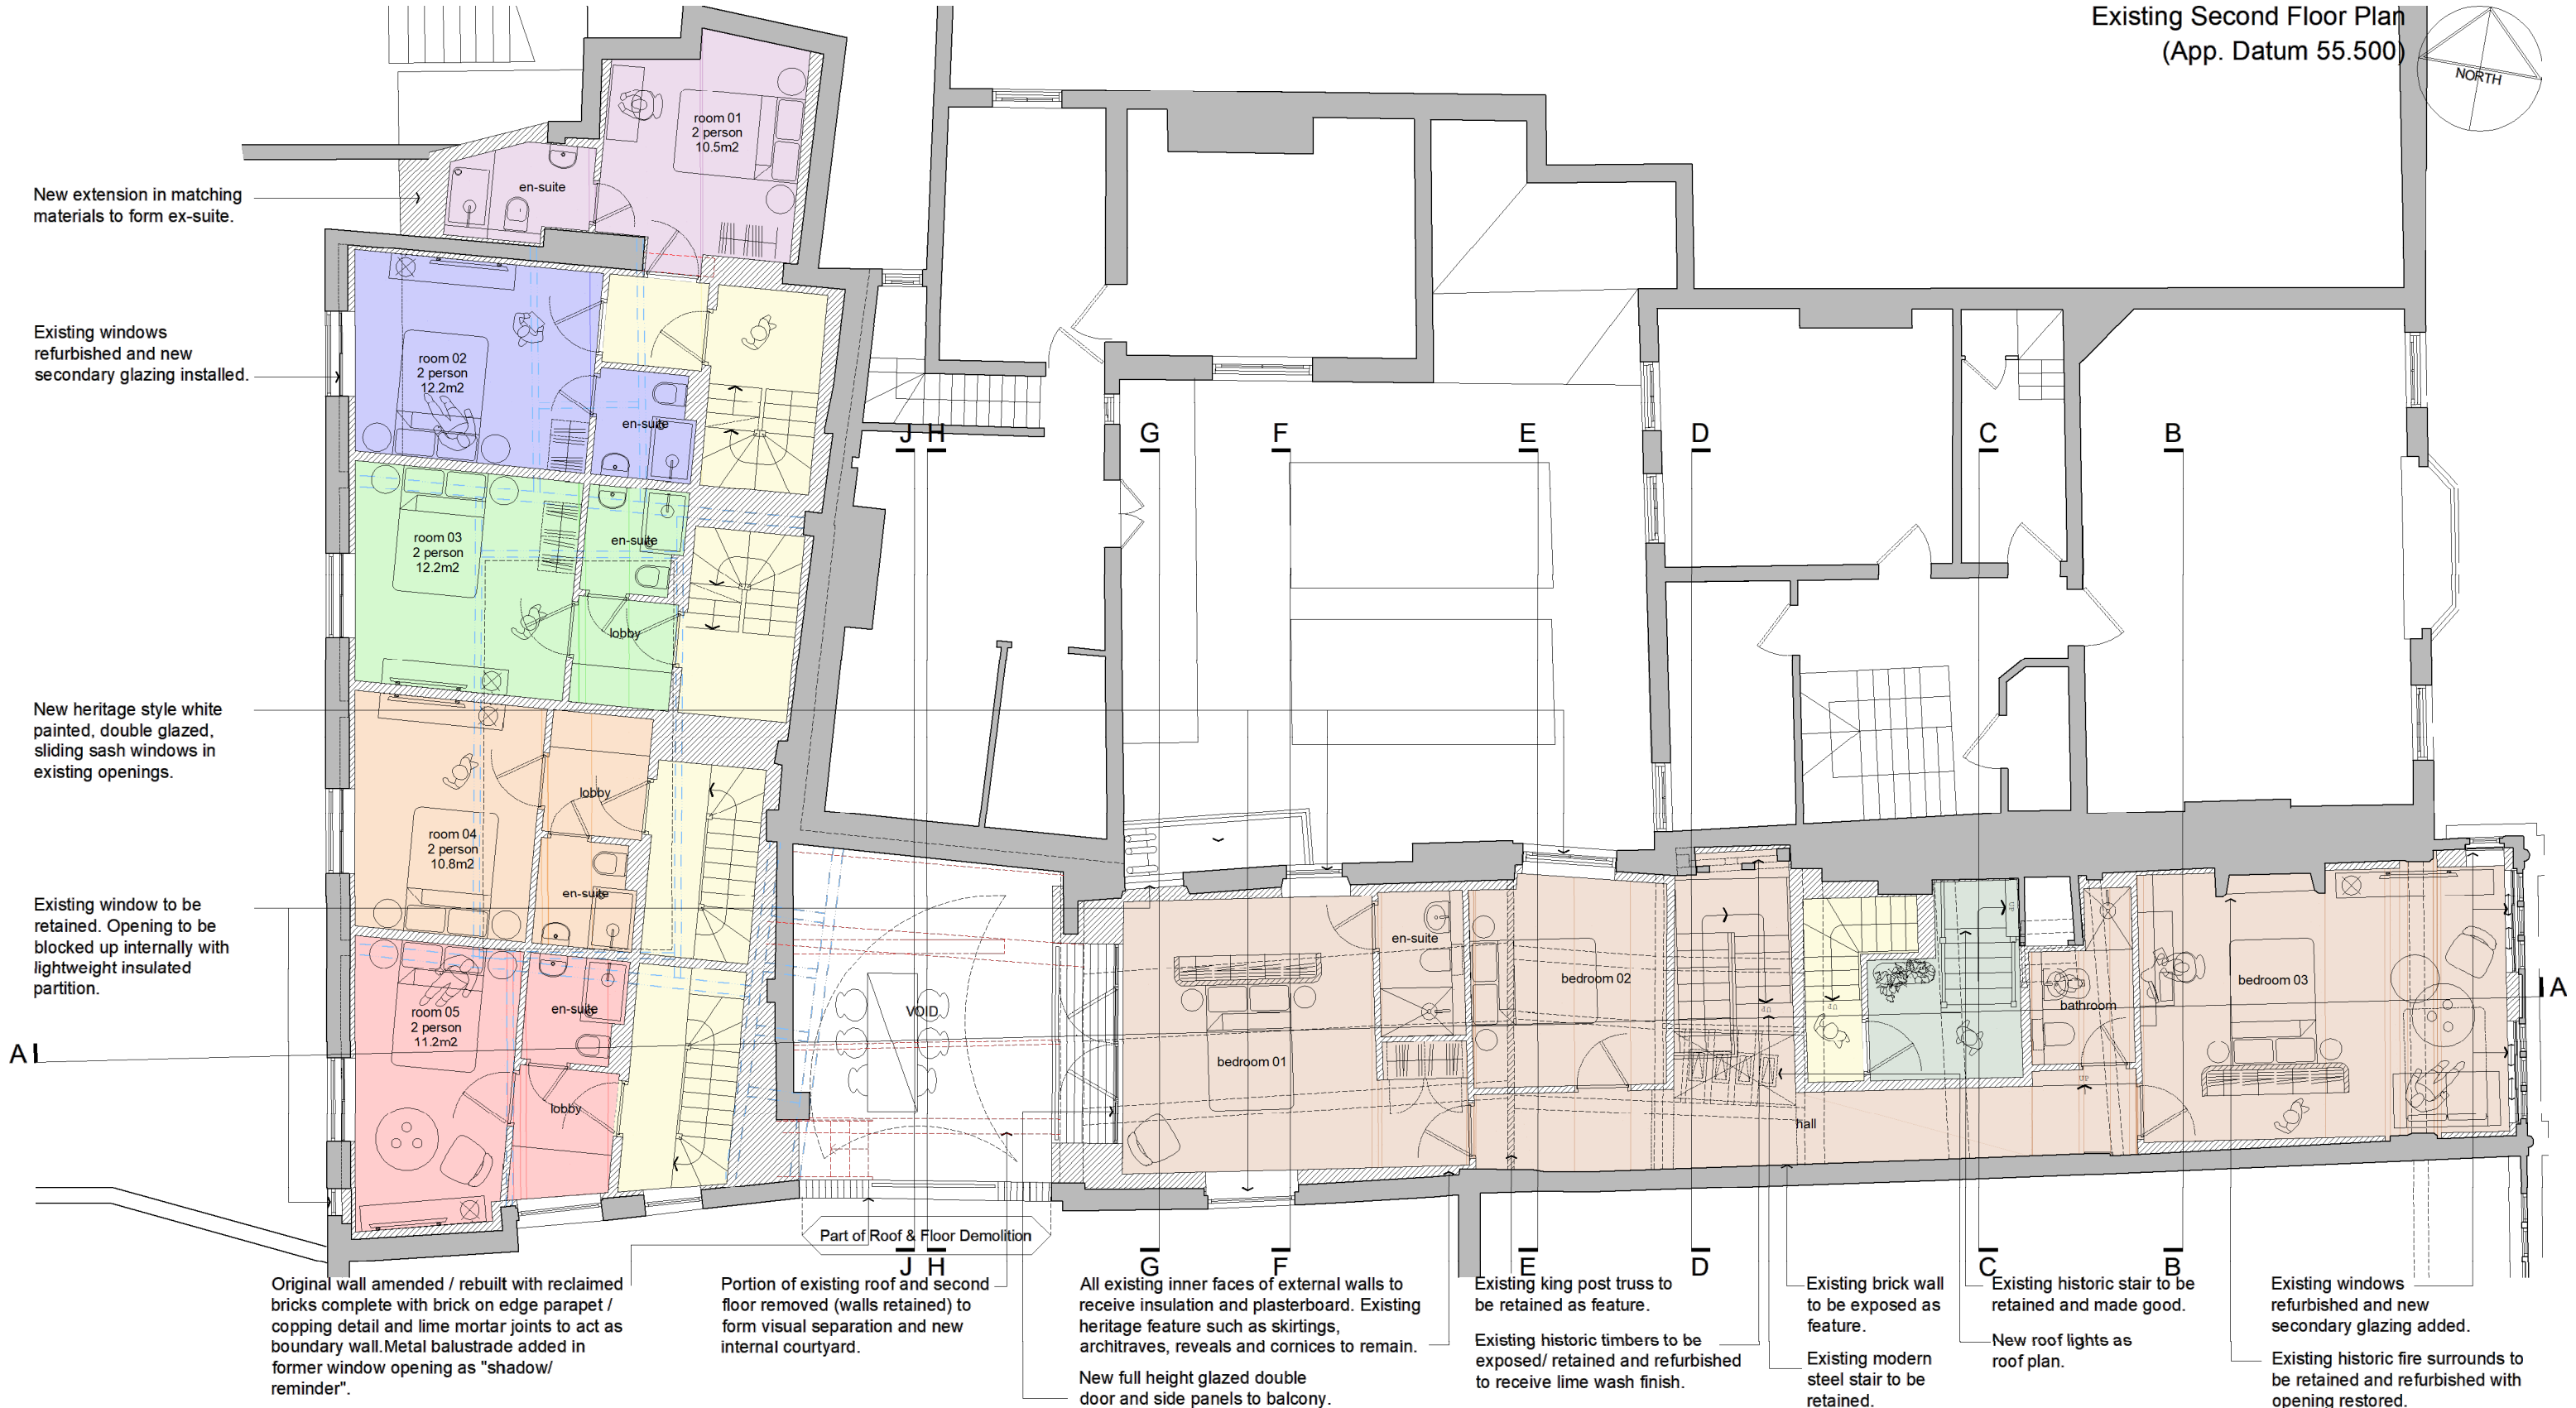


Existing Second Floor Plan
(App. Datum 55.500)

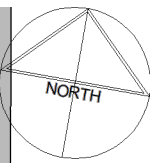

KEY:

- ORIGINAL BUILDING
- NEW CONSTRUCTION
- AMENDED CONSTRUCTION
- EXISTING PARTITIONS REMOVED
- EXISTING RETAIL
- ROWS & STALLS
- CIRCULATION
- PROPOSED RETAIL
- PROPOSED RETAIL BOH
- WC'S
- TERRACE BOH

SCHEDULE OF ACCOMMODATION:
AS EXISTING

LEVEL	M2	GIFA	SQFT
GROUND FLOOR	220.9	2377.7	
FIRST FLOOR	246.8	2656.5	
SECOND FLOOR	250.5	2696.4	
THIRD FLOOR	56.3	606.0	
FOURTH FLOOR	42.6	458.5	
TOTAL	817.1	8795.1	

AS PROPOSED

LEVEL	M2	GIFA	SQFT
GROUND FLOOR	231.4	2490.8	
FIRST FLOOR	188.4	2027.9	
SECOND FLOOR	212.9	2291.6	
THIRD FLOOR	146.5	1576.9	
FOURTH FLOOR	37.2	400.4	
TOTAL	816.4	8787.6	

	M2	GIFA	SQFT		M2	GIFA	SQFT
DUPLEX APARTMENT 01	134.4	1446.7		HOTEL BEDROOM 07	18.2	195.9	
TRIPLEX APARTMENT 02	87.5	941.8		HOTEL BEDROOM 08	17.9	192.6	
HOTEL BEDROOM 01	13.8	148.5		HOTEL BEDROOM 09	18.3	196.9	
HOTEL BEDROOM 02	14.9	160.4					
HOTEL BEDROOM 03	17.6	189.4					
HOTEL BEDROOM 04	16.7	179.7					
HOTEL BEDROOM 05	17.2	185.1					
HOTEL BEDROOM 06	17.3	186.2					

revision	date	description
01	N.OB.2025	Planning Application

STATUS:
PLANNING
CLIENT:
CRC / OPENHOME
PROJECT TITLE:
22 BRIDGE STREET
DRAWING TITLE:
PROPOSED SECOND FLOOR PLAN
JOB NO: 051 DWG No: SK12 DRN: TS
SCALE: 1:100 @ A3 DATE: AUG 25 REV: 01

©MONIKA STUDIO This design and drawing is the copyright of MS and may not be reproduced in any form whatsoever without prior written consent. Issue of the drawing does not impart any real or implied copyright license. This drawing must be read in conjunction with all architects, consultants, subcontractors and specialists drawings. Do not scale from this drawing.

MONIKA
monika@monika.studio
©Copyright 2023 Monika Studio