
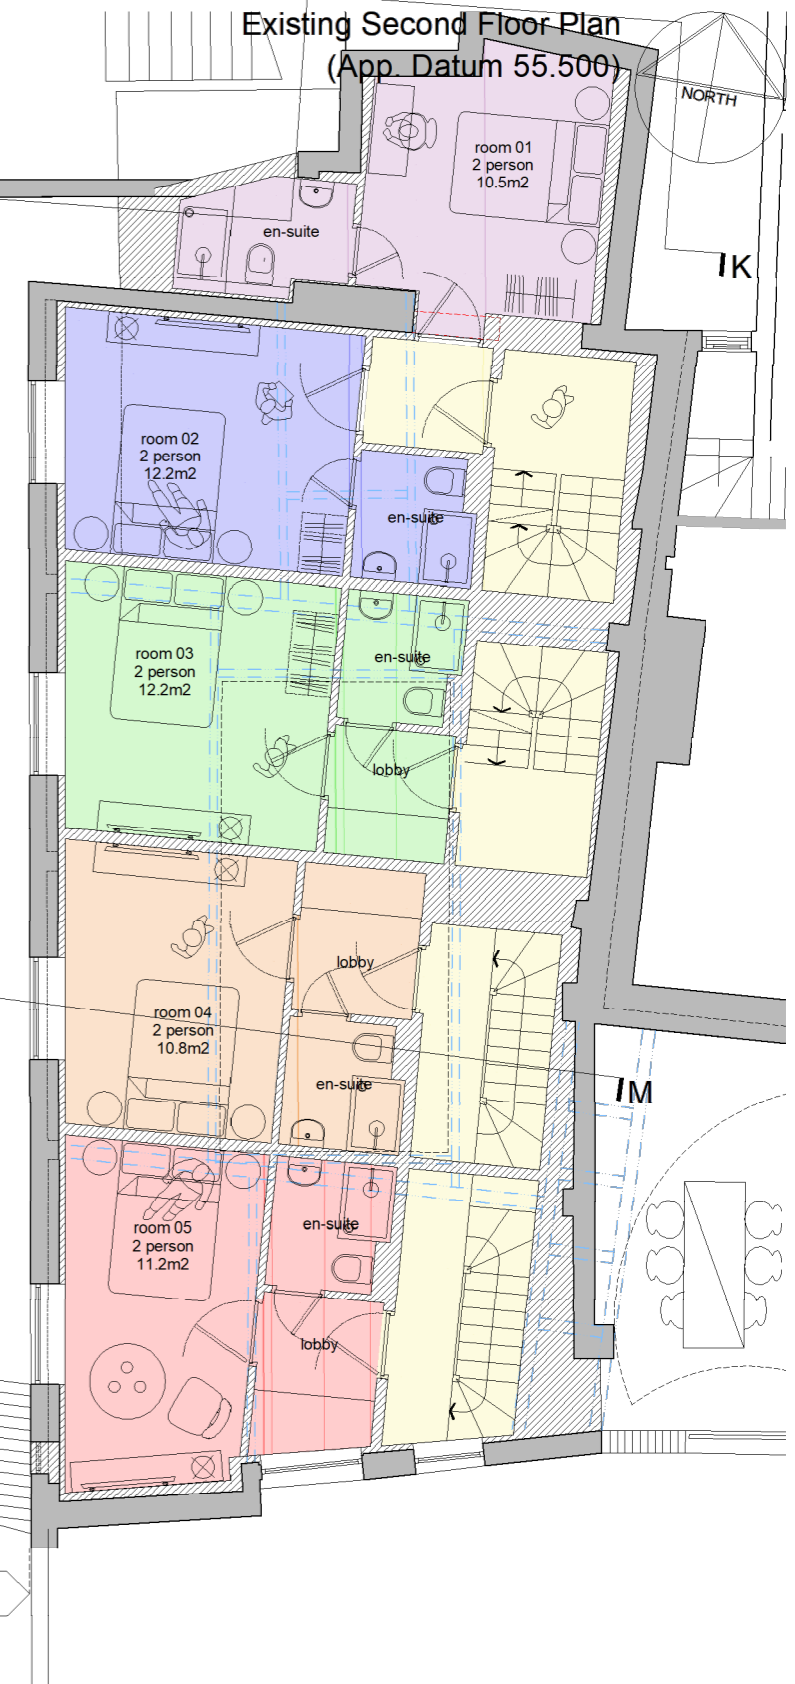


Existing pitch roof to be amended and covered with reclaimed slate roof lowered to top of existing wall.

New retractable canopy to match existing.

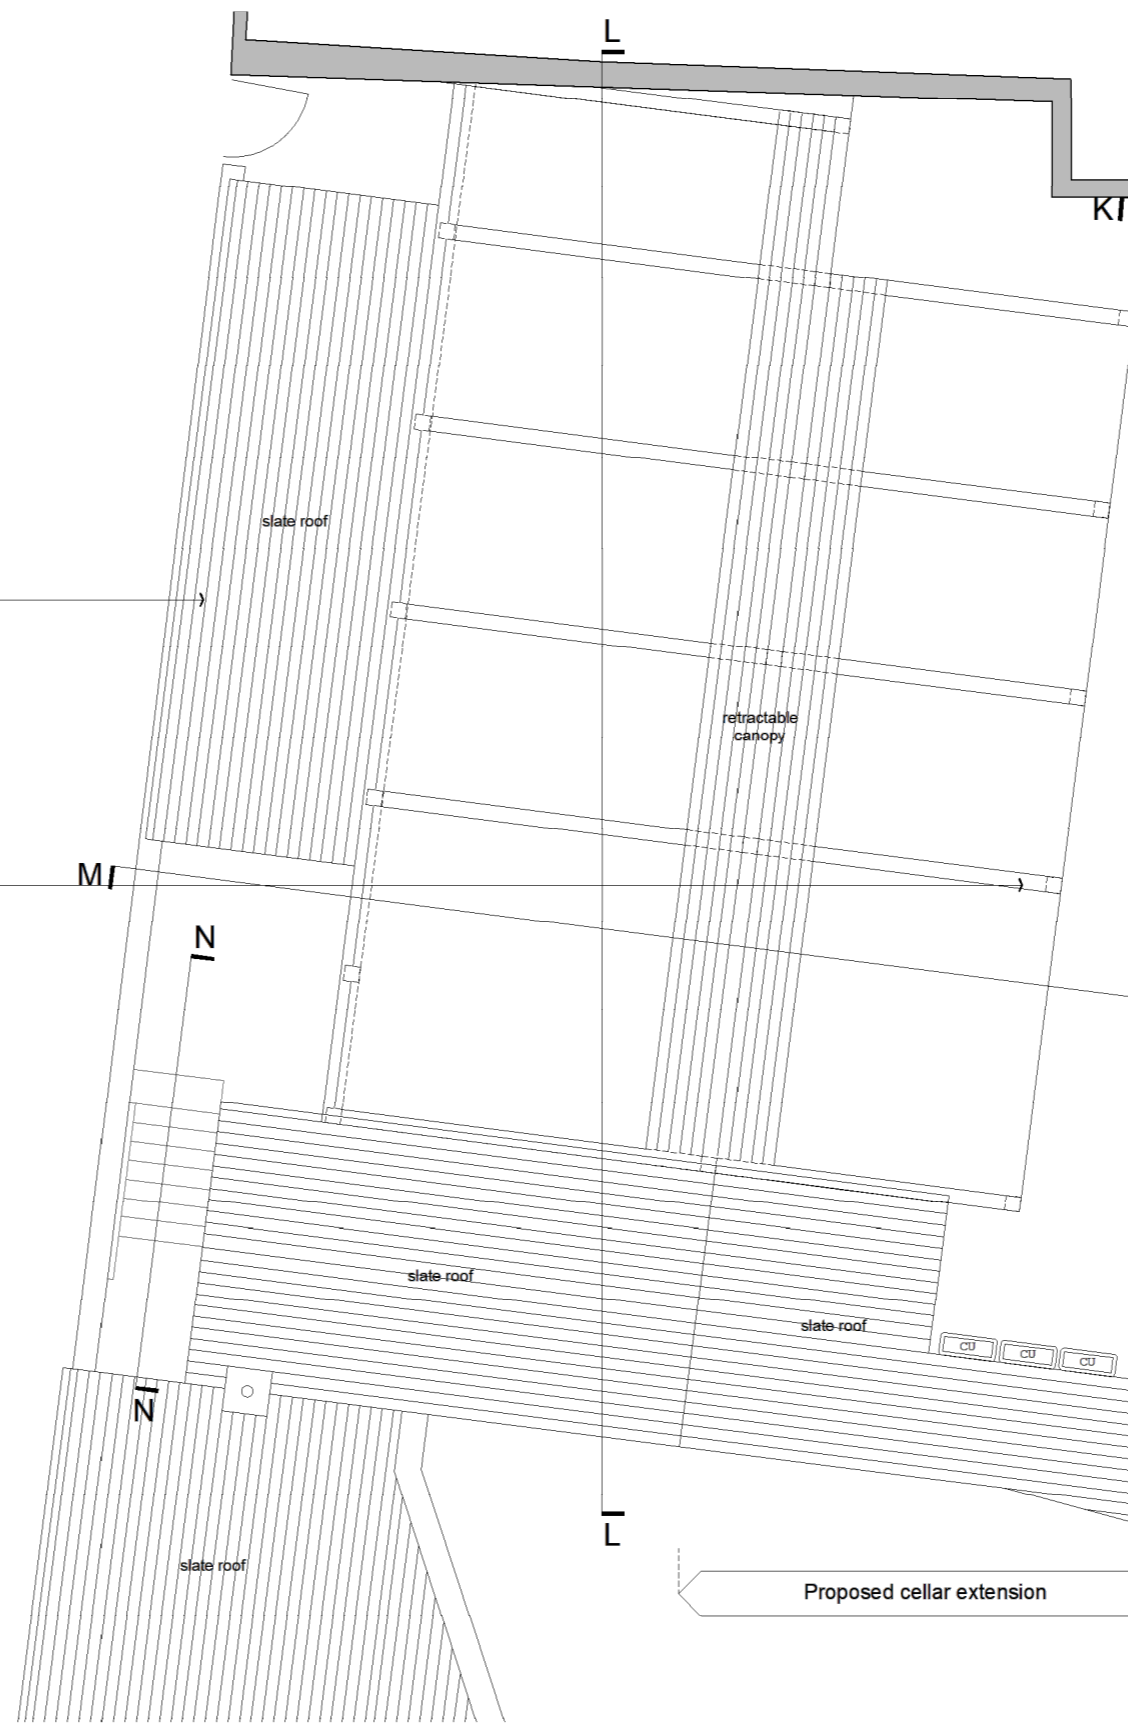

- KEY:
- ORIGINAL BUILDING
 - NEW CONSTRUCTION
 - AMENDED CONSTRUCTION
 - EXISTING PARTITIONS REMOVED
 - EXISTING RETAIL
 - ROWS & STALLS

revision	date	description
01	NOR.2023	Planning Application

STATUS:
PLANNING
 CLIENT:
CRC / OPENHOME
 PROJECT TITLE:
22 BRIDGE STREET
 DRAWING TITLE:
PROPOSED 10 COMMONHALL STREET TERRACE ROOF PLAN
 JOB NO: 051 DWG No: SK20 DRN: TS
 SCALE: 1:100 @ A5 DATE: AUG 25 REV: 01

©MONIKA STUDIO This design and drawing is the copyright of MS and may not be reproduced in any form whatsoever without prior written consent. Issue of the drawing does not impart any real or implied copyright license. This drawing must be read in conjunction with all architects, consultants, subcontractors and specialist drawings. Do not scale from this drawing.

MONIKA
 monika@monika.studio
 ©Copyright 2023 Monika Studio

EXISTING COMMONHALL ALLEY ROOF PLAN @ 1:200