

Please be advised that this drawing remains the intellectual property of Shropshire Council.

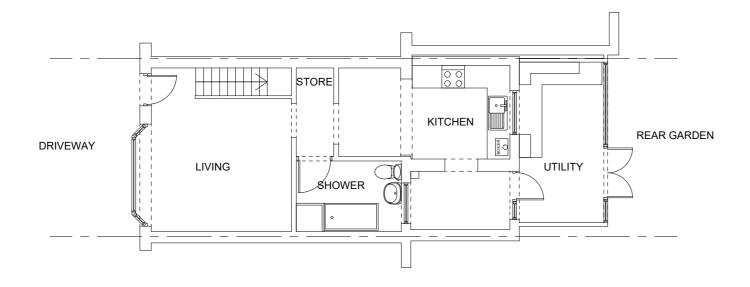

EXISTING GROUND FLOOR PLAN

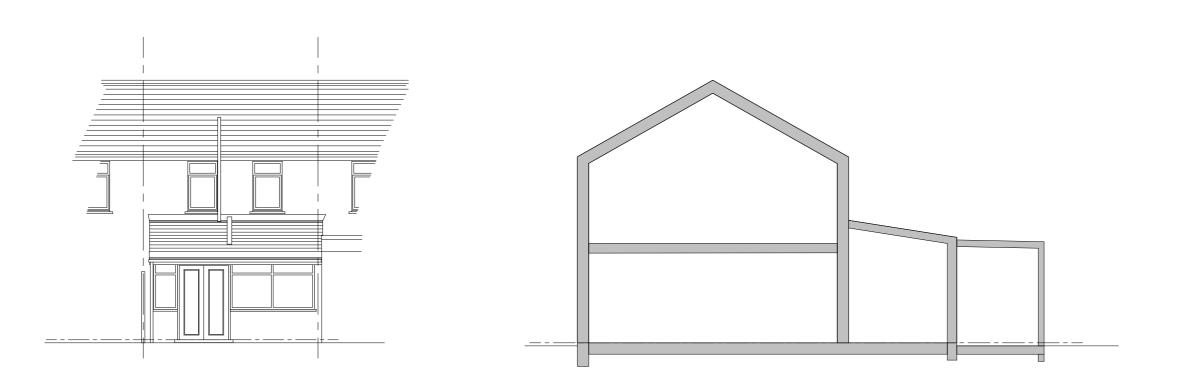

Existing Rear Elevation

Existing Section/ Cut through

A3

Note: Do not scale from drawing, all dimensions to be checked on site.

Date	Rev.	Description

Address: 10 Kendal Road Shrewsbury SY1 4ER

Title: Existing

Floor Plan and Elevations

Drawn By: MH

Scale: 1:100 @A3 Date: 25.07.23

Dwg.No.: 070543.E01

Revision: /

Private Sector Housing Shropshire Council

Shirehall Abbey Forgate Shrewsbury SY2 6ND 01743 251 810

privatesectorhousing@shropshire.gov.uk