


PROPOSED GROUND FLOOR PLAN

FLAT ROOF CONSTRUCTION
TO BE GRP FINISH WITH FASCIA
TO MATCH EXISTING


RAINWATER GOODS
TO MATCH EXISTING

NEW WINDOWS AND DOORS
TO BE WHITE UPVC

NEW BRICKWORK TO
MATCH EXISTING

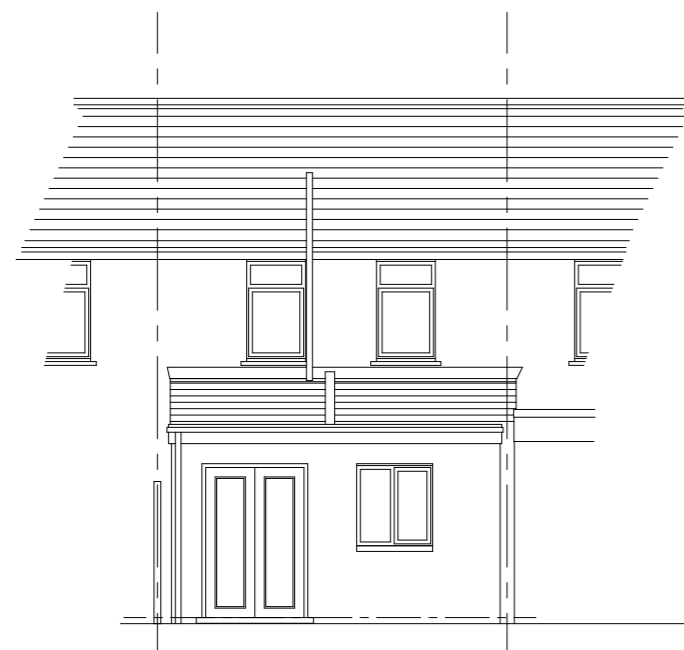

Proposed Rear Elevation

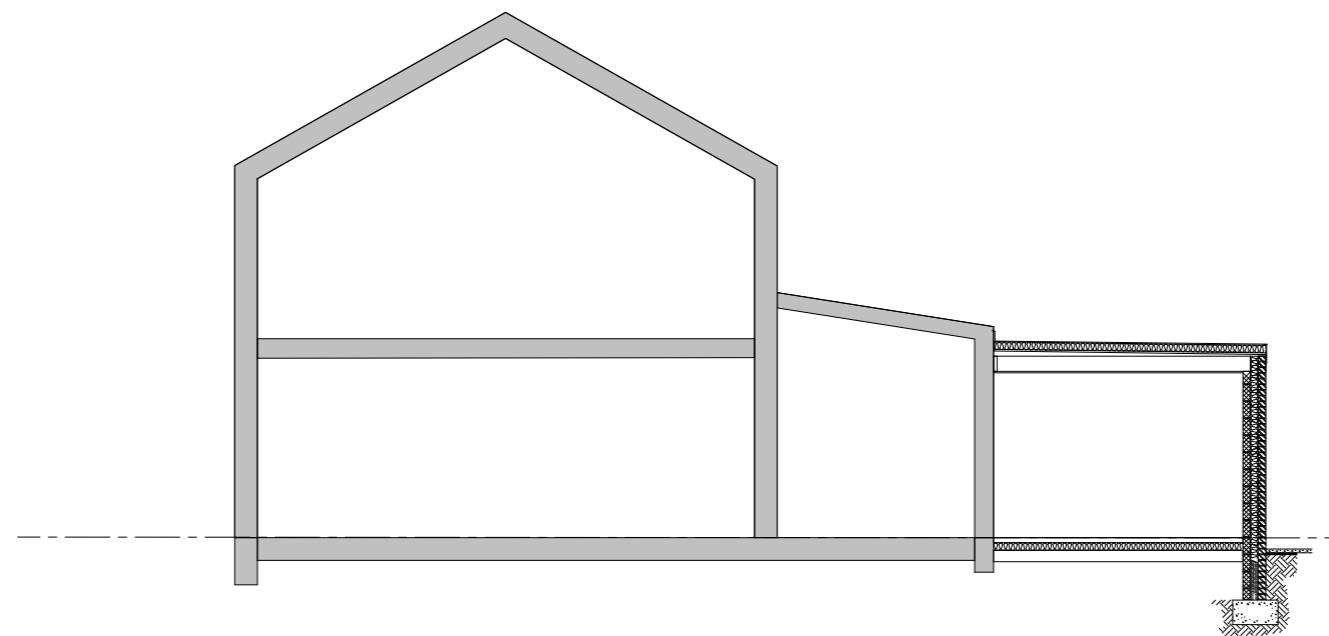

Proposed Section/ Cut through

Date	Rev.	Description
Address: 10 Kendal Road Shrewsbury SY1 4ER		
Title: Proposed Floor Plan and Elevations		
Drawn By: MH		
Date: 25.07.23	Scale: 1:100 @A3	
Dwg.No.: 070543.PL01		
Revision: /		

**Private Sector Housing
Shropshire Council**

Shirehall
Abbey Forge
Shrewsbury
SY2 6ND
01743 251 810

privatesectorhousing@shropshire.gov.uk

A3

Note:
Do not scale from drawing, all
dimensions to be checked on site.