
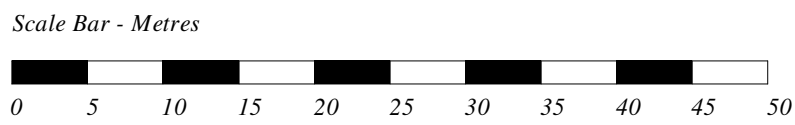
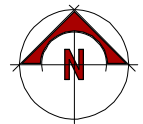


© This drawing and design are copyright.
 Do not scale from this drawing. Use only figured dimensions. If in doubt, ask.
 All dimensions are to be checked on site.
 Any discrepancies should be reported immediately to the Architect.

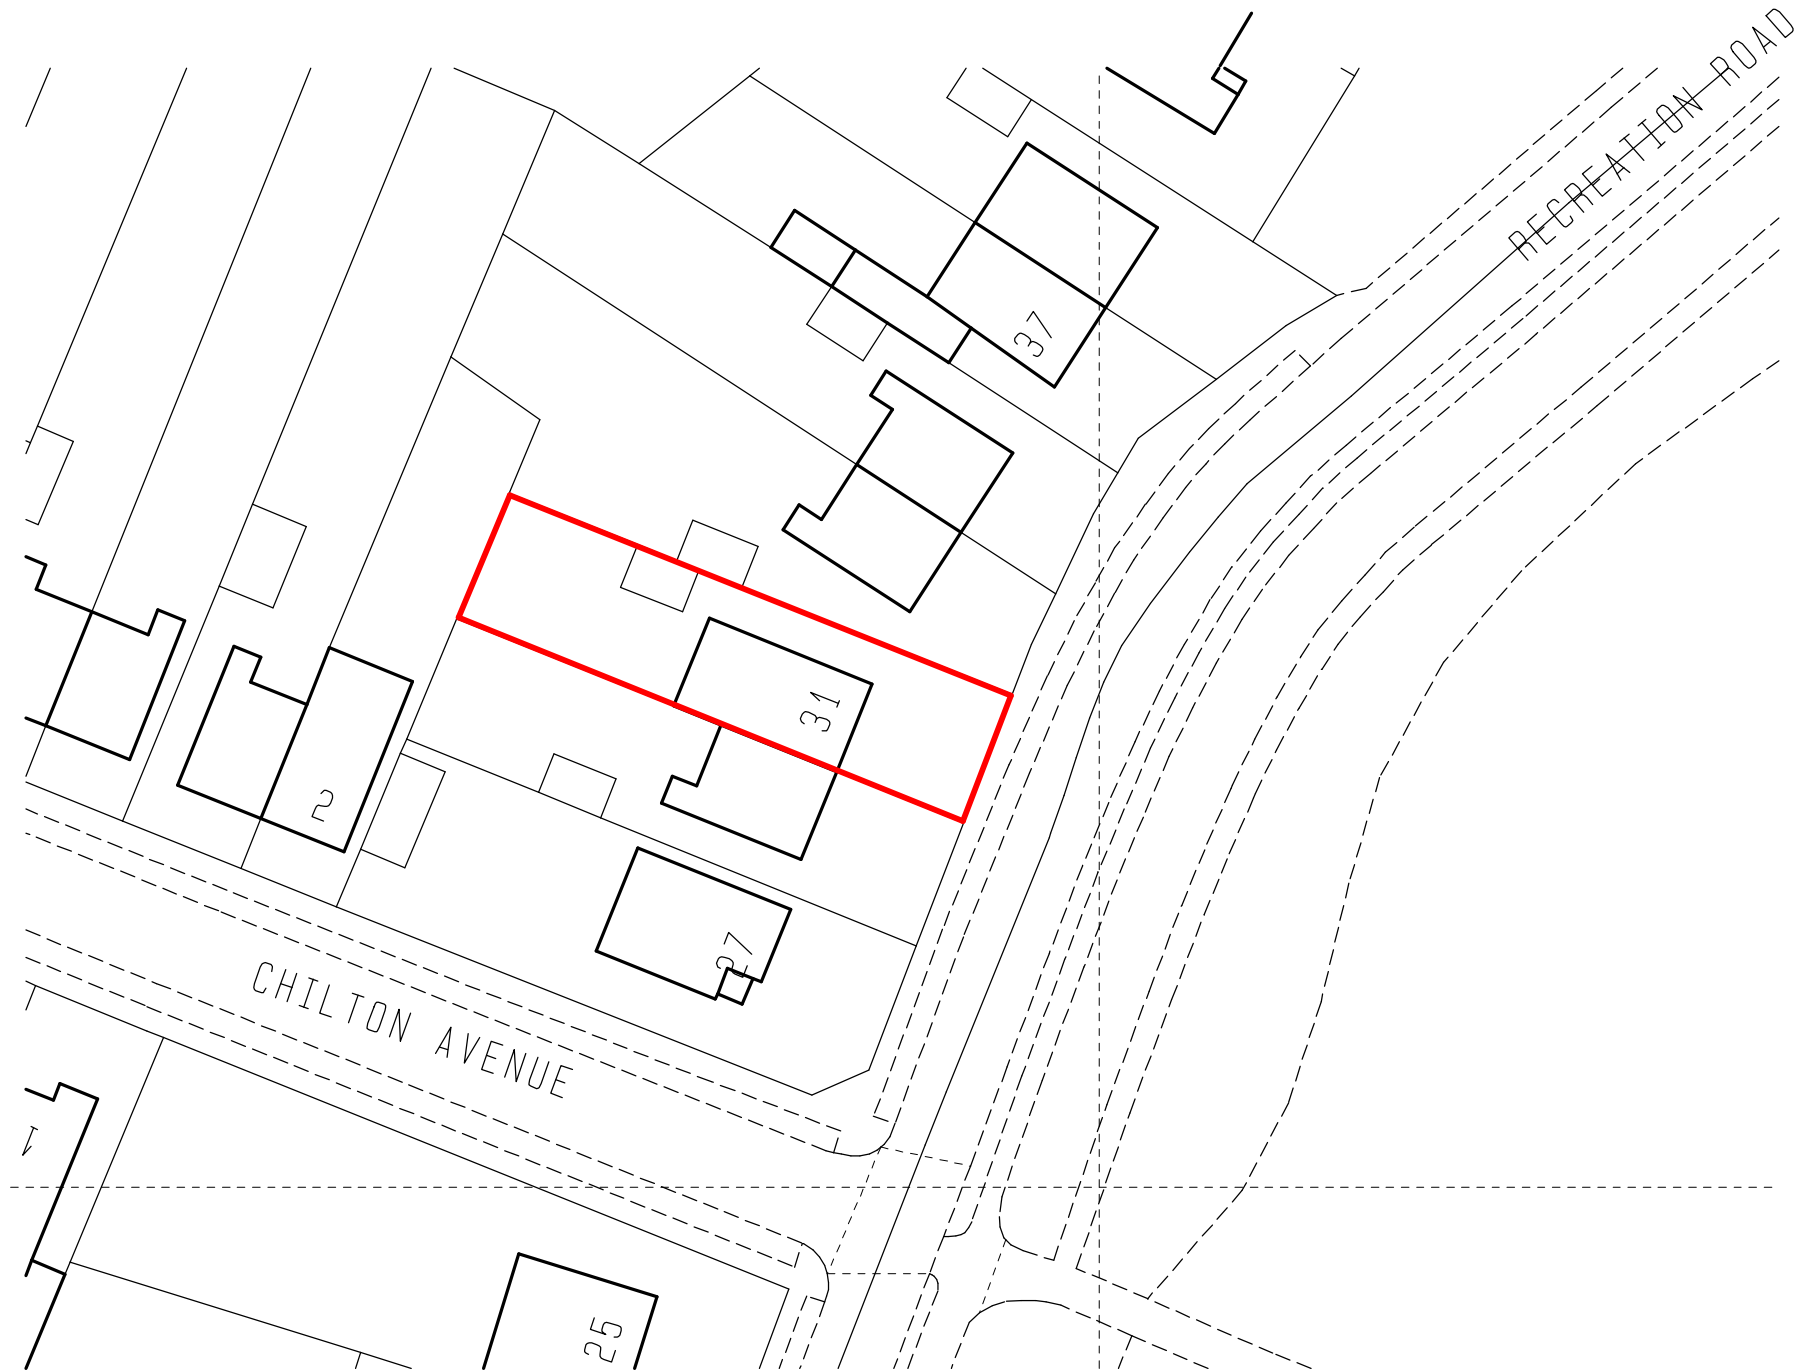

**Proposed side single storey extension at
 31 Recreation Road, Stowmarket, IP14 1JZ
 Site Plan
 Scale 1:500 (A3)**

3615-51

DATE	REV.	DESCRIPTION	DRAWN

**PatrickAllen&Associates
 Architects**

architects@patrickallen.org.uk
 www.patrickallen.org.uk
 +44 (0)1473 620660

2 Grange Business Centre
 Tommy Flowers Drive
 Grange Farm
 Kesgrave, Ipswich
 Suffolk, IP5 2BY