




© This drawing and design are copyright.
 Do not scale from this drawing. Use only figured dimensions. If in doubt, ask.
 All dimensions are to be checked on site.
 Any discrepancies should be reported immediately to the Architect.

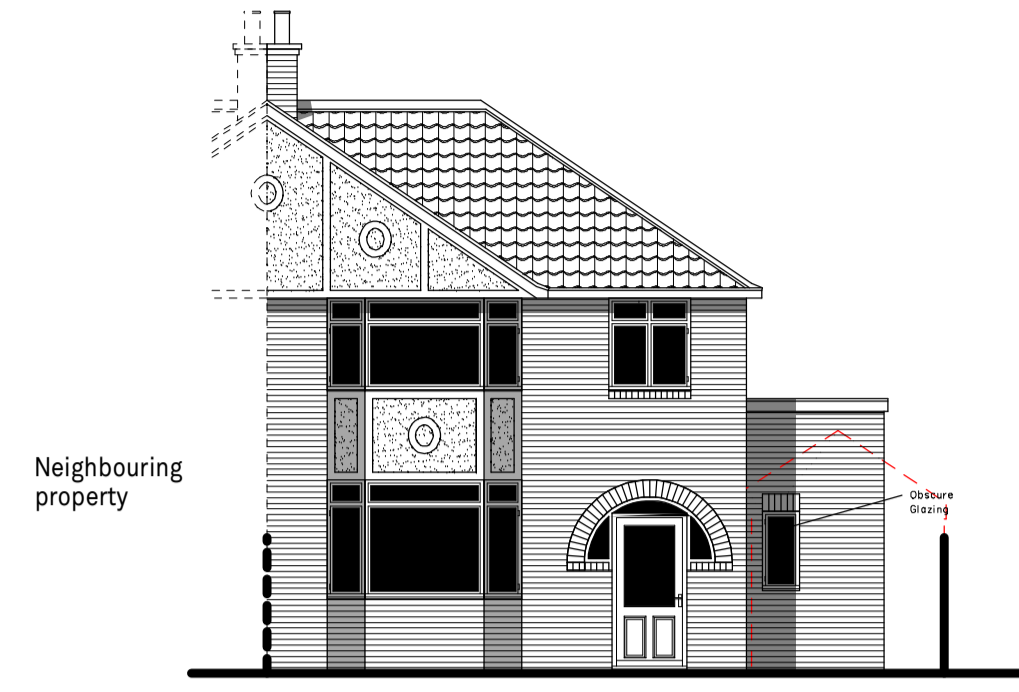


SOUTH EAST ELEVATION (FRONT)

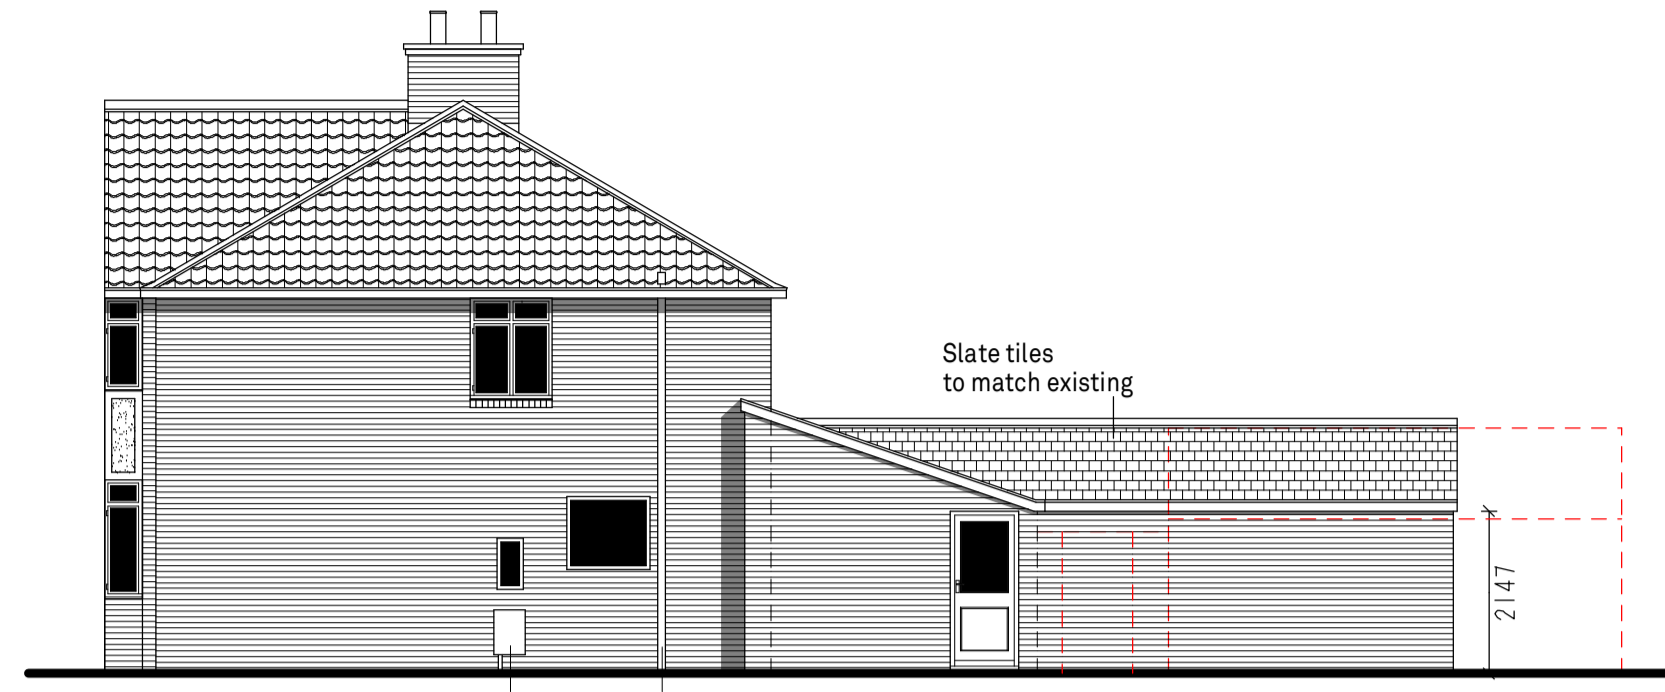


NORTH EAST ELEVATION

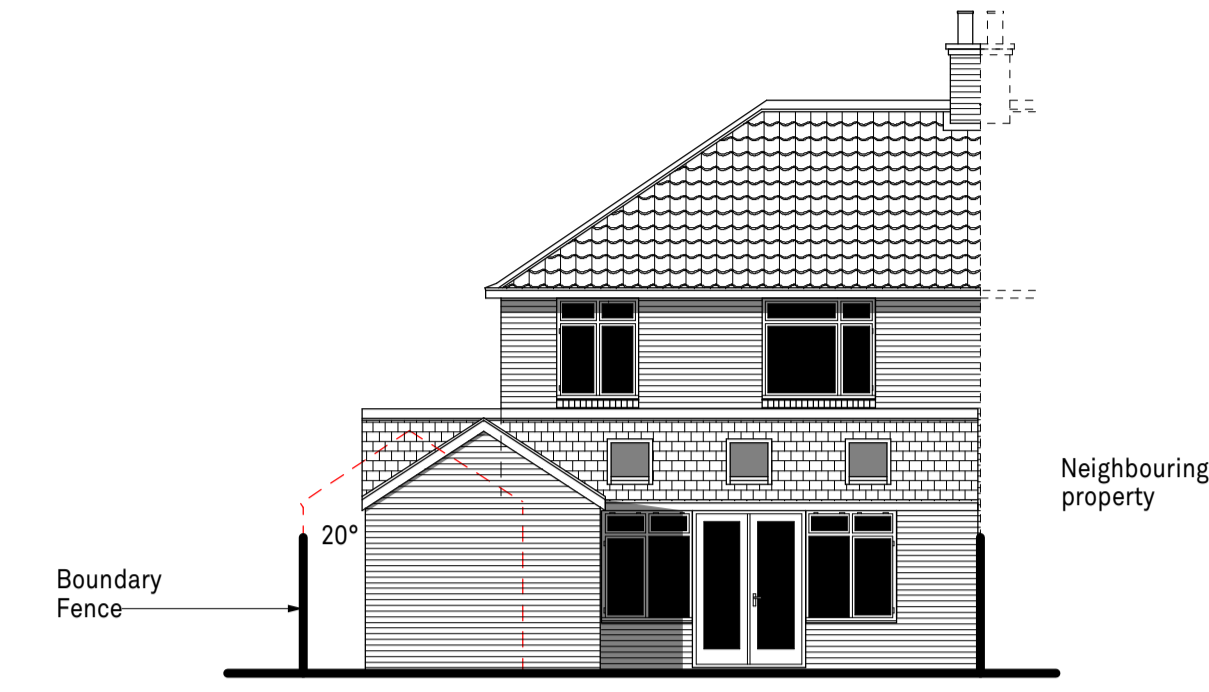

NORTH WEST ELEVATION

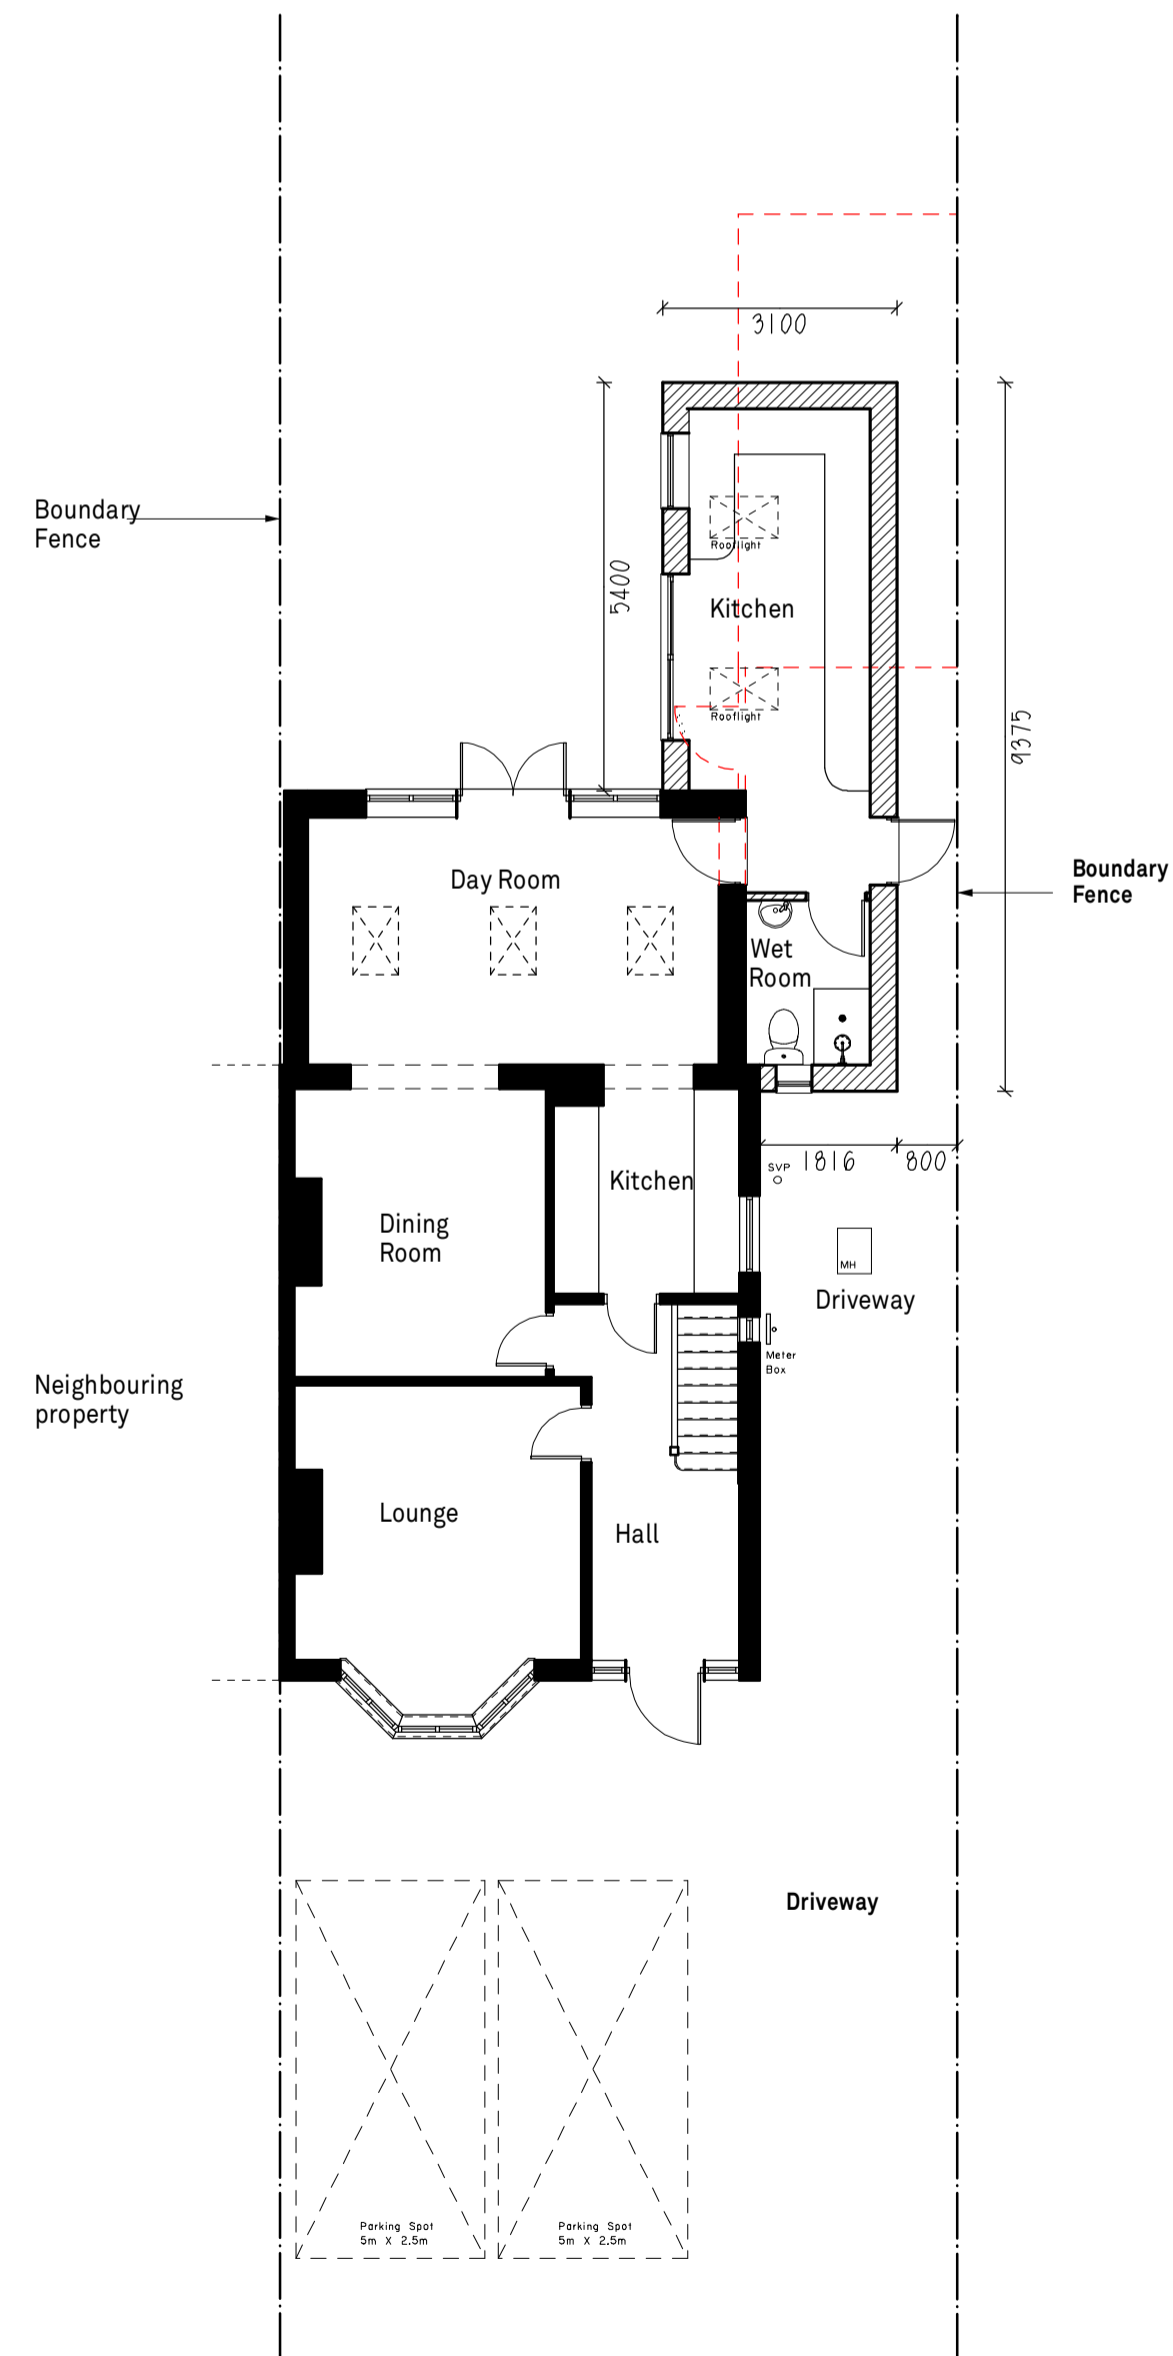


Ground Floor Plan

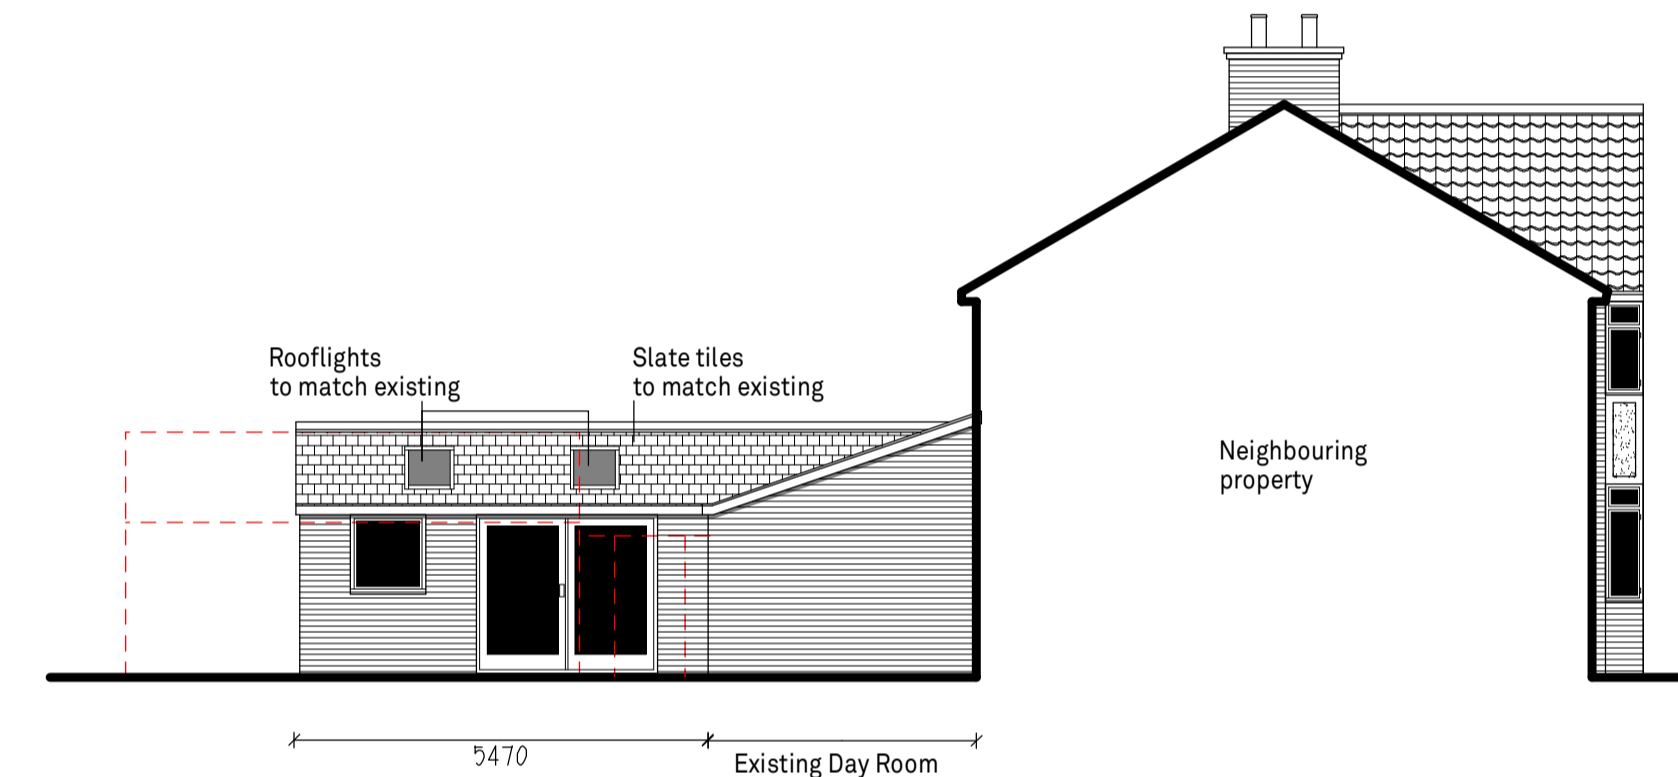

SOUTH WEST ELEVATION

Proposed Materials
 Roof - Slate tiles to match existing
 Windows - uPVC to match existing.
 Brickwork to match existing.

Denotes demolished / removed

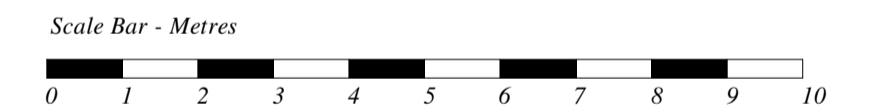

DATE	REV.	DESCRIPTION	DRAWN

PatrickAllen&Associates Architects
 architects@patrickallen.org.uk
 www.patrickallen.org.uk
 +44 (0)1473 820660
 2 Grange Business Centre
 Tommy Flowers Drive
 Grange Farm
 Kesgrave, Ipswich
 Suffolk, IP5 2BY

Project
Proposed side single storey extension at 31 Recreation Road, Stowmarket, IP14 1JZ

Client
Mr & Mrs Wright

Drawing Title
As Proposed Plans & Elevations

Drawing Status
Planning

Scale	Paper Size	Date	Drawn
1:100	A1	Apr 23	AC

Drawing Number
3615-53D