



Proposed Front Elevation 1:100 @ A1




Proposed Side Elevation 1:100 @ A1

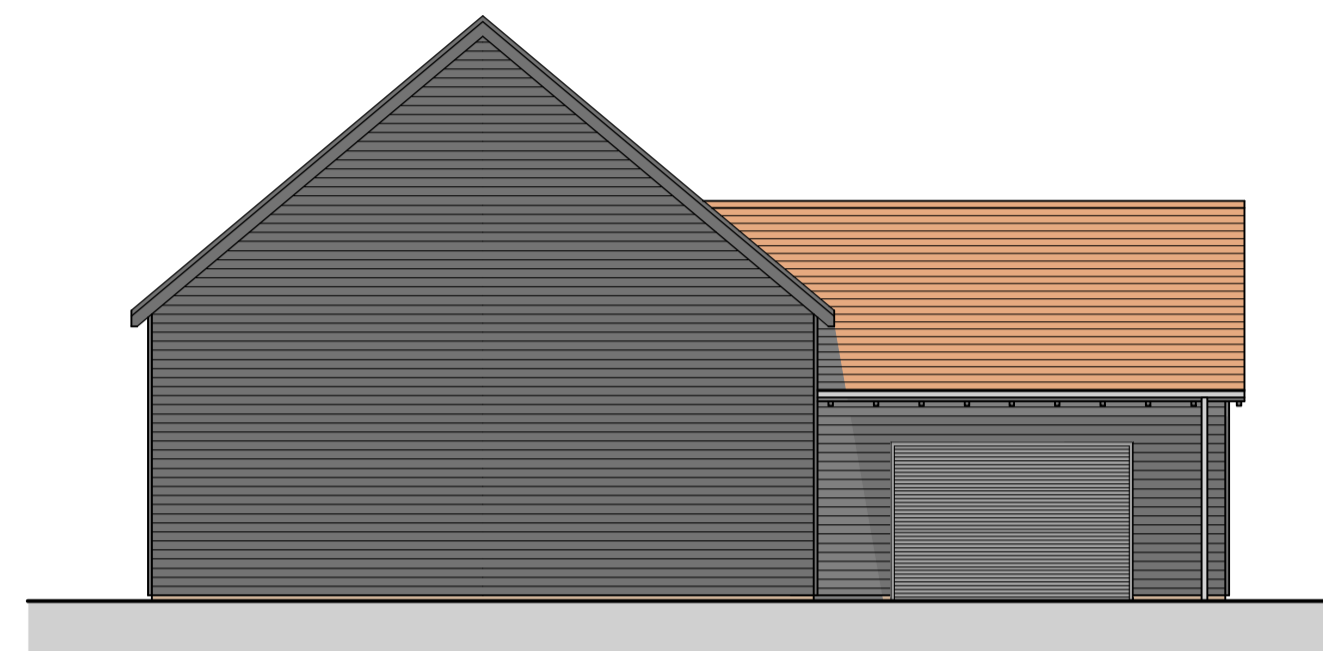

Proposed Rear Elevation 1:100 @ A1

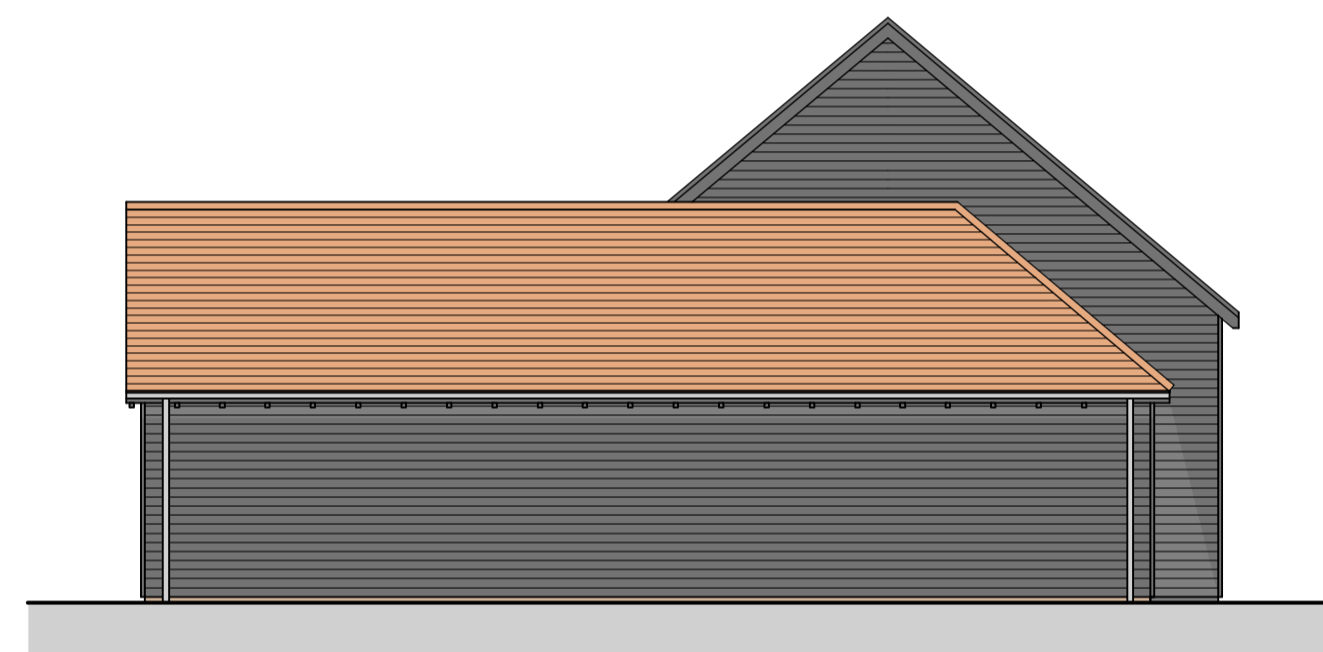

Proposed Side Elevation 1:100 @ A1

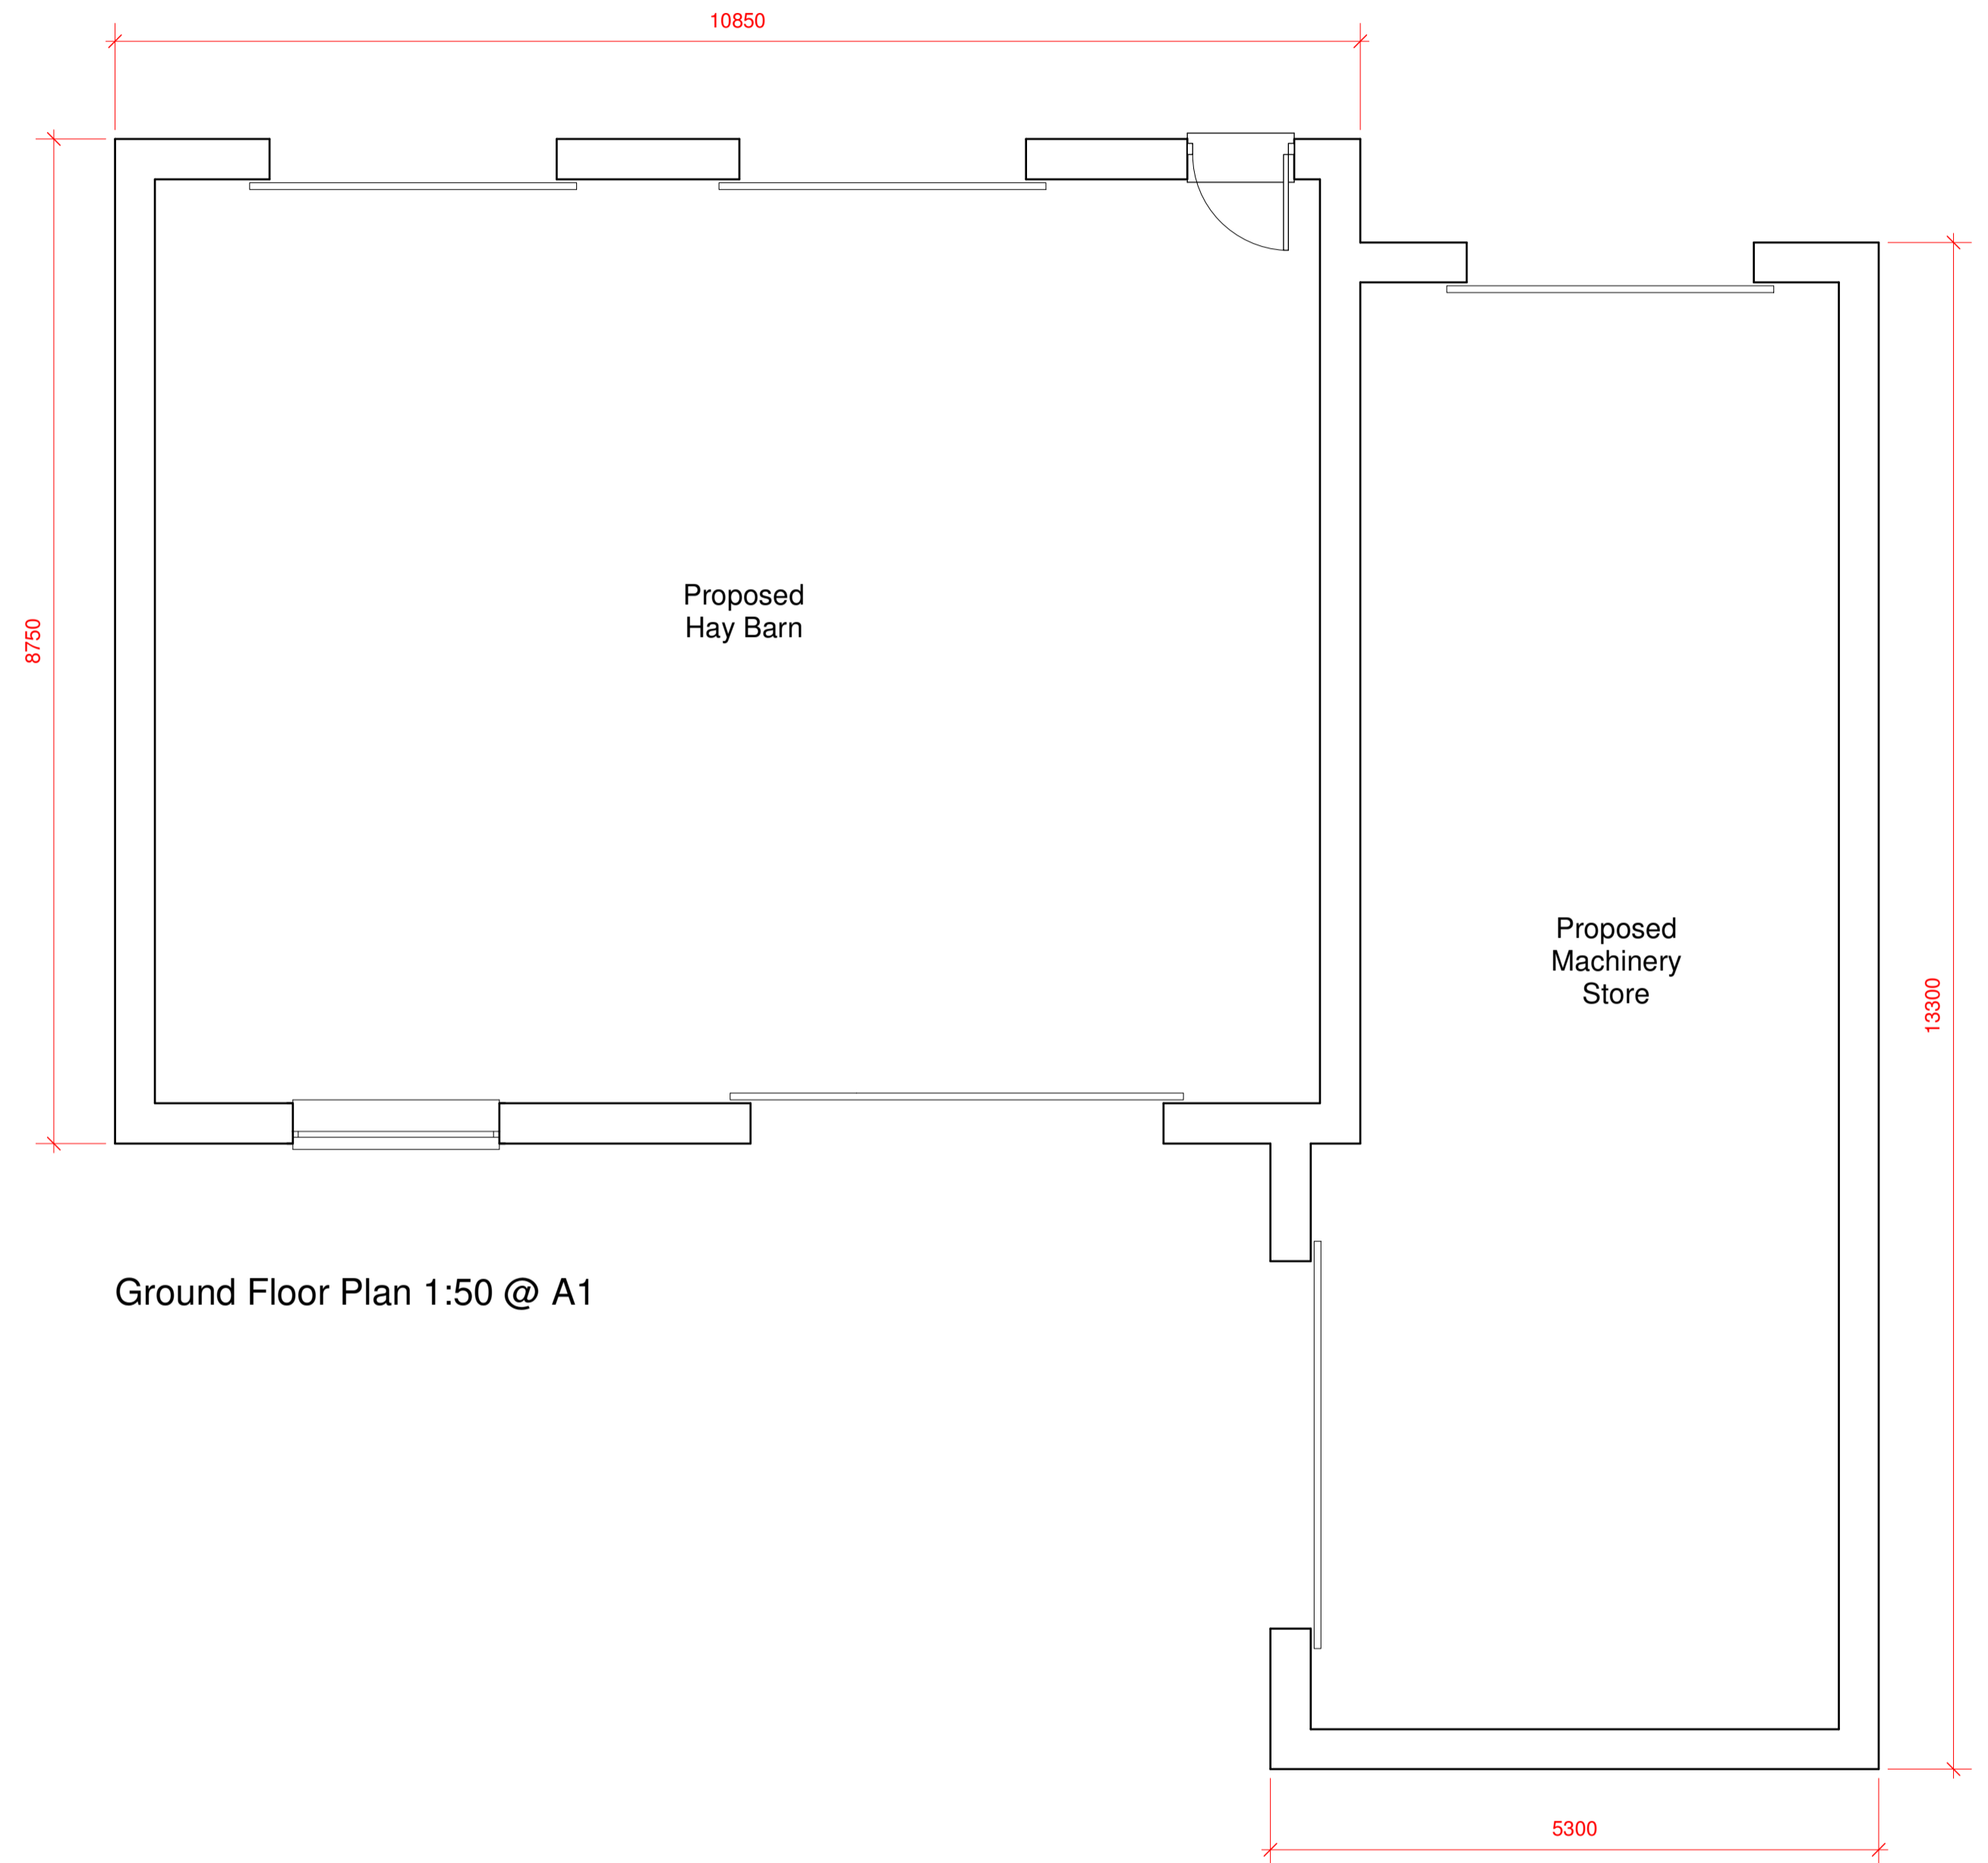

Ground Floor Plan 1:50 @ A1

Anglia Design

architects . surveyors

mail@angliadesign.co.uk www.angliadesign.co.uk

London Office: 30 Robin House, Newcourt Street, St. Johns Wood, London NW8 7AD
tel: 020 7722 9558 fax: 0870 131 3804

Norwich Office: 11 Charing Cross, Norwich, Norfolk, NR2 4AX
tel: 01603 696276 fax: 01603 784232

**LAND ADJACENT TO MOAT HOUSE, BADWELL GREEN, SUFFOLK.
PROPOSED HAY BARN DETAILS**

**Proposed Hay Barn adjacent to Moat House,
Badwell Green, Badwell Ash, Bury
St. Edmunds, IP31 3JG, Suffolk.
For Mr. & Mrs. G. Hinkley**
Date: Oct. 2023 Scale: 1:100, 1:50 Dwg No. TL-4446-23-1
Proposed Hay Barn Details