

PRELIMINARY DRAWING NOT FOR CONSTRUCTION

Revision no.

Project No.	16
Cad File	1678_V0.3.d
Drawn	S
Checked	

Date September 2023

Scale As Shown @ A1


Scale As Shown @ A1
Title/No.

Existing

Elevatios

Plans and



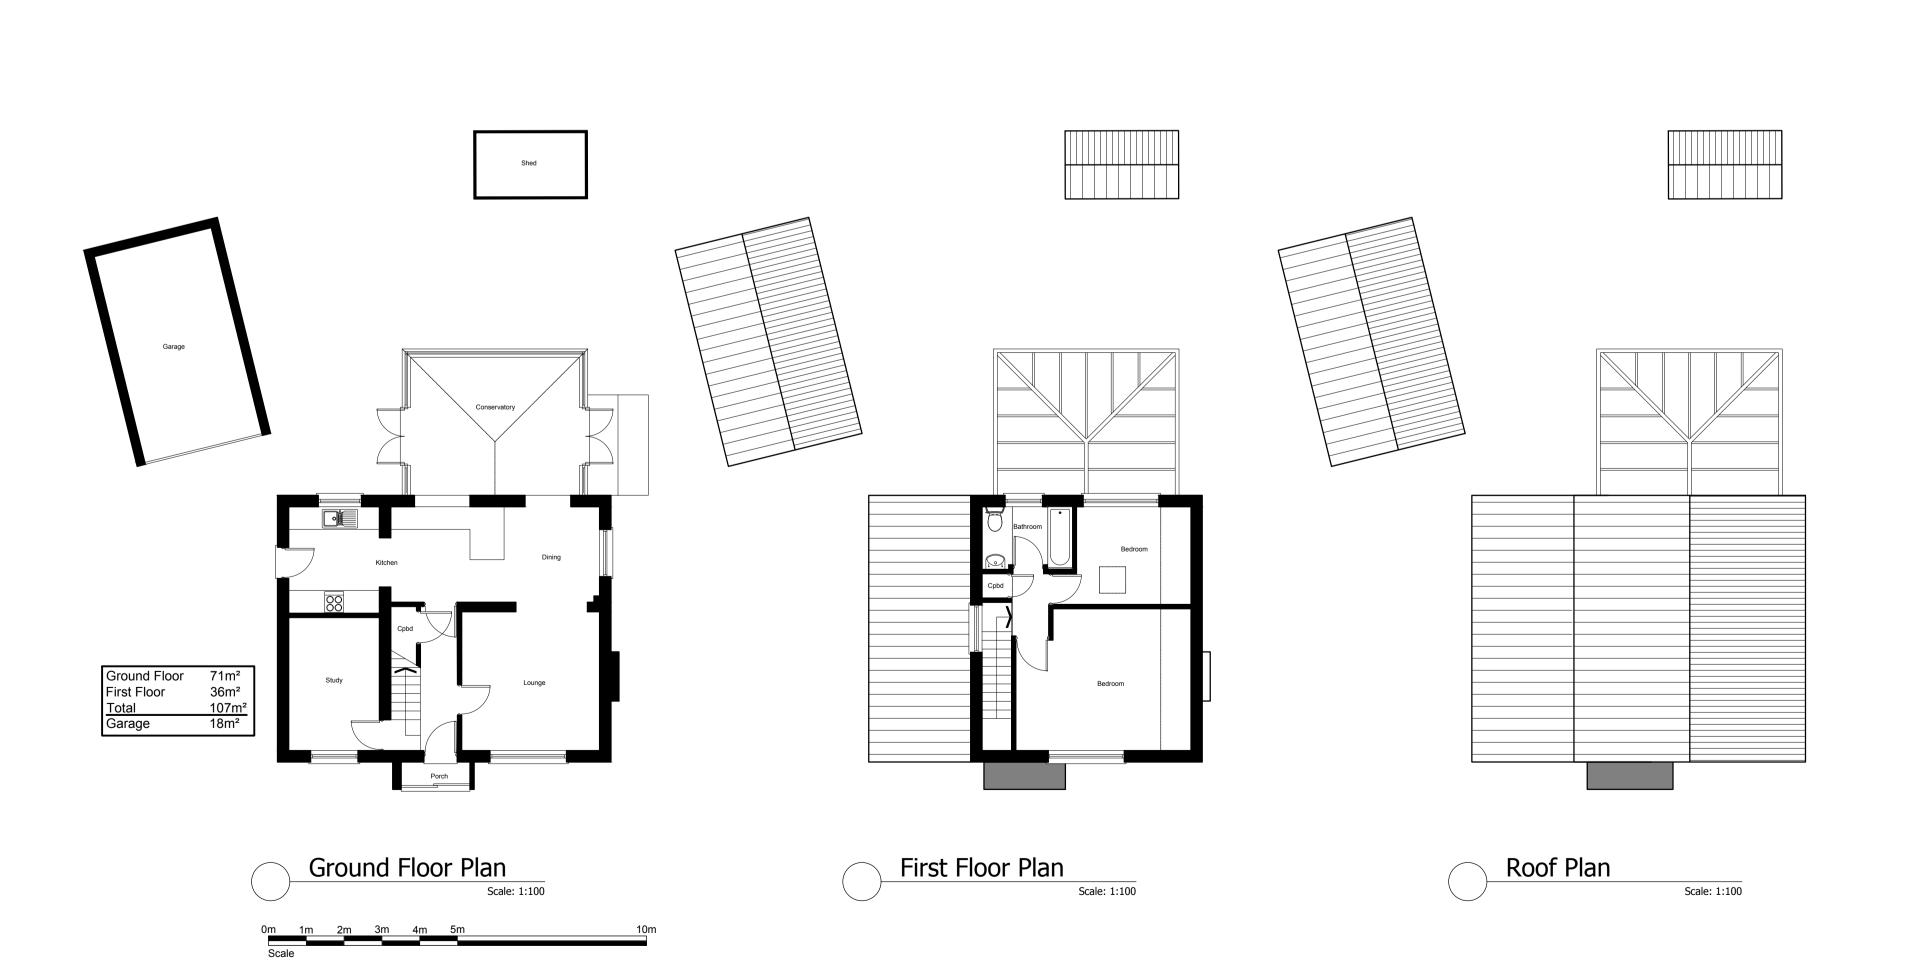

Side Elevation

Front Elevation

Rear Elevation



Dexter Building Design Ltd Unit 5, Victoria Grove Bedminster Bristol, BS3 4AN Tel: 01172 448 465

E: Enquiries@dexterdesigns.co.uk www.Dexterdesigns.co.uk

A101