



EXISTING GROUND FLOOR PLAN

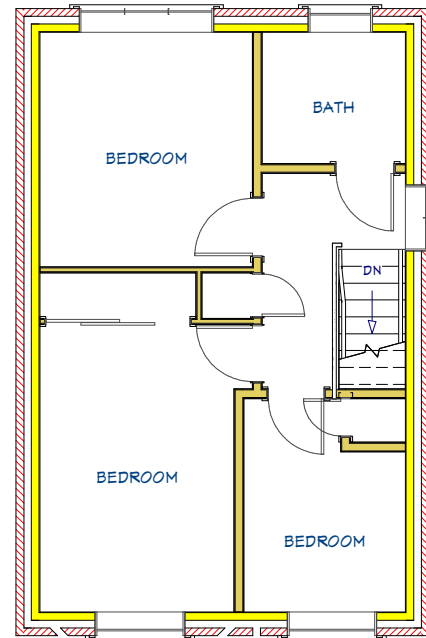


EXISTING FIRST FLOOR PLAN

 

EXISTING ROOF PLAN

NOTES:

- 1) ALL DRAWINGS SUPPLIED BY DWG PLANS ARE TO BE USED FOR PLANNING PERMISSION PURPOSES ONLY AND NOT TO BE USED FOR BUILDING REGULATION PURPOSES.
 - 2) THE CONTRACTOR, SUB-CONTRACTOR OR SUPPLIER IS TO CHECK ALL RELEVANT DIMENSIONS, LEVELS, EXISTING STRUCTURE AND MATERIALS PRIOR TO COMMENCING THE WORKS.
- © THIS DRAWING IS COPYRIGHT AND MAY NOT BE COPIED, TRACED, ALTERED OR REPRODUCED WITHOUT WRITTEN PERMISSION FROM DWG PLANS.

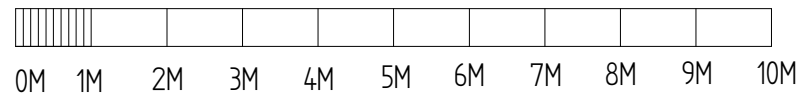

DWG PLANS
 35 Cranmer Drive, Nursling, Southampton, SO16 0TD
 Mobile: 07851229345, Email: info@dwgplans.co.uk

	NAME	DATE
DRAWN	PRB	02/02/2023


TITLE
 Existing floor and roof plan
 11 Chaffinch Close, Totton

UNLESS OTHERWISE SPECIFIED
 DIMENSIONS ARE IN MILLIMETERS

SIZE A3	DWG NO DWG PLANS 02272	REV A
CLIENT: Mr & Mrs Swain		
SCALE: 1:100 @ A3		SHEET 1 of 1




EXISTING FRONT ELEVATION
(SOUTH FACING)

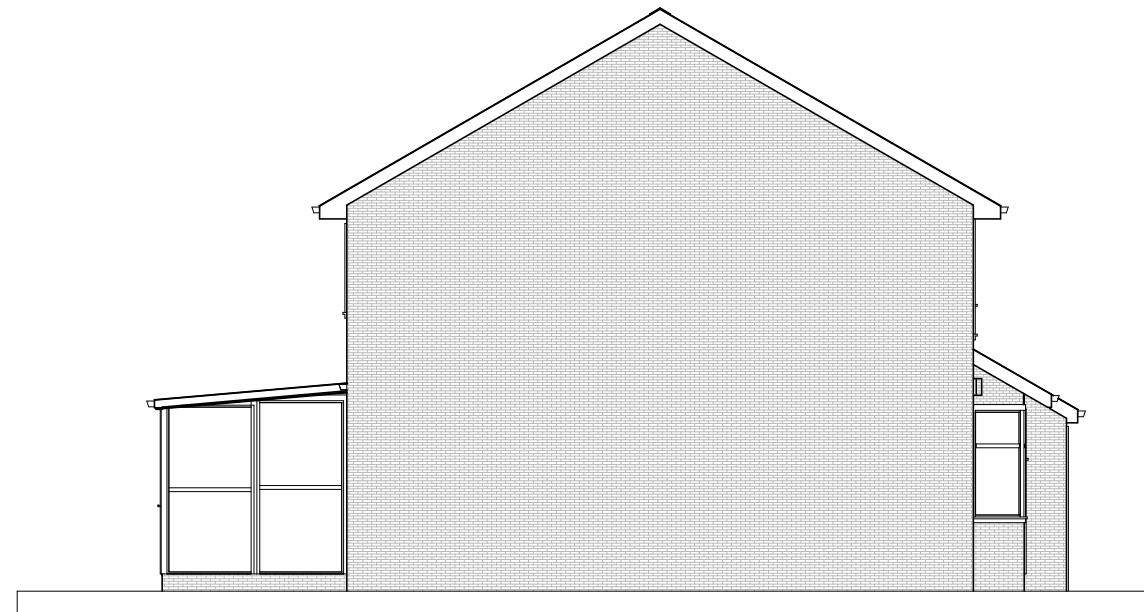

EXISTING SIDE ELEVATION
(WEST FACING)




EXISTING REAR ELEVATION
(NORTH FACING)

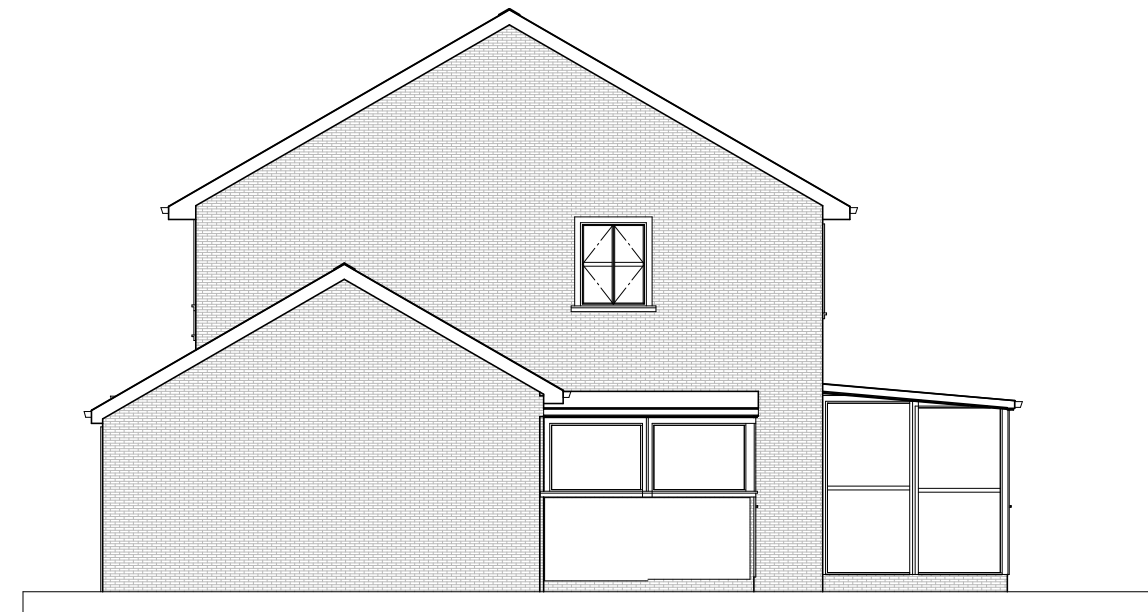

EXISTING SIDE ELEVATION
(EAST FACING)

NOTES:

- 1) ALL DRAWINGS SUPPLIED BY DWG PLANS ARE TO BE USED FOR PLANNING PERMISSION PURPOSES ONLY AND NOT TO BE USED FOR BUILDING REGULATION PURPOSES.
 - 2) THE CONTRACTOR, SUB-CONTRACTOR OR SUPPLIER IS TO CHECK ALL RELEVANT DIMENSIONS, LEVELS, EXISTING STRUCTURE AND MATERIALS PRIOR TO COMMENCING THE WORKS.
- © THIS DRAWING IS COPYRIGHT AND MAY NOT BE COPIED, TRACED, ALTERED OR REPRODUCED WITHOUT WRITTEN PERMISSION FROM DWG PLANS.

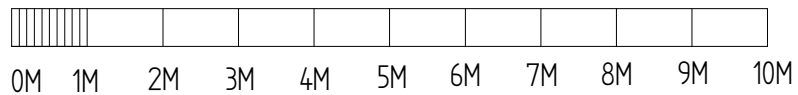

	NAME	DATE
DRAWN	PRB	02/02/2023
UNLESS OTHERWISE SPECIFIED DIMENSIONS ARE IN MILLIMETERS		


DWG PLANS 35 Cranmer Drive, Nursling, Southampton, SO16 0TD Mobile: 07851229345, Email: info@dwgplans.co.uk		
TITLE Existing elevations 11 Chaffinch Close, Totton		
SIZE A3	DWG NO DWG PLANS 02273	REV A
CLIENT: Mr & Mrs Swain		SCALE: 1:100 @ A3
		SHEET 1 of 1



NOTES:

- 1) ALL DRAWINGS SUPPLIED BY DWG PLANS ARE TO BE USED FOR PLANNING PERMISSION PURPOSES ONLY AND NOT TO BE USED FOR BUILDING REGULATION PURPOSES.
 - 2) THE CONTRACTOR, SUB-CONTRACTOR OR SUPPLIER IS TO CHECK ALL RELEVANT DIMENSIONS, LEVELS, EXISTING STRUCTURE AND MATERIALS PRIOR TO COMMENCING THE WORKS.
- © THIS DRAWING IS COPYRIGHT AND MAY NOT BE COPIED, TRACED, ALTERED OR REPRODUCED WITHOUT WRITTEN PERMISSION FROM DWG PLANS.

3D RENDERERS NOT TO SCALE





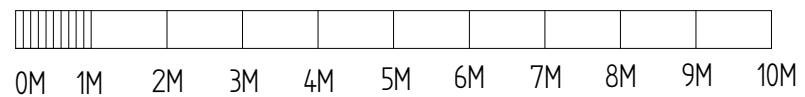


DWG PLANS
 35 Cranmer Drive, Nursling, Southampton, SO16 0TD
 Mobile: 07851229345, Email: info@dwgplans.co.uk

	NAME	DATE
DRAWN	PRB	02/02/2023

UNLESS OTHERWISE SPECIFIED
 DIMENSIONS ARE IN MILLIMETERS


TITLE		Existing renders 11 Chaffinch Close, Totton	
SIZE A3	DWG NO DWG PLANS 02274	REV A	
CLIENT: Mr & Mrs Swain			
SCALE: 1:100 @ A3		SHEET 1 of 1	

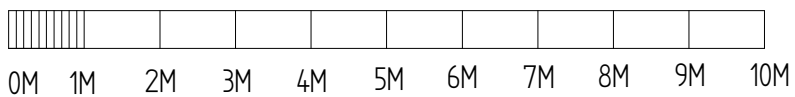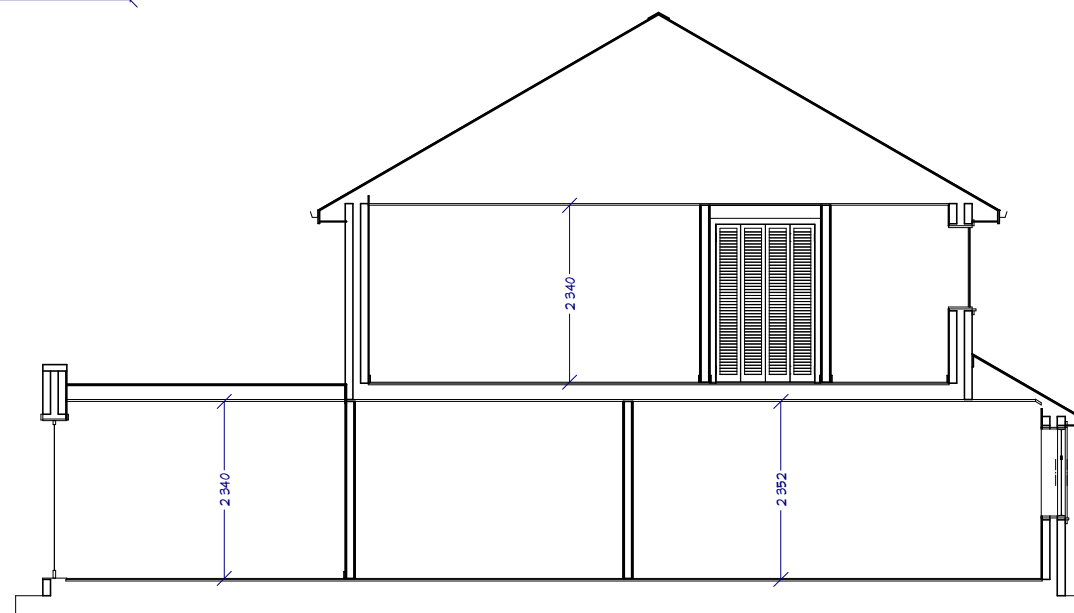 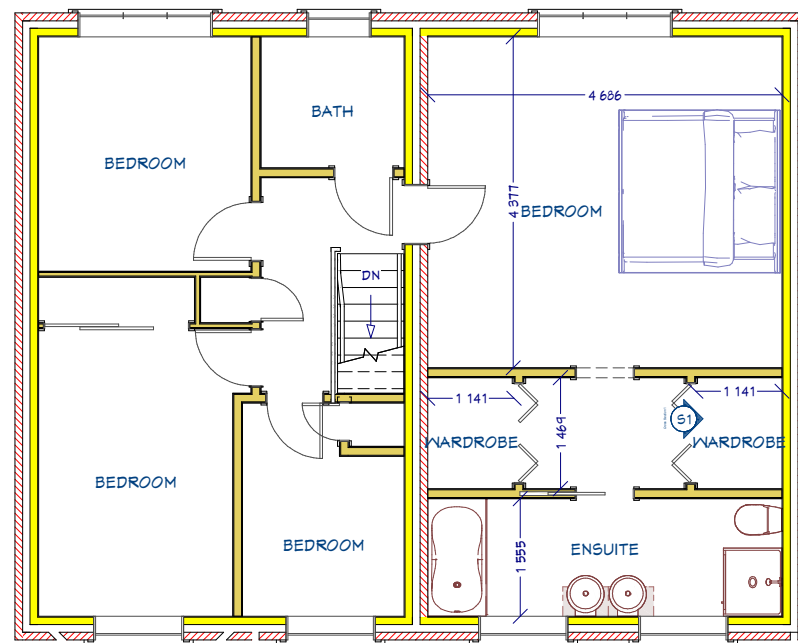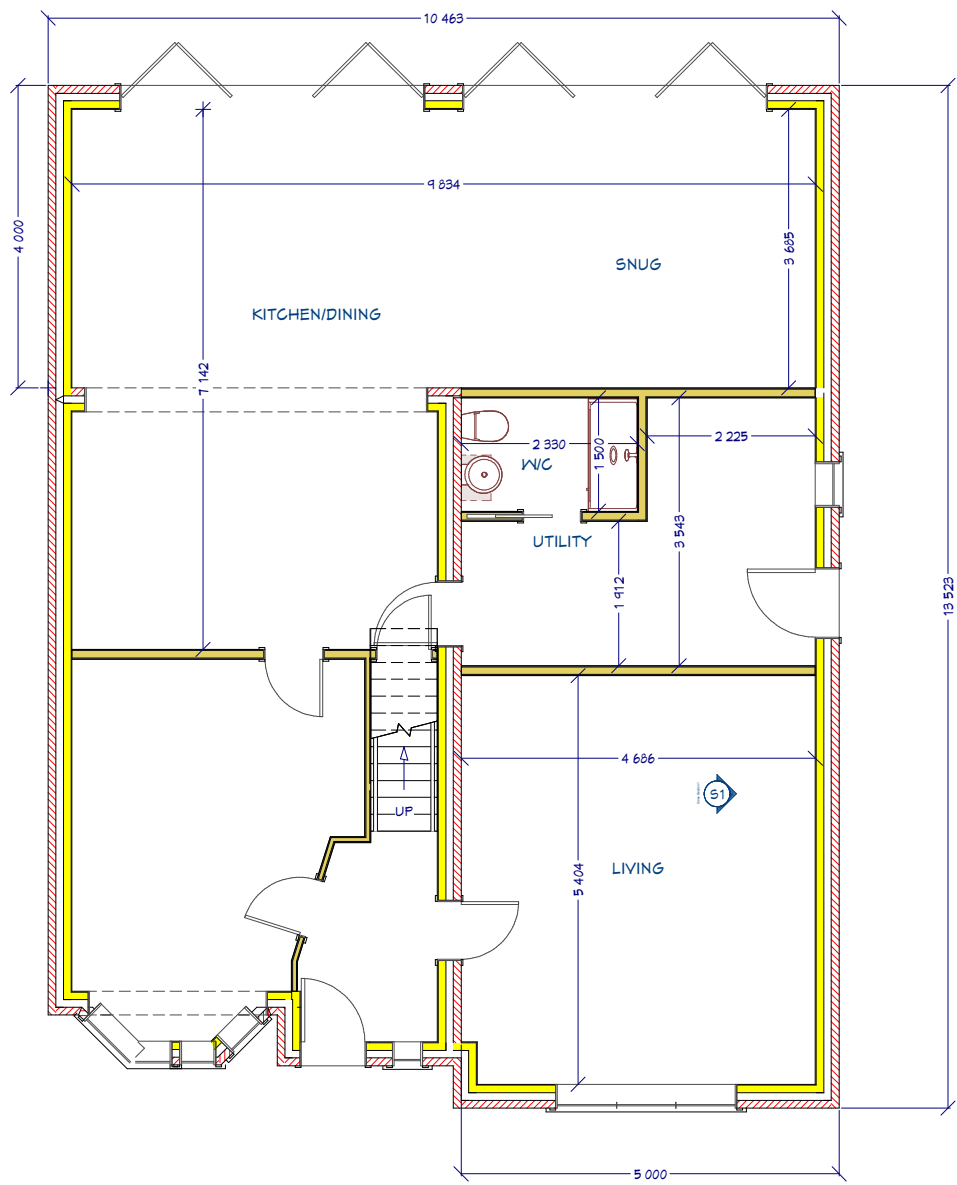


NOTES:
 1) ALL DRAWINGS SUPPLIED BY DWG PLANS ARE TO BE USED FOR PLANNING PERMISSION PURPOSES ONLY AND NOT TO BE USED FOR BUILDING REGULATION PURPOSES.
 2) THE CONTRACTOR, SUB-CONTRACTOR OR SUPPLIER IS TO CHECK ALL RELEVANT DIMENSIONS, LEVELS, EXISTING STRUCTURE AND MATERIALS PRIOR TO COMMENCING THE WORKS.
 © THIS DRAWING IS COPYRIGHT AND MAY NOT BE COPIED, TRACED, ALTERED OR REPRODUCED WITHOUT WRITTEN PERMISSION FROM DWG PLANS.

	NAME	DATE
DRAWN	PRB	02/02/2023
UNLESS OTHERWISE SPECIFIED DIMENSIONS ARE IN MILLIMETERS		

DWG PLANS 35 Cranmer Drive, Nursling, Southampton, SO16 0TD Mobile: 07851229345, Email: info@dwgplans.co.uk		
TITLE Proposed floor and roof plan 11 Chaffinch Close, Totton		
SIZE A3	DWG NO DWG PLANS 02275	REV A
CLIENT: Mr & Mrs Swain		SHEET 1 of 1
SCALE: 1:100 @ A3		

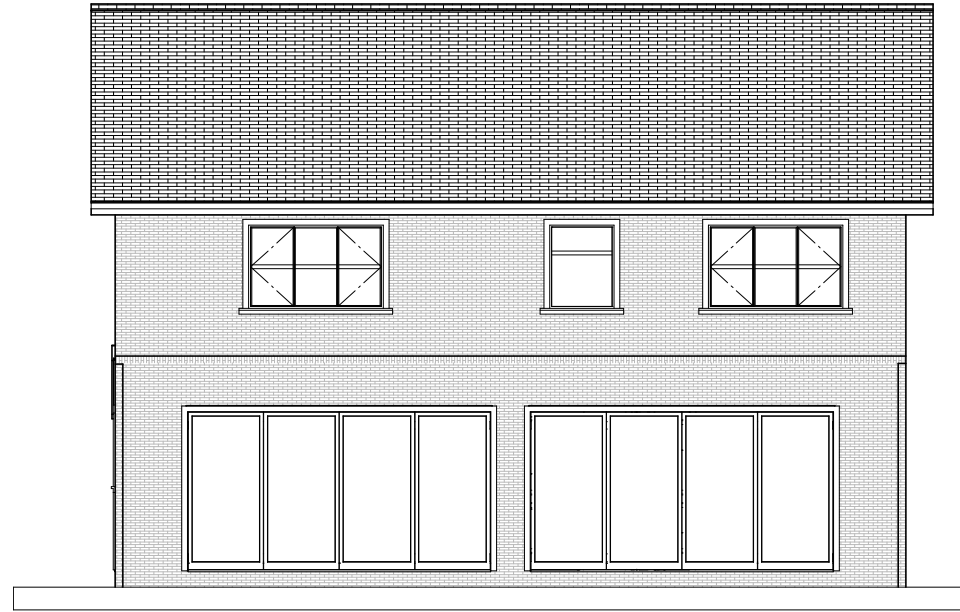


PROPOSED FRONT ELEVATION
(SOUTH FACING)

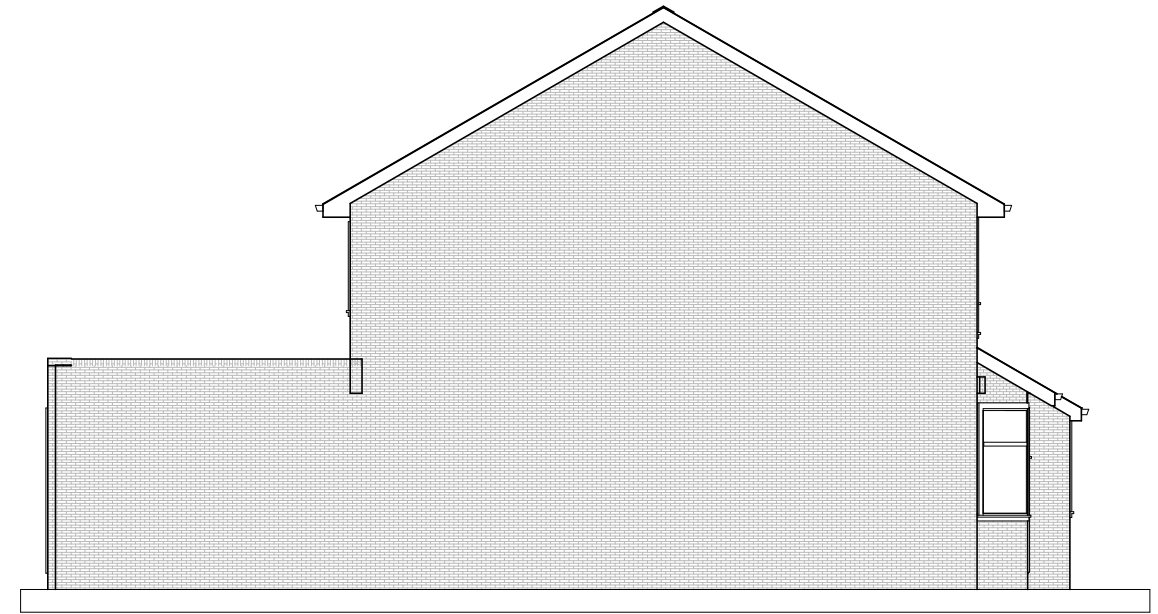

PROPOSED SIDE ELEVATION
(WEST FACING)



PROPOSED REAR ELEVATION
(NORTH FACING)

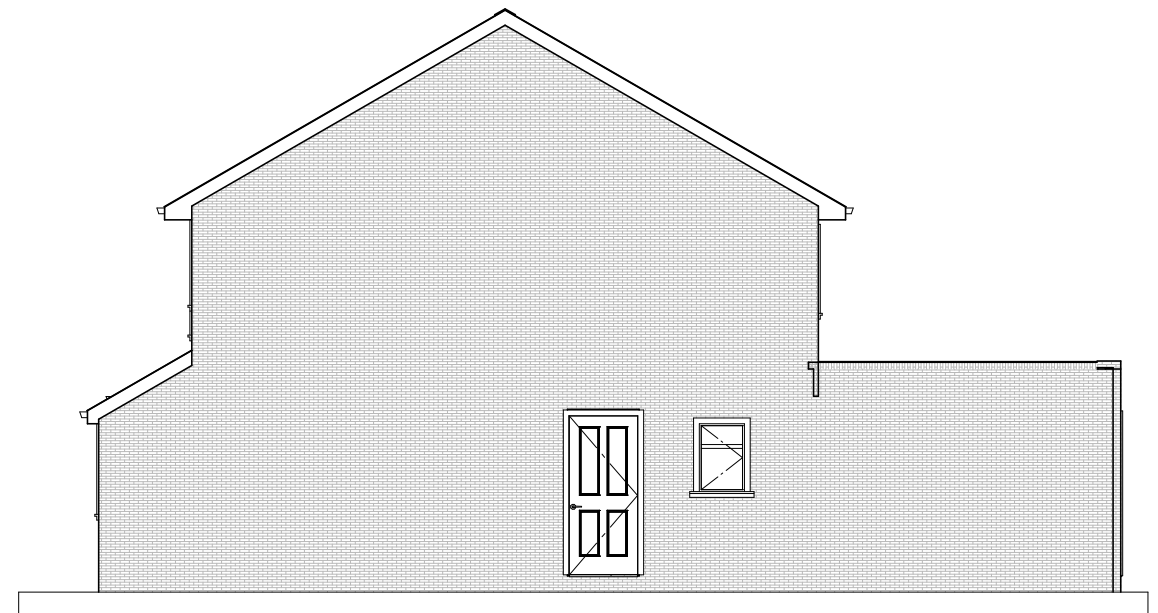

PROPOSED SIDE ELEVATION
(EAST FACING)

NOTES:


- 1) ALL DRAWINGS SUPPLIED BY DWG PLANS ARE TO BE USED FOR PLANNING PERMISSION PURPOSES ONLY AND NOT TO BE USED FOR BUILDING REGULATION PURPOSES.
 - 2) THE CONTRACTOR, SUB-CONTRACTOR OR SUPPLIER IS TO CHECK ALL RELEVANT DIMENSIONS, LEVELS, EXISTING STRUCTURE AND MATERIALS PRIOR TO COMMENCING THE WORKS.
- © THIS DRAWING IS COPYRIGHT AND MAY NOT BE COPIED, TRACED, ALTERED OR REPRODUCED WITHOUT WRITTEN PERMISSION FROM DWG PLANS.



	NAME	DATE
DRAWN	PRB	02/02/2023

UNLESS OTHERWISE SPECIFIED
DIMENSIONS ARE IN MILLIMETERS


DWG PLANS 35 Cranmer Drive, Nursling, Southampton, SO16 0TD Mobile: 07851229345, Email: info@dwgplans.co.uk		
TITLE Proposed elevations 11 Chaffinch Close, Totton		
SIZE A3	DWG NO DWG PLANS 02276	REV A
CLIENT: Mr & Mrs Swain		
SCALE: 1:100 @ A3		SHEET 1 of 1

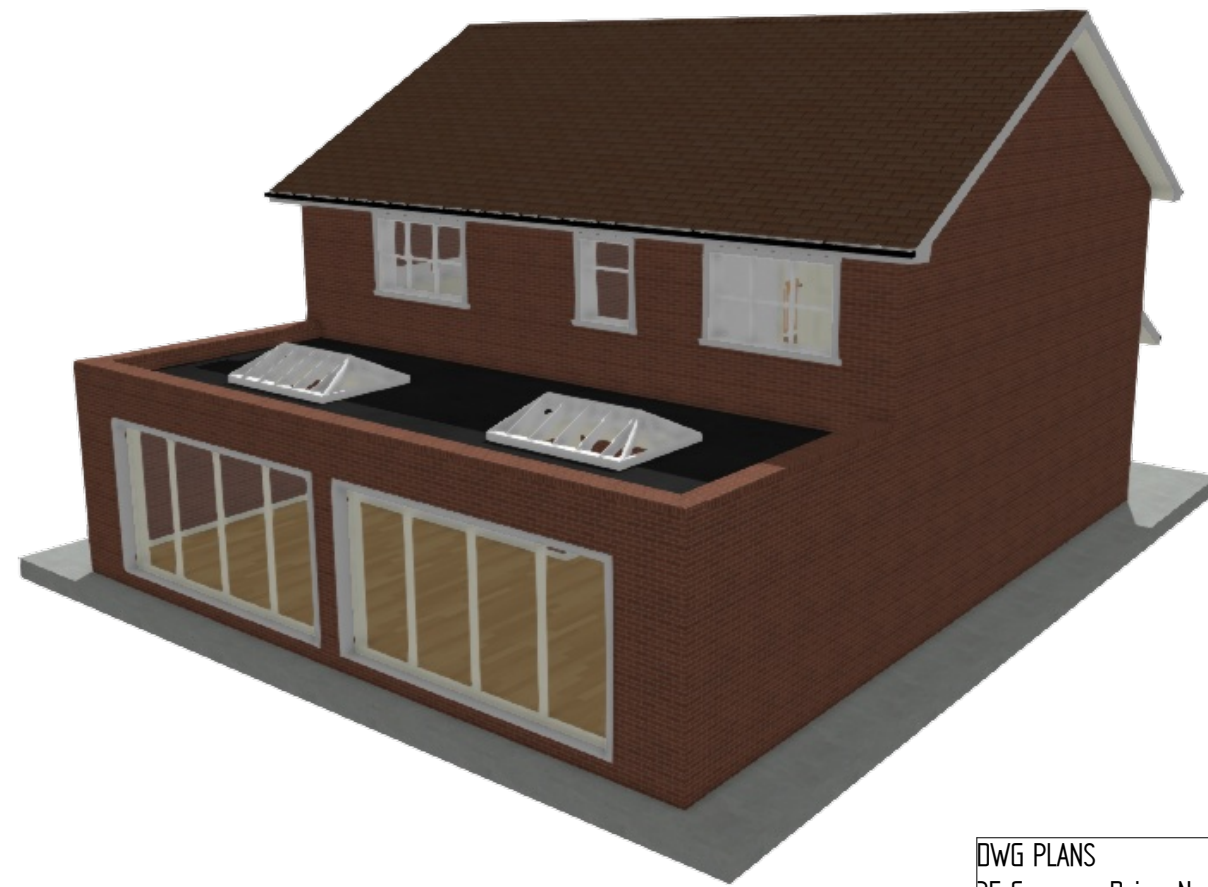

NOTES:

- 1) ALL DRAWINGS SUPPLIED BY DWG PLANS ARE TO BE USED FOR PLANNING PERMISSION PURPOSES ONLY AND NOT TO BE USED FOR BUILDING REGULATION PURPOSES.
 - 2) THE CONTRACTOR, SUB-CONTRACTOR OR SUPPLIER IS TO CHECK ALL RELEVANT DIMENSIONS, LEVELS, EXISTING STRUCTURE AND MATERIALS PRIOR TO COMMENCING THE WORKS.
- © THIS DRAWING IS COPYRIGHT AND MAY NOT BE COPIED, TRACED, ALTERED OR REPRODUCED WITHOUT WRITTEN PERMISSION FROM DWG PLANS.

3D RENDERERS NOT TO SCALE

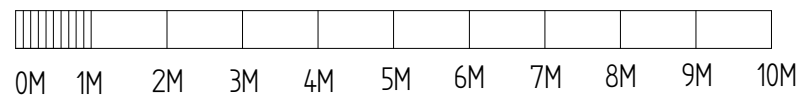

	NAME	DATE
DRAWN	PRB	02/02/2023

UNLESS OTHERWISE SPECIFIED
DIMENSIONS ARE IN MILLIMETERS

DWG PLANS
35 Cranmer Drive, Nursling, Southampton, SO16 0TD
Mobile: 07851229345, Email: info@dwgplans.co.uk

TITLE		Proposed renders 11 Chaffinch Close, Totton	
SIZE A3	DWG NO DWG PLANS 02277	REV A	
CLIENT: Mr & Mrs Swain		SCALE: 1:100 @ A3	
		SHEET 1 of 1	