

Copyright in the design and this drawing is the property of RESI. Reproduction in whole or in part is forbidden without written sanction of RESI. This drawing must be read in conjunction with all other relevant documentation and drawings.


RESI accepts no liability for any expense, loss or damage of whatsoever nature and however arising from any variation which has not been referred to them and their approval obtained.

Print out to actual scale. Do not scale, except unless for Planning purposes. All dimensions to be cross-checked on-site prior to manufacture and construction. Any discrepancies to be reported to RESI immediately.

NOTES

KEY

- Existing walls
- Proposed walls
- Proposed furniture
- Proposed staircase
- Proposed windows
- Proposed rooflight
- Boundary line
- Proposed beam
- Proposed drainage
- Existing removed
- 1.5m head height
- 1.8m head height

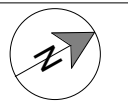

Revision

Rev	Notes	Date
A	Planning Issue	03/11/2023




Job Title
Proposed L shaped dormer, floor plan redesign and all associated works at 64 St. Aidans Road, London, SE22 0RW

Drawing Status
Planning


Client
William Gidman

Drawing Title
Proposed Loft and Roof Plans

Scale 1 : 100 @ A3	Drawn AR
Date Nov 2023	Checked PC
Drawing No. B201045-3102	REV A

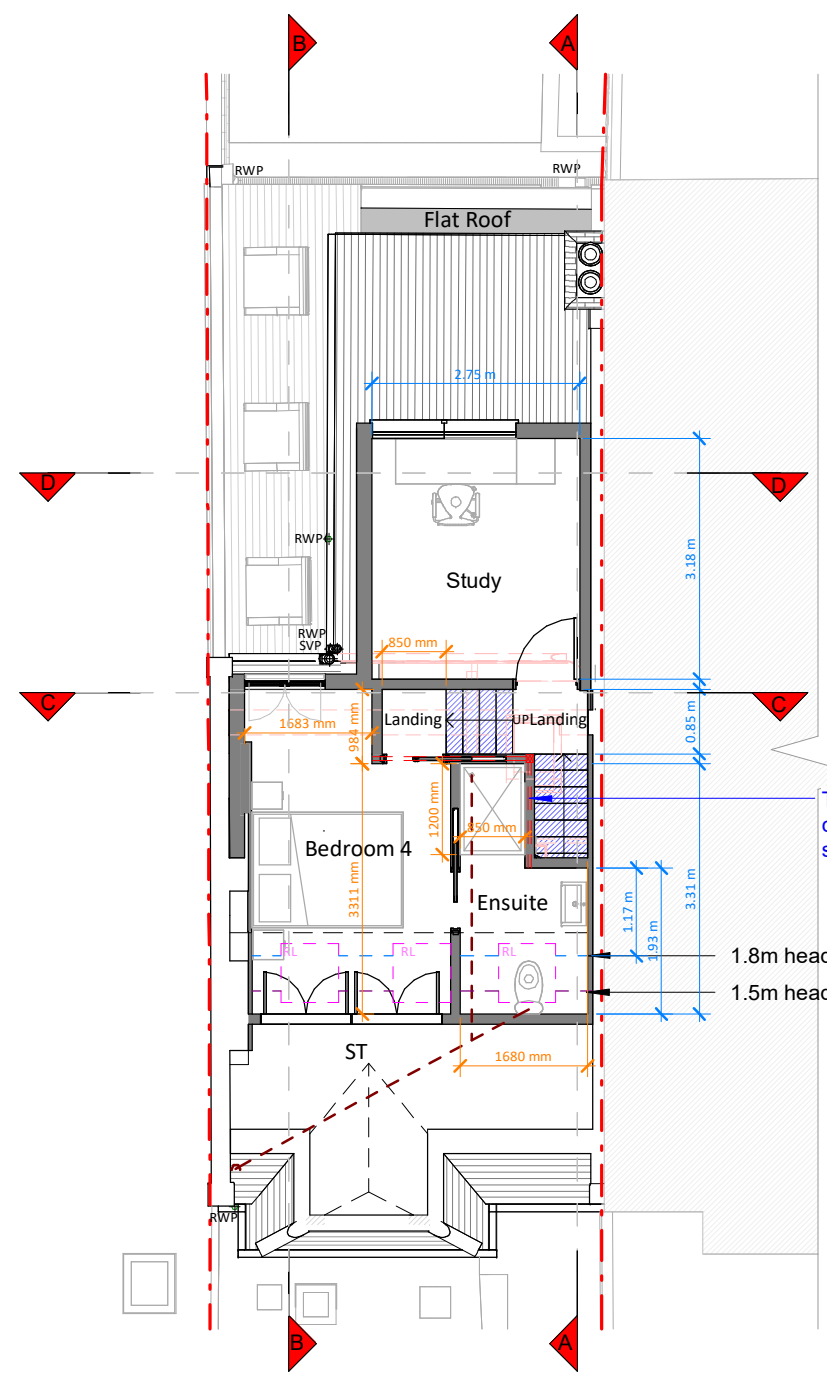

Loft Floor Plan

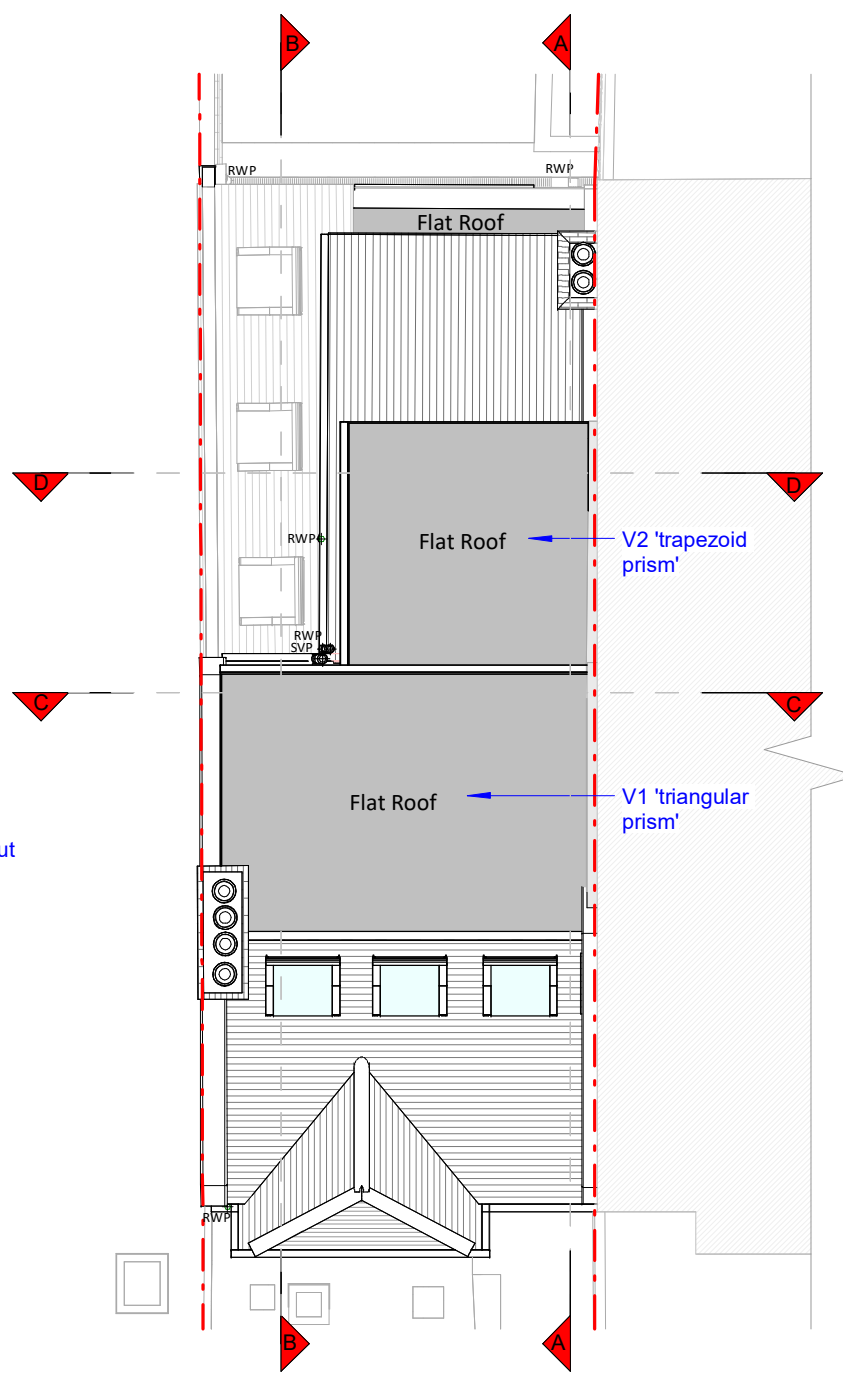

Roof Plan

