


Copyright in the design and this drawing is the property of RESI. Reproduction in whole or in part is forbidden without written sanction of RESI. This drawing must be read in conjunction with all other relevant documentation and drawings.

RESI accepts no liability for any expense, loss or damage on whatsoever nature and however arising from any variation which has not been referred to them and their approval

Print out to actual scale. Do not scale, except unless for Planning purposes. All dimensions to be cross-checked onsite prior to manufacture and construction. Any

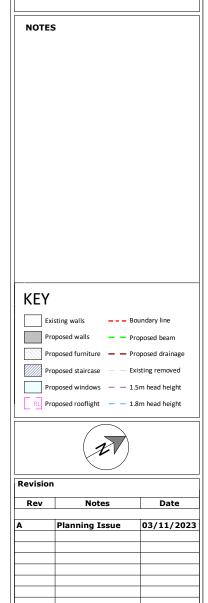



Job Title

Proposed L shaped dormer, floor plan redesign and all associated works at 64 St. Aidans Road, London, SE22 ORW

Drawing Stat

Planning

Client

William Gidman

Drawing Title

SCALE 1:100

Proposed Ground and First floor plans