





Front Elevation

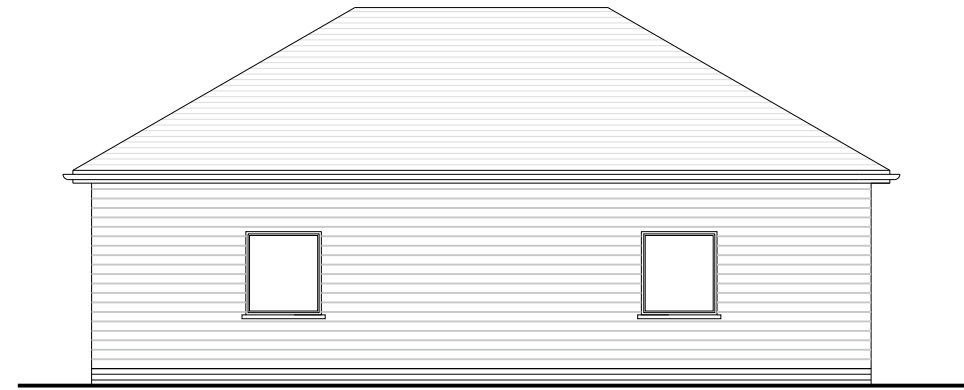

Side Elevation





Rear Elevation

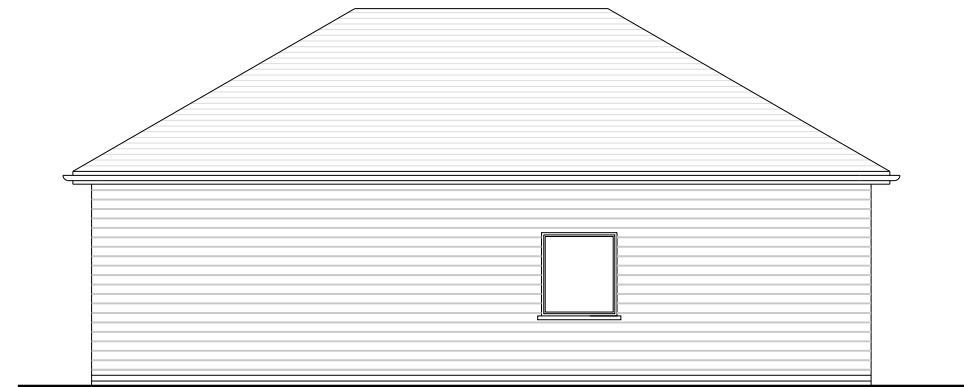

Side Elevation

As Proposed Dayroom Elevations

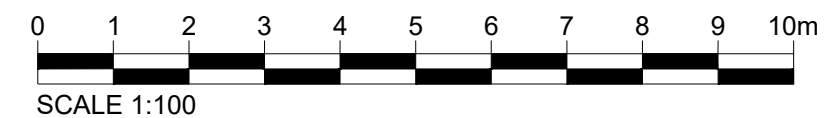

Rev	Date	Description
		
Surrey Office 5 Pool House Bancroft Rd Reigate RH2 7RP		London Office No.1 Croydon 12-16 Addiscombe Rd Croydon CR0 0XT
Date October 2023		Drawn By AR
Scale 1:100@A3		Checked PB
Client Mr. John Smith		
Project 3 Briar Lodge, Willis Lane, Four Marks, Alton, GU34 5AP		
Title As Proposed Dayroom Elevations		
Drawing No. J004484-DD-05		Rev.