

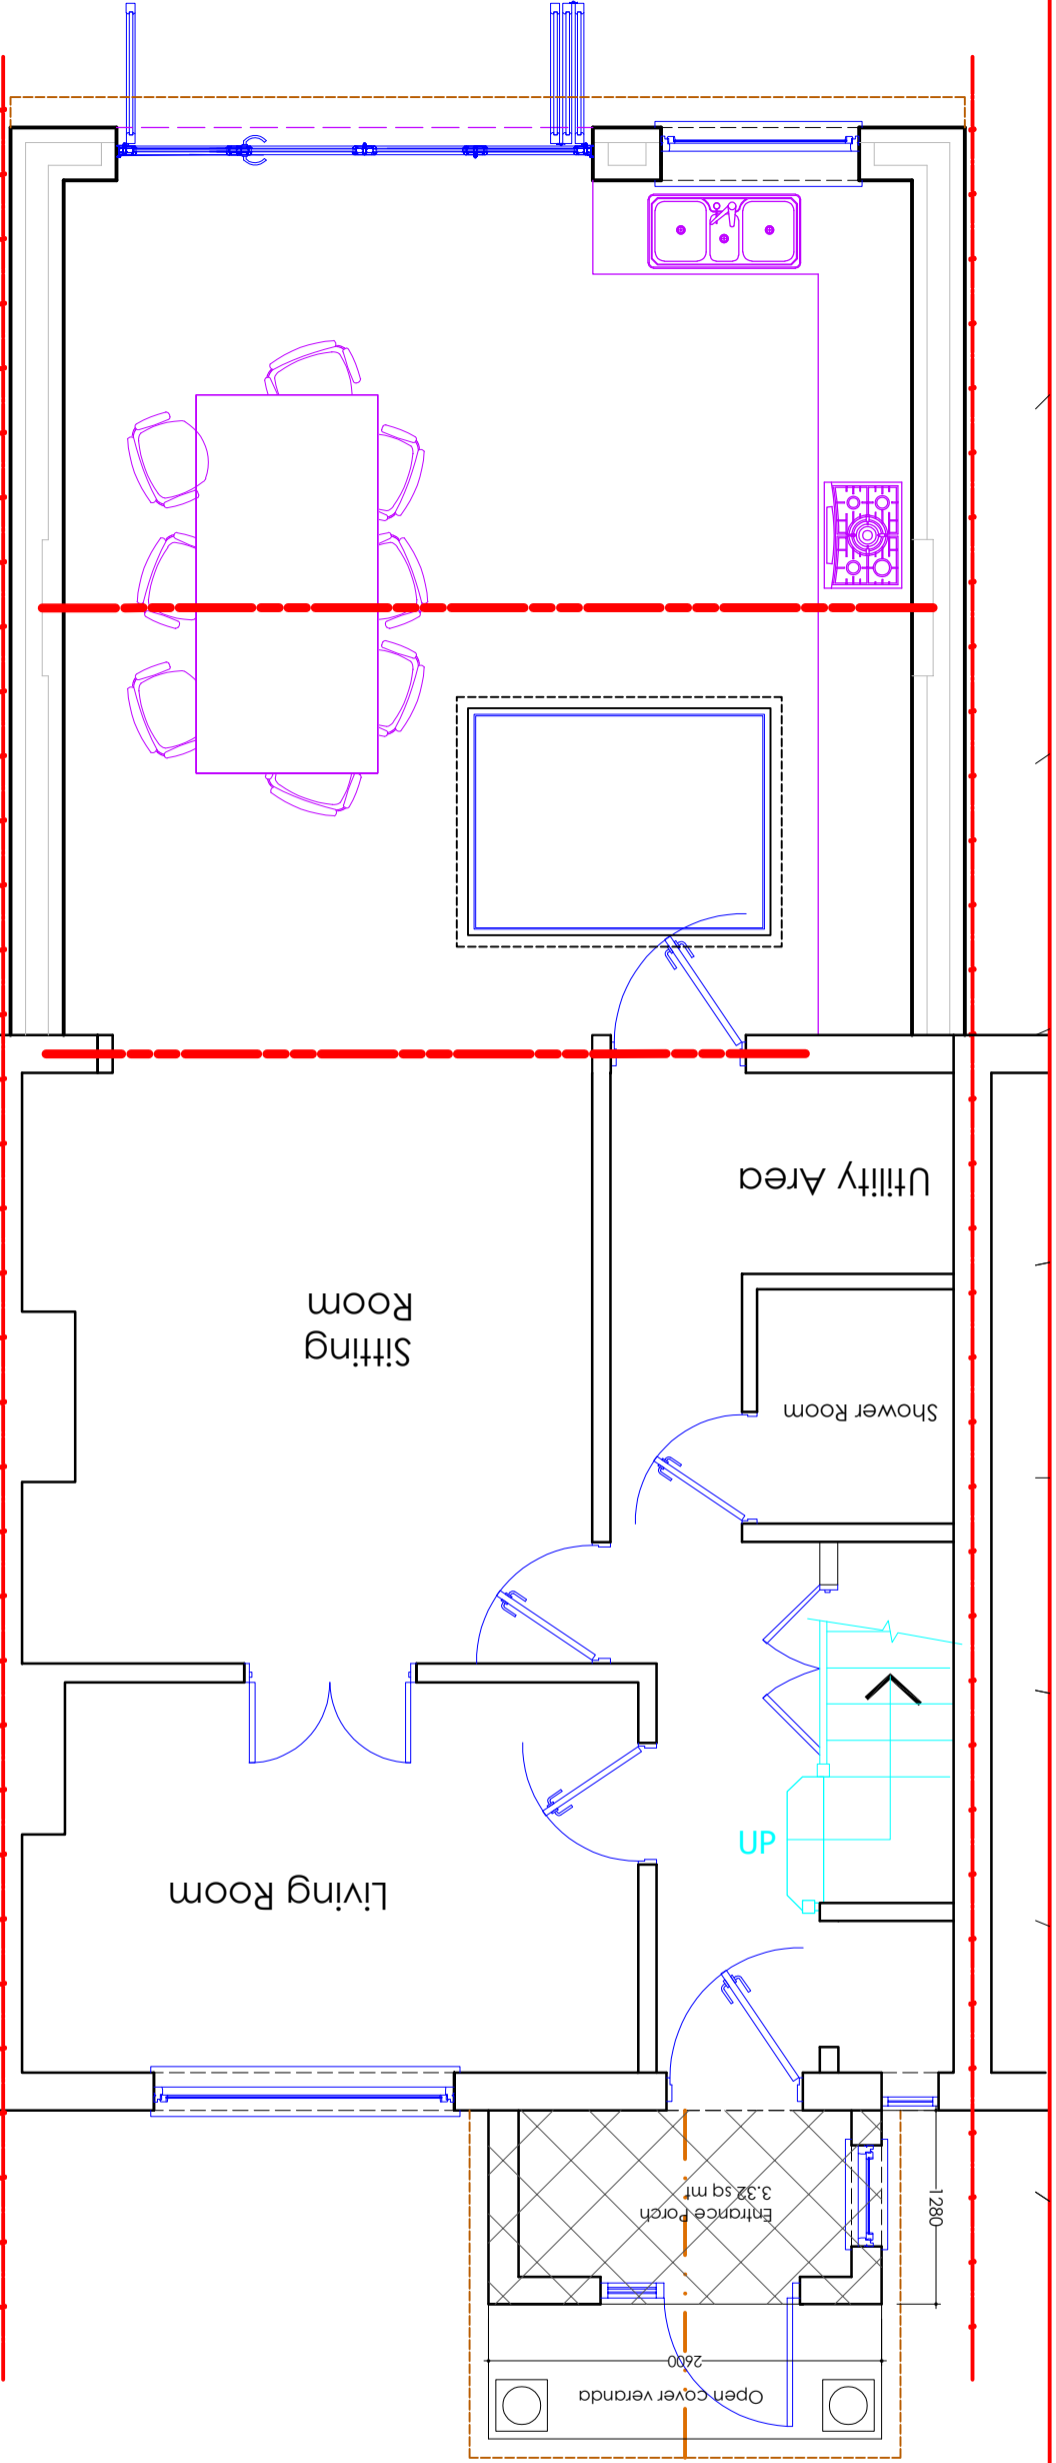
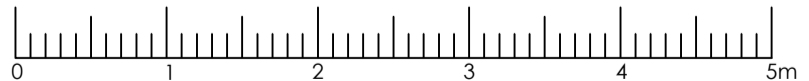


Proposed Ground Floor Plan

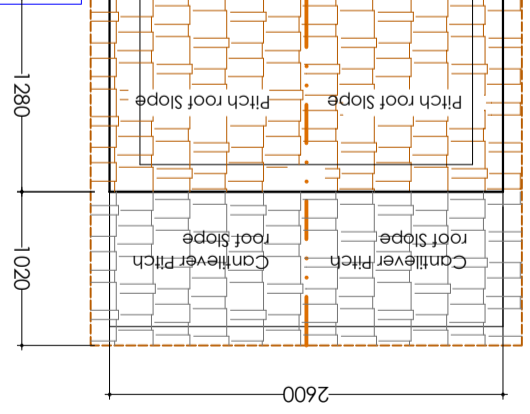

Existing First Floor Plan (No Change)

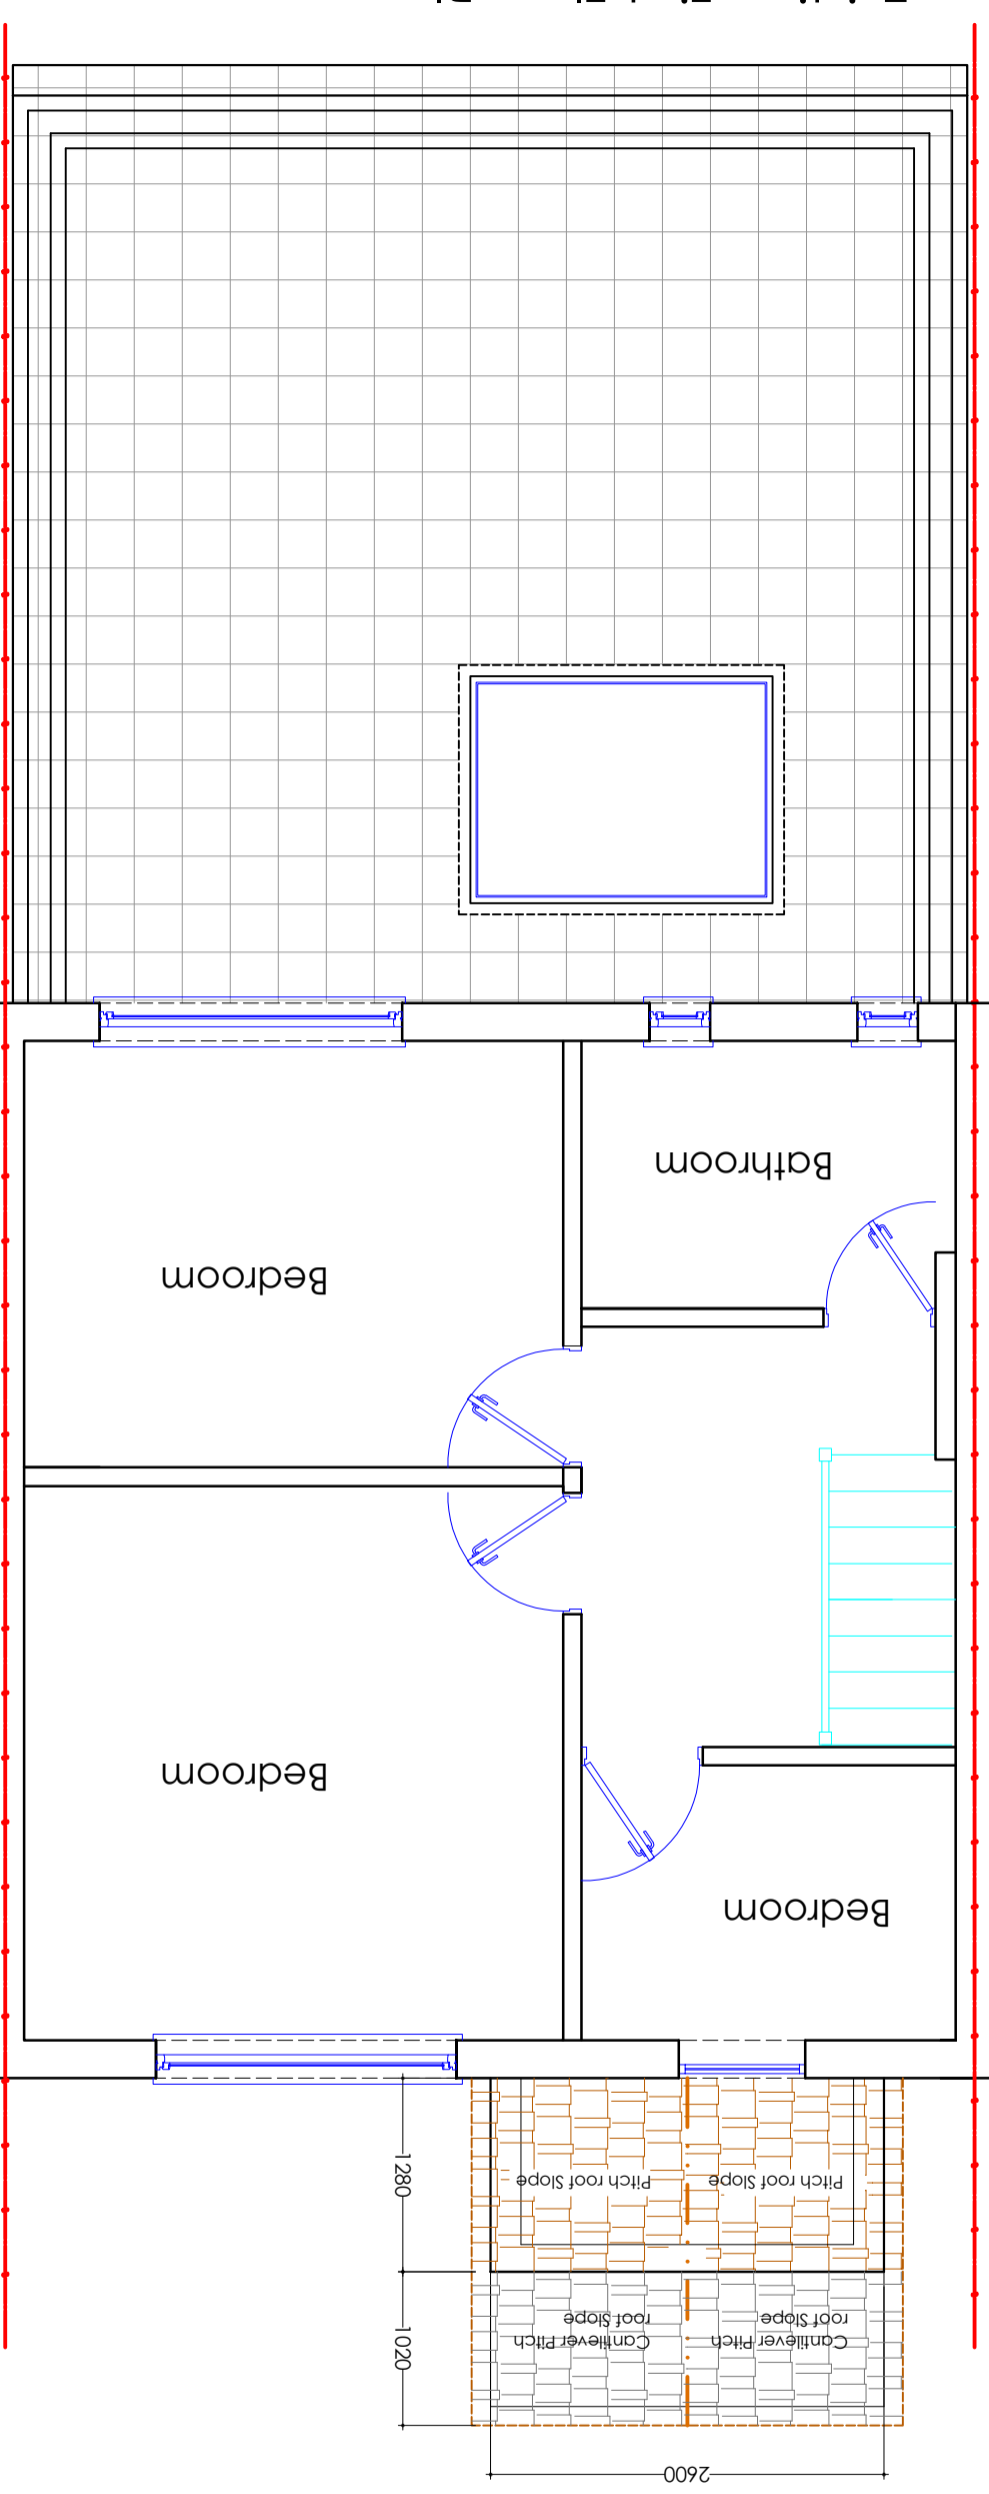


Scale 1 : 50

GENERAL NOTES : -This drawing is prepared solely for design and planning submission purposes. It is not intended or suitable for either Building Regulations or Construction purposes and should not be used for such.
 Structural Design and Building Control Approval is required before construction commences. This drawing is subject to copyright and is not to be reproduced without prior permission.

Project Description
 Erection of a front porch

Clients:
 Mr Mainul Hoque

Proposed Development:
 25 Shakespeare Avenue
 Tilbury
 RM18 8AP

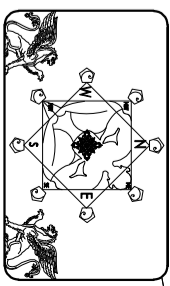

T.M.D.S.Ltd
 Architectural Services
 & Vastu Consultancy
 Mobile : 07987555550

| | |
|------------------------------------|-------------------------|
| Issue: Planning Approval | Dwg No.: 7 |
| Scale: A3@1:50 | Date: 2023/10/25 |
| Job No.: 921 | |