


© This drawing is copyright.
It is sent to you in confidence and must not be reproduced or disclosed to third parties without our prior permission.

Do not scale from this drawing, other than for Local Authority Planning purposes.

This drawing is to be read in conjunction with all relevant consultants, specialist manufacturers drawings and specifications.


Any discrepancies in dimensions or details on or between these drawings should be drawn to our attention.

All dimensions are in millimetres unless noted otherwise.

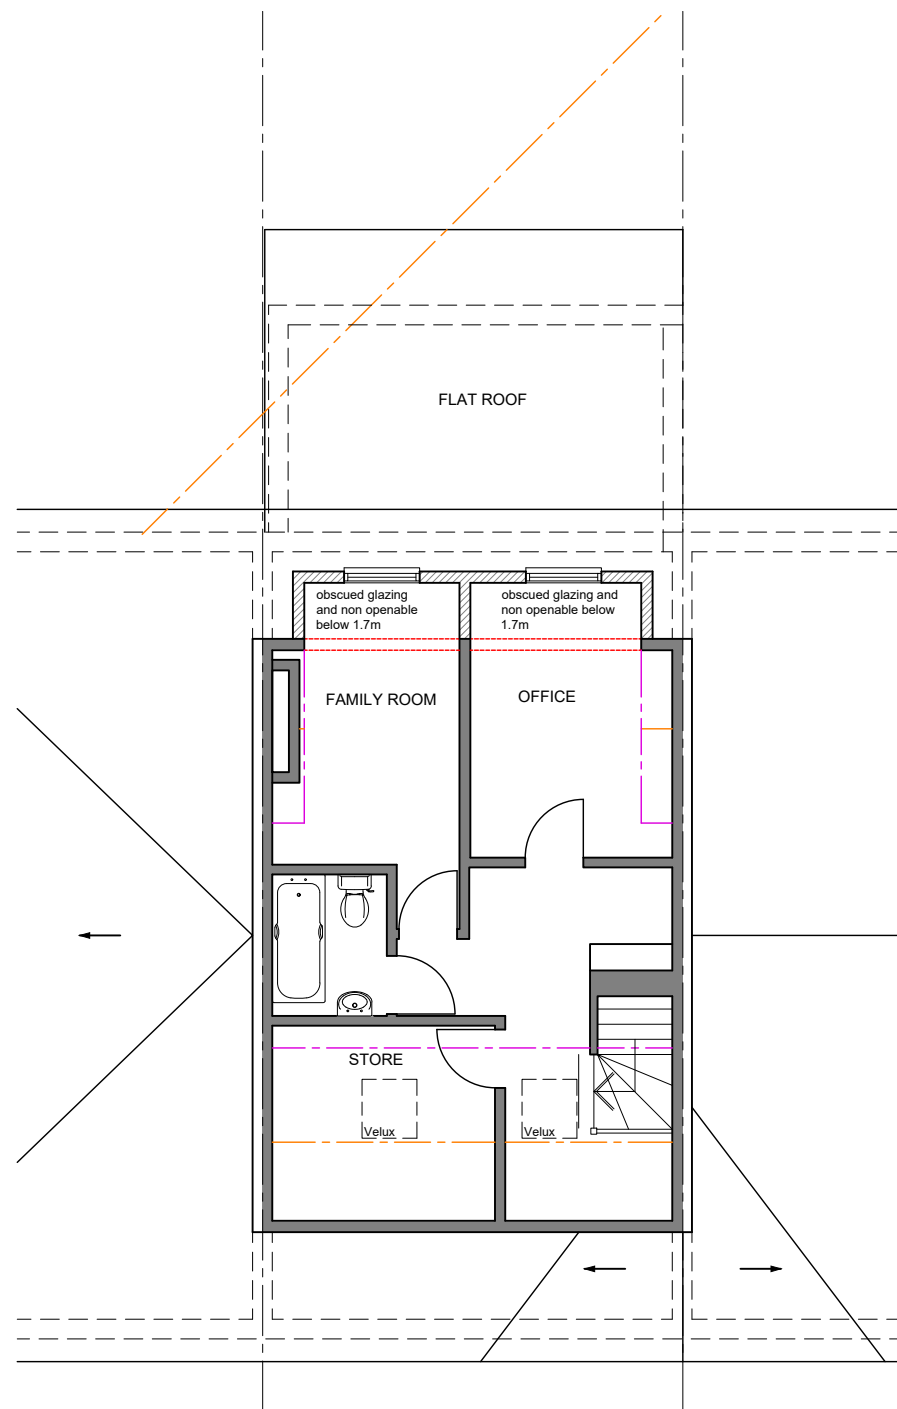

PROPOSED SECOND FLOOR PLAN
39.0 sqm



----- 1.5m head height
----- 2.1m head height

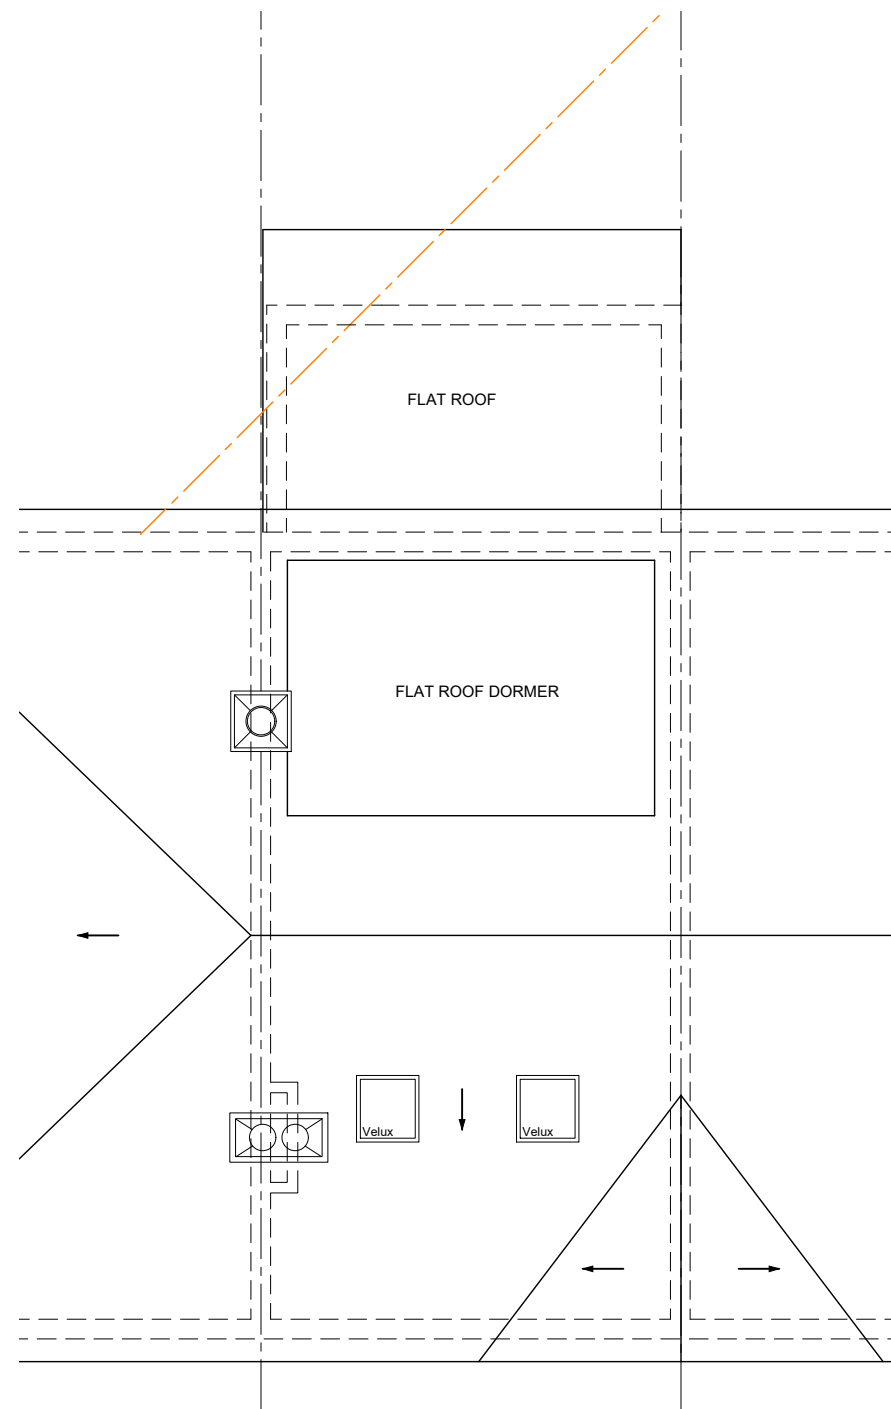

PROPOSED ROOF PLAN
GIA:102.7 sqm

KEY

- Existing Walls
- Proposed Walls
- Existing to be Demolished

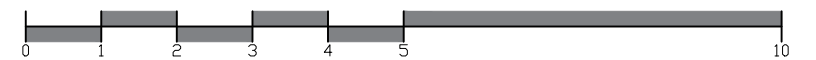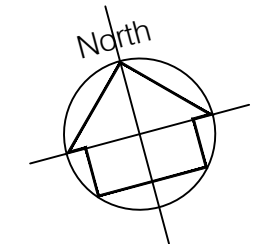

REV	DATE	DESCRIPTION	INITIAL	CHECKED
PLANNING				



harding rose architects

CLIENT
Mr Krasniqi

PROJECT
2 The Terrace, Old Woking, GU22 9ES

TITLE
Proposed Second Floor and Roof Plans

SCALE 1:100@A3	DATE 13.03.23	P.106 G
DRAWN HB	PROJECT NO. 22.985	