




South East Elevation

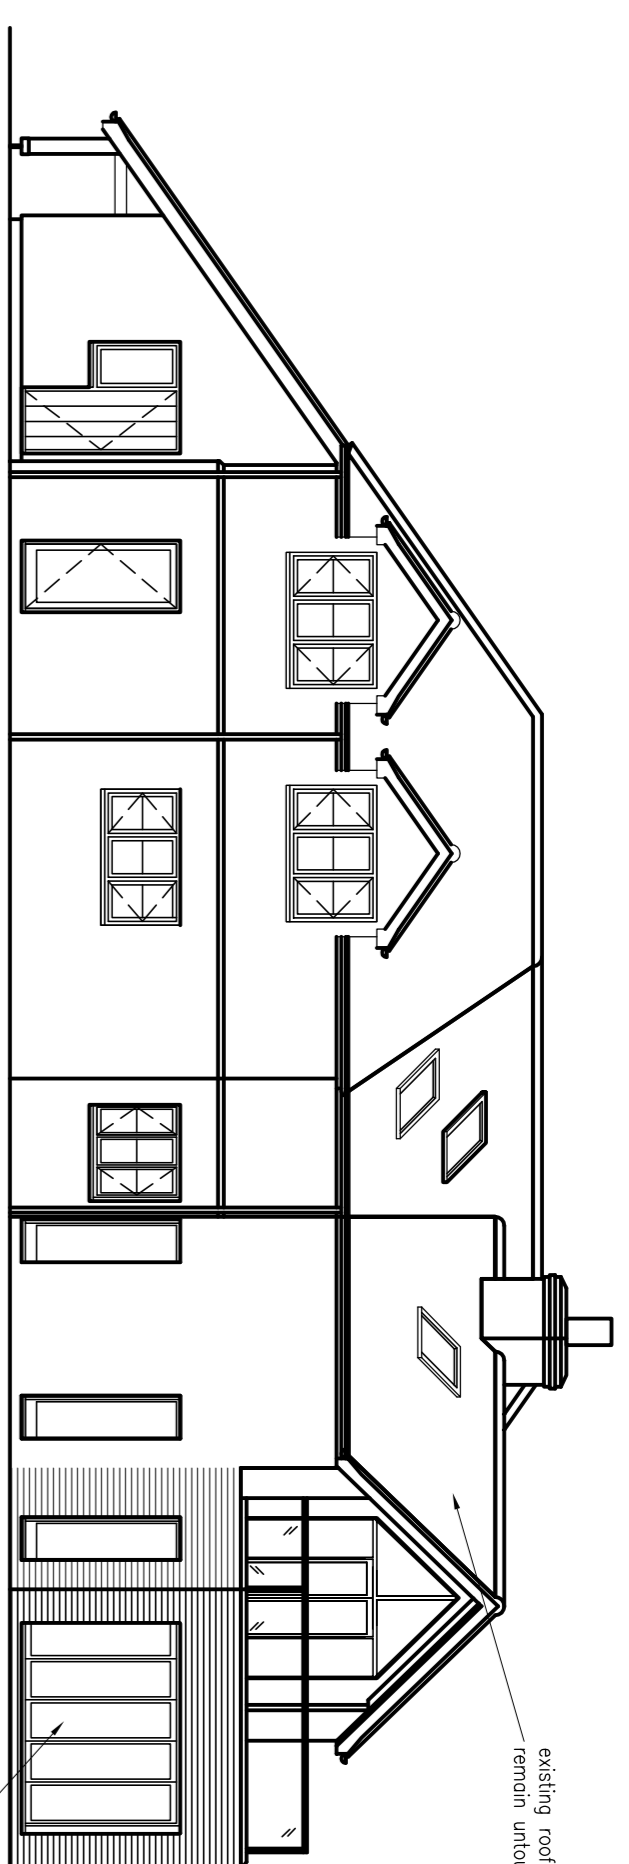


Rear Elevation

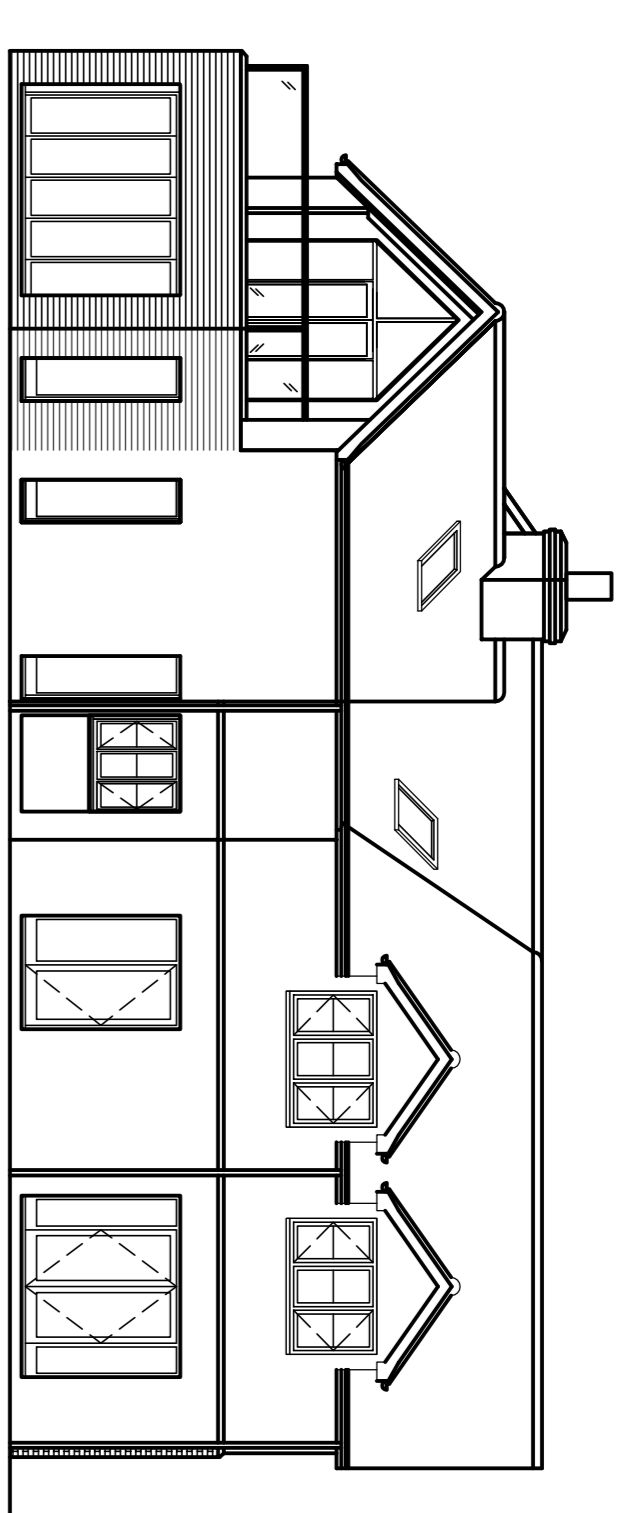

North West Elevation

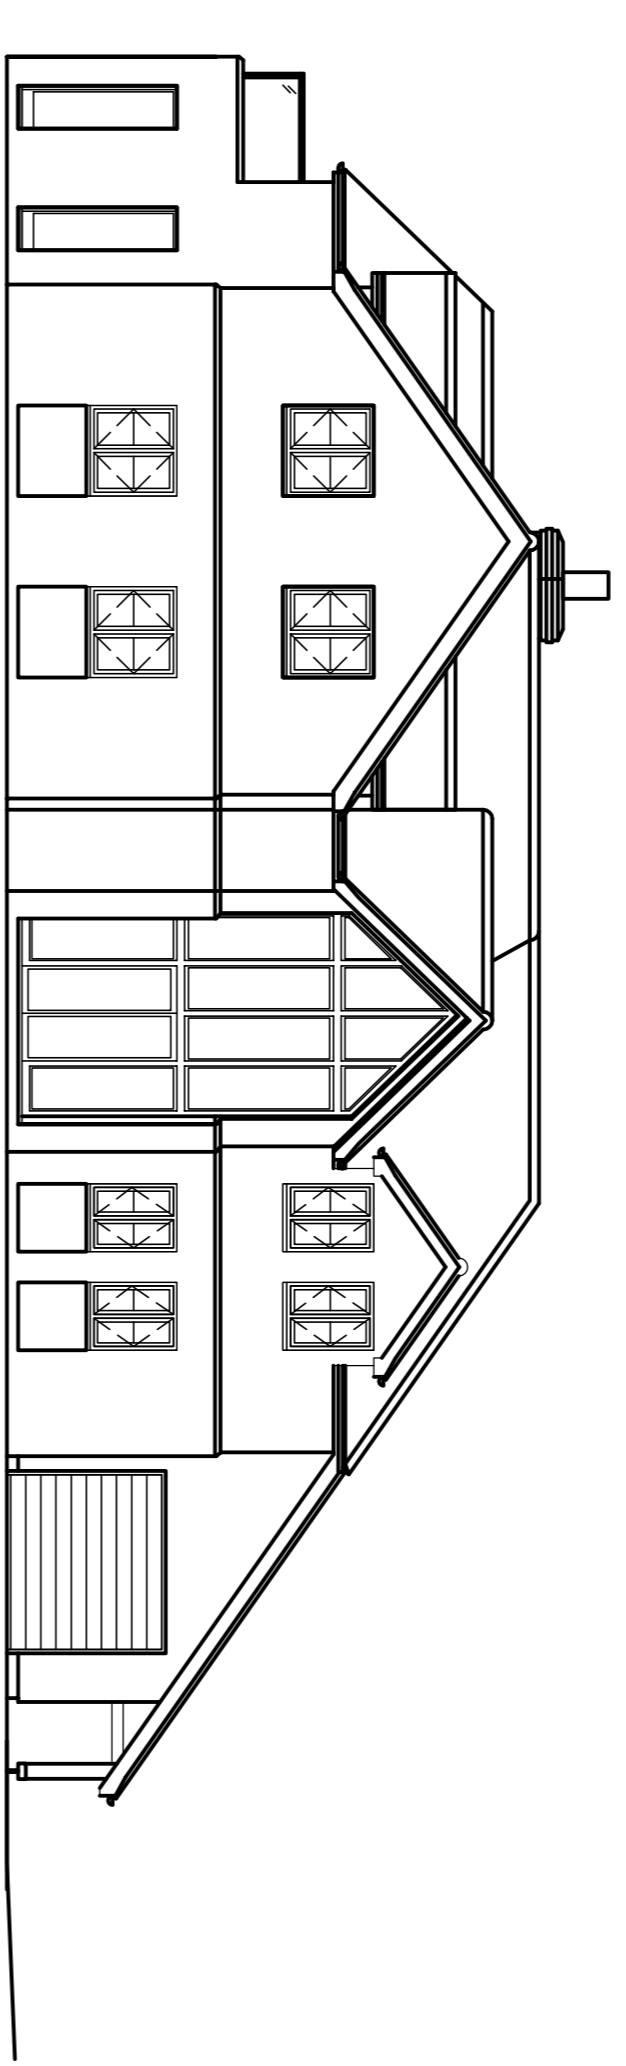


Front Elevation

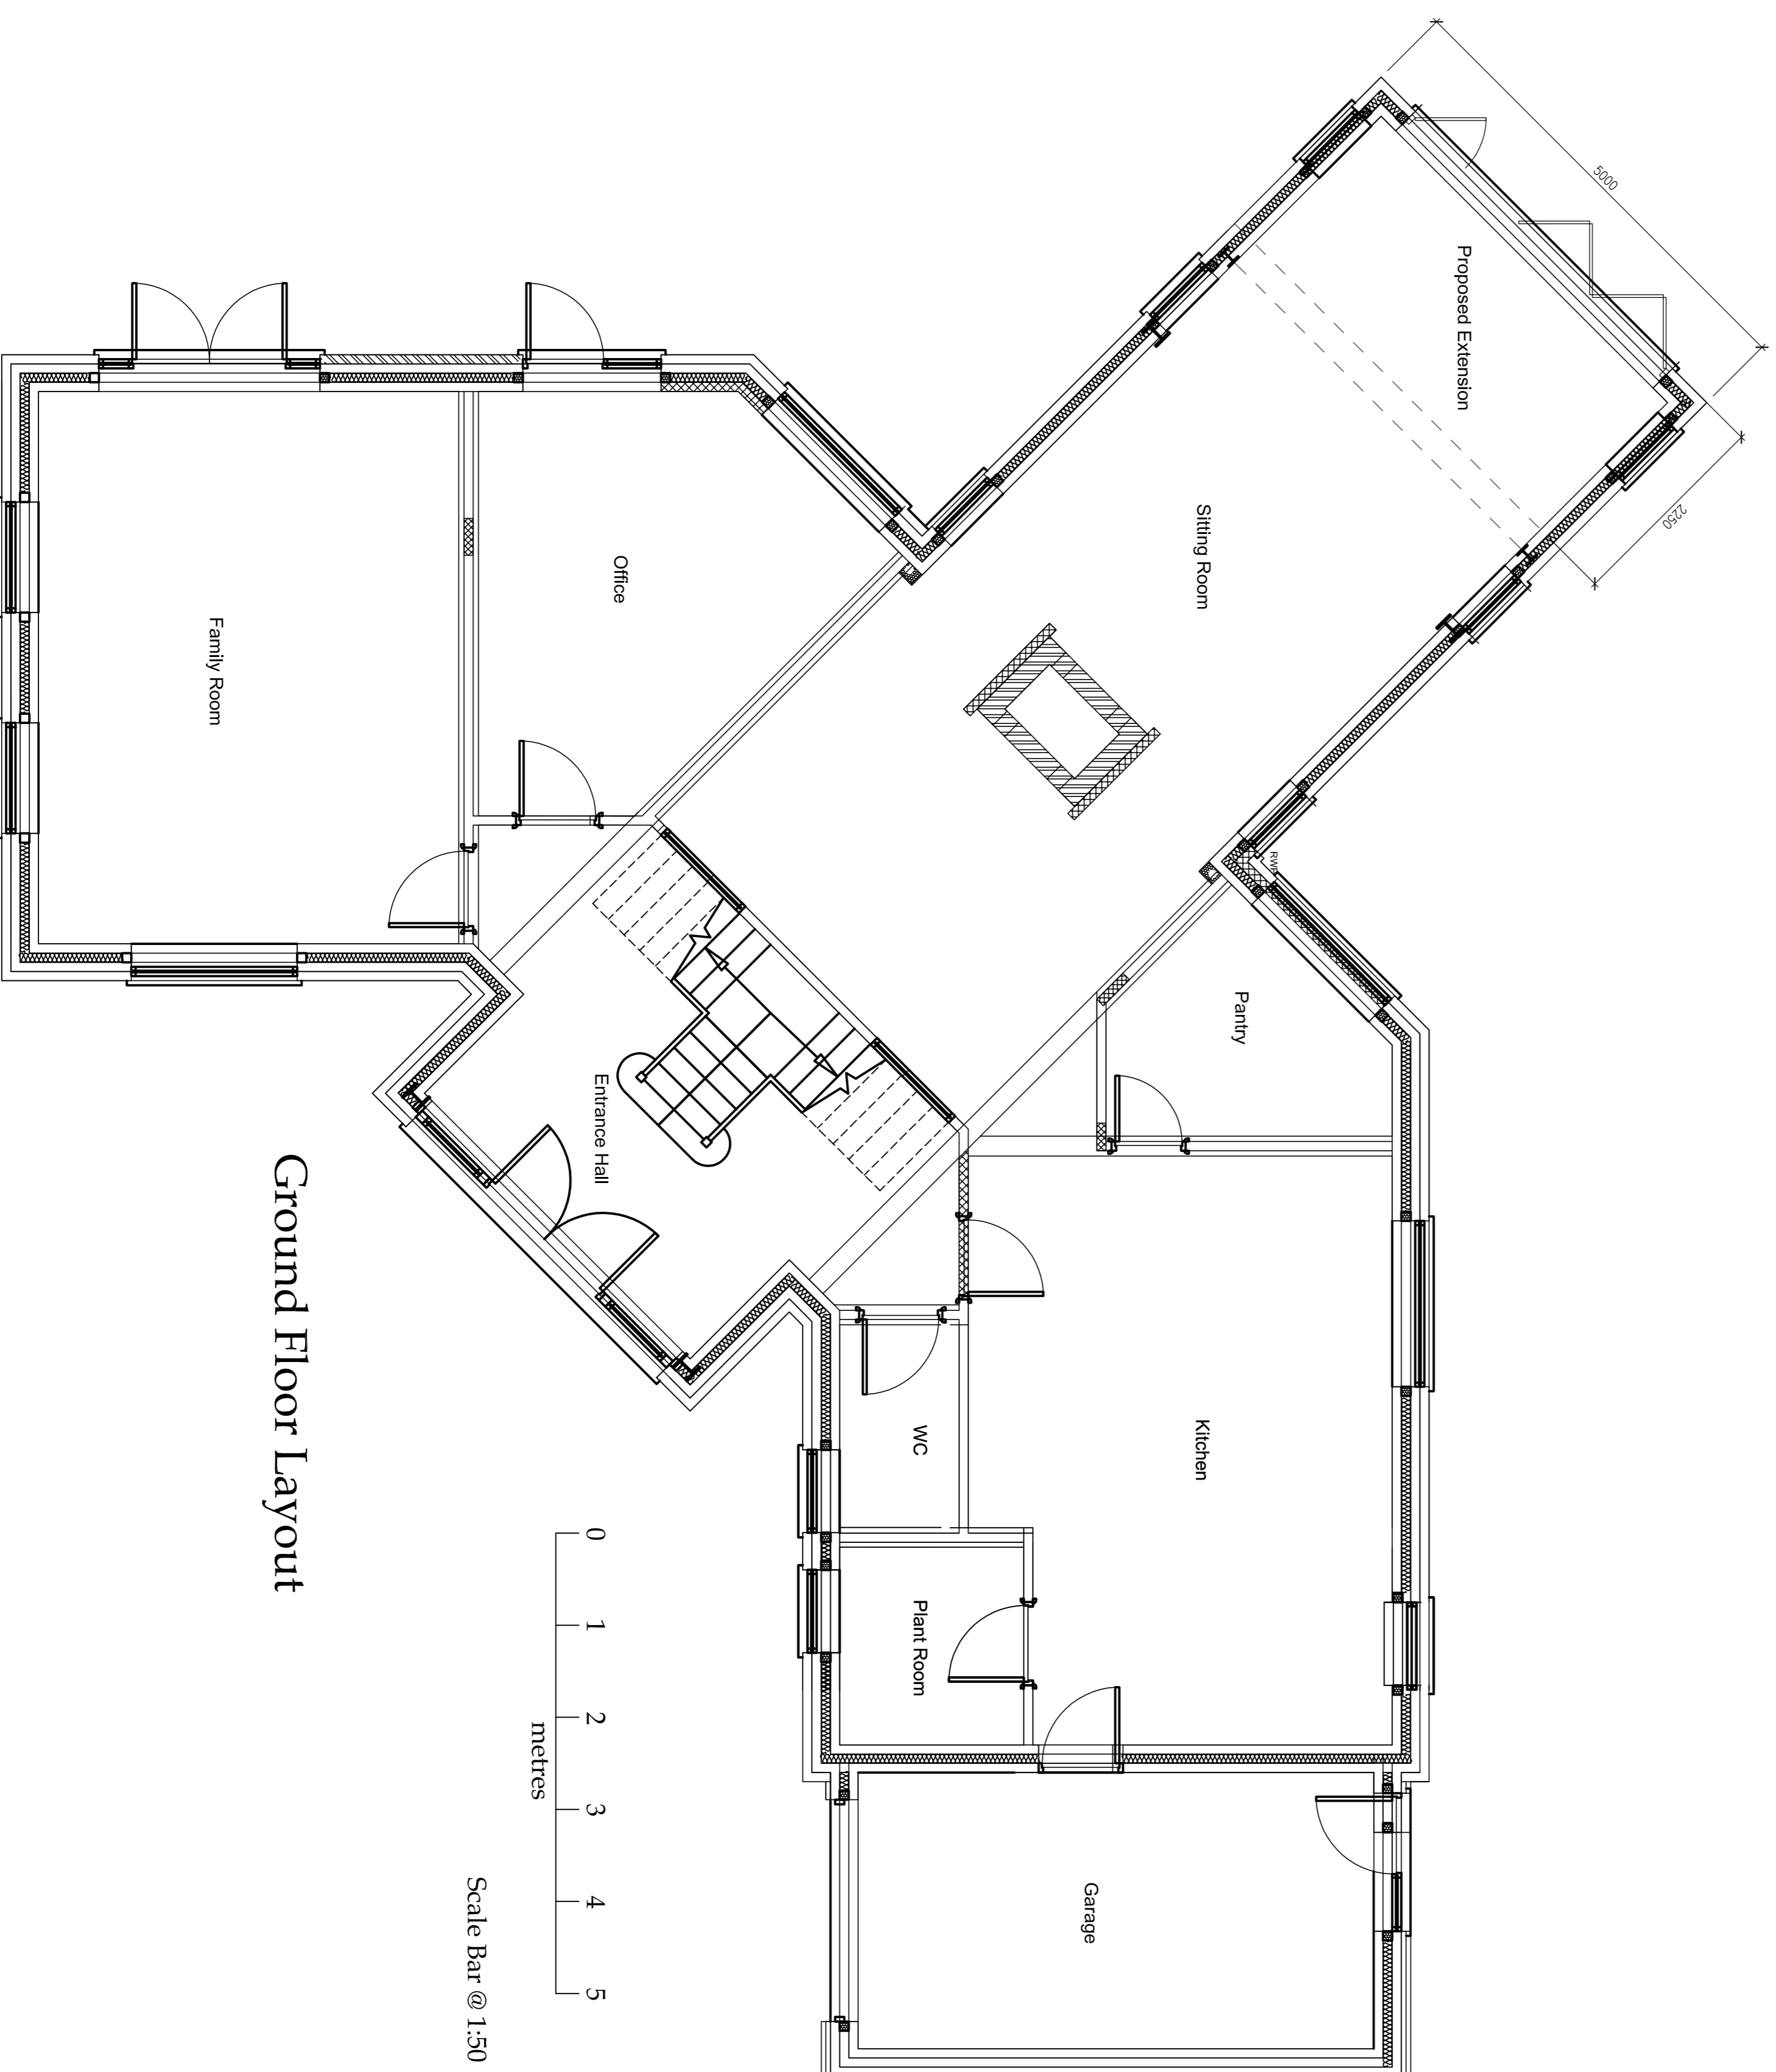

Ground Floor Layout

Scale Bar @ 1:50

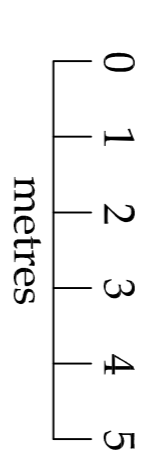

Scale Bar @ 1:100

all dimensions to be checked on site as work commences and any discrepancies or omissions reported immediately.

client  
Mr. & Mrs. J. Timmuss,  
Beechurst, Caddington Common,  
Markyate,  
AL3 8QF.

job title:  
Proposed Single Storey Rear Extension.

dwg title:  
Proposed Ground Floor Plan  
and Elevations.

dwg. no:	20230627-PL-010	drawn by:	Kevin Todd	scales:	1:50, 1:100 @ A1
revision suffix:	-	status:	Planning	date:	October 2023
Rev.		Description		Date	

**KEVIN TODD ARCHITECTURAL LTD.**

ARCHITECTURAL AND DEVELOPMENT CONSULTANTS  
P.O. Box 1643,  
Kempston,  
MK42 3EJ,  
C.A.B.E



www.kevintoddarchitectural.co.uk