
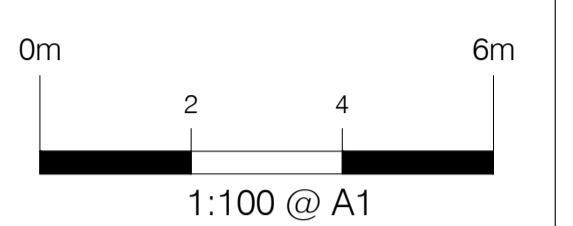


This drawing is copyright and should not be reproduced without permission. Do not scale from drawing for construction. If in doubt contact main contractor before proceeding. The contractor is responsible for checking all information before any orders are placed or construction commences. All drawings to be read in conjunction with Structural Engineers' report, which takes precedence over all other specifications. Main contractor responsible for site safety.

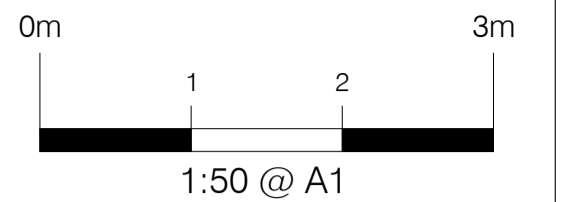

- Key:
- Existing structures
 - Demolished
 - New structures
 - Approx. Boundary line
 - G / RG - Gully / Roddable gully
 - SP / SVP - Soil pipe / Soil vent pipe
 - IC - Inspection chamber
 - RWP - Rain water pipe
 - R / TR - Radiator / Towel rail
 - GL = -1.080 - Approx. levels

Rev.	Date	Revisions
C	11/05/23	Third Revision
B	09/05/23	Second Revision
A	04/05/23	First Revision
	25/04/23	First Issue

PSK
architect
Your Home Extension Specialists
PSK Cheltenham Ltd
41 Bath Road
Cheltenham
GL53 7HQ
Tel. 01242 304477


TITLE
Mr & Mrs. Chris Mellor
South Winds
Battledown Approach
Cheltenham
GL52 6RE

DESCRIPTION
**Two Storey Extension
and Internal Alterations**

Plans as Proposed


DATE	SCALE
11. 05. 23	As noted @ A1
DRAWN	CHECKED
EM	PSK

A1238P-670-03C

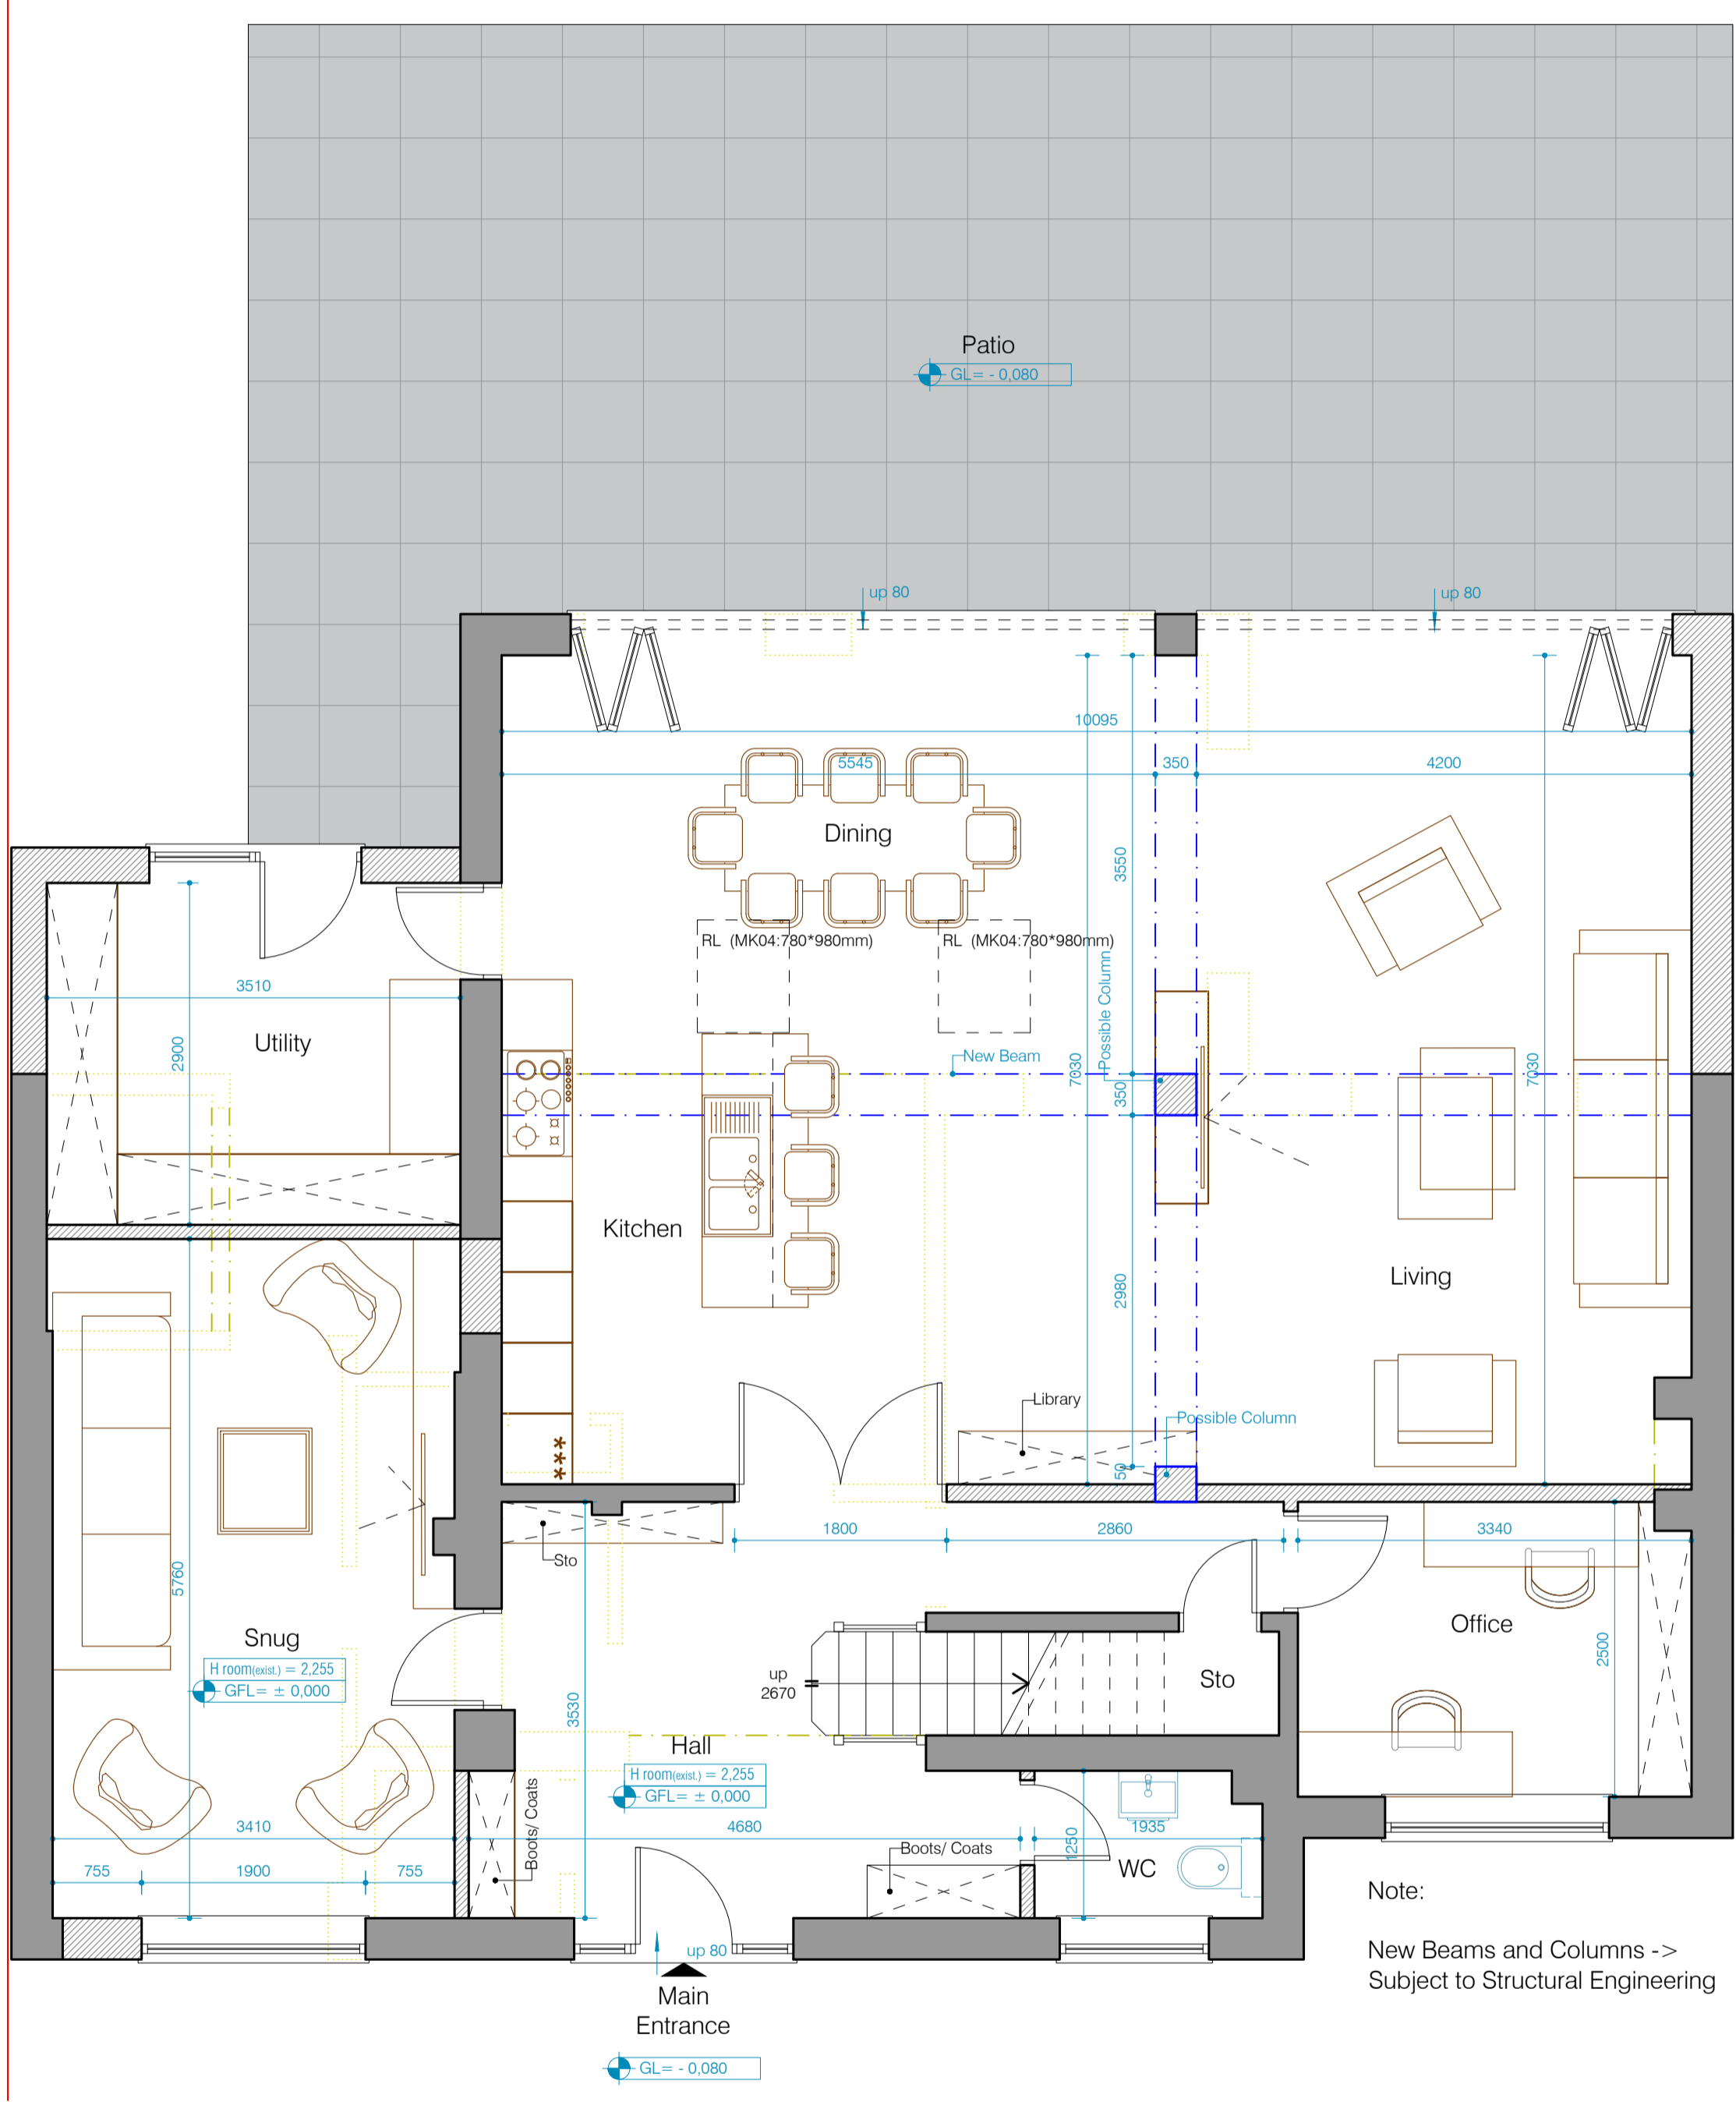

GROUND FLOOR PLAN AS PROPOSED
SCALE - 1:50@A1

Note:
New Beams and Columns ->
Subject to Structural Engineering

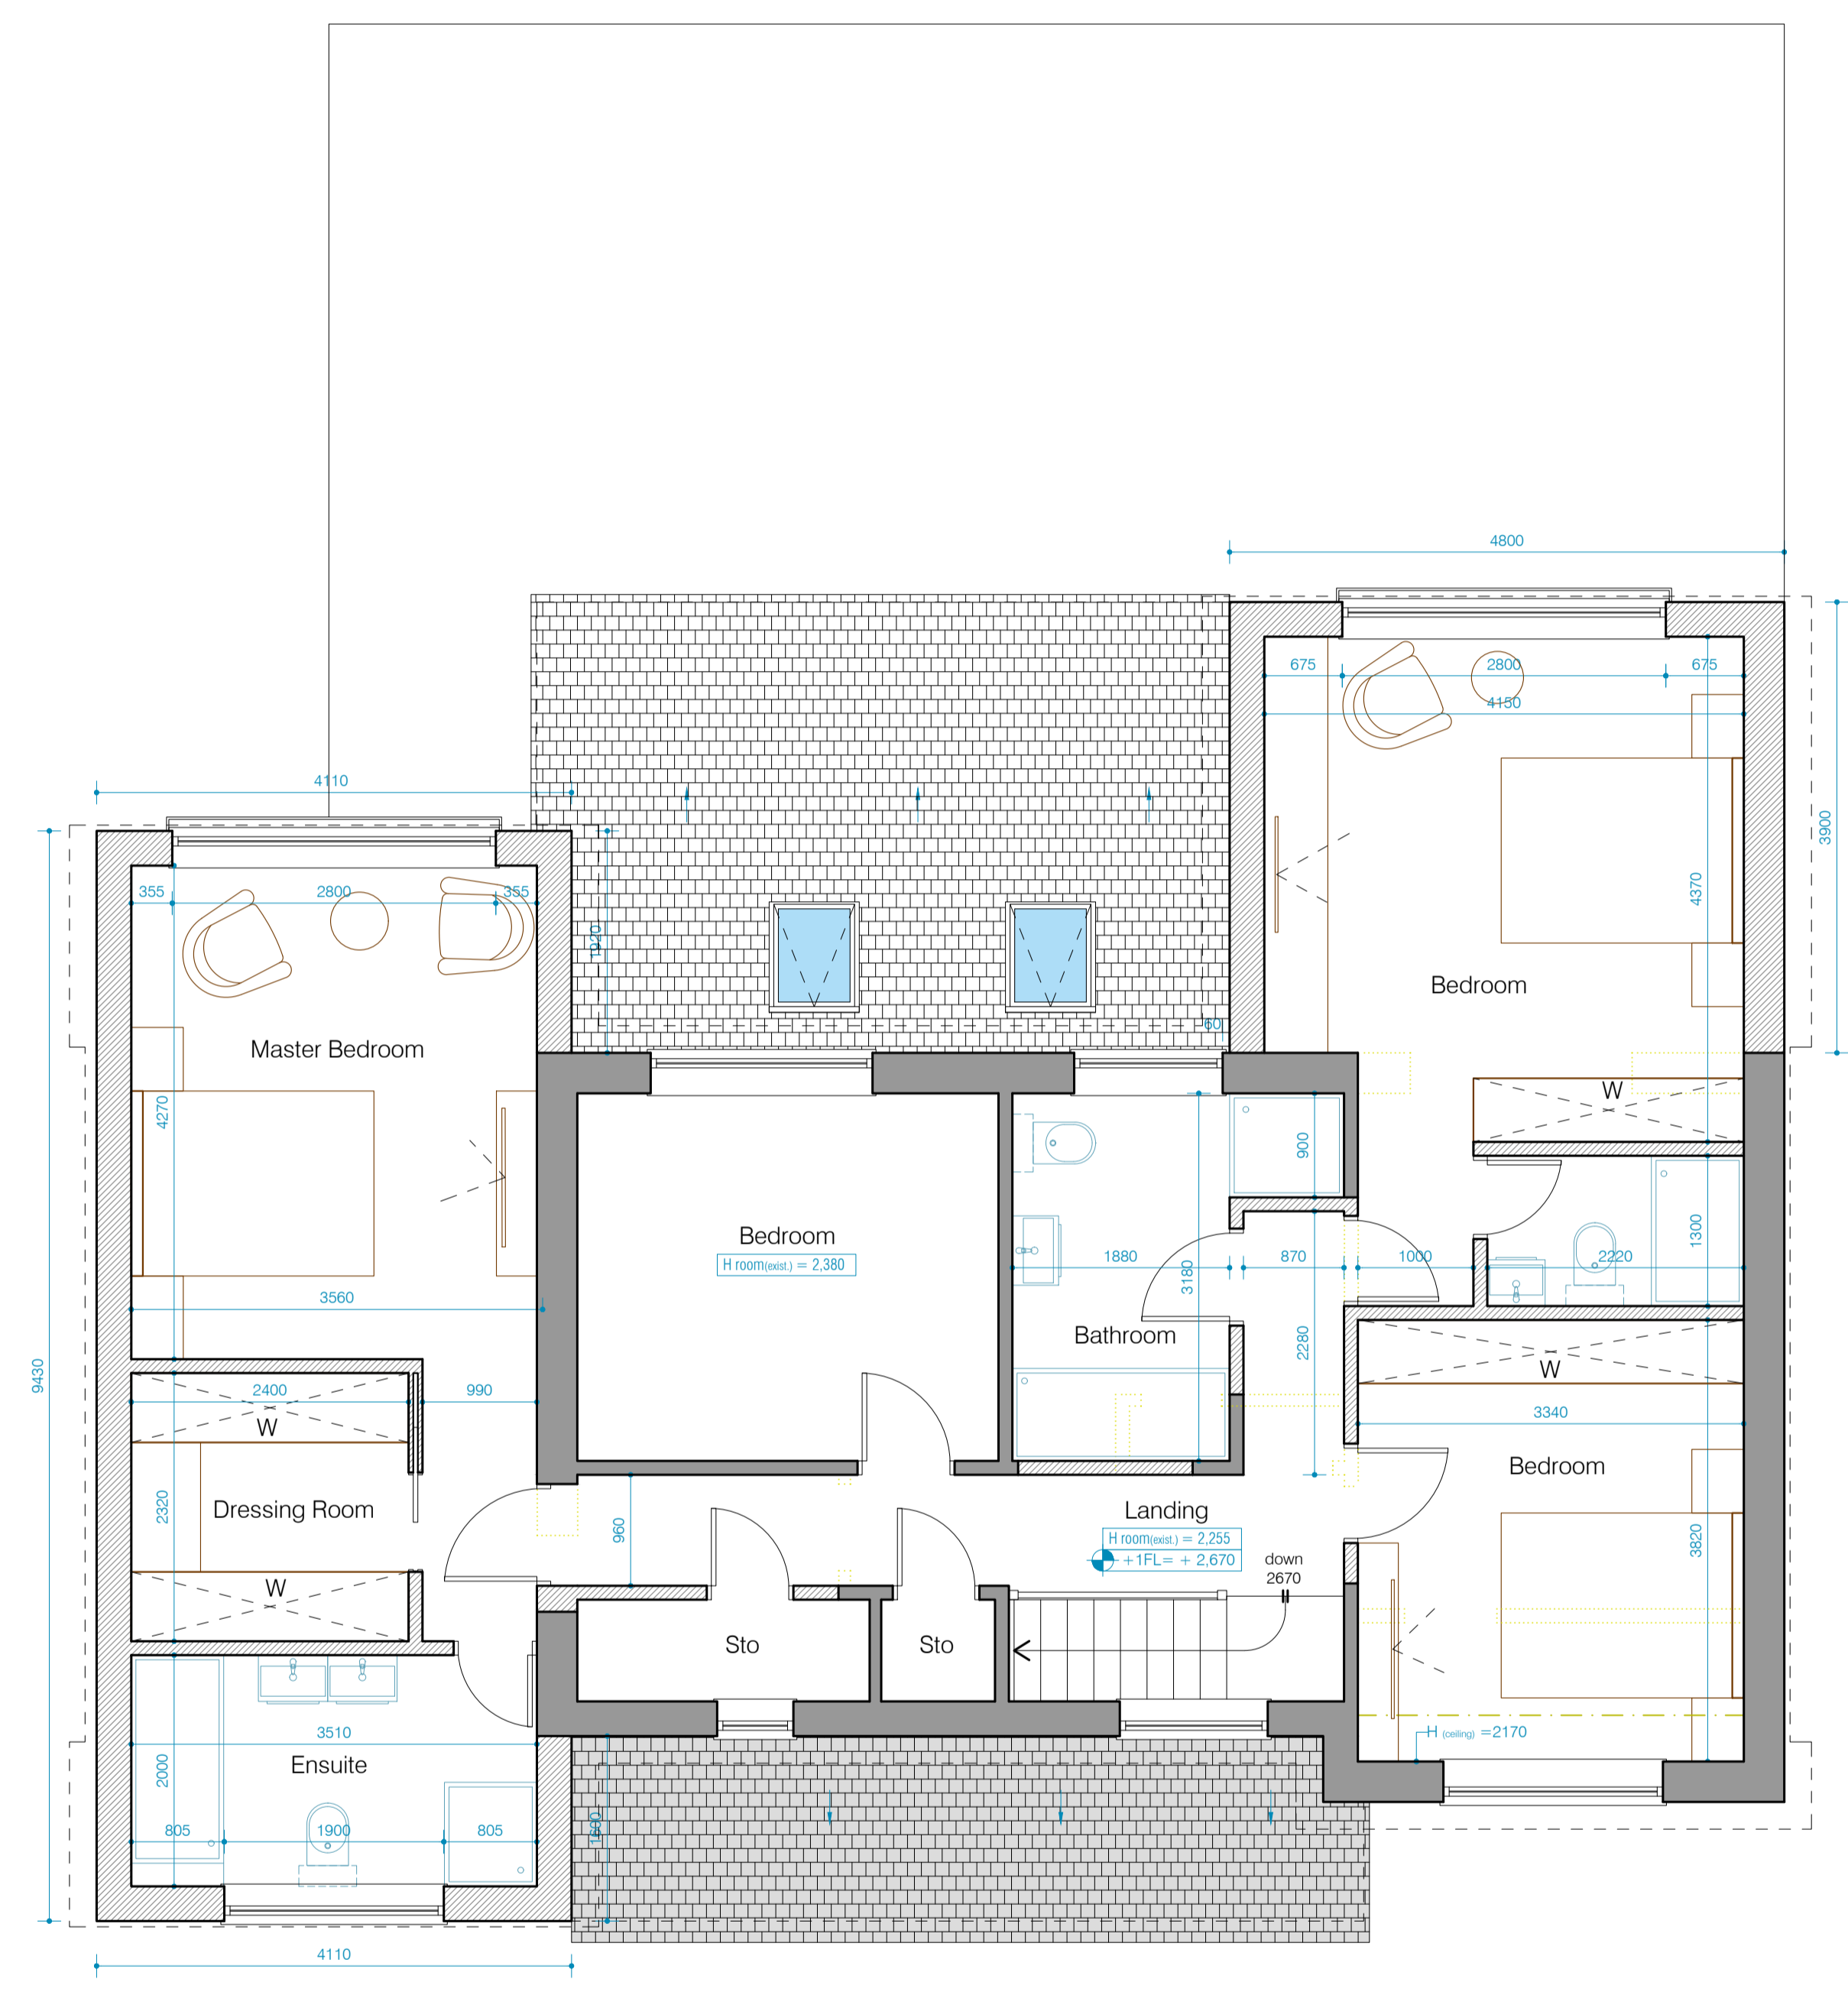

FIRST FLOOR PLAN AS PROPOSED
SCALE - 1:50@A1



PSK Cheltenham Ltd is a chartered practice registered with RIBA.