

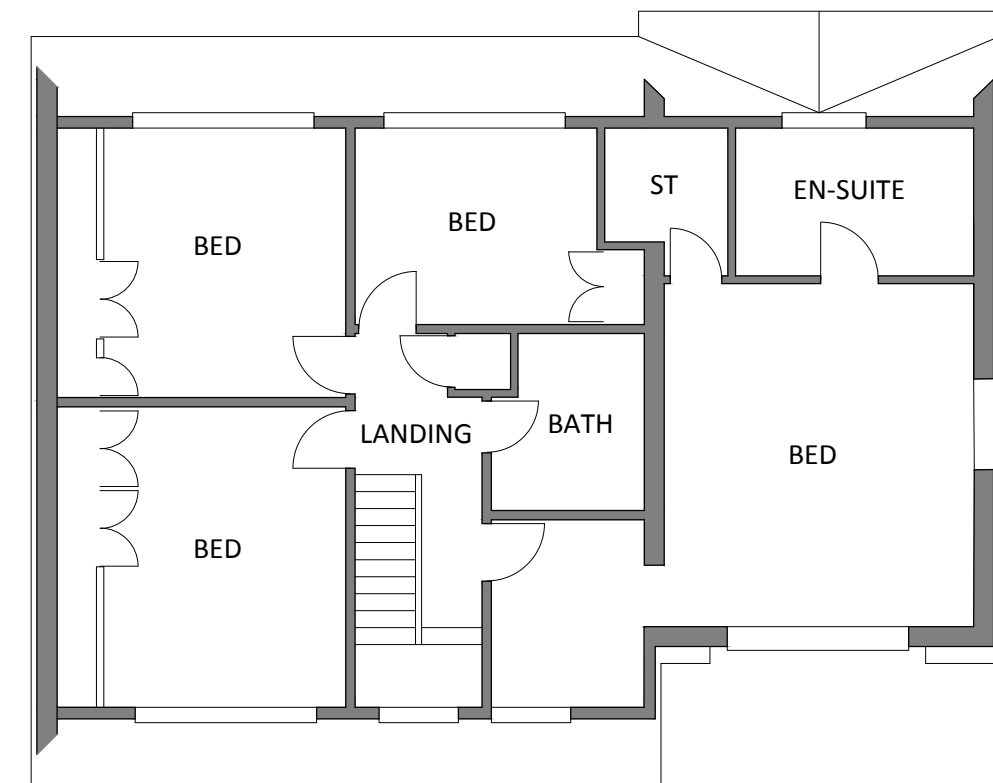



EXISTING GROUND FLOOR PLAN

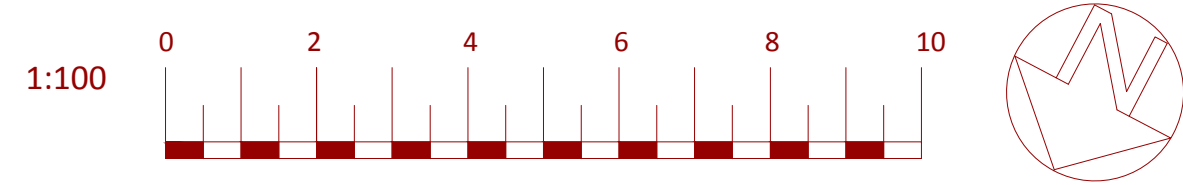


FIRST FLOOR PLAN

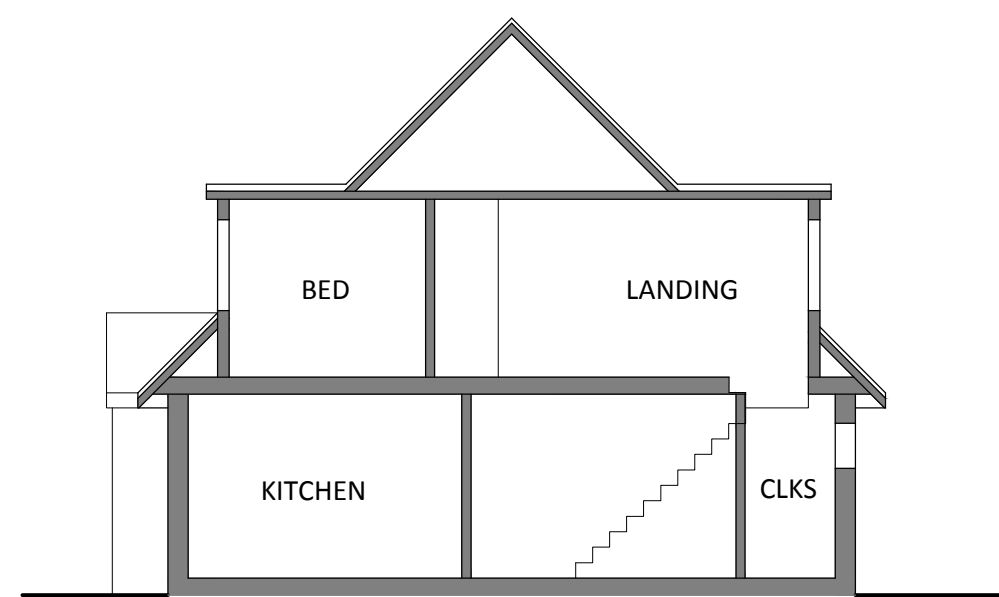



EXISTING SECTION

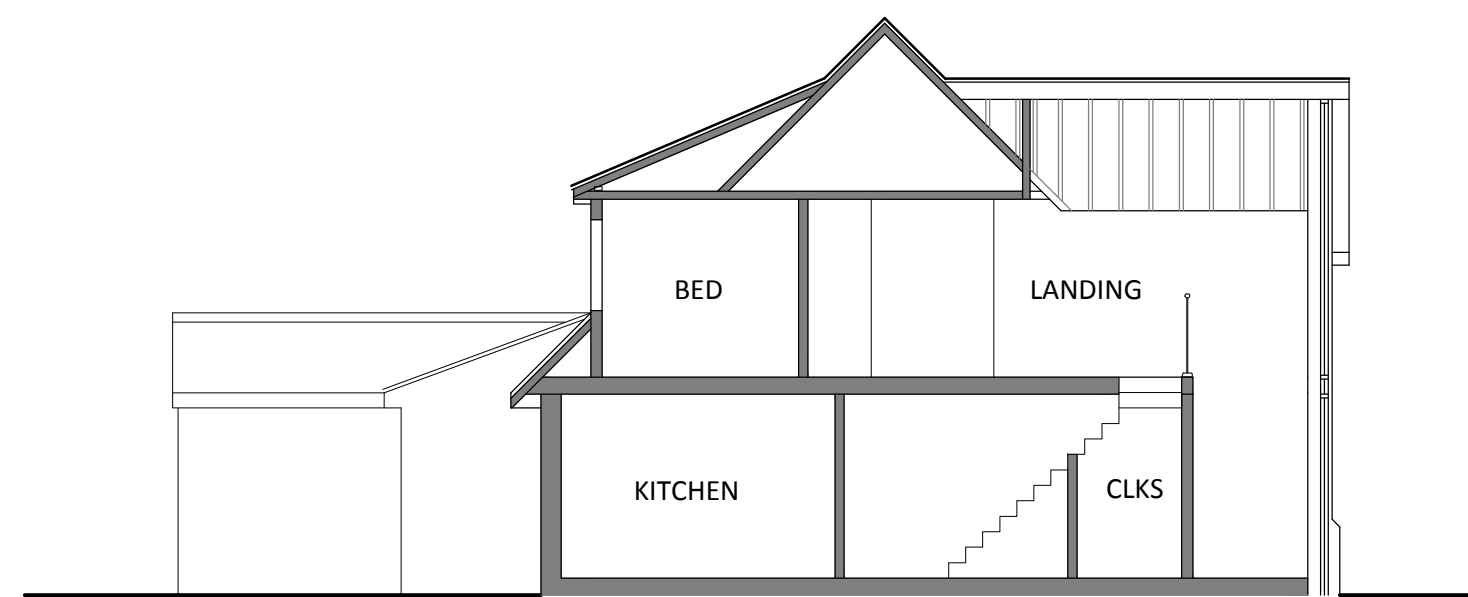



SECTION A - A

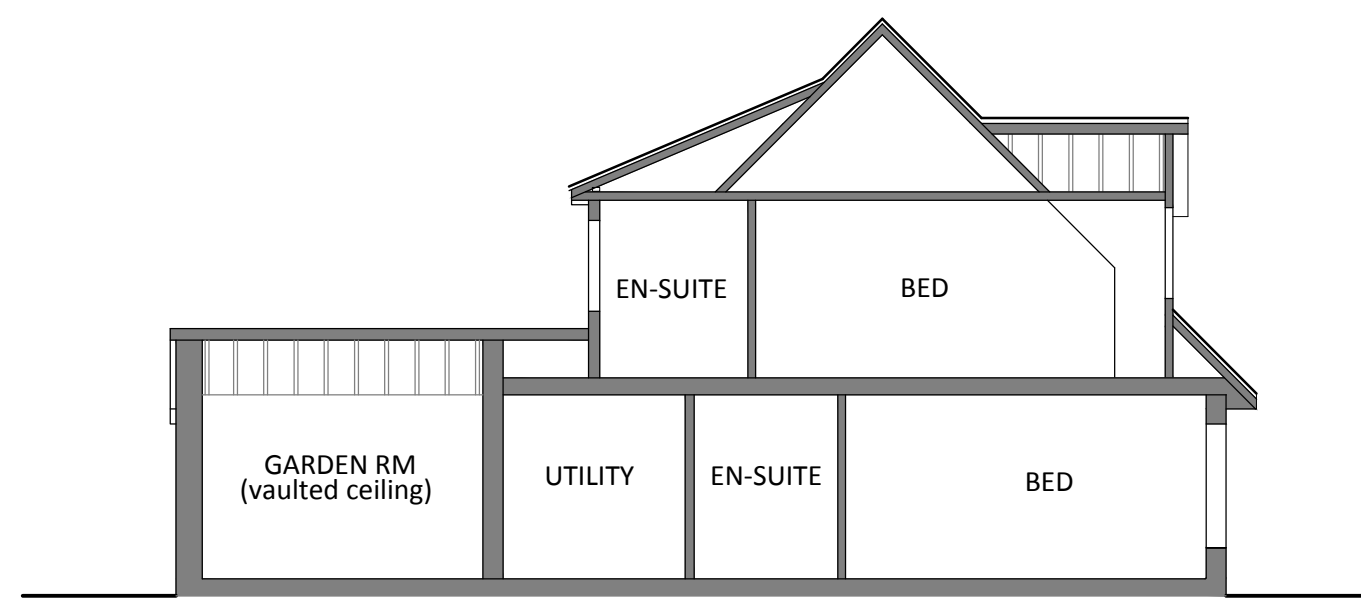

SECTION B - B

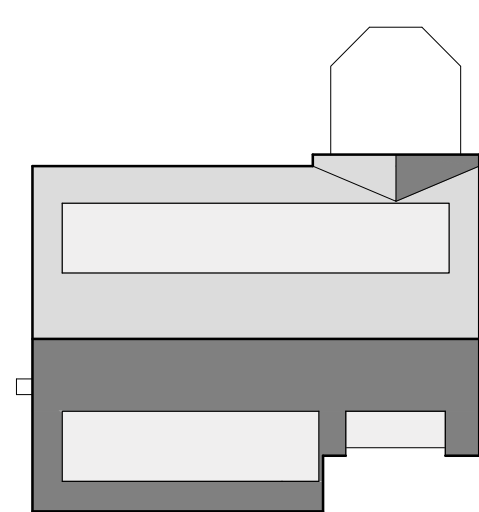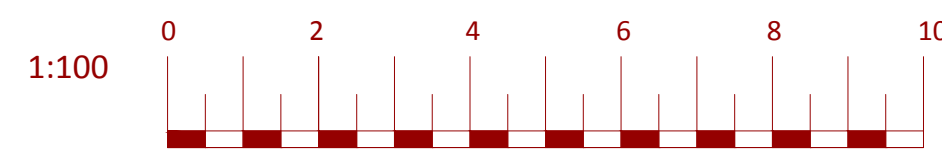



EXISTING ROOF PLAN

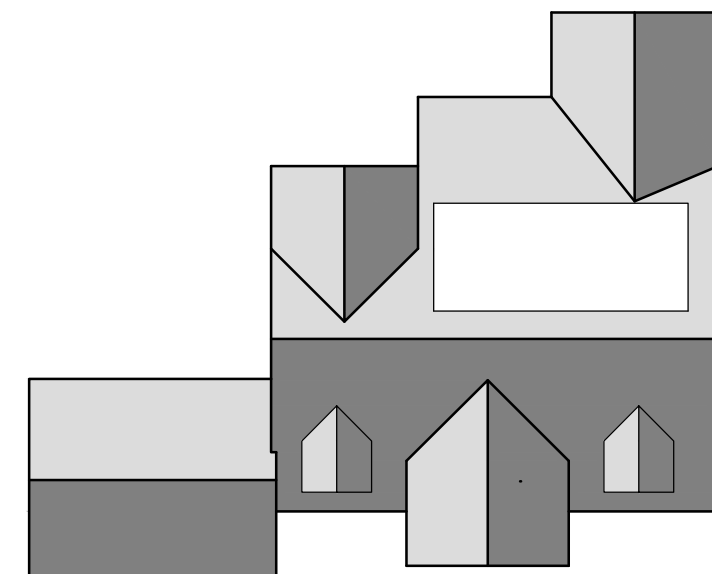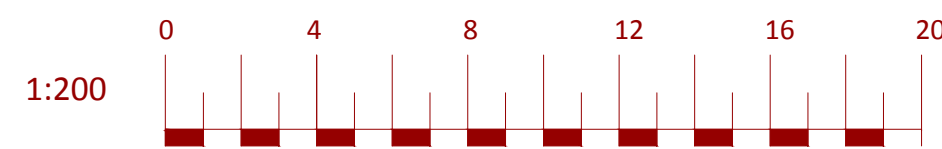


PROPOSED ROOF PLAN



BLOCK PLAN

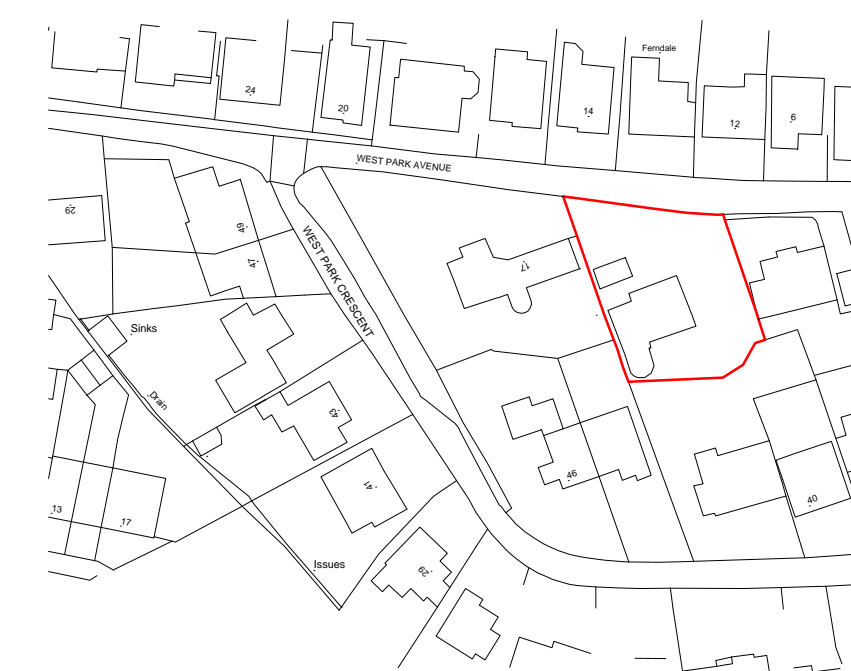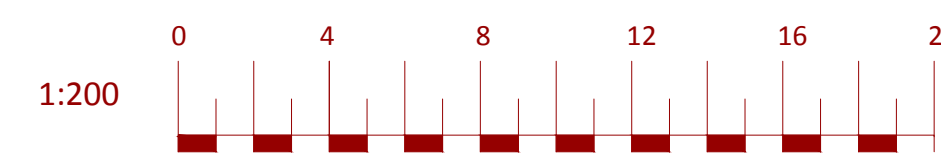

LOCATION PLAN

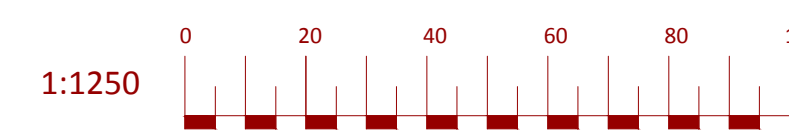

Revision:	Date:	Description

Project: Proposed extension and alterations to:
15 West Park Avenue
Billericay
Essex CM12 9EE

Client: Mr & Mrs Harvey

Drawing Title: Site Plans, Sections, Roof Existing Floor Plans

Date: October 2023	Scale: As shown@A1
--------------------	--------------------

Dwg. no. 03/15/23 Revision: