



Front Elevation - Scale 1:100

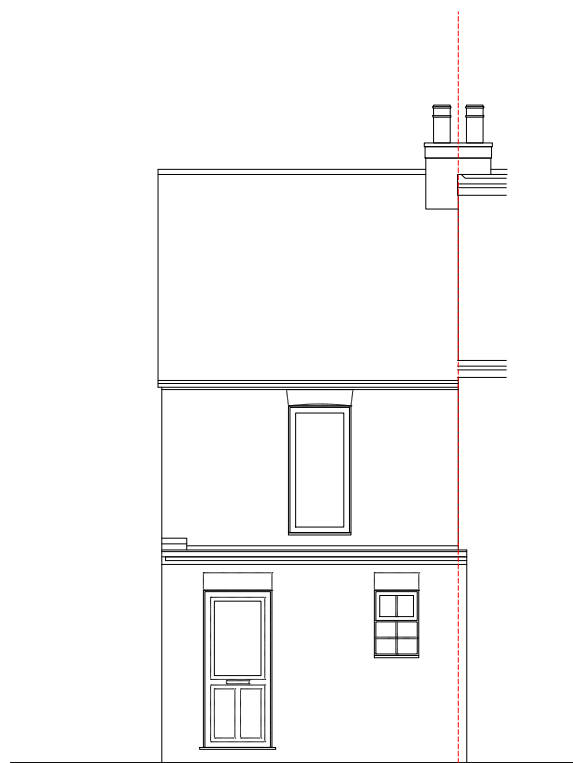

Side Elevation - Scale 1:100



Rear Elevation - Scale 1:100

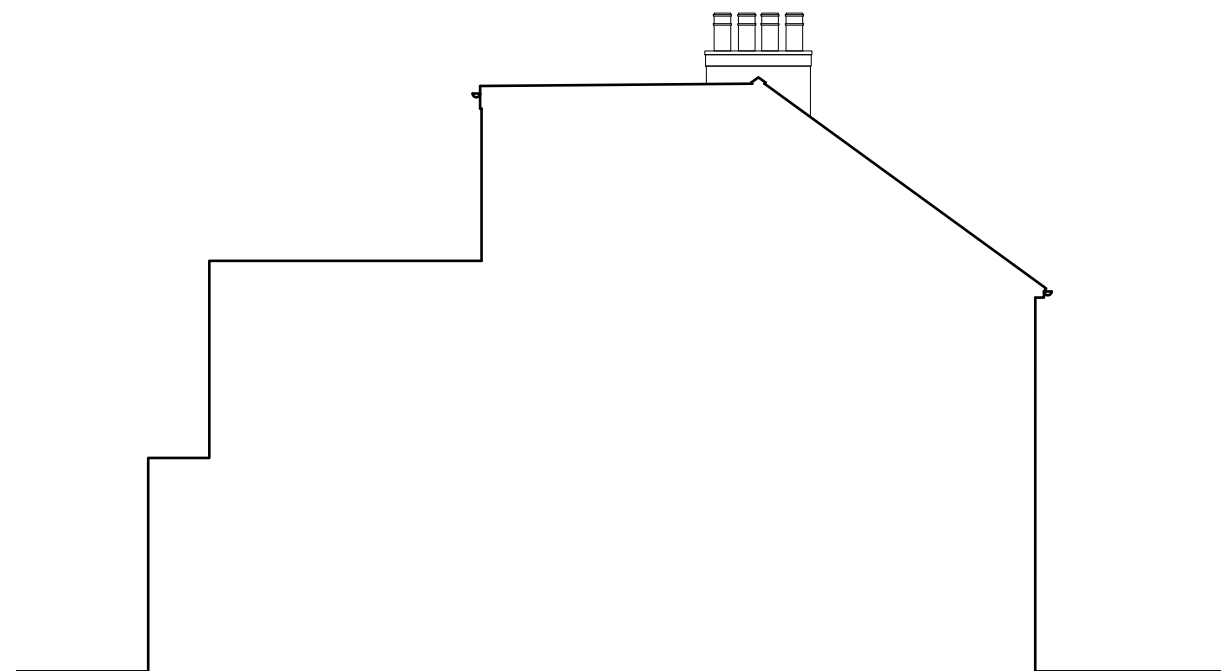

Side Elevation - Scale 1:100

PLANNING APP

NOTES
 This drawing is the property and copyright of artichoke: architectural consultancy and written consent must be obtained before divulging to a third party or copying whole or part of the drawing by any method whatsoever. All dimensions are in millimeters. Do not scale dimensions.

Project
 7 Hope Cottages
 Bracknell Road
 Bracknell, RG42 6LR


Date Drawn Scale Paper
 AUG'23 GP STATED A3

Drawing Number
23A030/PL02

Title
EXISTING ELEVATIONS

Revision
 -

Rev	Date	By	Note

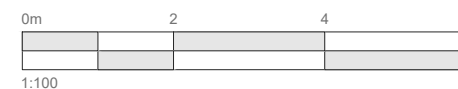

artichoke: Architectural Consultancy
 71 Clewer Hill Road - Windsor - SL4 4DE
 office@artichoke-design.co.uk
 www.artichoke-design.co.uk
 t: 01753 830422

