

Rev.No	DATE	REV. NOTE
01	15/10/23	No 32 updated
CAD REF		



NOTES:

THIS DRAWING IS INDICATIVE ONLY AND MUST NOT BE RELIED UPON FOR CONSTRUCTION UNLESS THE DRAWING IS NAMED AS 'CONSTRUCTION'.

ALL DIMENSIONS TO BE CHECKED AND VERIFIED, WITH ANY DISCREPANCIES REPORTED TO THE PLAN HUB.

THIS DRAWING REMAINS THE PROPERTY OF THE PLAN HUB AND MUST NOT BE COPIED OR REPRODUCED WITHOUT PRIOR WRITTEN PERMISSION.

Project Title

Single Storey Front Extension

Drawing title

Existing Elevations

Client NIGEL ALEMAO

Client address 30 BAY ROAD, BRACKNELL, RG12 2NH

Drawn By	Designed By
DG	NB
Checked By	Approved By

Drawing No	Revision No
002	01

Compass	Date	Scale
	02-10-23	1:100
	Status:	Sheet size:
	Consultation	A3


HEAD OFFICE :
THE PLAN HUB
 Suite 6, 272 London Road,
 Wallington, Surrey, SM6 7DJ

Phone : 0203 603 1599 E-mail : info@theplanhub.co.uk

THIS DRAWING IS A COPYRIGHT OF THE PLAN HUB AND MUST NOT BE DUPLICATED OR REPRODUCED WITHOUT PERMISSION FROM THE COMPANY.




EXISTING FRONT ELEVATION

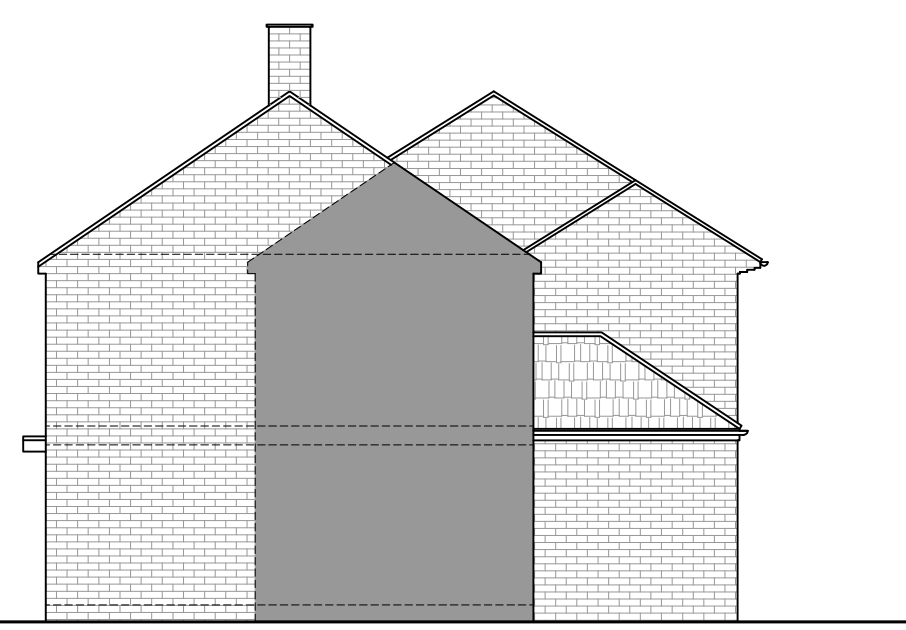


EXISTING RIGHT SIDE ELEVATION



EXISTING REAR ELEVATION

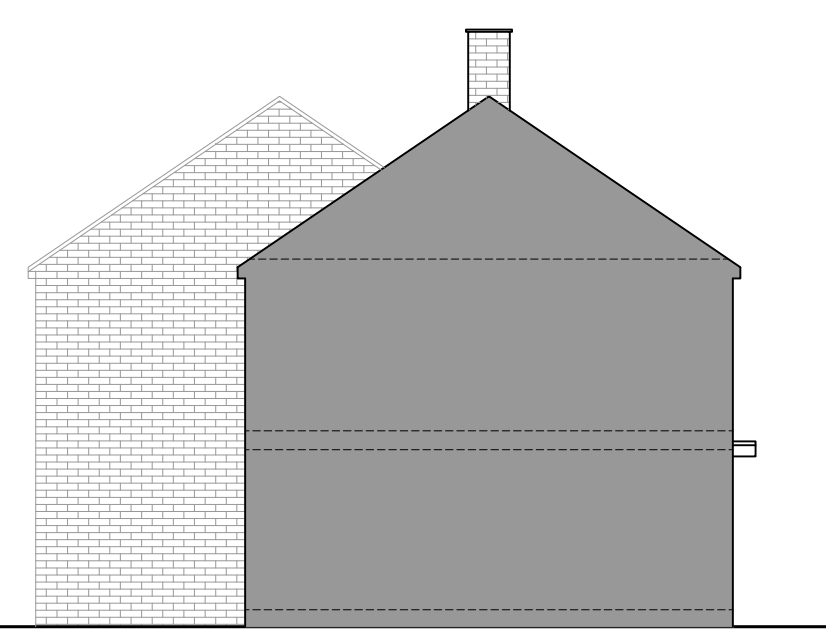


EXISTING LEFT SIDE ELEVATION

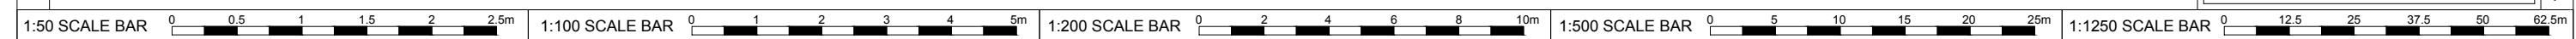

10/2/2023




PROPOSED FRONT ELEVATION

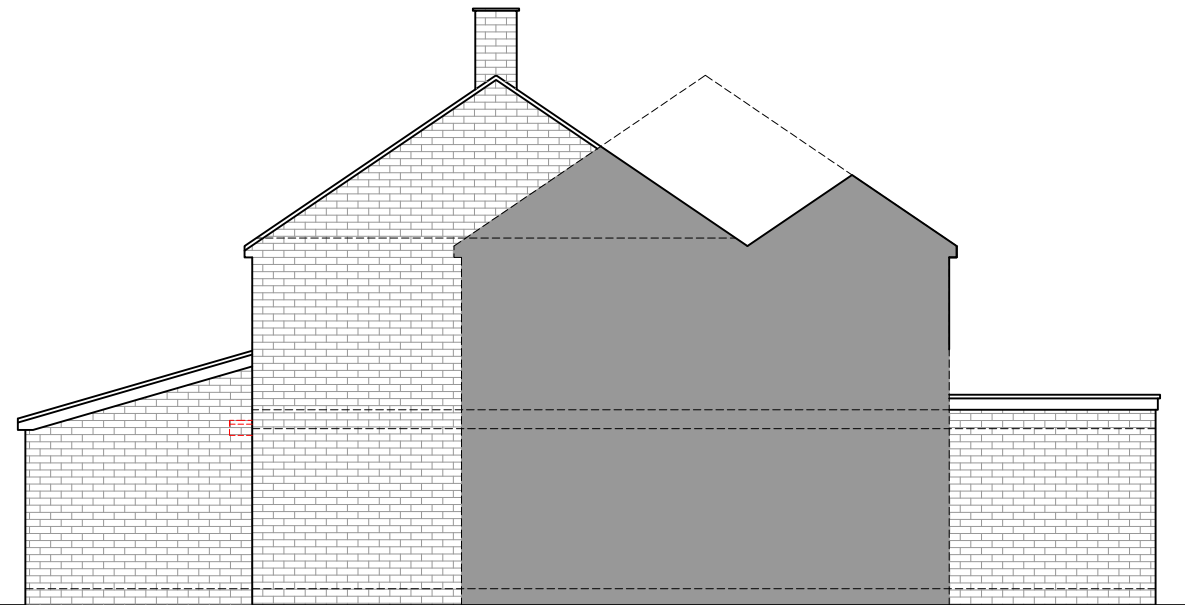

PROPOSED RIGHT SIDE ELEVATION



PROPOSED REAR ELEVATION

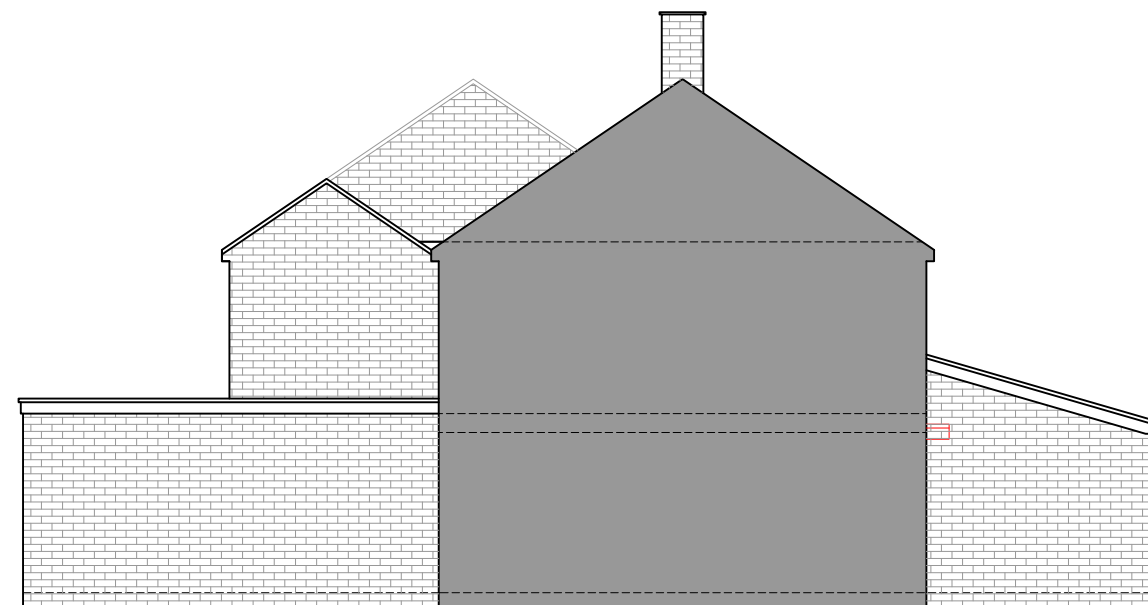

PROPOSED LEFT SIDE ELEVATION

Rev.No	DATE	REV. NOTE
01	12/10/23	client revisions
02	15/10/23	No 32 updated
CAD REF		



NOTES:

THIS DRAWING IS INDICATIVE ONLY AND MUST NOT BE RELIED UPON FOR CONSTRUCTION UNLESS THE DRAWING IS NAMED AS 'CONSTRUCTION'.

ALL DIMENSIONS TO BE CHECKED AND VERIFIED, WITH ANY DISCREPANCIES REPORTED TO THE PLAN HUB.

THIS DRAWING REMAINS THE PROPERTY OF THE PLAN HUB AND MUST NOT BE COPIED OR REPRODUCED WITHOUT PRIOR WRITTEN PERMISSION.

Project Title

Single Storey Front Extension

Drawing title

Proposed Elevations

Client NIGEL ALEMAO

Client address 30 BAY ROAD, BRACKNELL, RG12 2NH


Drawn By	Designed By
LT	NB
Checked By	Approved By

Drawing No	Revision No
004	02

Compass	Date	Scale
	03-10-23	1:100
	Status:	Sheet size:
	Consultation	A3

HEAD OFFICE :
THE PLAN HUB
 Suite 6, 272 London Road,
 Wallington, Surrey, SM6 7DJ
 Phone : 0203 603 1599 E-mail : info@theplanhub.co.uk

THIS DRAWING IS A COPYRIGHT OF THE PLAN HUB AND MUST NOT BE DUPLICATED OR REPRODUCED WITHOUT PERMISSION FROM THE COMPANY.

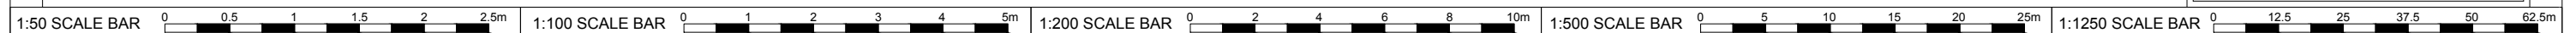

10/3/2023

Rev.No	DATE	REV. NOTE
01	15/10/23	No 32 updated
CAD REF		



NOTES:

THIS DRAWING IS INDICATIVE ONLY AND MUST NOT BE RELIED UPON FOR CONSTRUCTION UNLESS THE DRAWING IS NAMED AS 'CONSTRUCTION'.

ALL DIMENSIONS TO BE CHECKED AND VERIFIED, WITH ANY DISCREPANCIES REPORTED TO THE PLAN HUB.

THIS DRAWING REMAINS THE PROPERTY OF THE PLAN HUB AND MUST NOT BE COPIED OR REPRODUCED WITHOUT PRIOR WRITTEN PERMISSION.

Project Title

Single Storey Front Extension

Drawing title

Existing Floor Plans

Client NIGEL ALEMAO

Client address 30 BAY ROAD, BRACKNELL, RG12 2NH

Drawn By	Designed By
DG	NB
Checked By	Approved By





Drawing No	Revision No
001	01

Compass	Date	Scale
	02-10-23	1:100
	Status:	Sheet size:
	Consultation	A3

HEAD OFFICE :
THE PLAN HUB
 Suite 6, 272 London Road,
 Wallington, Surrey, SM6 7DJ

Phone : 0203 603 1599 E-mail : info@theplanhub.co.uk

THIS DRAWING IS A COPYRIGHT OF THE PLAN HUB AND MUST NOT BE DUPLICATED OR REPRODUCED WITHOUT PERMISSION FROM THE COMPANY.

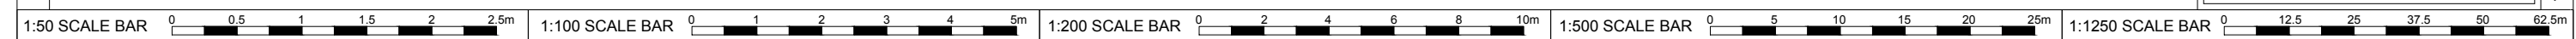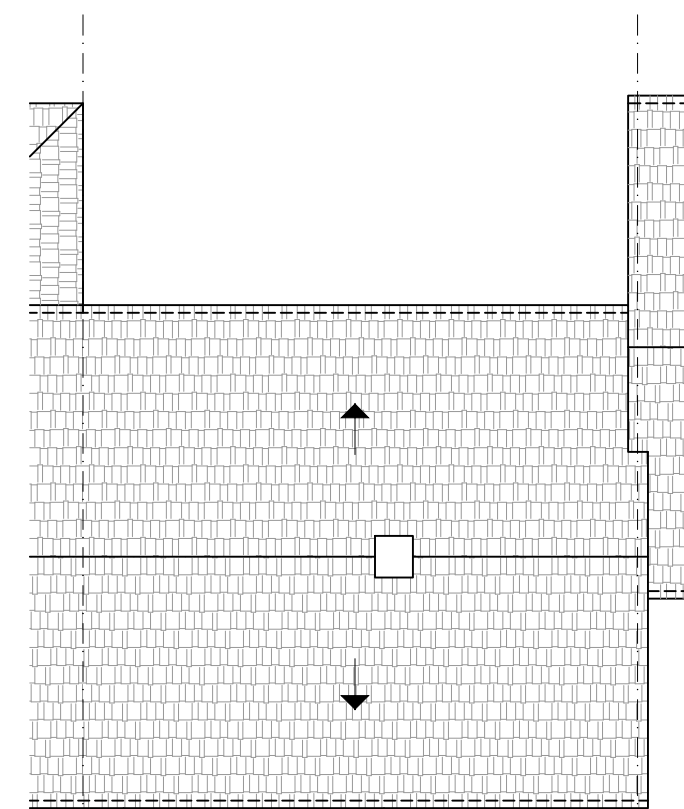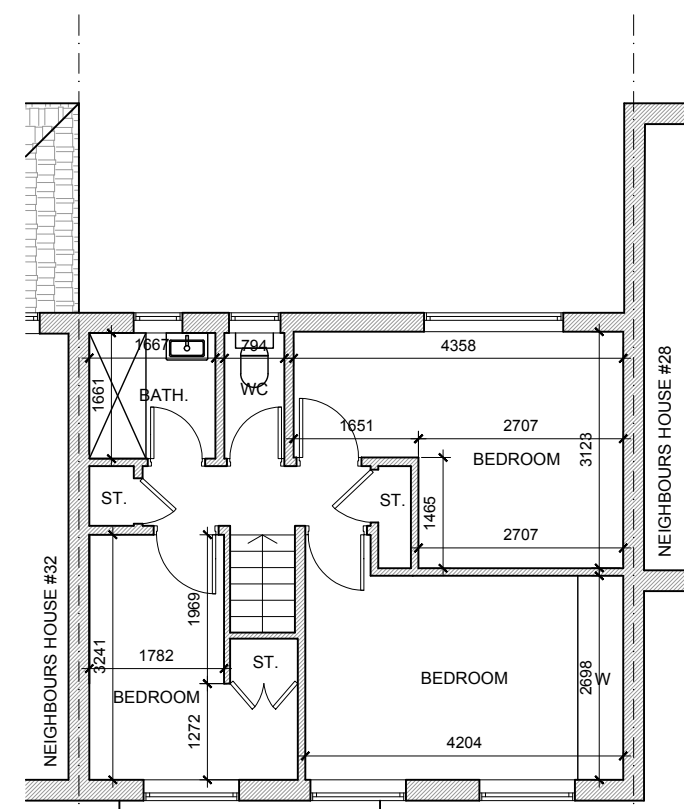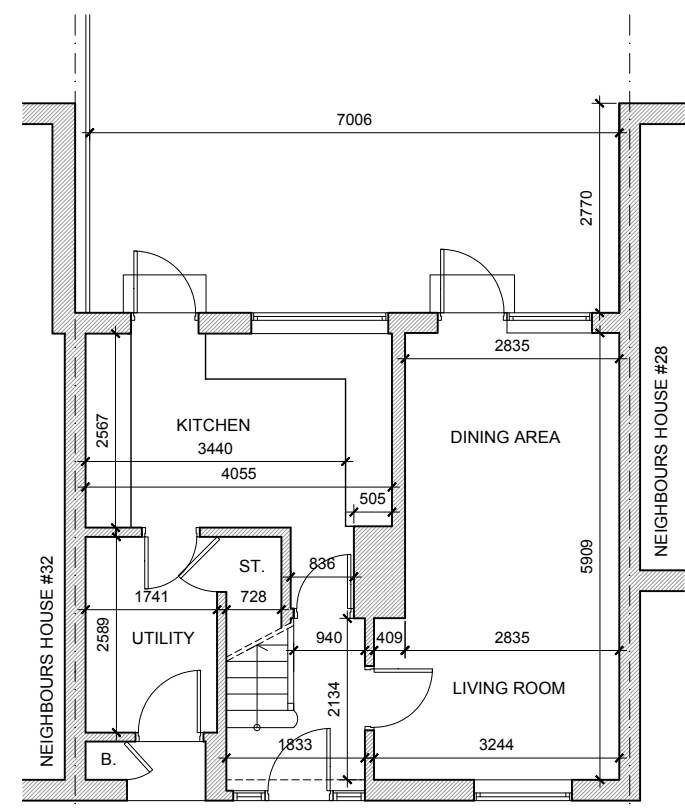

10/2/2023

Rev.No	DATE	REV. NOTE
01	12/10/23	client revisions
02	15/10/23	No 32 updated
CAD REF		



NOTES:

THIS DRAWING IS INDICATIVE ONLY AND MUST NOT BE RELIED UPON FOR CONSTRUCTION UNLESS THE DRAWING IS NAMED AS 'CONSTRUCTION'.

ALL DIMENSIONS TO BE CHECKED AND VERIFIED, WITH ANY DISCREPANCIES REPORTED TO THE PLAN HUB.

THIS DRAWING REMAINS THE PROPERTY OF THE PLAN HUB AND MUST NOT BE COPIED OR REPRODUCED WITHOUT PRIOR WRITTEN PERMISSION.

Project Title

Single Storey Front Extension

Drawing title

Proposed Floor Plans

Client NIGEL ALEMAO

Client address 30 BAY ROAD, BRACKNELL, RG12 2NH

Drawn By	Designed By
LT	NB
Checked By	Approved By

Drawing No	Revision No
003	02


Compass	Date	Scale
	03-10-23	1:100
	Status:	Sheet size:
	Consultation	A3

HEAD OFFICE :


THE PLAN HUB
Suite 6, 272 London Road,
Wallington, Surrey, SM6 7DJ

Phone : 0203 603 1599 E-mail : info@theplanhub.co.uk


THIS DRAWING IS A COPYRIGHT OF THE PLAN HUB AND MUST NOT BE DUPLICATED OR REPRODUCED WITHOUT PERMISSION FROM THE COMPANY.

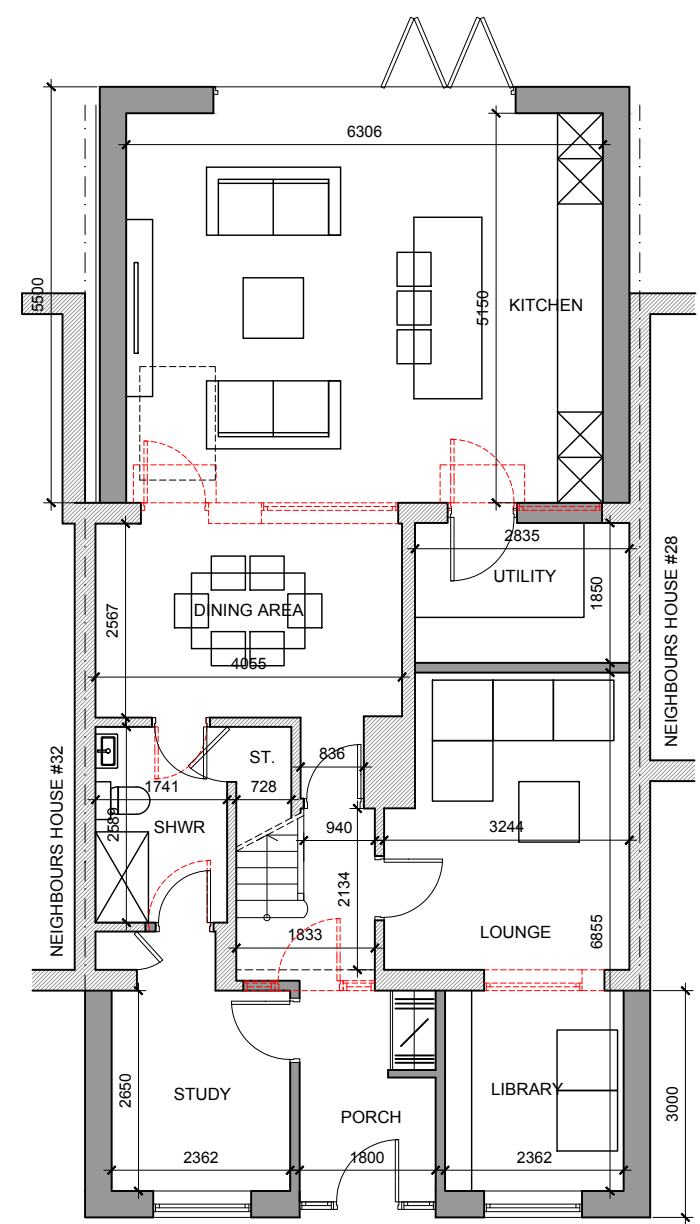


PROPOSED GROUND FLOOR PLAN

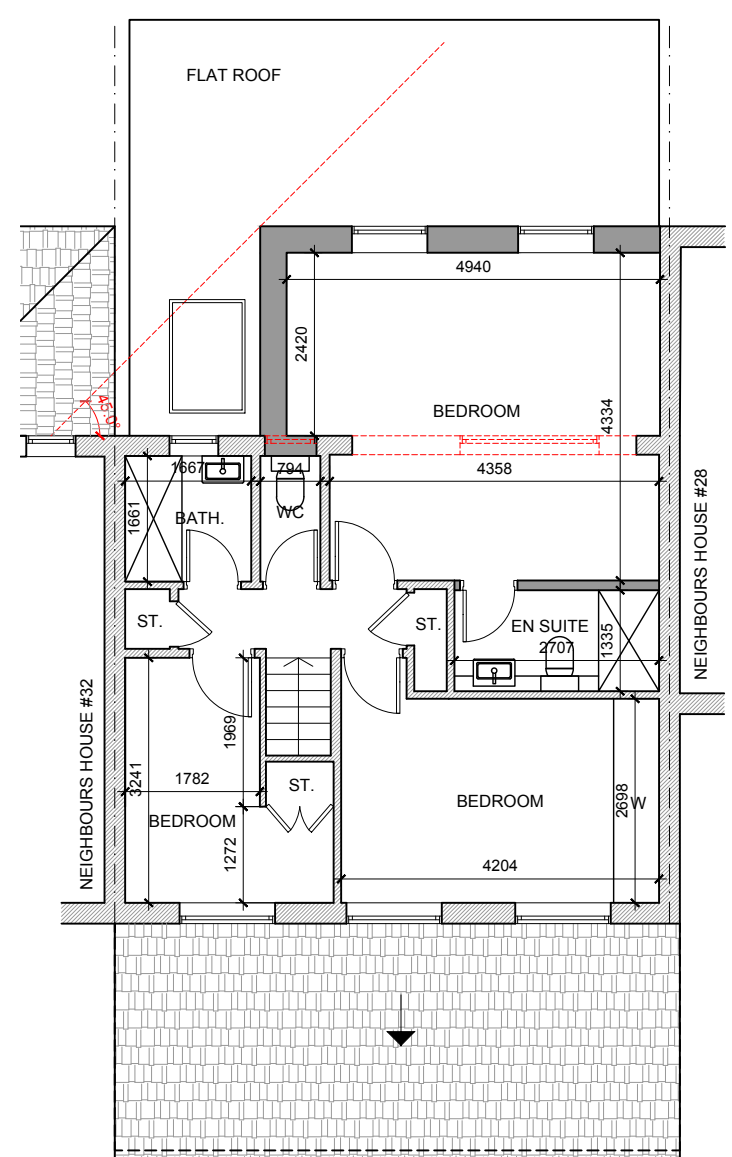

PROPOSED FIRST FLOOR PLAN

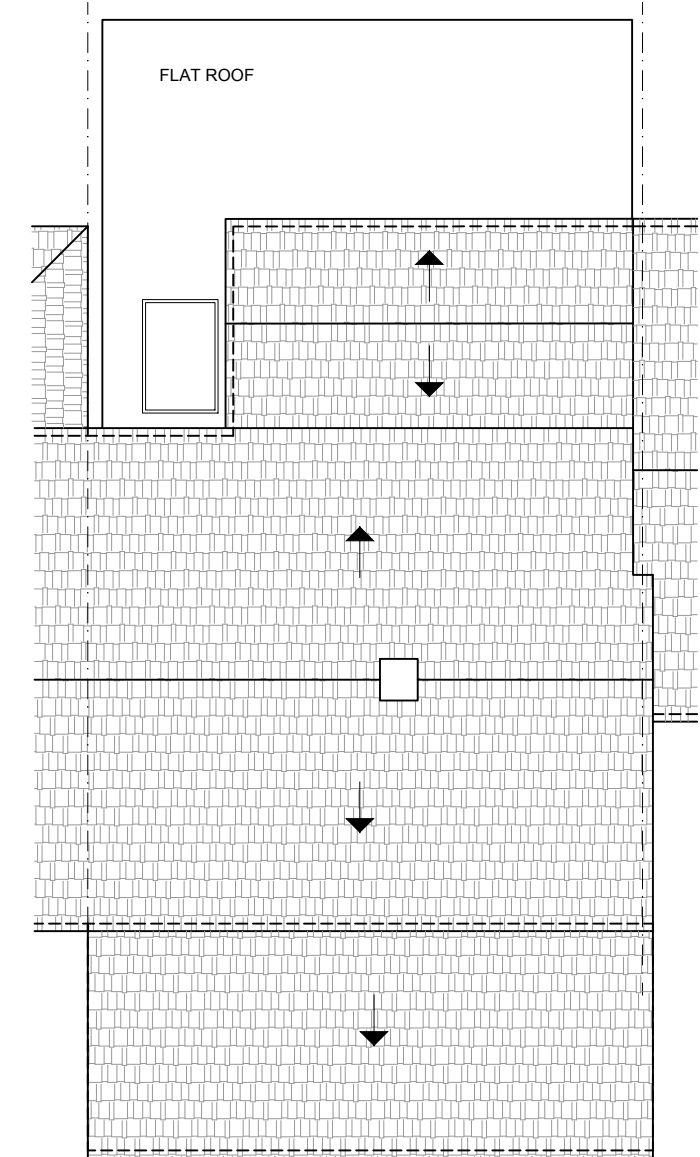

PROPOSED ROOF PLAN

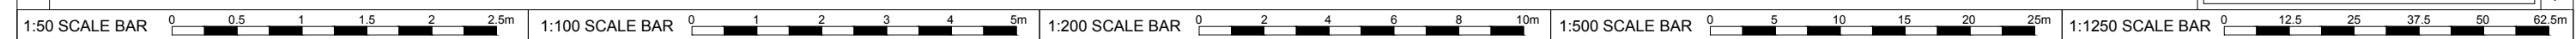

10/3/2023