
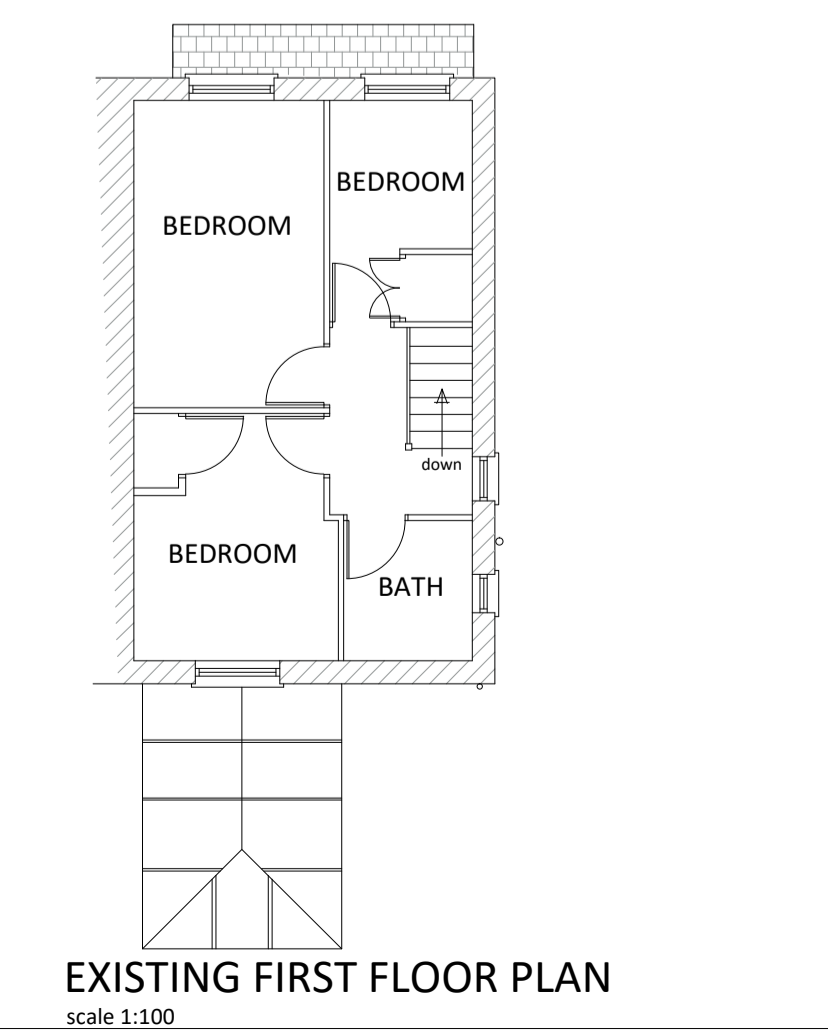
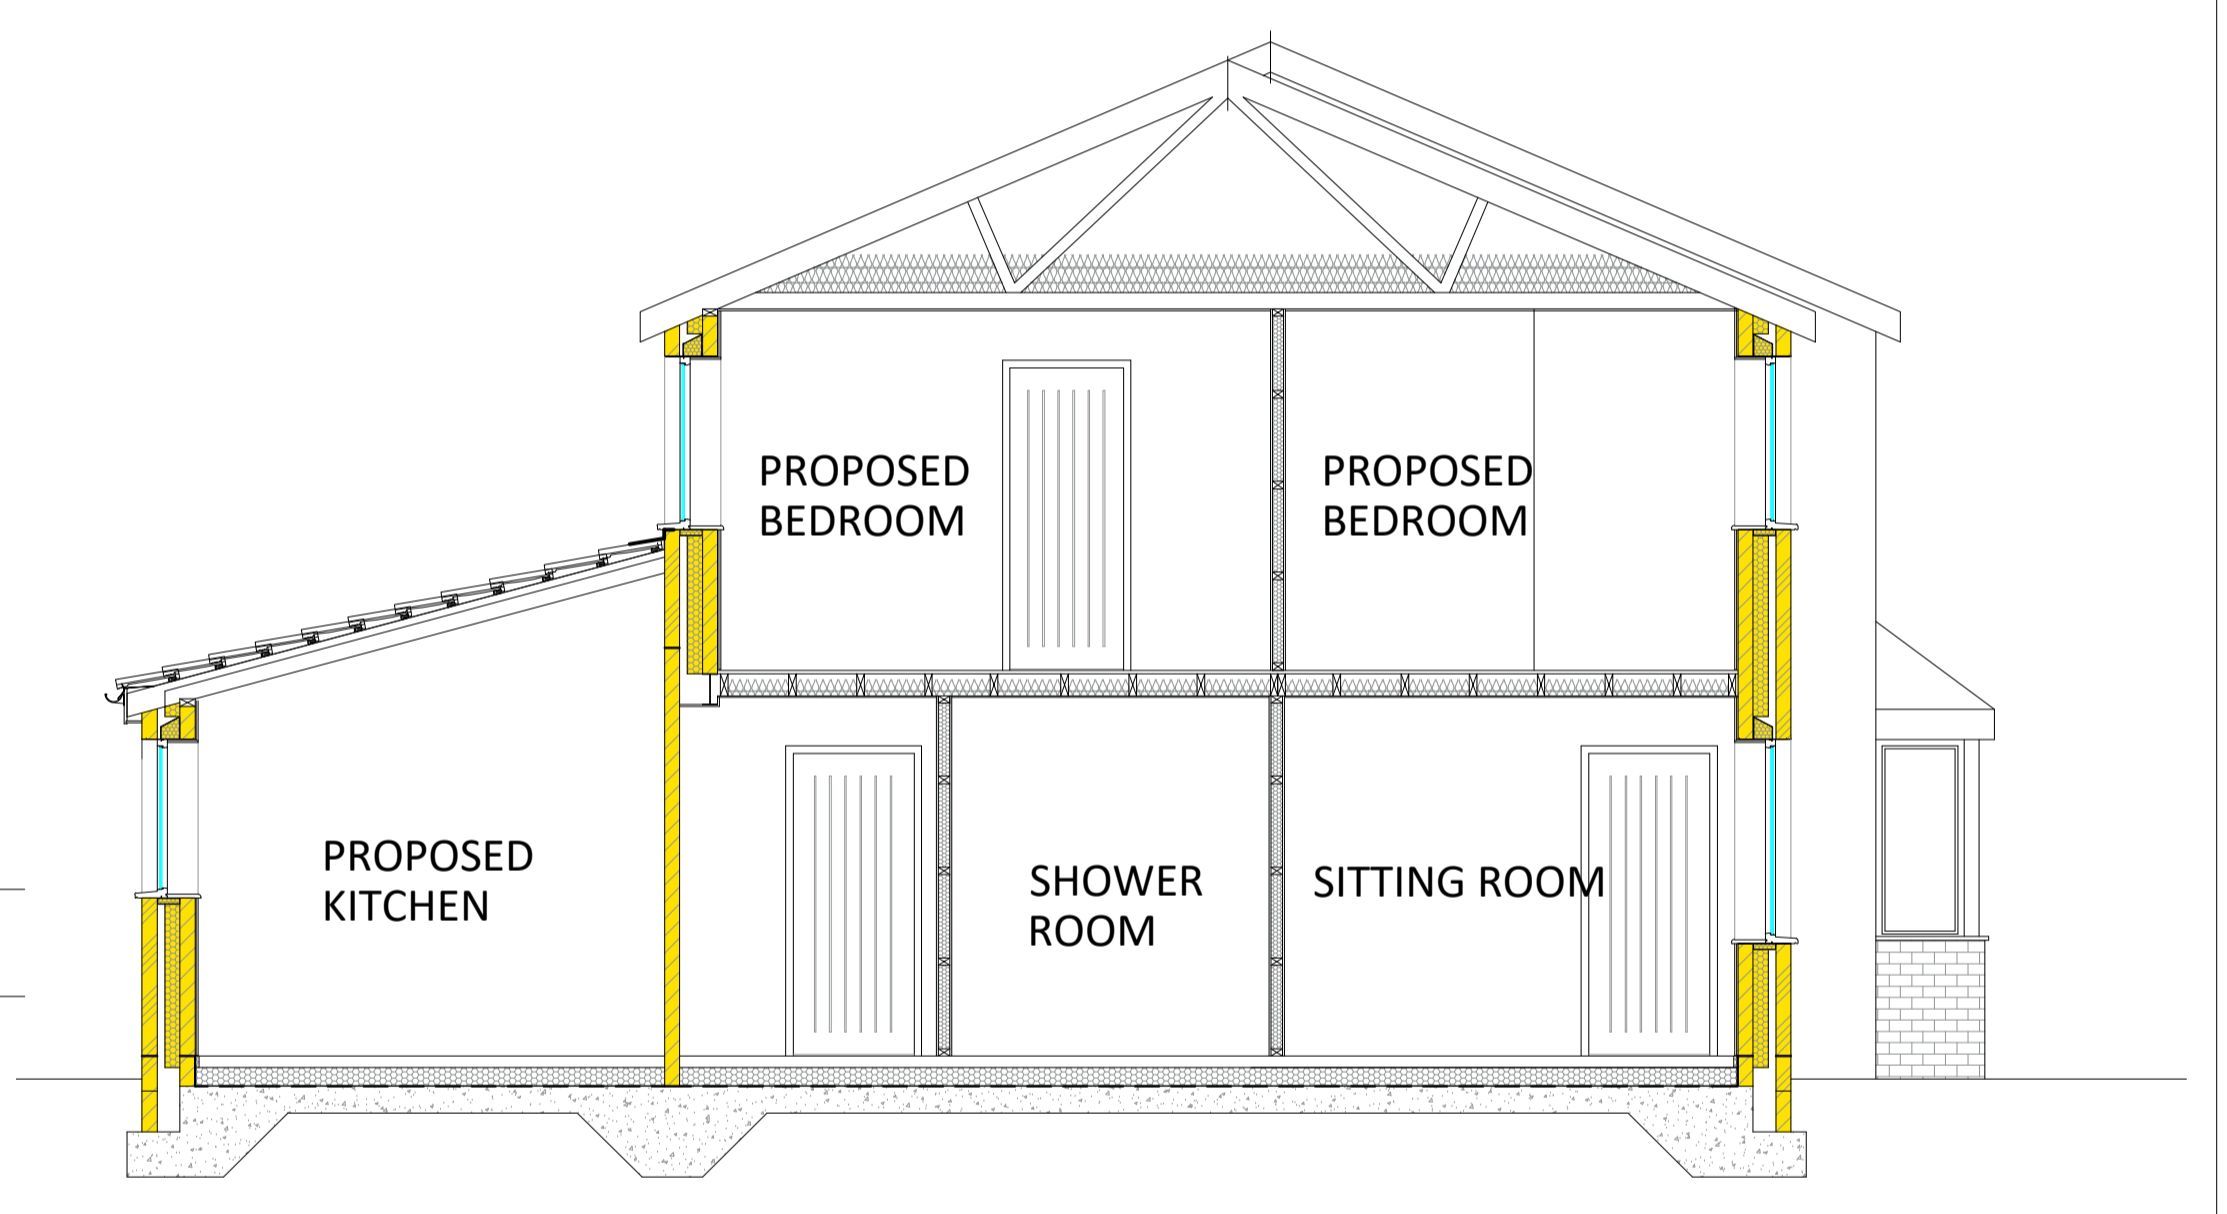
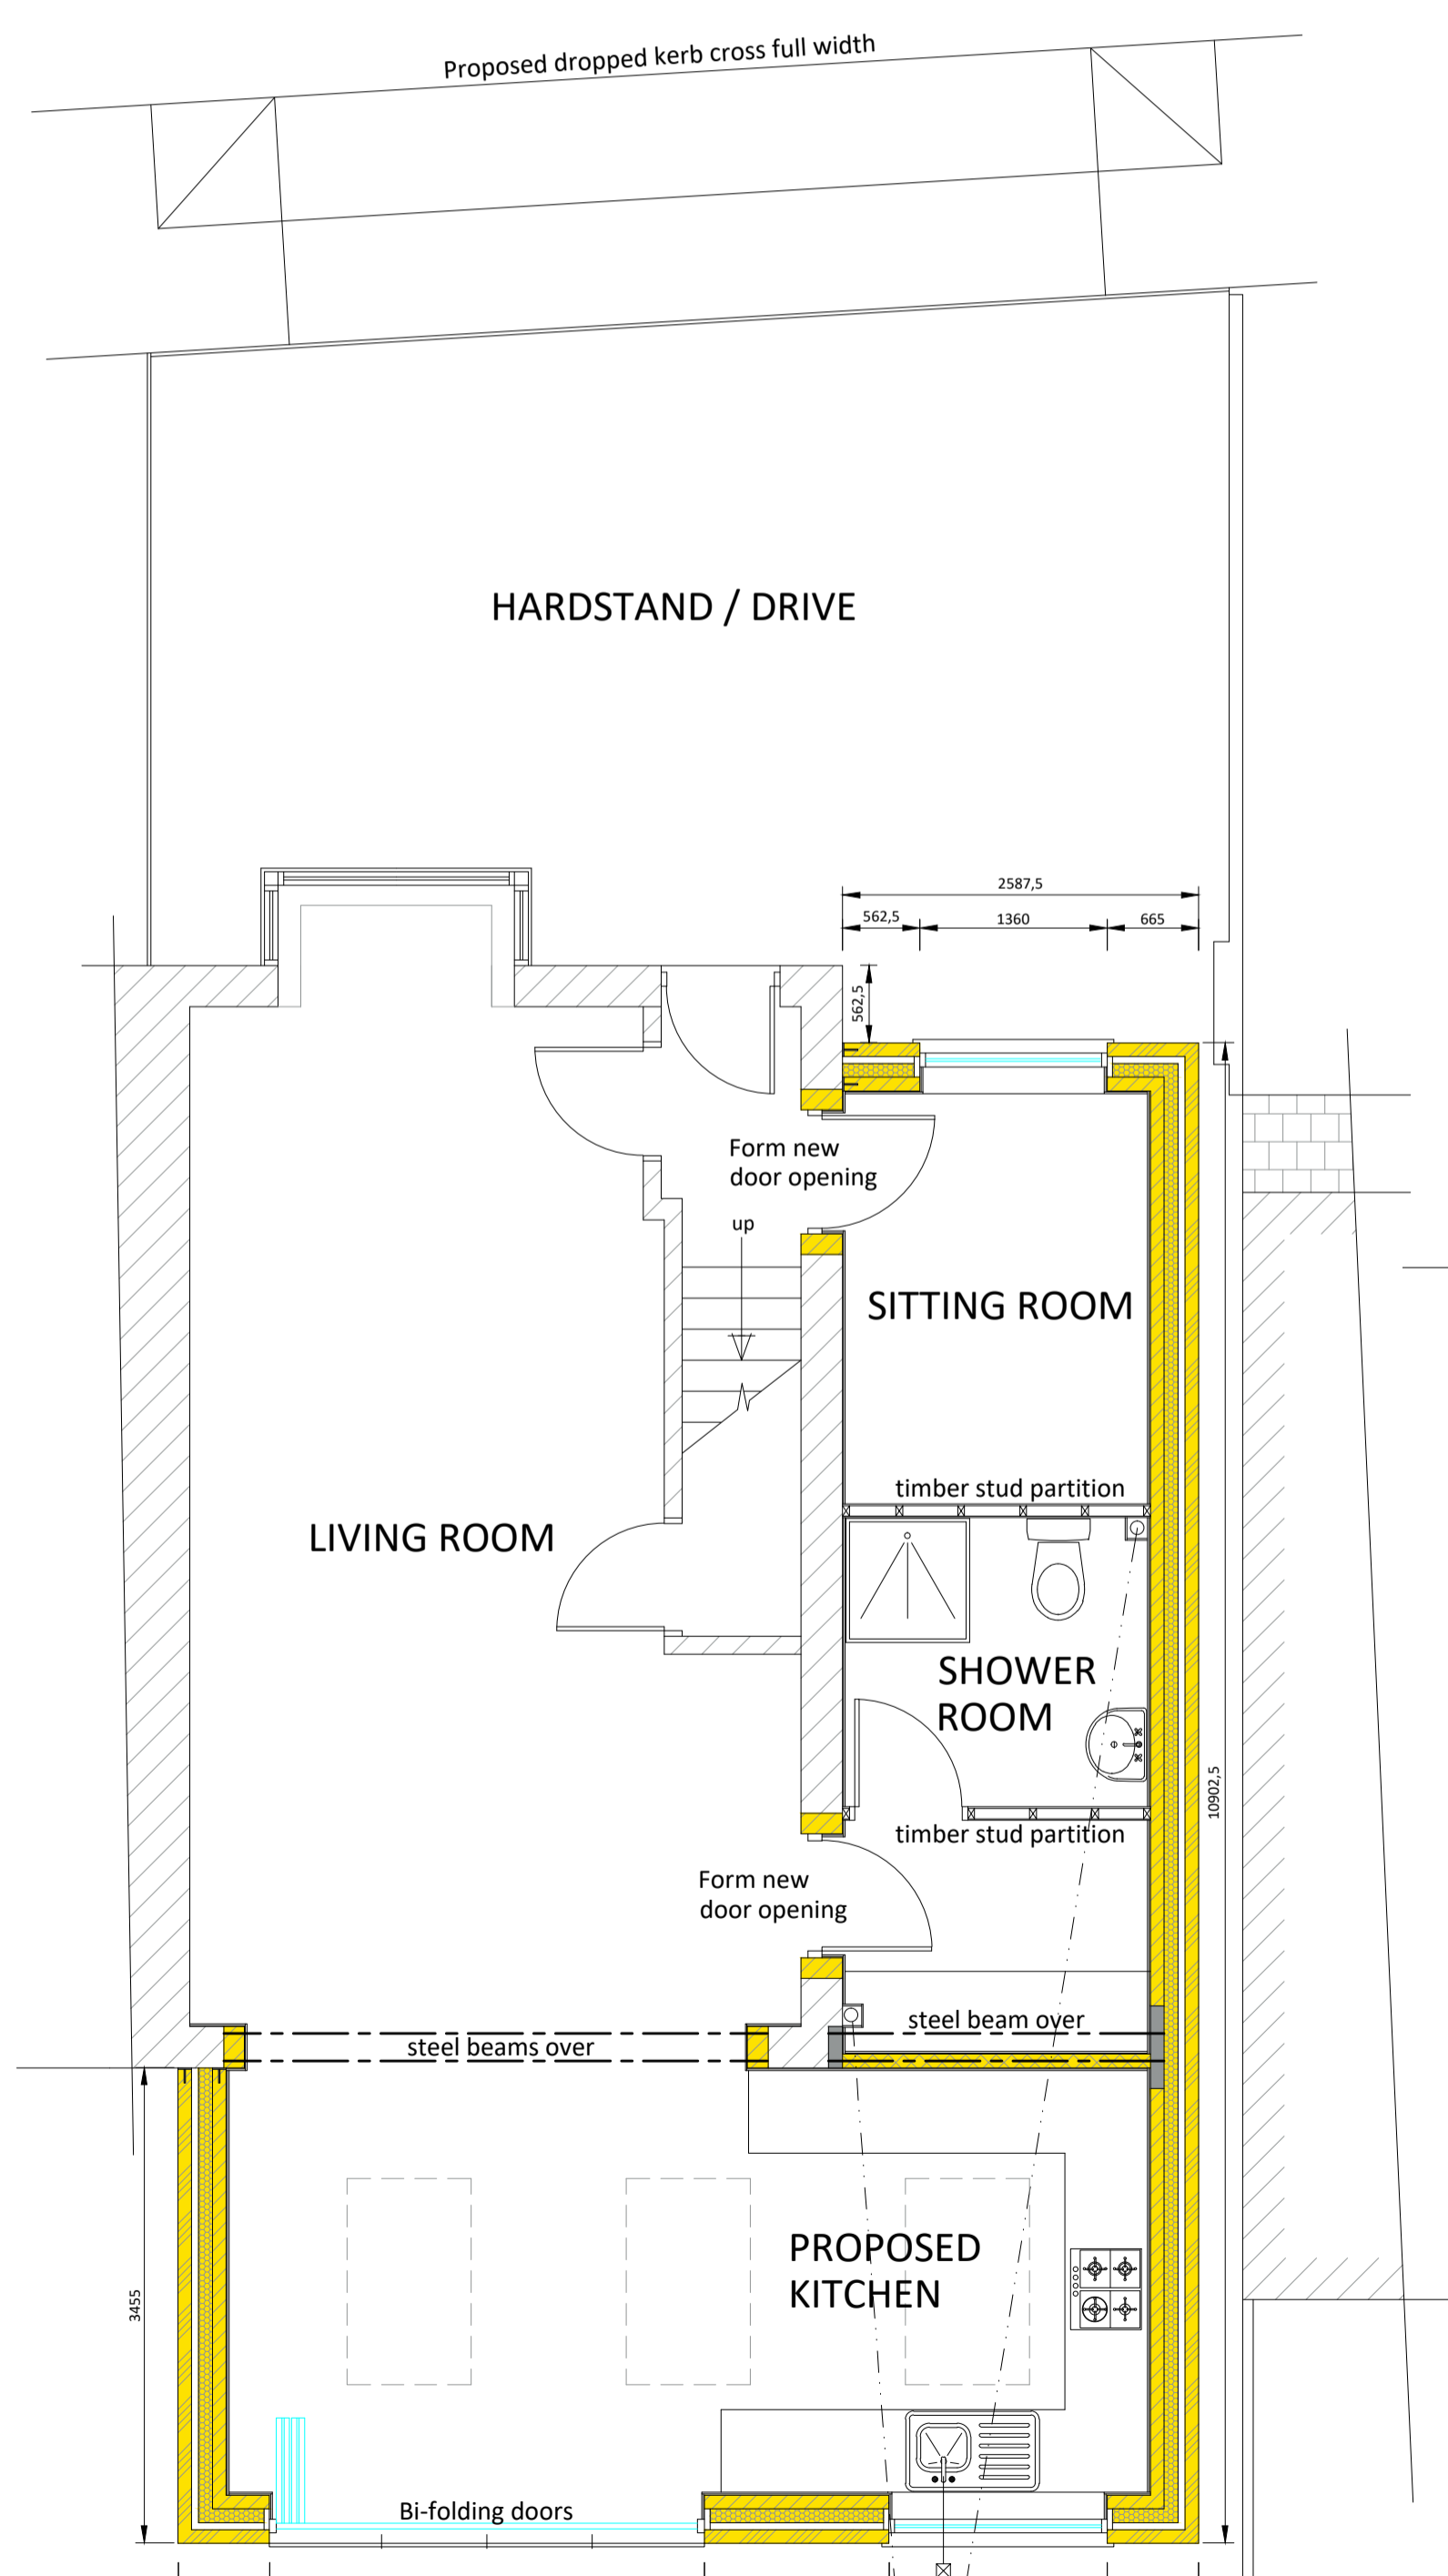
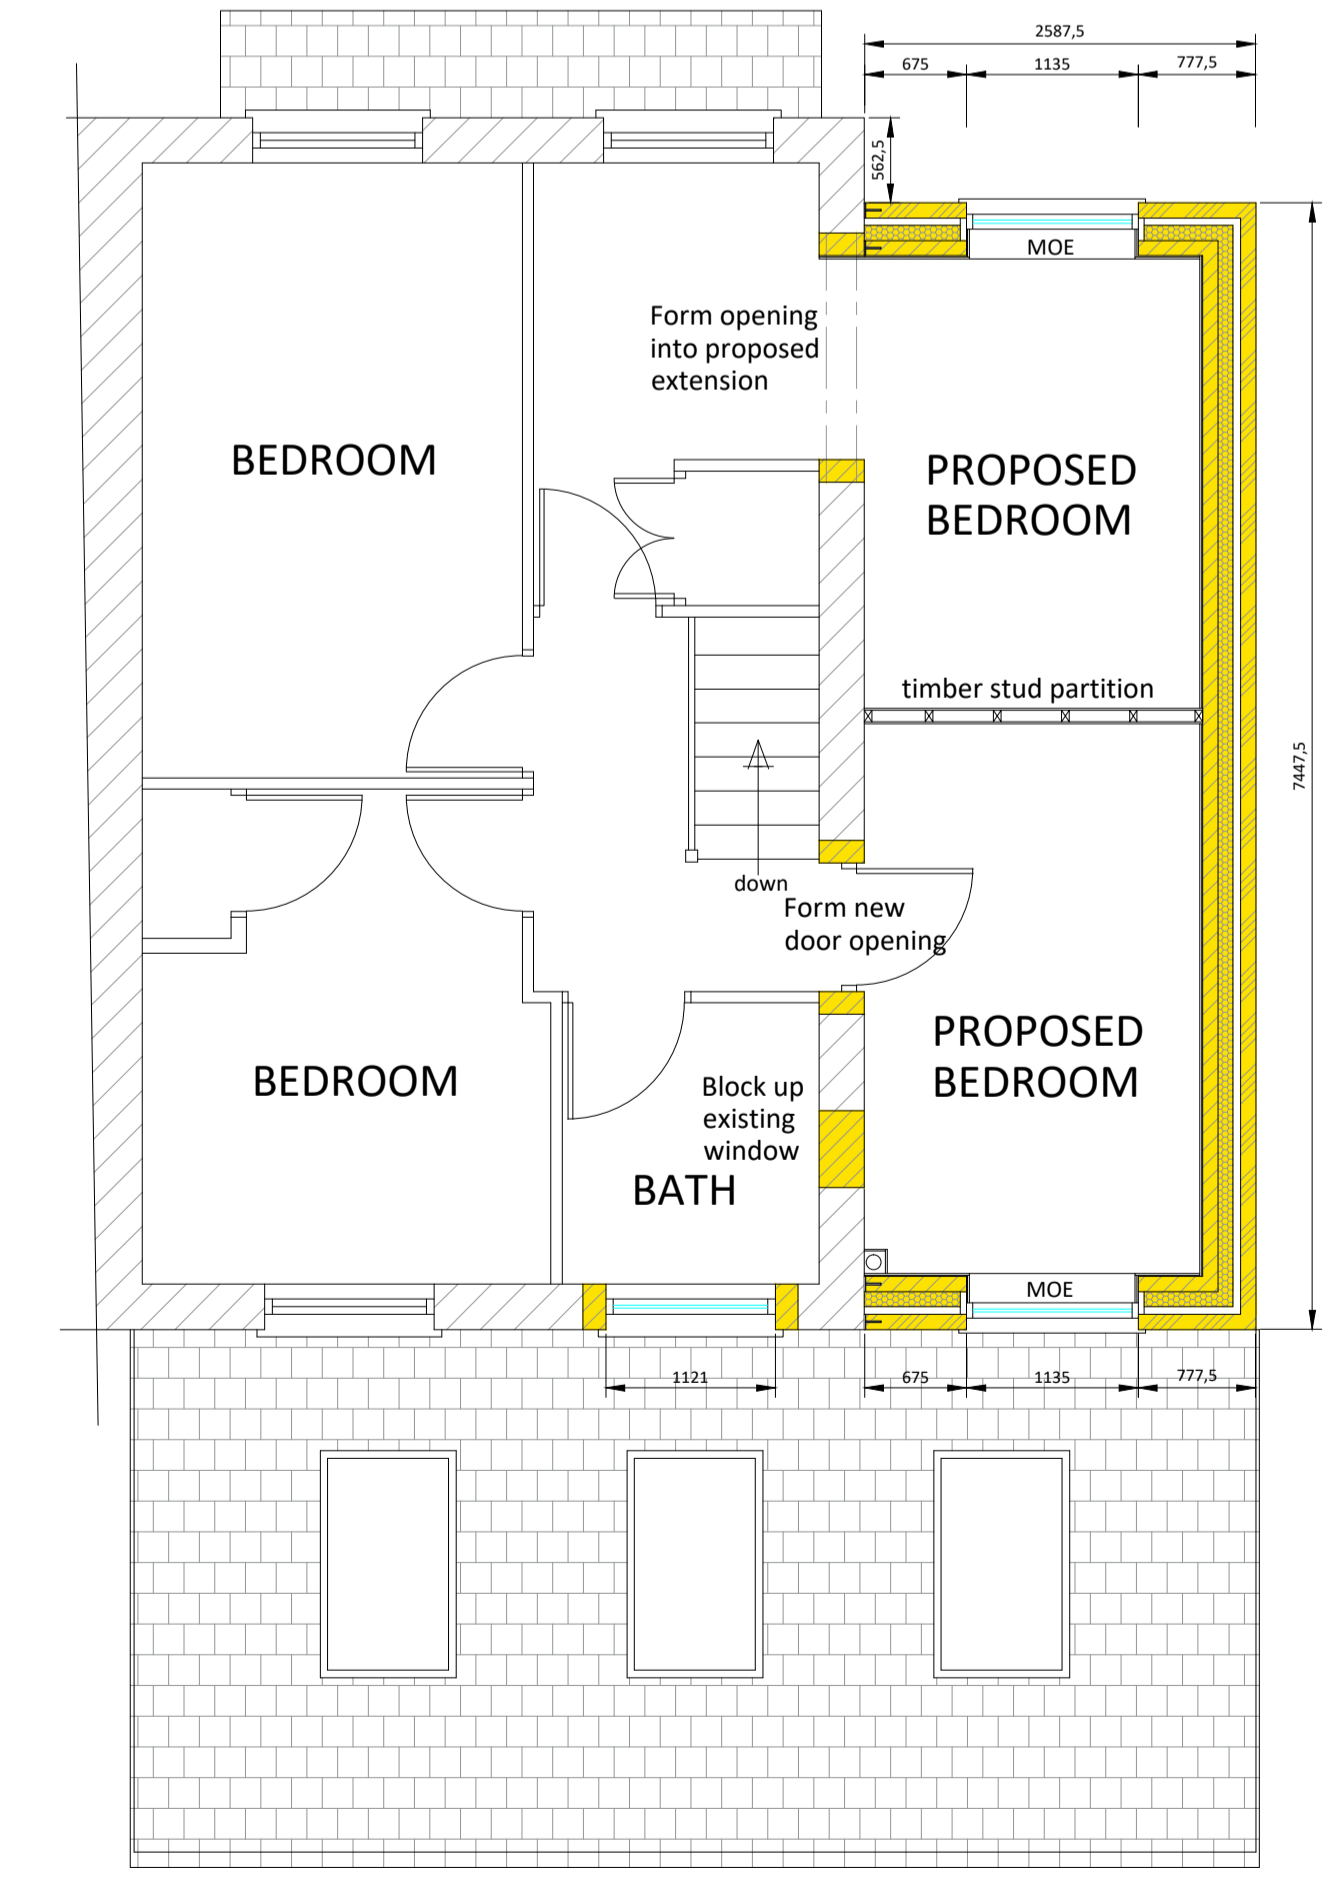
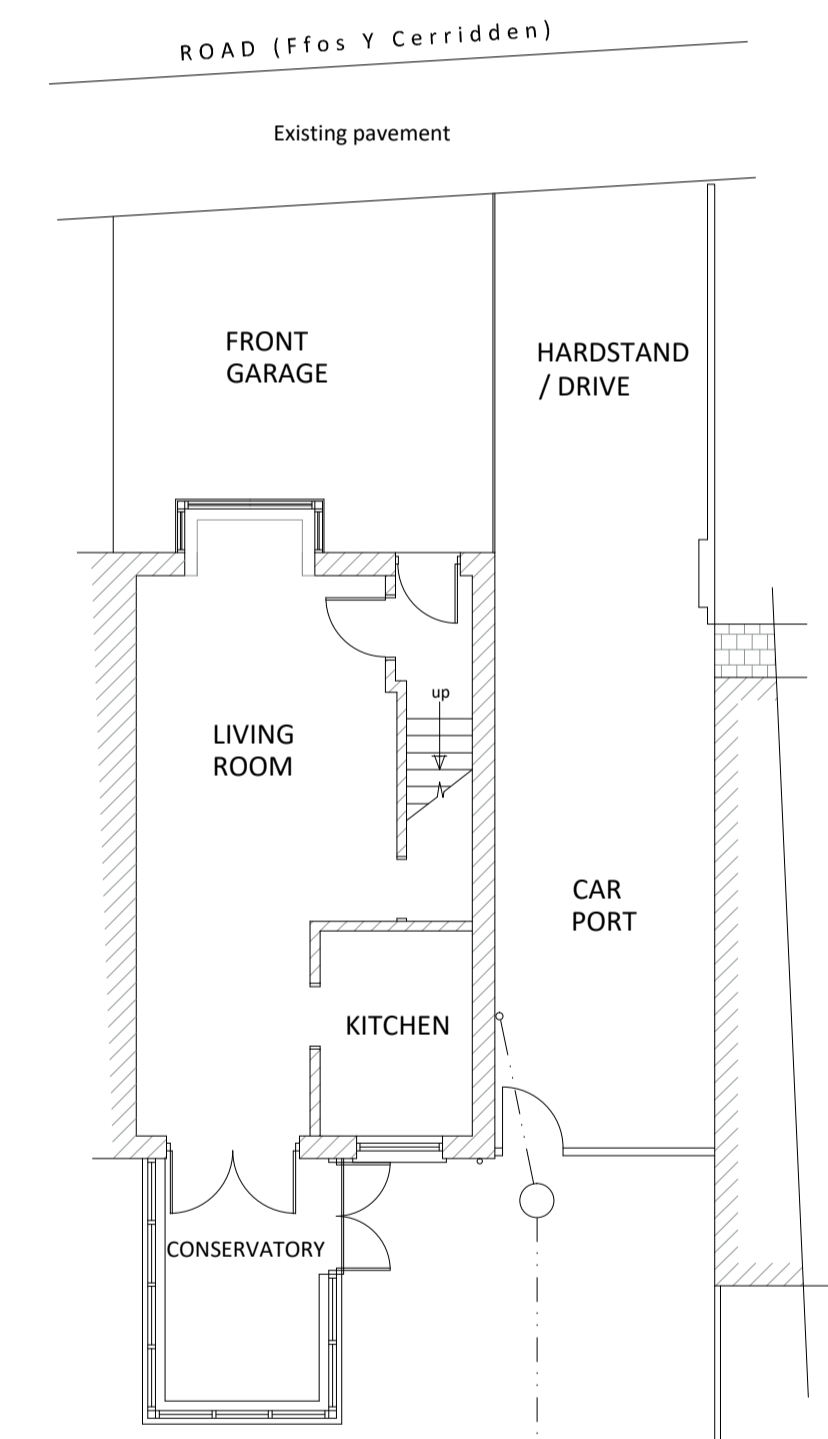
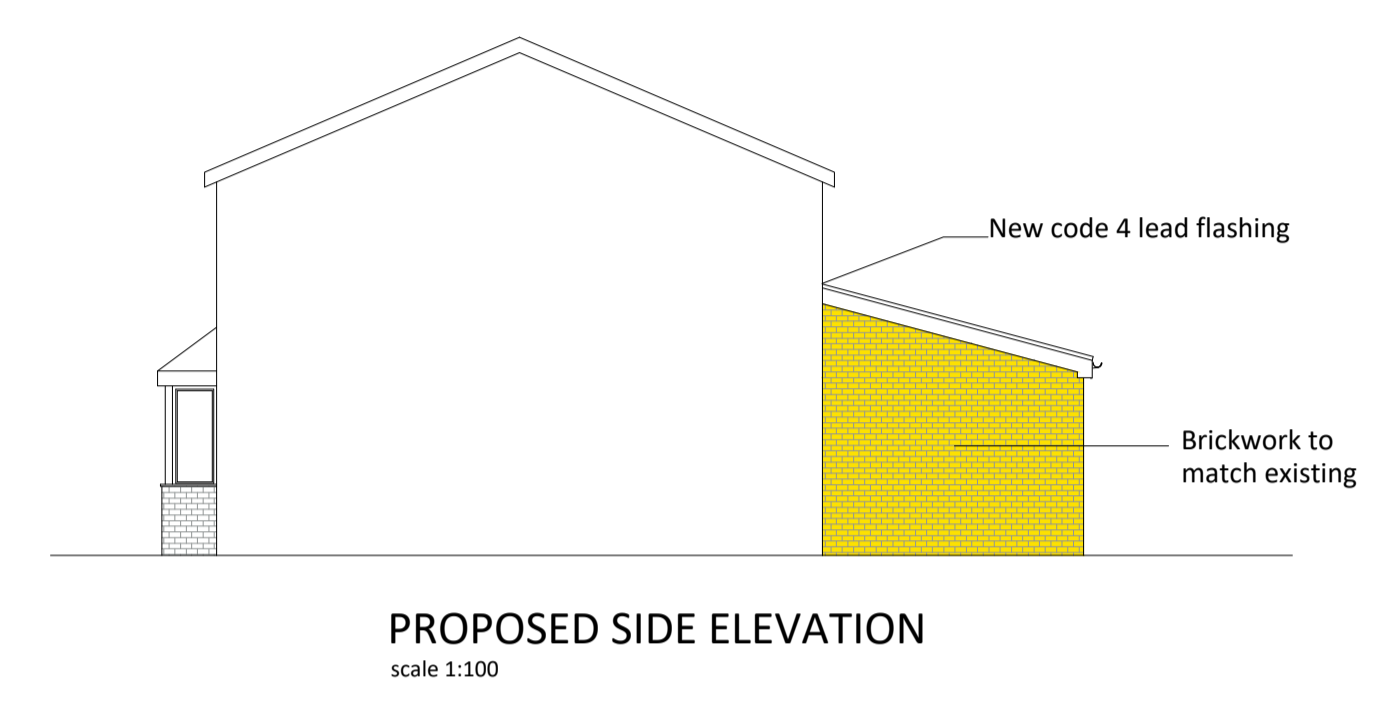
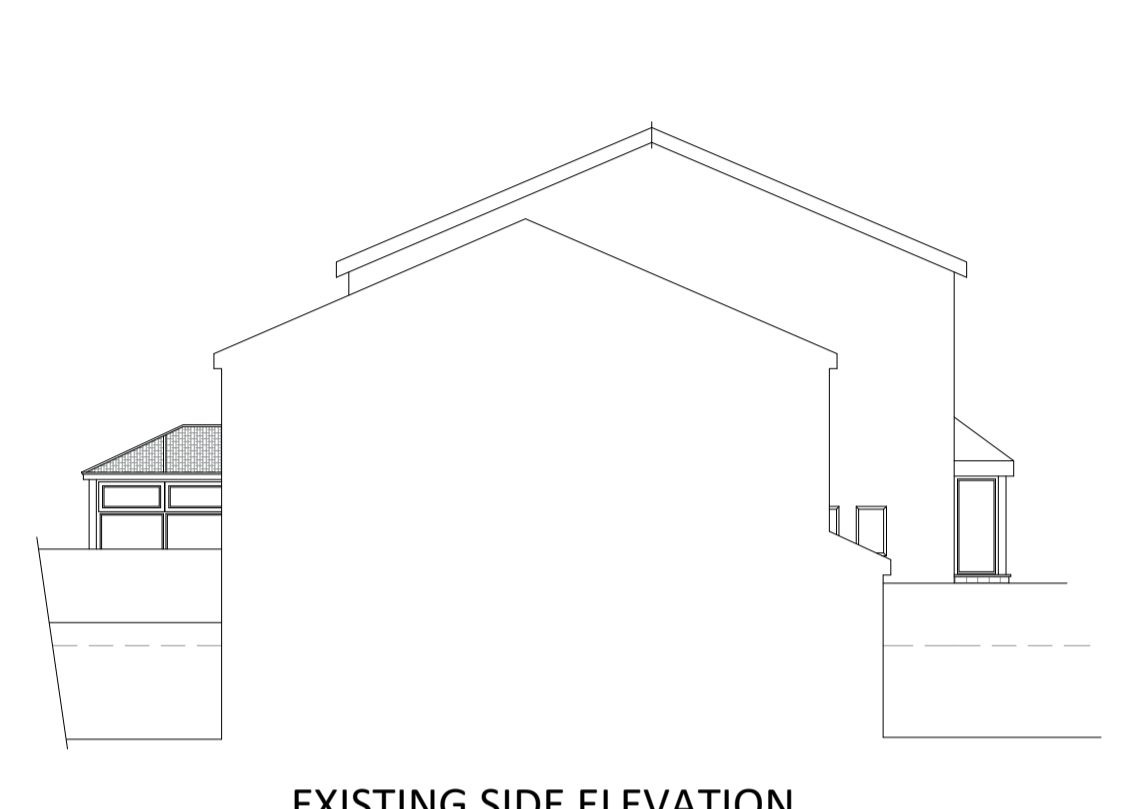
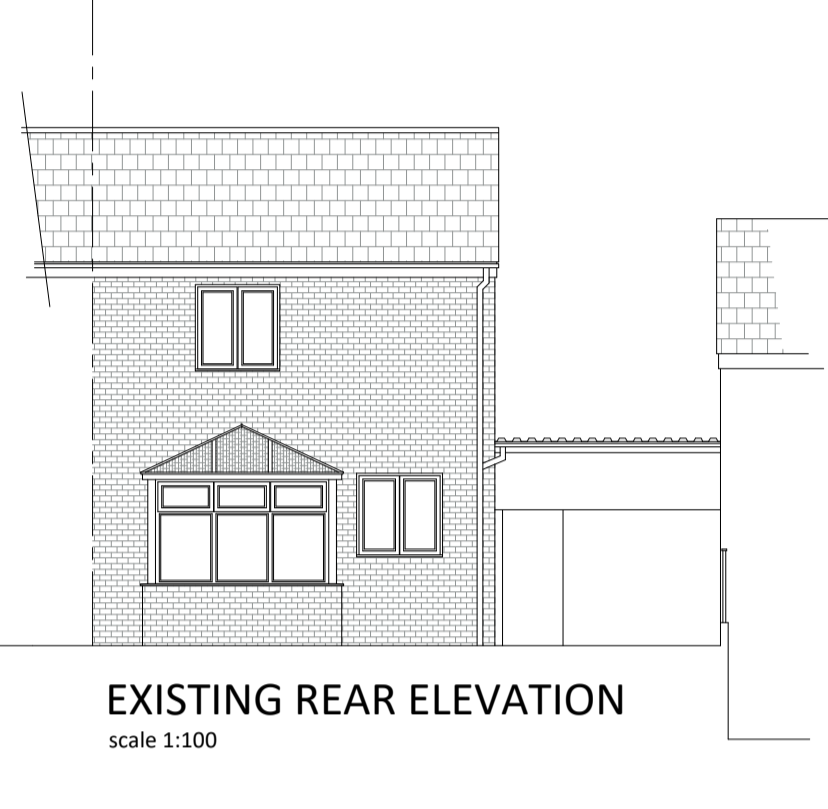
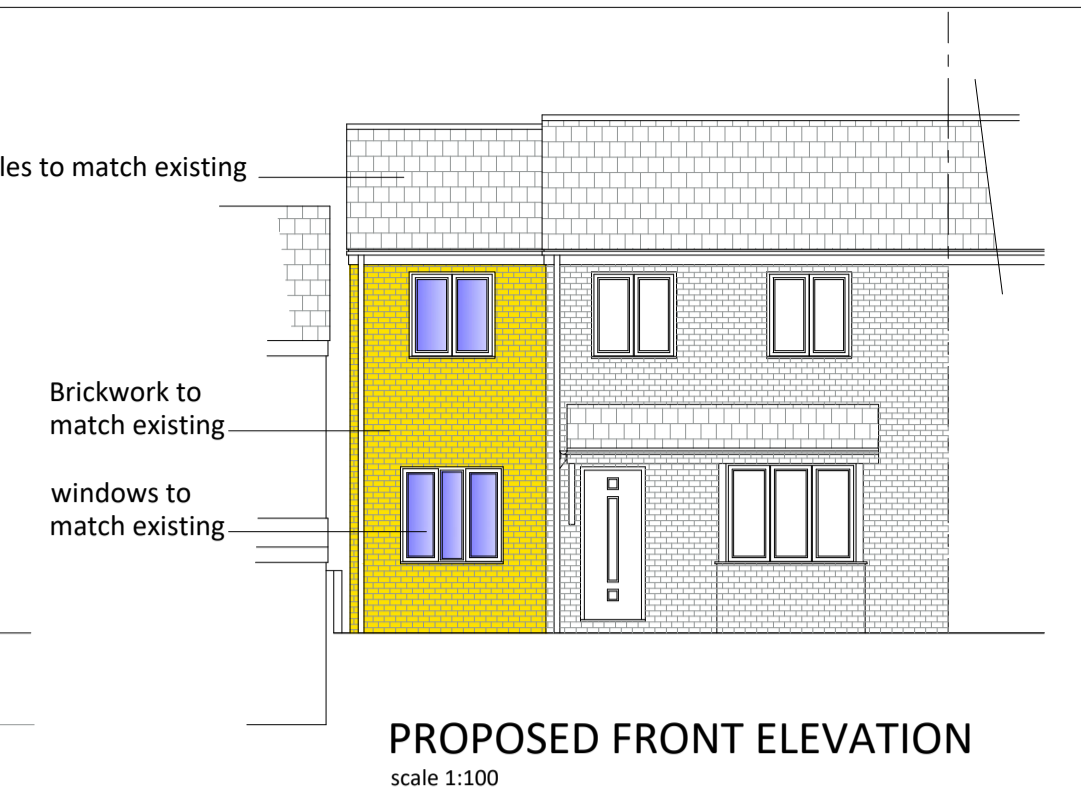
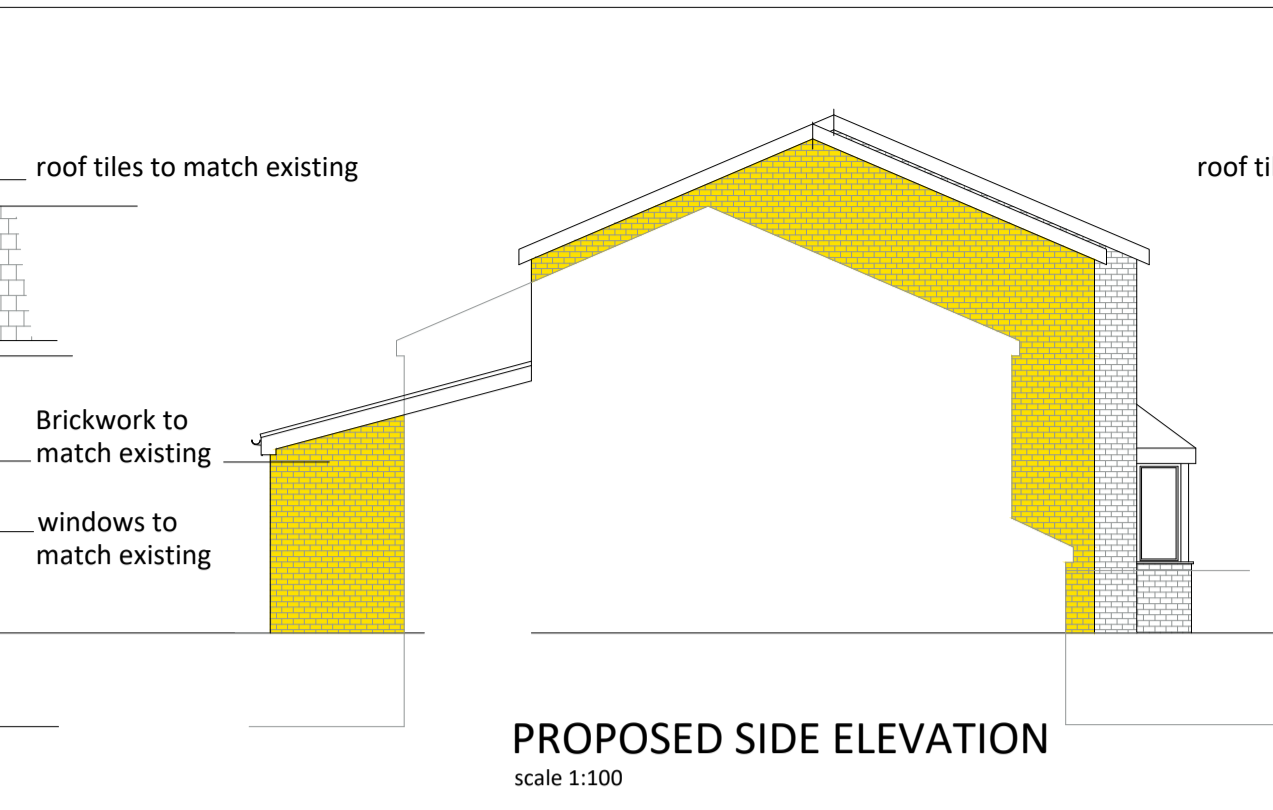


NOTE THE PROPERTY OF THIS DRAWING AND DESIGN IS VESTED IN H. D. WILLIAMS Ltd. AND MUST NOT BE COPIED OR REPRODUCED IN ANY WAY WITHOUT THEIR WRITTEN CONSENT. Copyright © H. D. Williams Ltd. All Rights Reserved

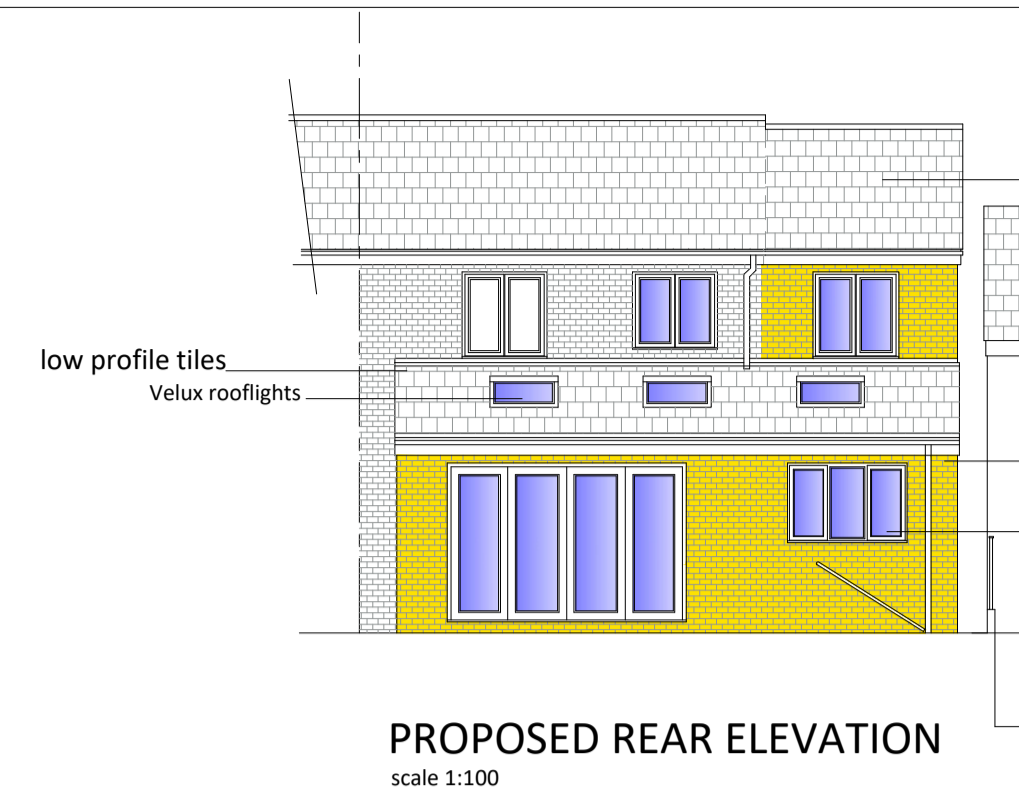

| | | |
|--|--|---|
| <p>H. D. WILLIAMS Ltd. F.R.I.C.S. CHARTERED QUANTITY SURVEYOR MAINTFESURWR SIARTREDIG</p> <p>123, Trealaw Road, Tonypanyd, Mid Glam., CF40 2NP. Tel. (01443) 441078 Fax (01443) 434191 email: hdwilliams1@hotmail.co.uk</p> | | |
| Client | Lindsay Swanson, 5, Ffos Y Cerridden, Nelson, CF46 6HQ | |
| Project | Proposed two storey side extension, single storey rear extension and new front hardstand area at 5, Ffos Y Cerridden, Nelson. CF46 6HQ | |
| Title | Existing and Proposed Floor Plans, Elevations and Section | |
| Date | October, 2023 | Scale As noted at A1 |
| Drawing Number | hdw/ph/LS.01 | Job Ref. / Revision |
| | | <p>the mark of property professionalism worldwide</p> |

PLANNING ONLY