


FRONT ELEVATION

GARAGE DOORS TO CLIENT'S SPECIFICATION

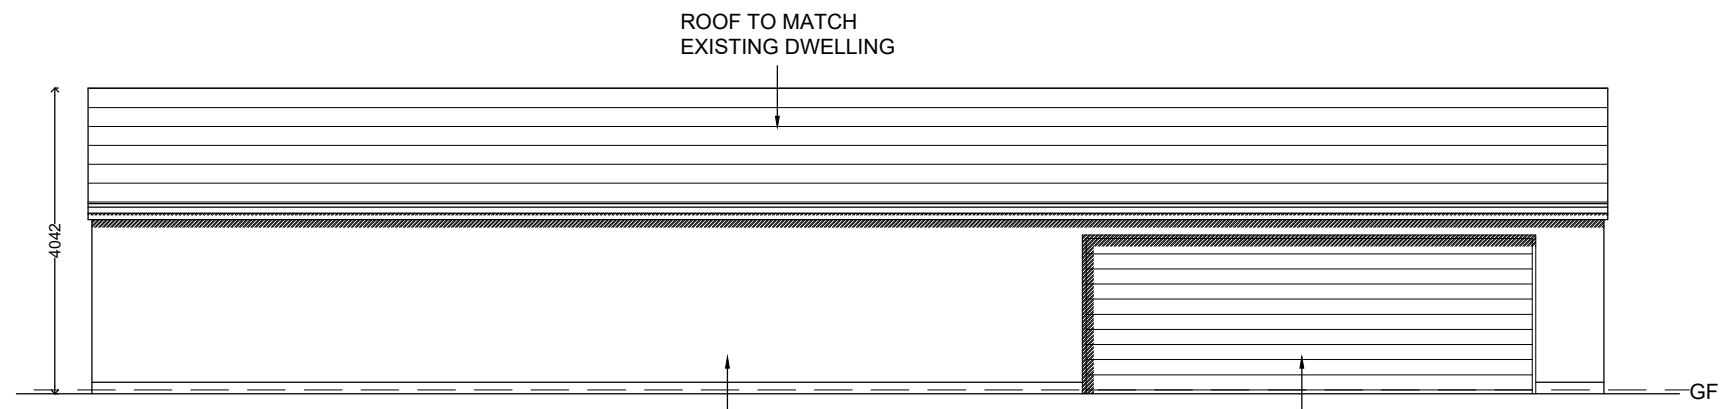


SIDE ELEVATION

ROOF TO MATCH EXISTING DWELLING


SANDSTONE FINISH

GARAGE DOOR TO CLIENT'S SPECIFICATION

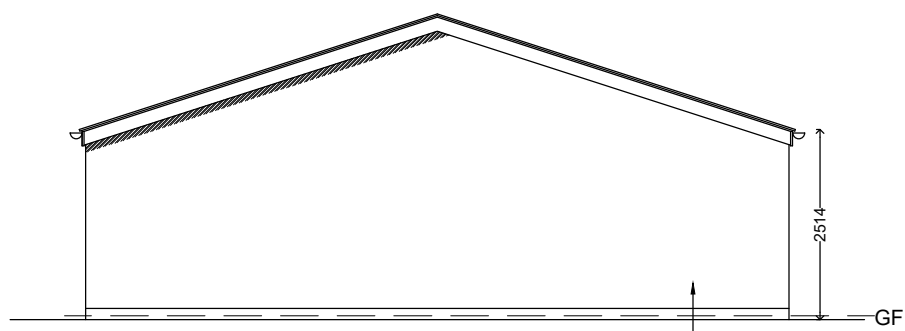

REAR ELEVATION

SANSTONE FINISH

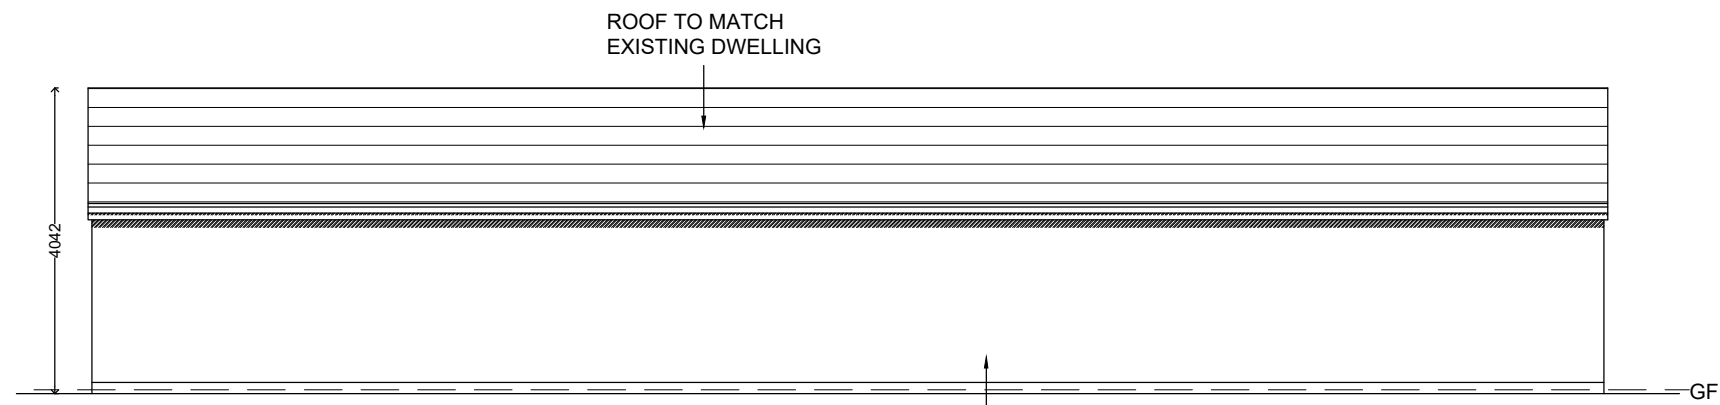

SIDE ELEVATION

ROOF TO MATCH EXISTING DWELLING

SANDSTONE FINISH

REV	DESCRIPTION
A	GARAGE DOORS CHANGED FROM THREE TO TWO, NOTES CHANGED R.L. 18.09.23

**PROPOSED GARAGE ELEVATIONS**  
**PROPOSED CONSTRUCTION OF NEW DWELLING, NEW ENTRANCE GATES**  
**HIGHFIELD HOUSE, JOLLY TAR LANE, COPPULL, PR7 4BJ**

CLIENT:	MARSHALL
DWG NO:	PL K1085/02
SCALE:	1/100 @ A3
DRAWN BY:	R.L.
DATE:	24/03/22
REV:	A



MICHIGAN HOUSE, 17-19 CHORLEY NEW ROAD, BOLTON, BL1 4QR  
 TEL: 01204 392233 FAX: 01204 528505  
 WWW.NEILPIKEARCHITECTS.CO.UK EMAIL: INFO@NEILPIKEARCHITECTS.CO.UK  
COPYRIGHT OF THIS DRAWING REMAINS WITH THE ARCHITECT. DO NOT SCALE FROM THIS DRAWING. WORK TO FIGURED DIMENSIONS. CHECK ALL DIMENSIONS ON SITE. IN THE EVENT OF ANY DISCREPANCY REFER QUERY TO THE ARCHITECTS.