




SITE LOCATION PLAN 1:1250

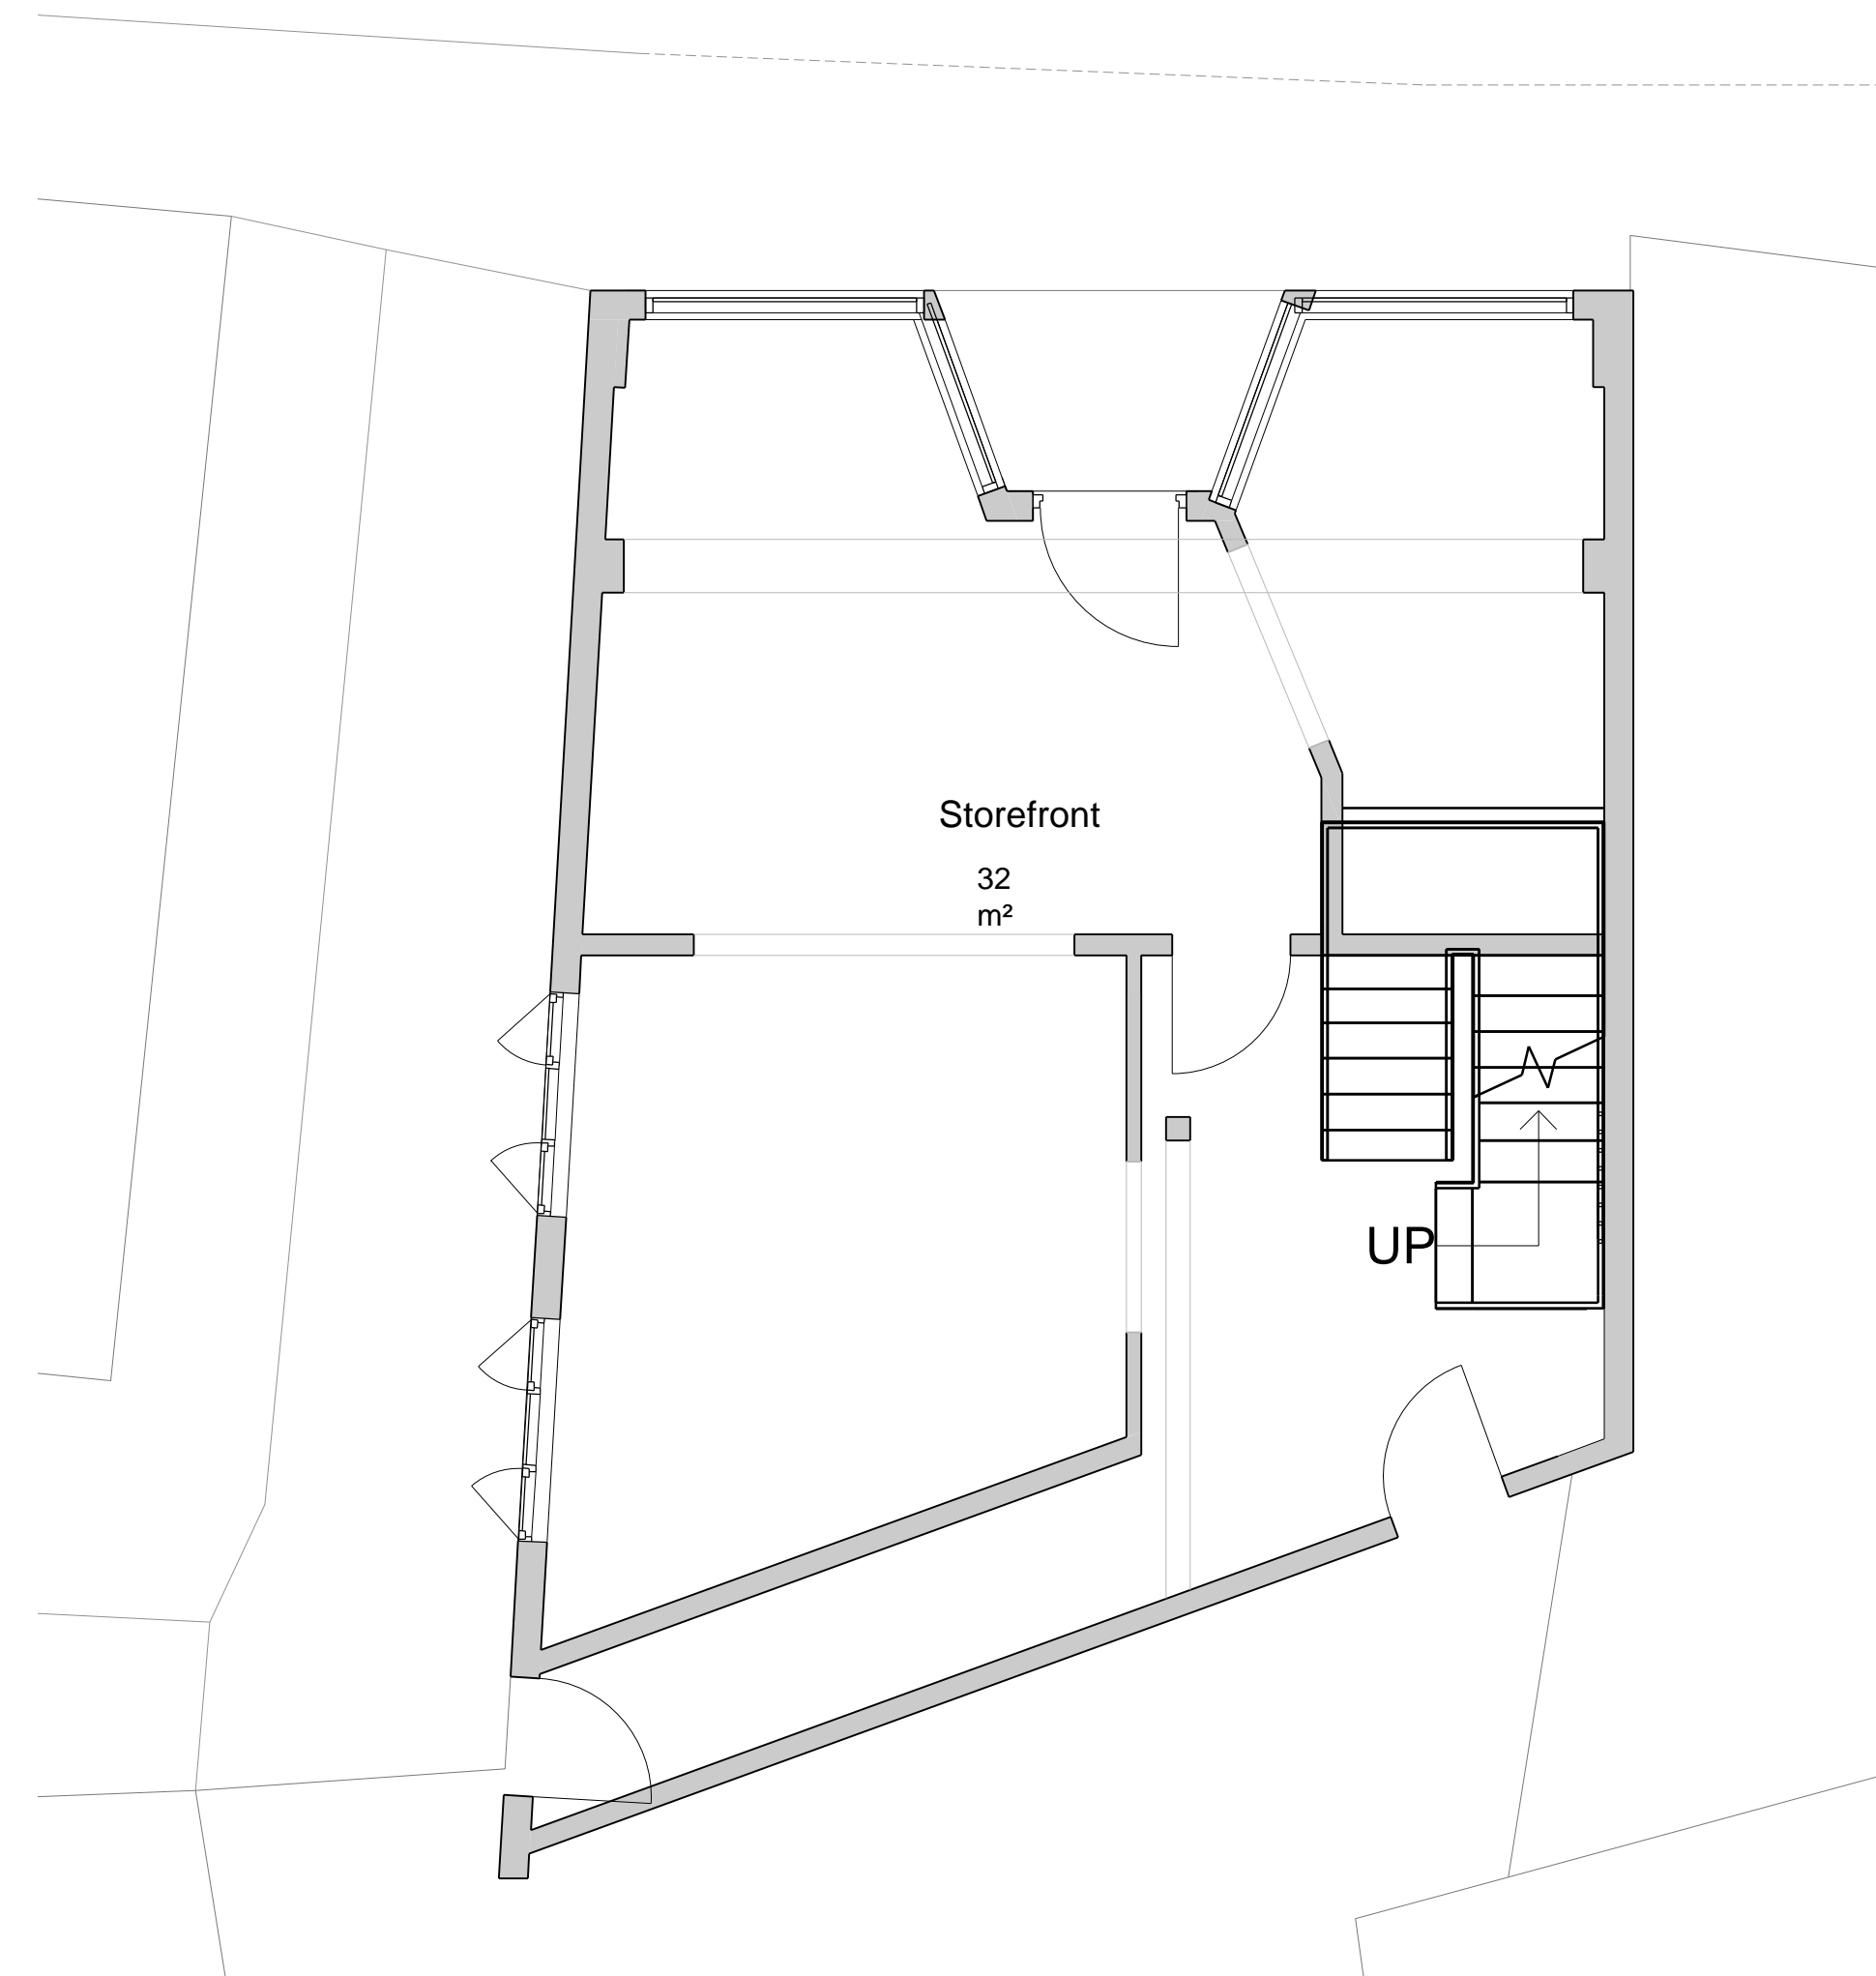


EXISTING GROUND FLOOR PLAN 1:50

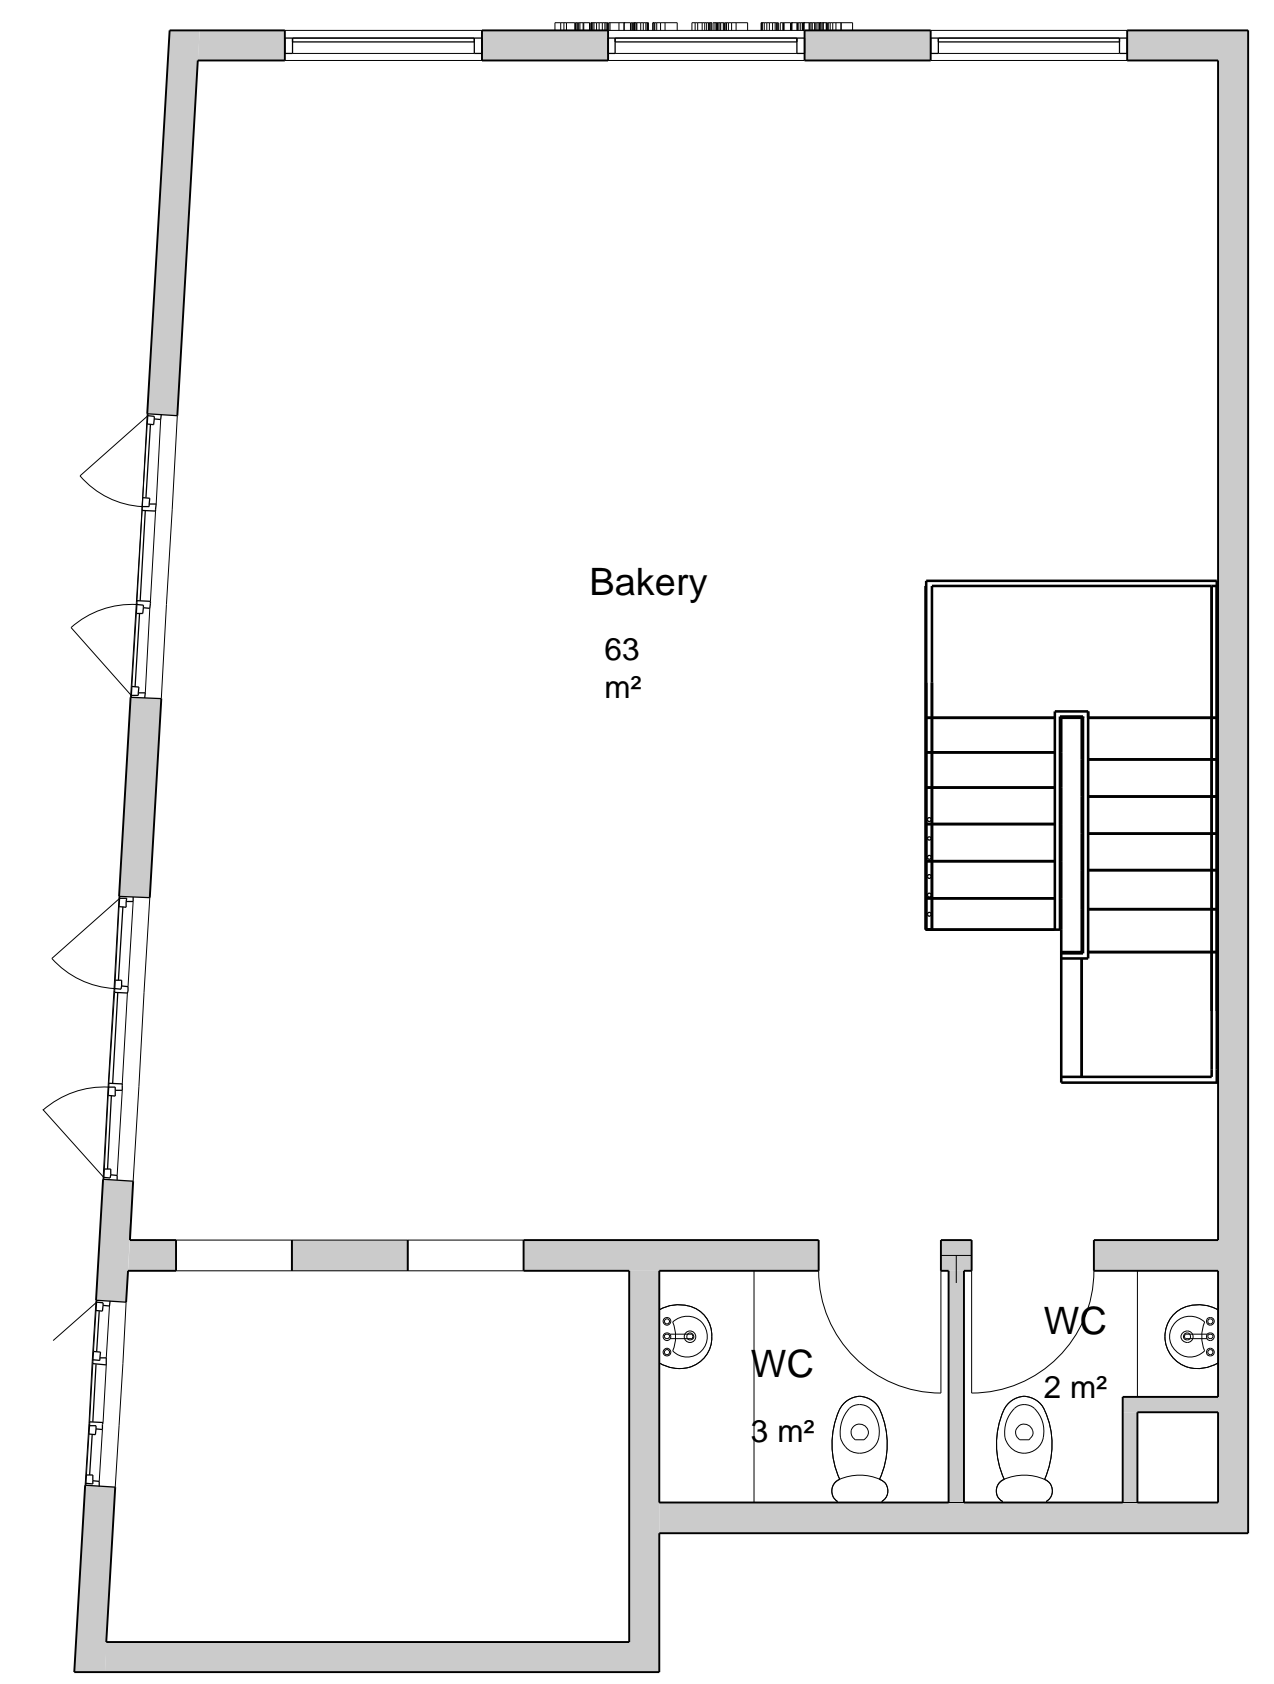

EXISTING FIRST FLOOR PLAN 1:50

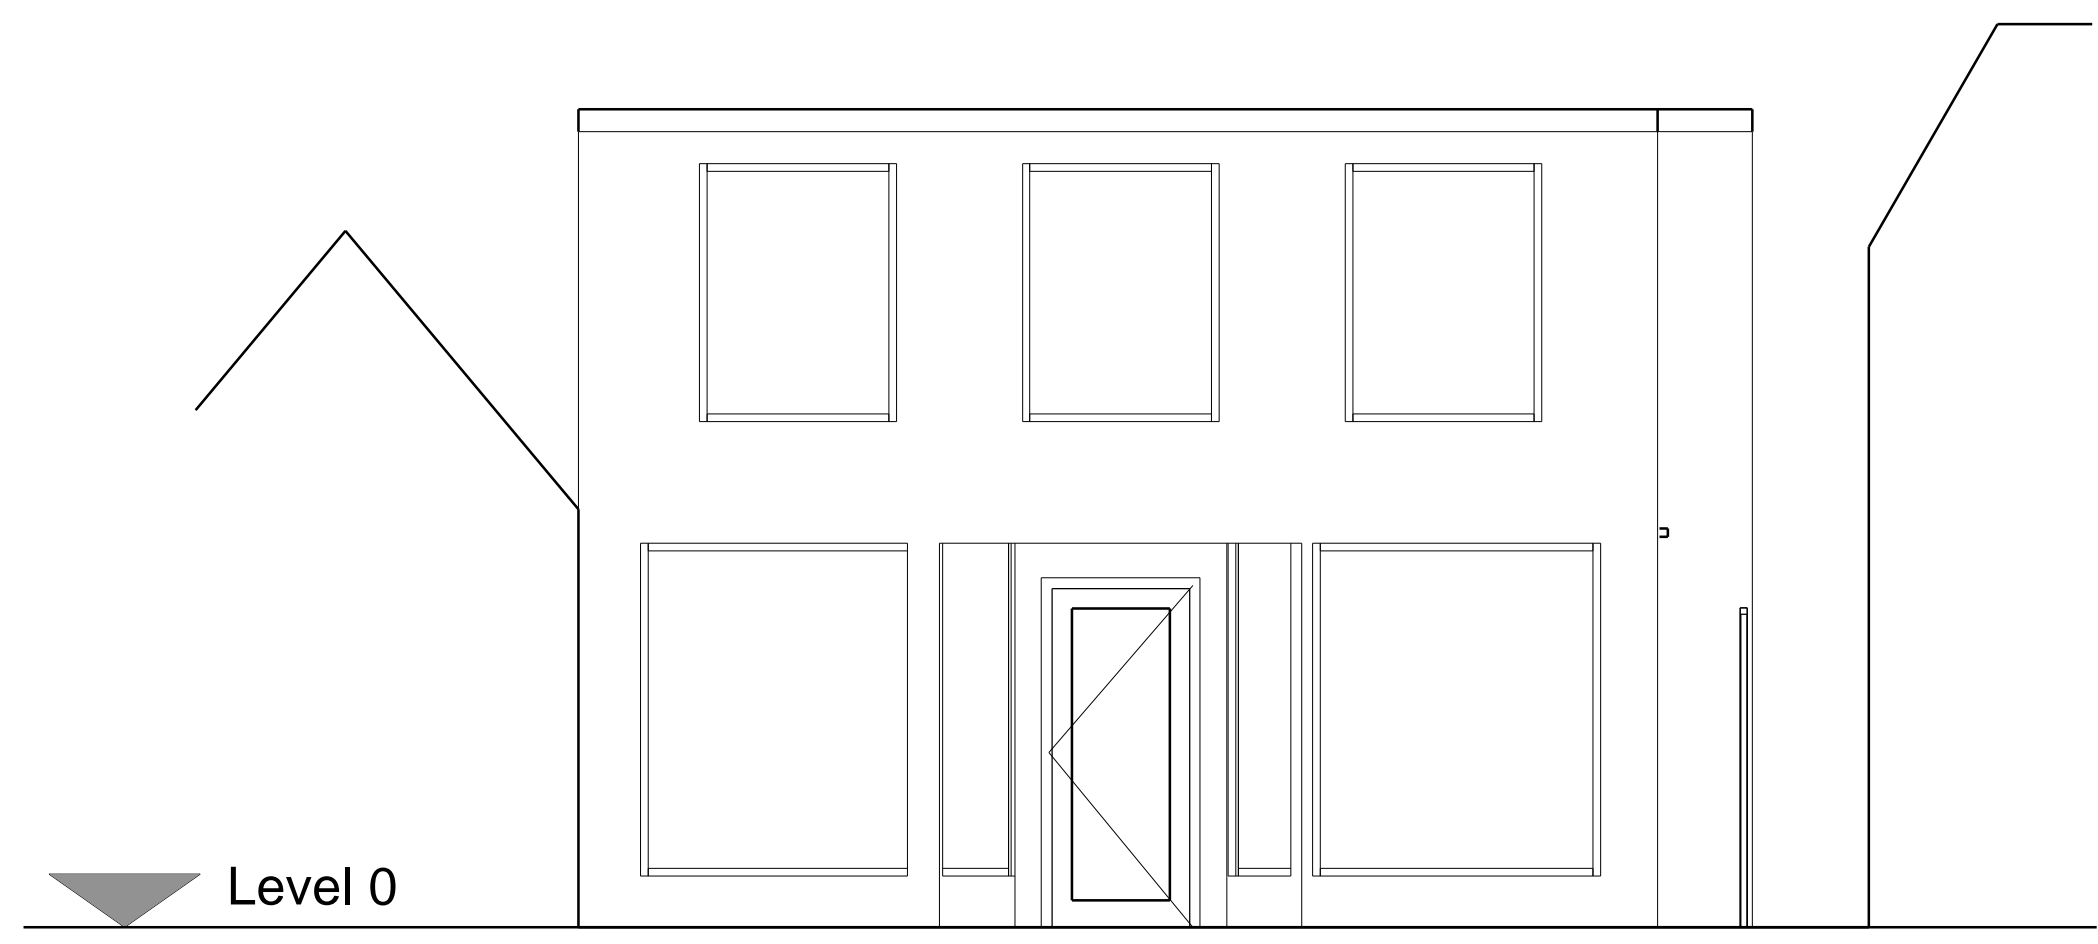

FRONT (North) ELEVATION 1:50

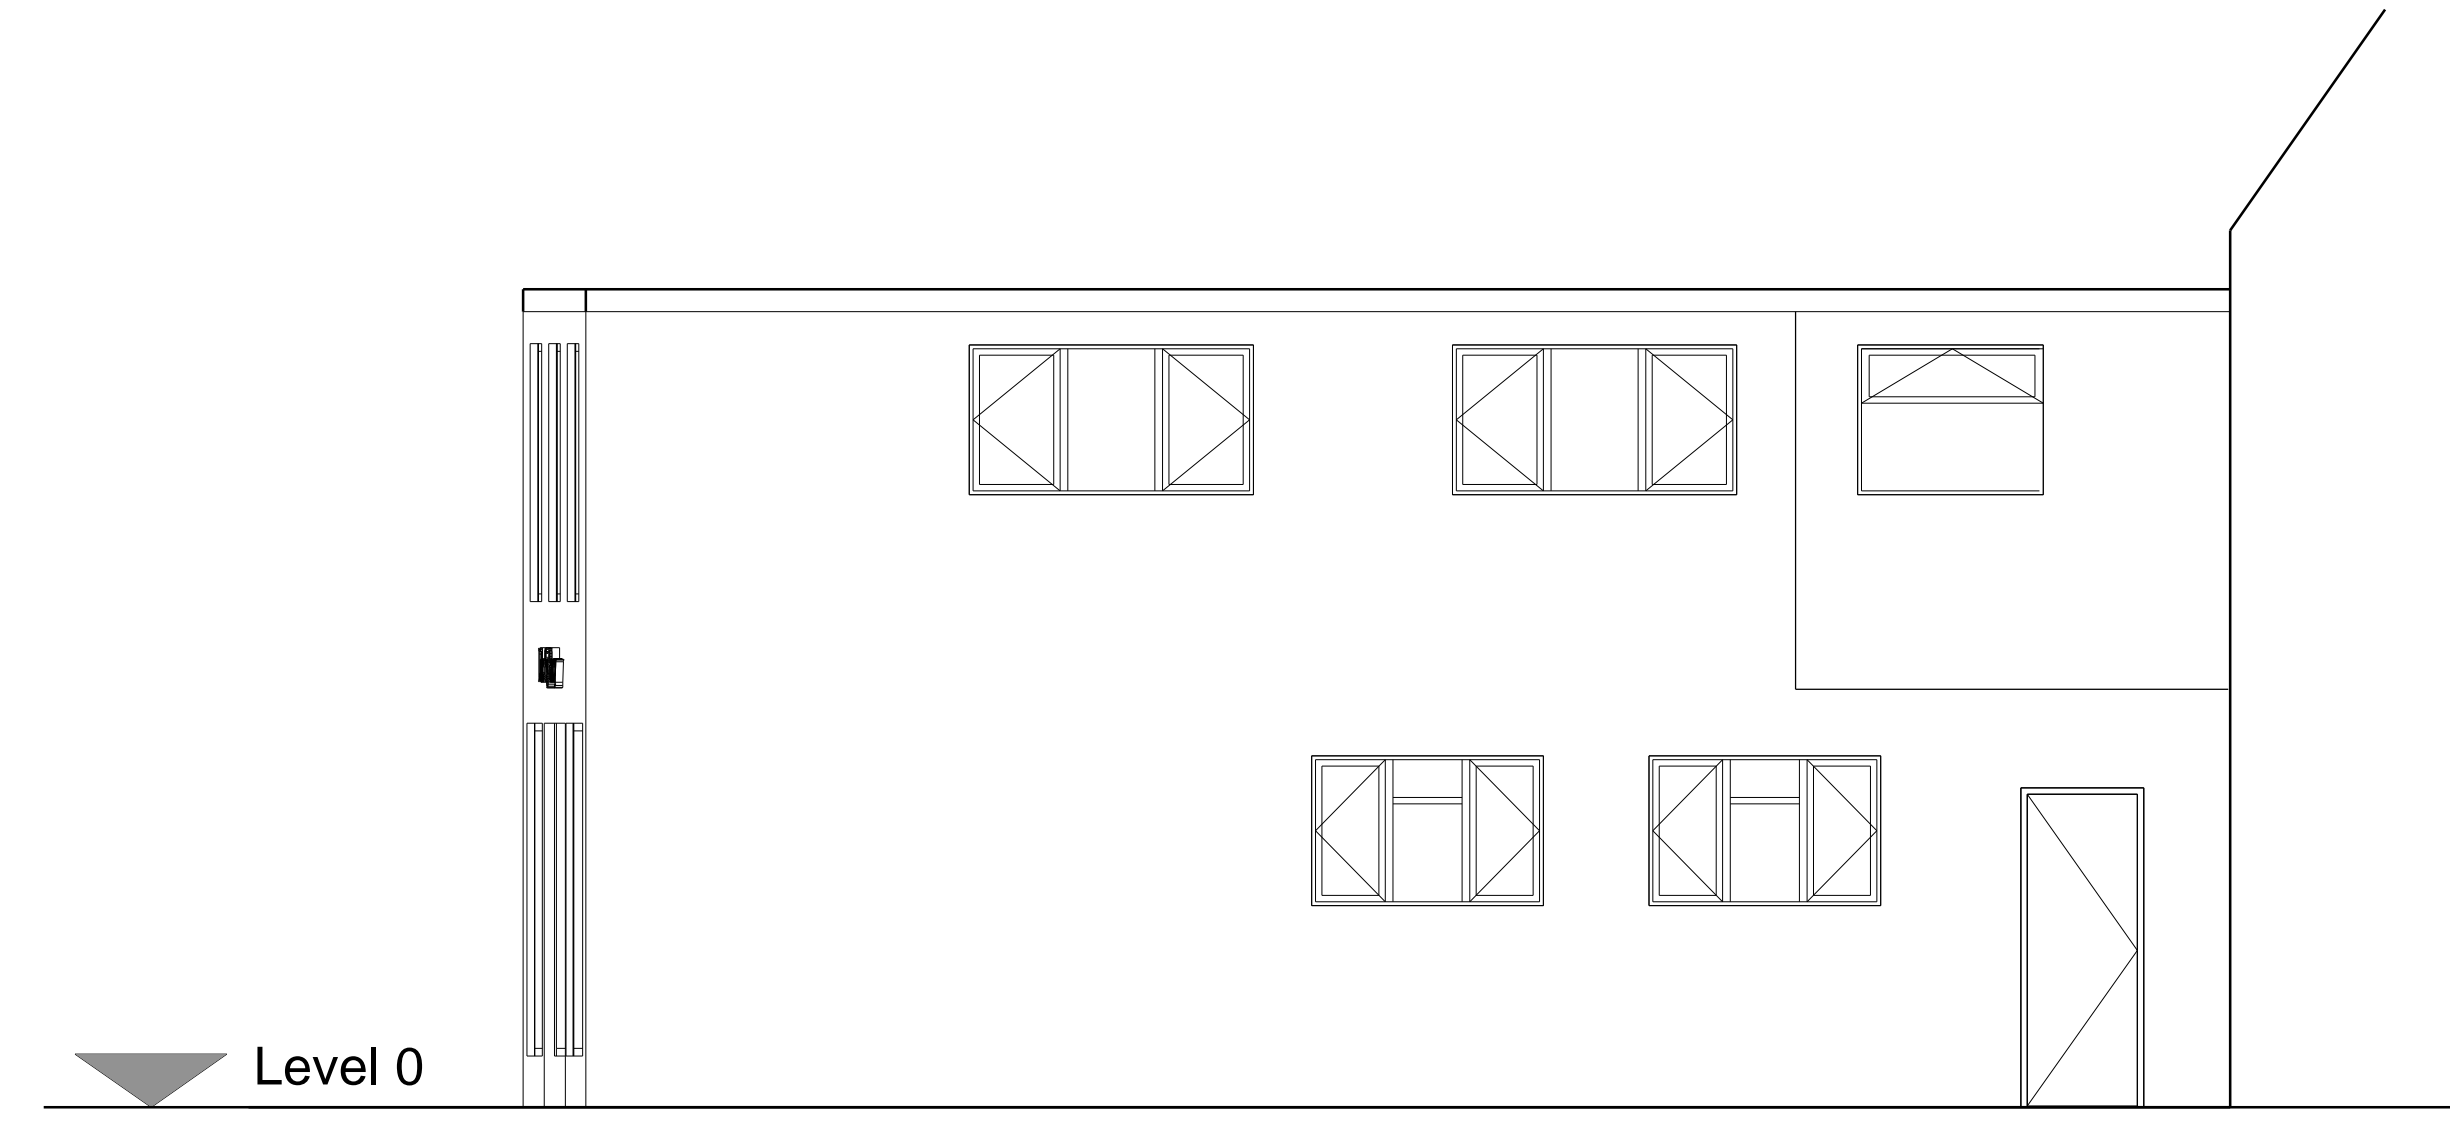

SIDE (West) ELEVATION 1:50

Unicorn House, Station Road West, Stowmarket - Existing Plans & Elevations



REV	DESCRIPTION	DATE
TITLE: EXISTING FLOOR PLANS & ELEVATIONS		
PROJECT: UNICORN HOUSE STATION ROAD WEST, STOWMARKET SUFFOLK, IP14 1ES.		
CLIENT: SFRANCIS		
SCALE: 1:50@A1	DATE: OCT 2023	
STATUS: PLANNING	DRAWN: JS	
JOB NO: 1677	DRAWING NO: 01	

Box Valley
Architectural Design
www.boxvalleydesign.com
13 Gallows Hill, Hadleigh, Suffolk, IP7 6DD
office@boxvalleydesign.com
01750 582730

Do not scale from drawings. Work to figured dimensions only.