




DWELLING SITE PLAN 1:500

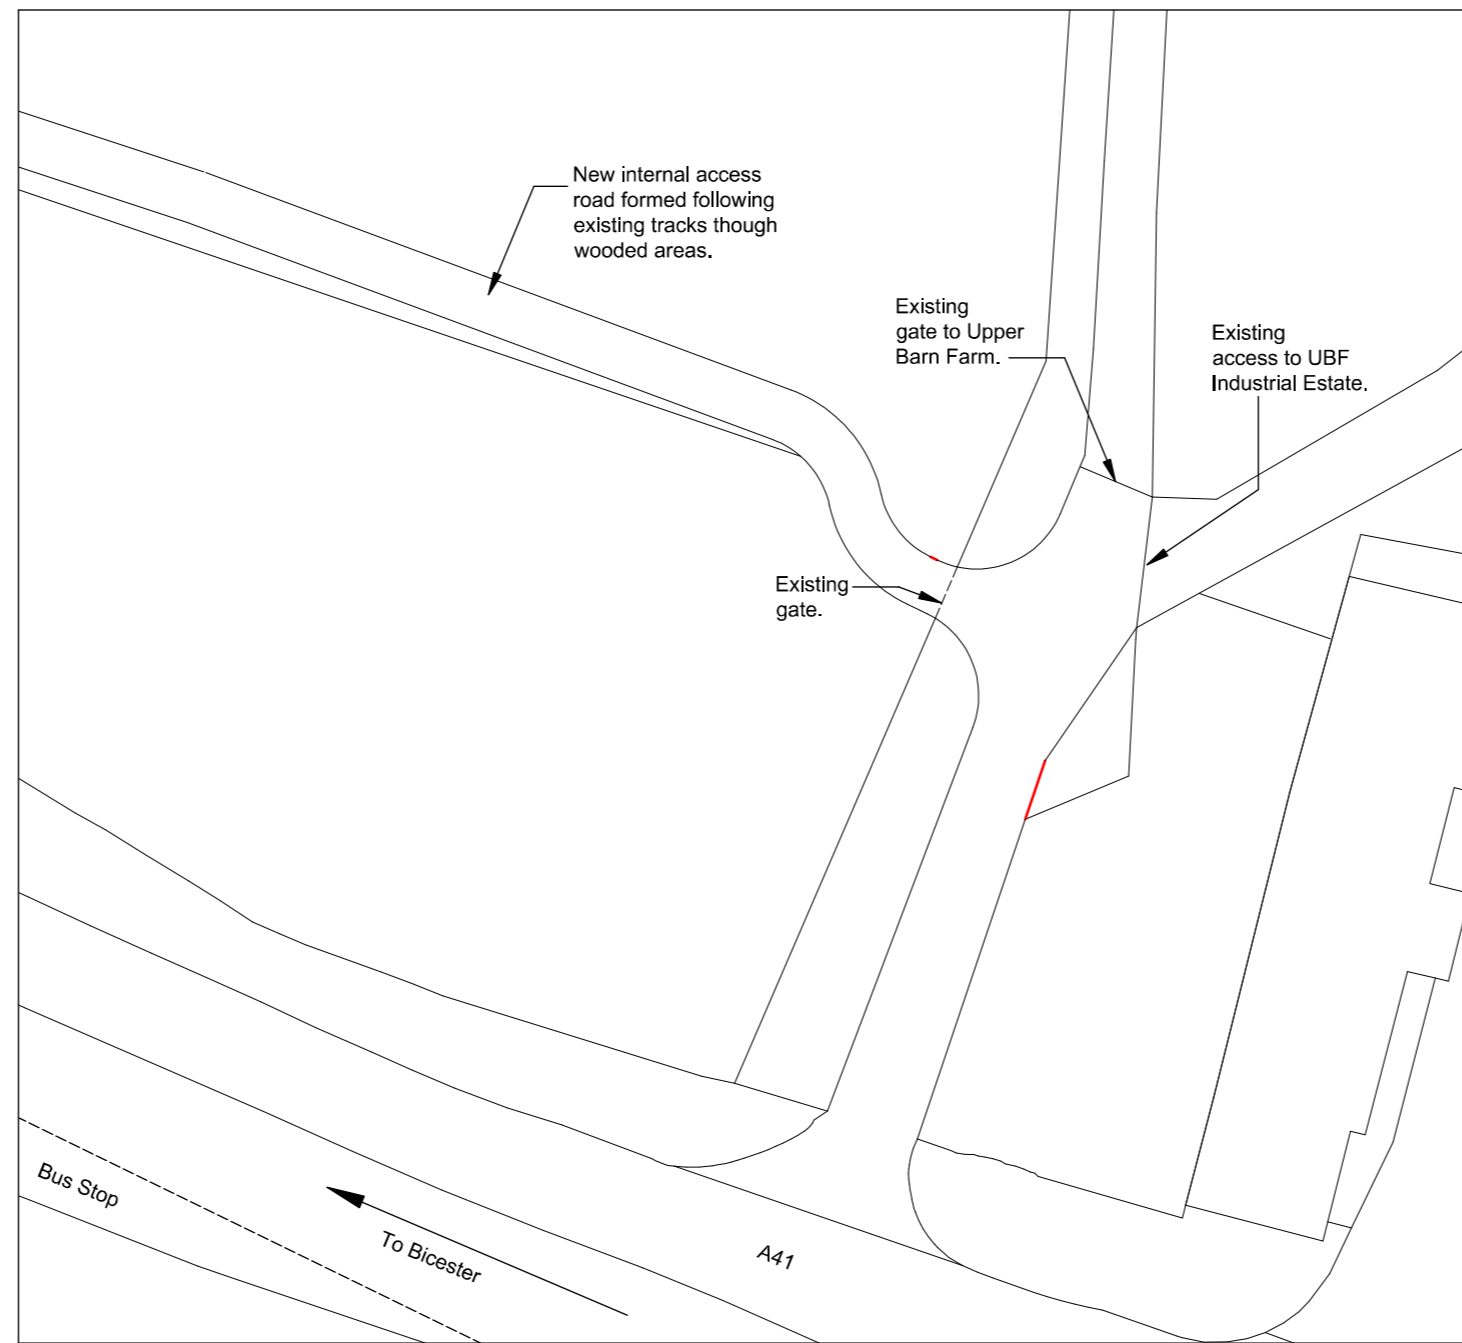

ENTRANCE SITE PLAN 1:500

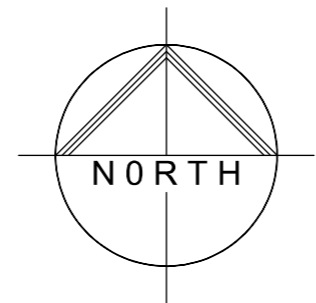

LOCATION PLAN 1:2500

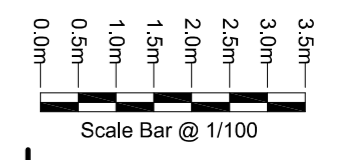

No.	Date	Revision	Initial

Status
 Subject To
 Planning Approval.

OPTIME SURVEYORS

Pumps Cottage,
 Main Street,
 Twyford,
 Buckinghamshire,
 MK18 4EP.
 Tel: 0797 9841 377

Project
 Proposed Replacement Of
 Agricultural Building And Erection
 Of One Two Storey Dwelling and
 New Internal Access Road At
 Upper Barn Farm,
 Bicester Road,
 Westcott,
 Buckinghamshire.
 HP18 0JX.

Client
 Mr. M. Crisp.

Drawing
 Site & Location Plans.

Scale As Indicated @ A1 Drawn B. Steele-Tyson.
 Checked Date Sep 2023

Drawing No.
 ABPH529/2023/01

This drawing and design is copyright and must not be reproduced in part or in whole without prior written consent. Contractors must verify all dimensions on site before commencing work or preparing shop drawings.