






1 BLOCK 2 - NORTH ELEVATION
1 : 50

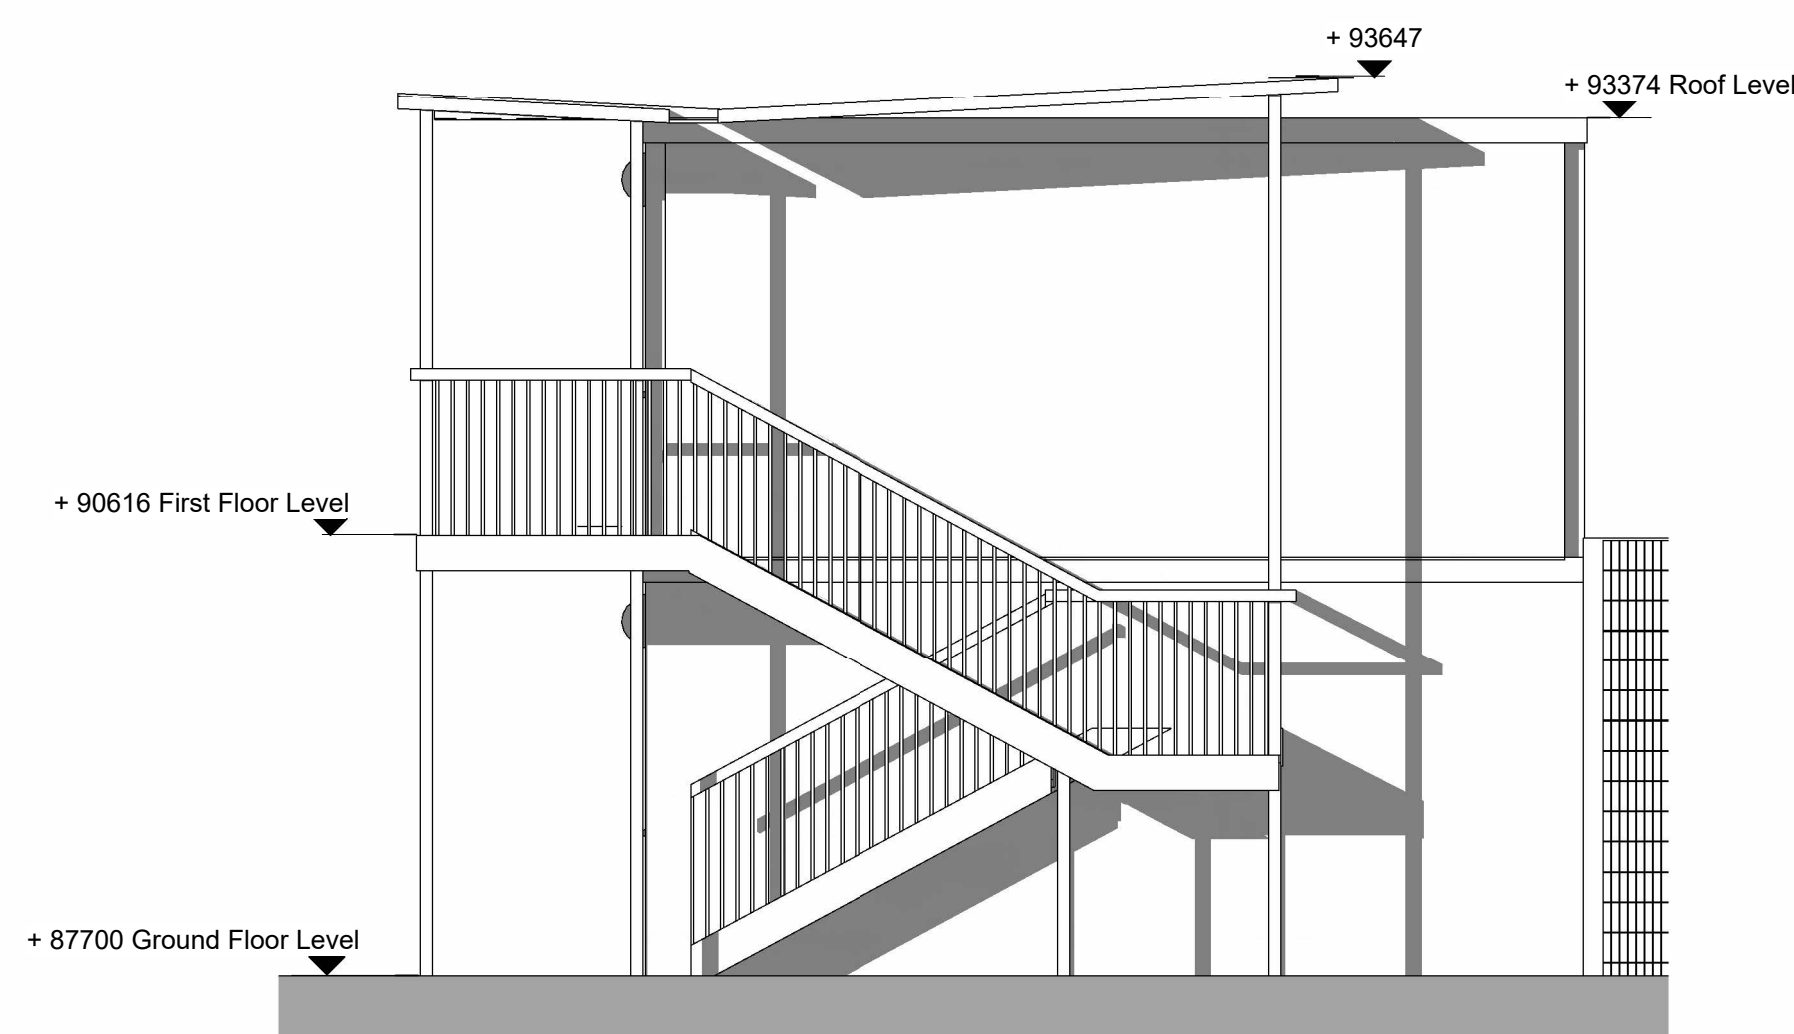


2 BLOCK 2 - EAST ELEVATION
1 : 50

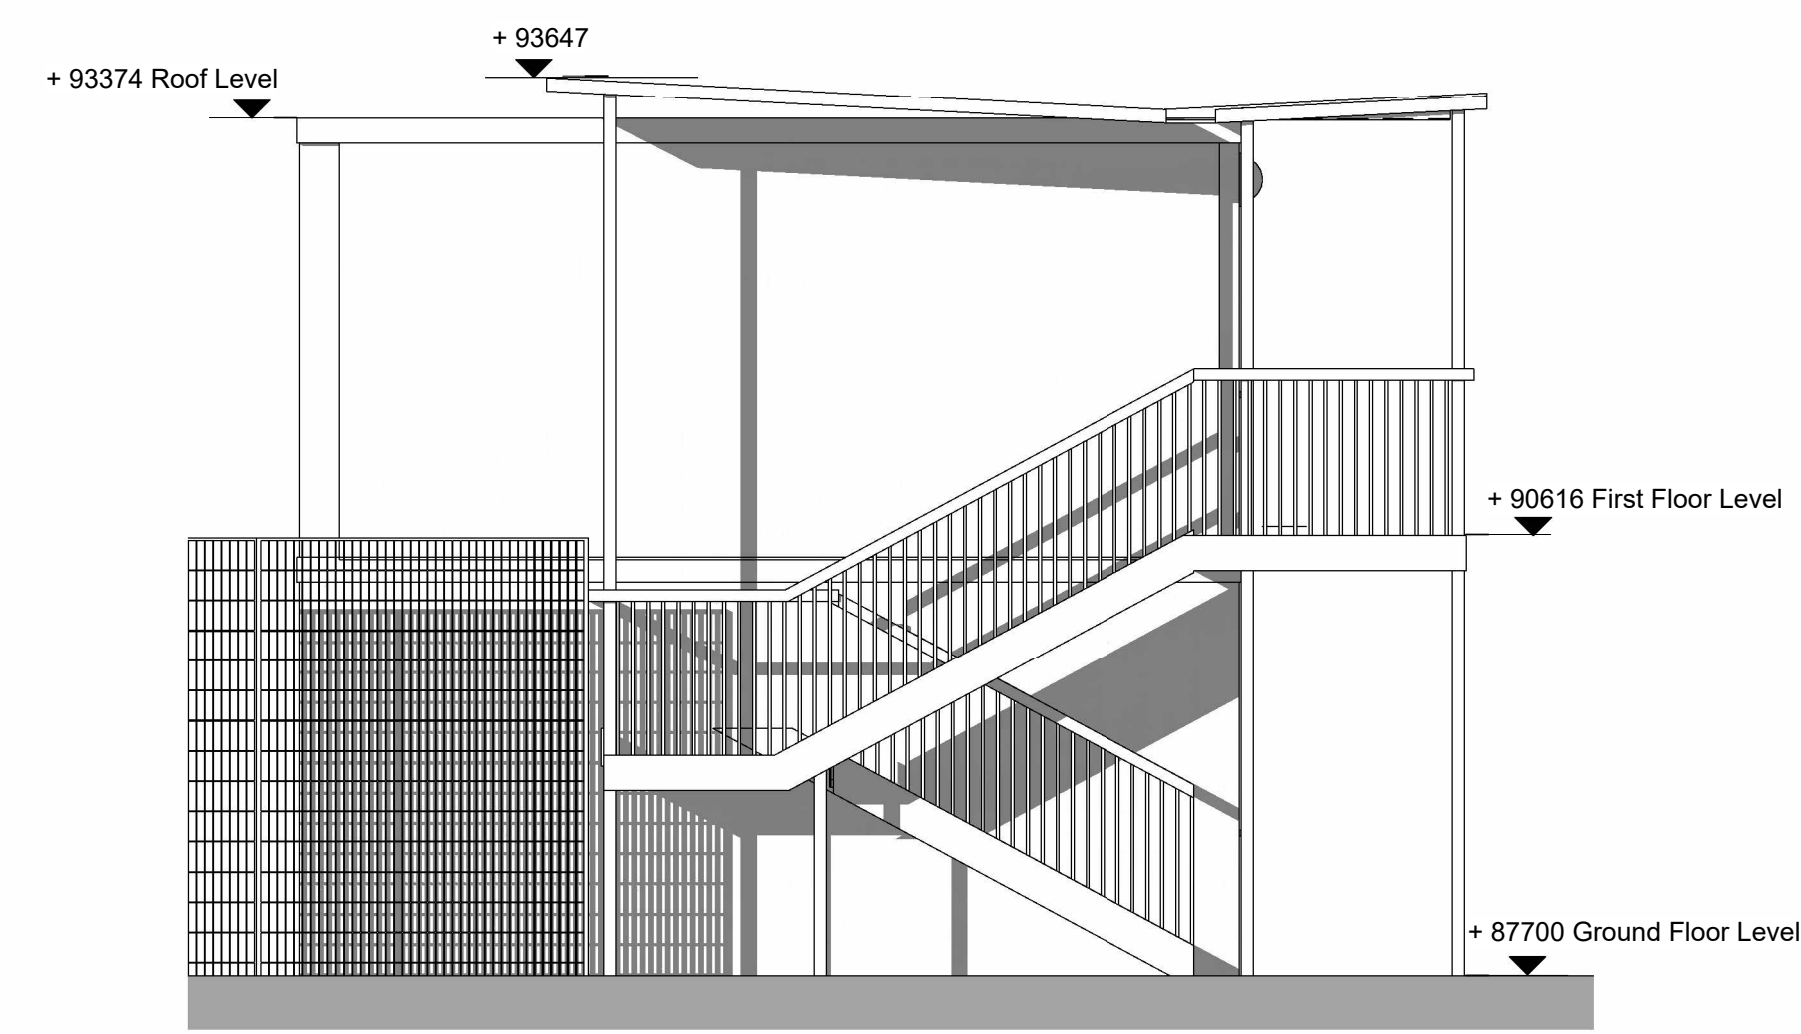

3 BLOCK 2 - WEST ELEVATION
1 : 50

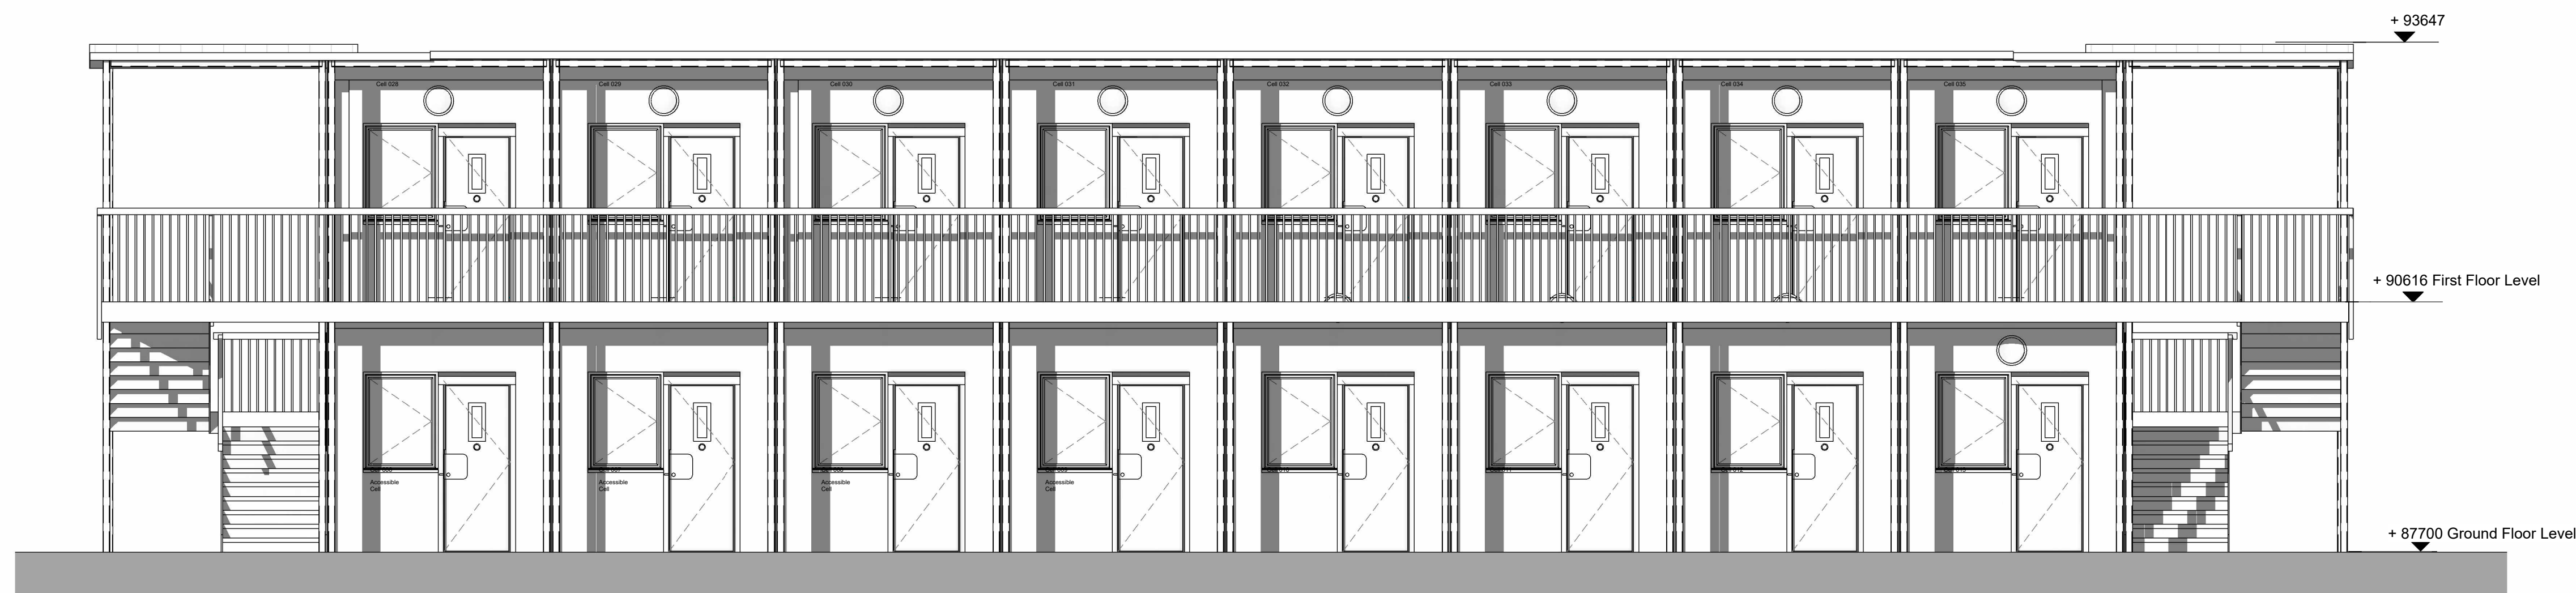

4 BLOCK 2 - SOUTH ELEVATION
1 : 50

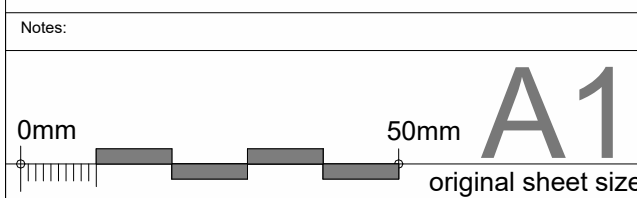

Notes:
Contact HLN regarding terms & conditions, copyrights, CDM, etc. Check printed scale, responsibility is not accepted for reproduction of digital media or measuring from this document. Only figured dimensions to be used for construction. Report doubts/discrepancies to project Architect.

Revision Schedule				
Revision Number	Date	By	CH/K	Revision Description
A	29.03.23	SO	DA	Issued for Planning
B	31.03.23	SO	DA	Revision as per Planning Consultant's comments
C	08/09/23	KH	DA	Revised for NMA

Client Property Directorate	Project HMP SPRINGHILL RDC	Drawing Title BLOCK 2 PROPOSED ELEVATIONS
Status PLANNING	Drawn By Checked By Date SO DA 03/29/23	Scale 1 : 50
Job Number 441830	Drawing Code -HLN-ZZ-DR-A-	Drawing Number Status Rev. P009 C
HLN Architects Ltd 21/22 Neptune Court, Vanguard Way, Cardiff, CF24 5PJ t: 0845 375 3298 e: info@hlingroup.co.uk w: www.hlingroup.co.uk		
RIBA Chartered Practice CARDIFF ■ BROMSGROVE □ LONDON □		

