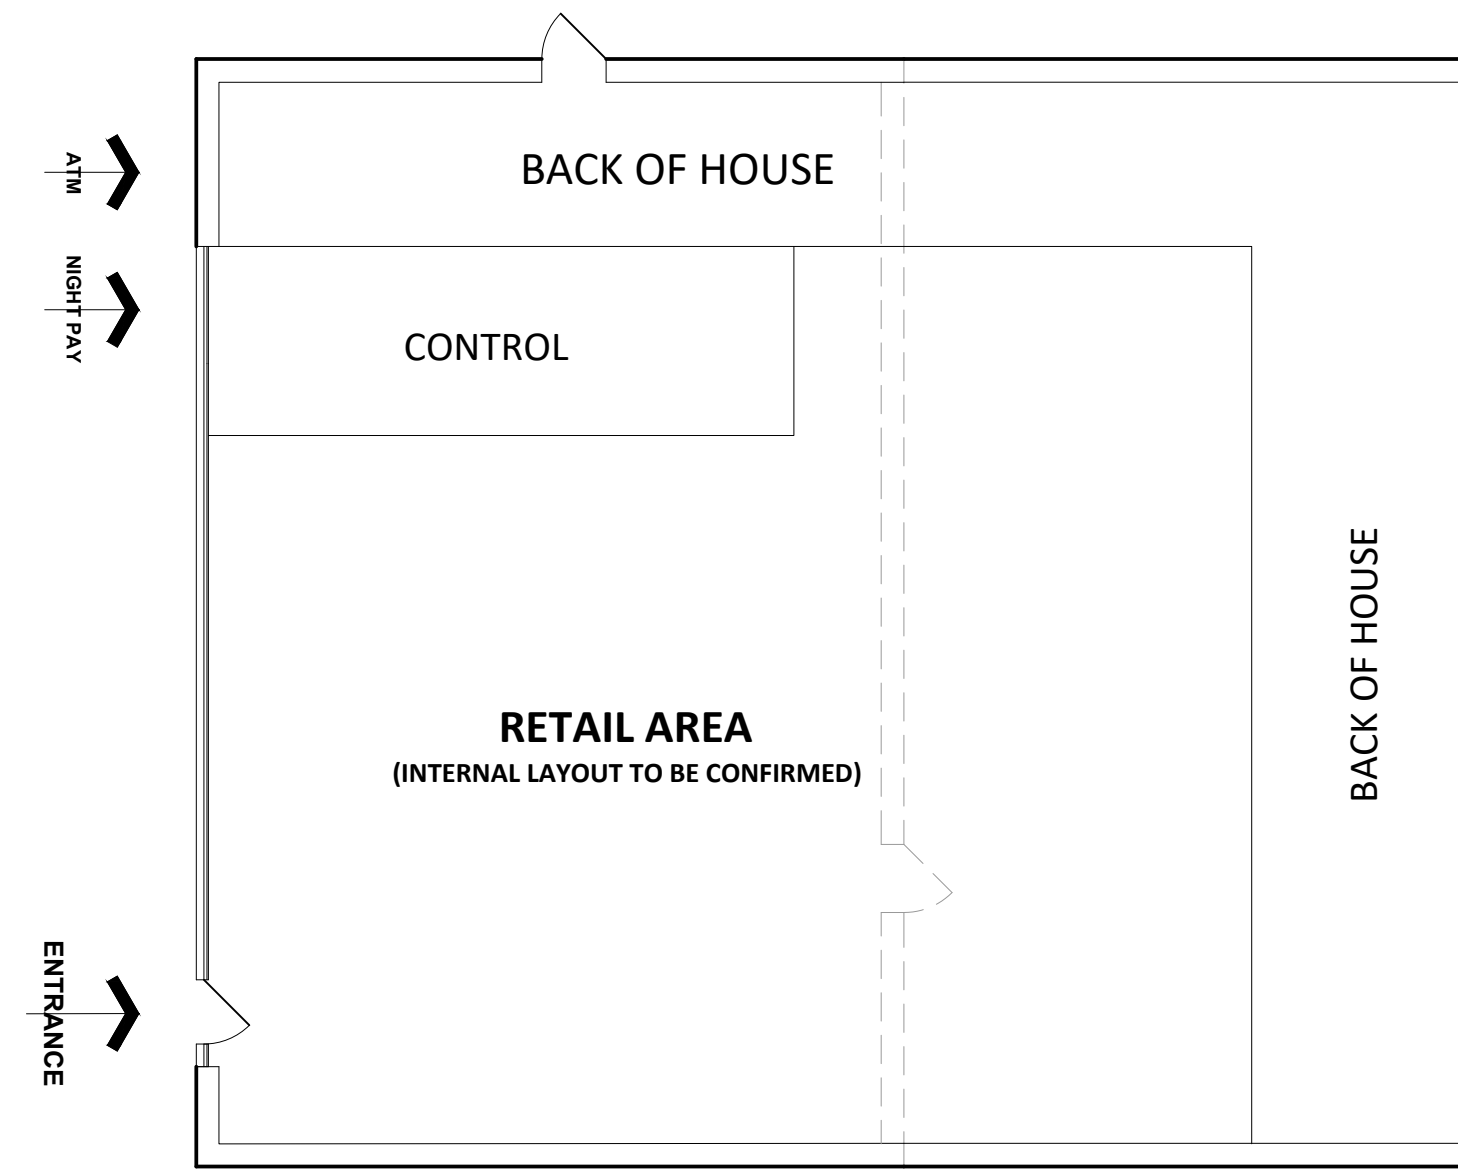


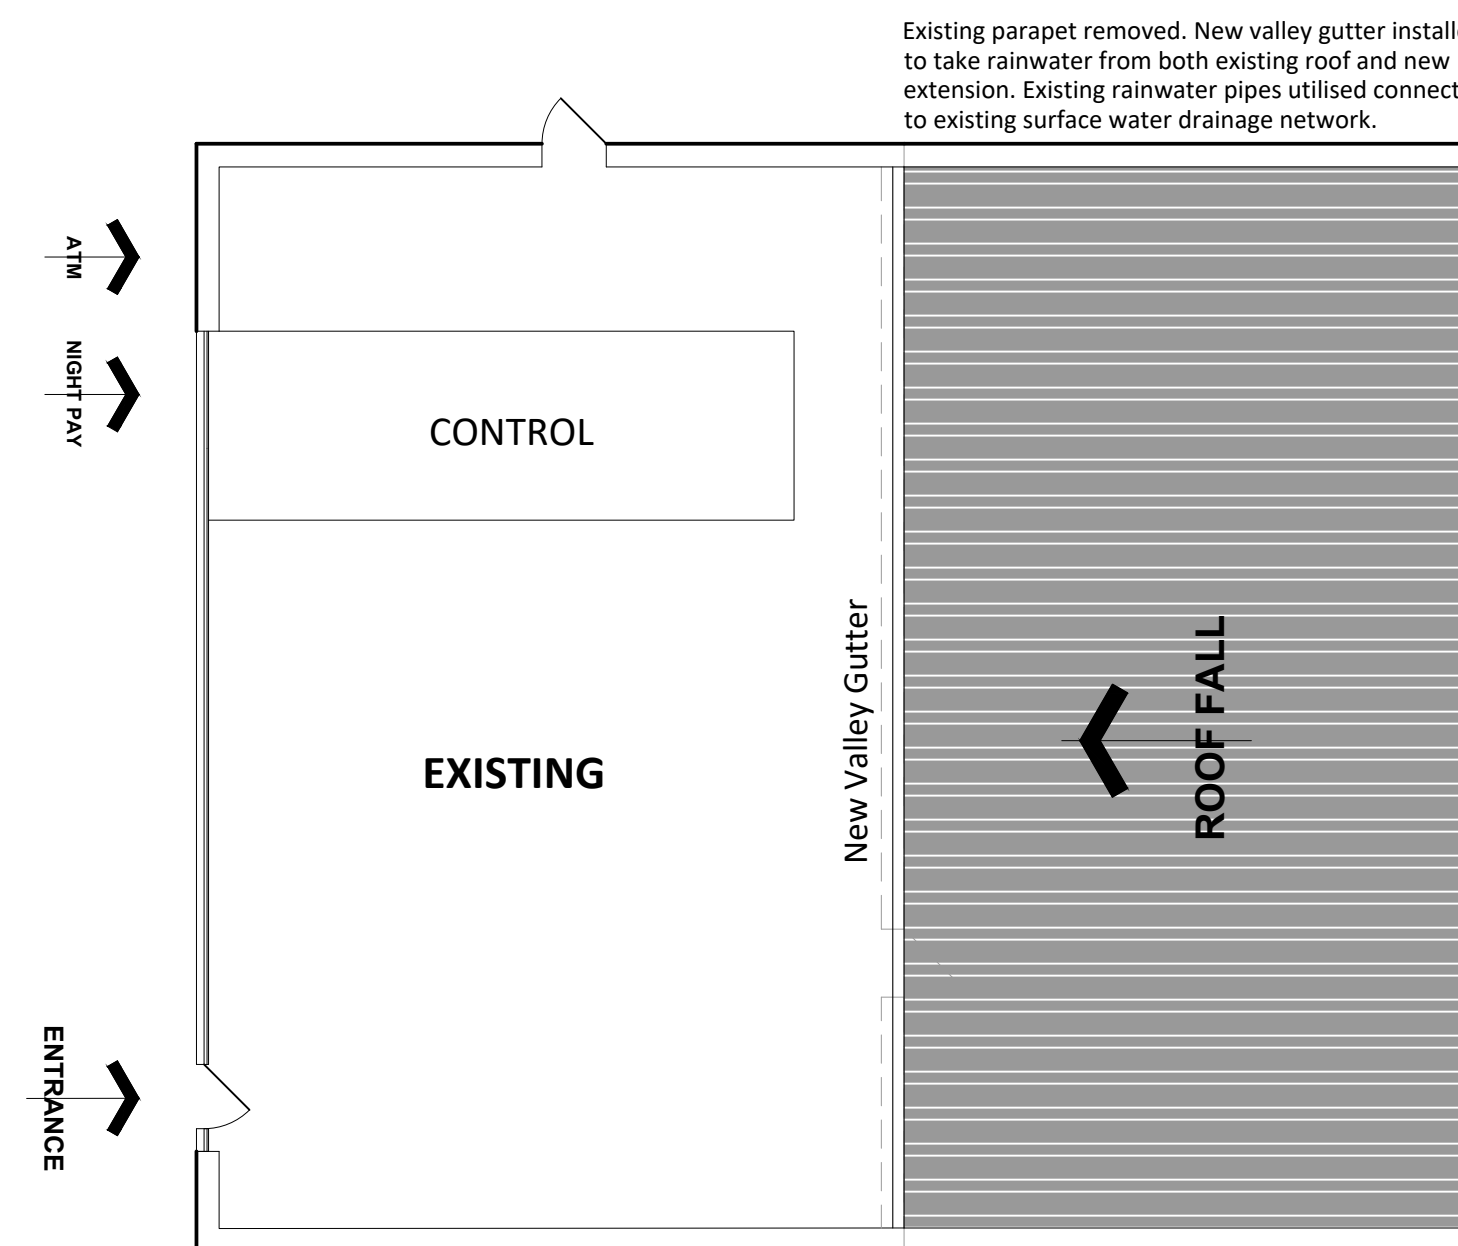
**GENERAL NOTES**

This drawing has been prepared for planning purposes only by Jennings Design Limited on behalf of Rontec Service Stations 1A Limited taken from Malcolm Hughes Land Surveyors Topographical Survey. Site boundary taken from Title Plan.



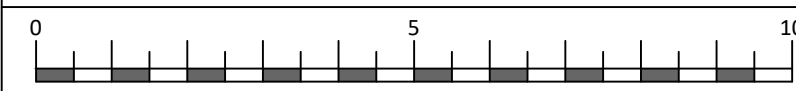
This drawing to be read in conjunction with ;  
140329 PLNG-01 Existing Site Layout  
140329 PLNG-02 Existing Site Elevations  
140329 PLNG-03 Existing Building Layout and Elevations  
140329 PLNG-04 Proposed Site Layout  
140329 PLNG-05 Proposed Site Elevations  
140329 PLNG-06 Proposed Building Elevations  
140329 PLNG-07 Proposed Floor - Roof Plan  
140329 PLNG-08 Block Plan  
140329 PLNG-09 Site Location Plan



**FLOOR PLAN**



**ROOF PLAN**

|  |            |                   |                 |
|--|------------|-------------------|-----------------|
| <b>PLANNING PHASE</b>  |            |                   |                 |
| PROJECT<br><b>SALES BUILDING EXTENSION</b><br>HOME PARK SERVICE STATION<br>89 OUTLAND ROAD, PLYMOUTH, DEVON, PL2 3DE                         |            |                   |                 |
| TITLE<br>PROPOSED FLOOR - ROOF PLAN  |            |                   |                 |
| CLIENT<br>Rontec Service Stations 1A Ltd   |            |                   |                 |
|   |            |                   |                 |
|   |            |                   |                 |
| <small>8 Feast Field, Horsforth, Leeds, West Yorkshire, LS18 4TJ<br/>www.jennings-design.com 01274 395422 office@jennings-design.com</small> |            |                   |                 |
| Drawn: DS  | Check: NJJ | Scale: 1:100 @ A1 | Date: July 2023 |
| Plan Number: 140329_PLNG-07  |            |                   |                 |
| <br>SCALE - METRES - 1:100 @ A1                         |            |                   |                 |