



GENERAL NOTES

This drawing has been prepared for planning purposes only by Jennings Design Limited on behalf of Rontec Service Stations 1A Limited taken from Malcolm Hughes Land Surveyors Topographical Survey. Site boundary taken from Title Plan.


This drawing to be read in conjunction with ;
 140329 PLNG-01 Existing Site Layout
 140329 PLNG-02 Existing Site Elevations
 140329 PLNG-03 Existing Building Layout and Elevations
 140329 PLNG-04 Proposed Site Layout
 140329 PLNG-05 Proposed Site Elevations
 140329 PLNG-06 Proposed Building Elevations
 140329 PLNG-07 Proposed Floor - Roof Plan
 140329 PLNG-08 Block Plan
 140329 PLNG-09 Site Location Plan

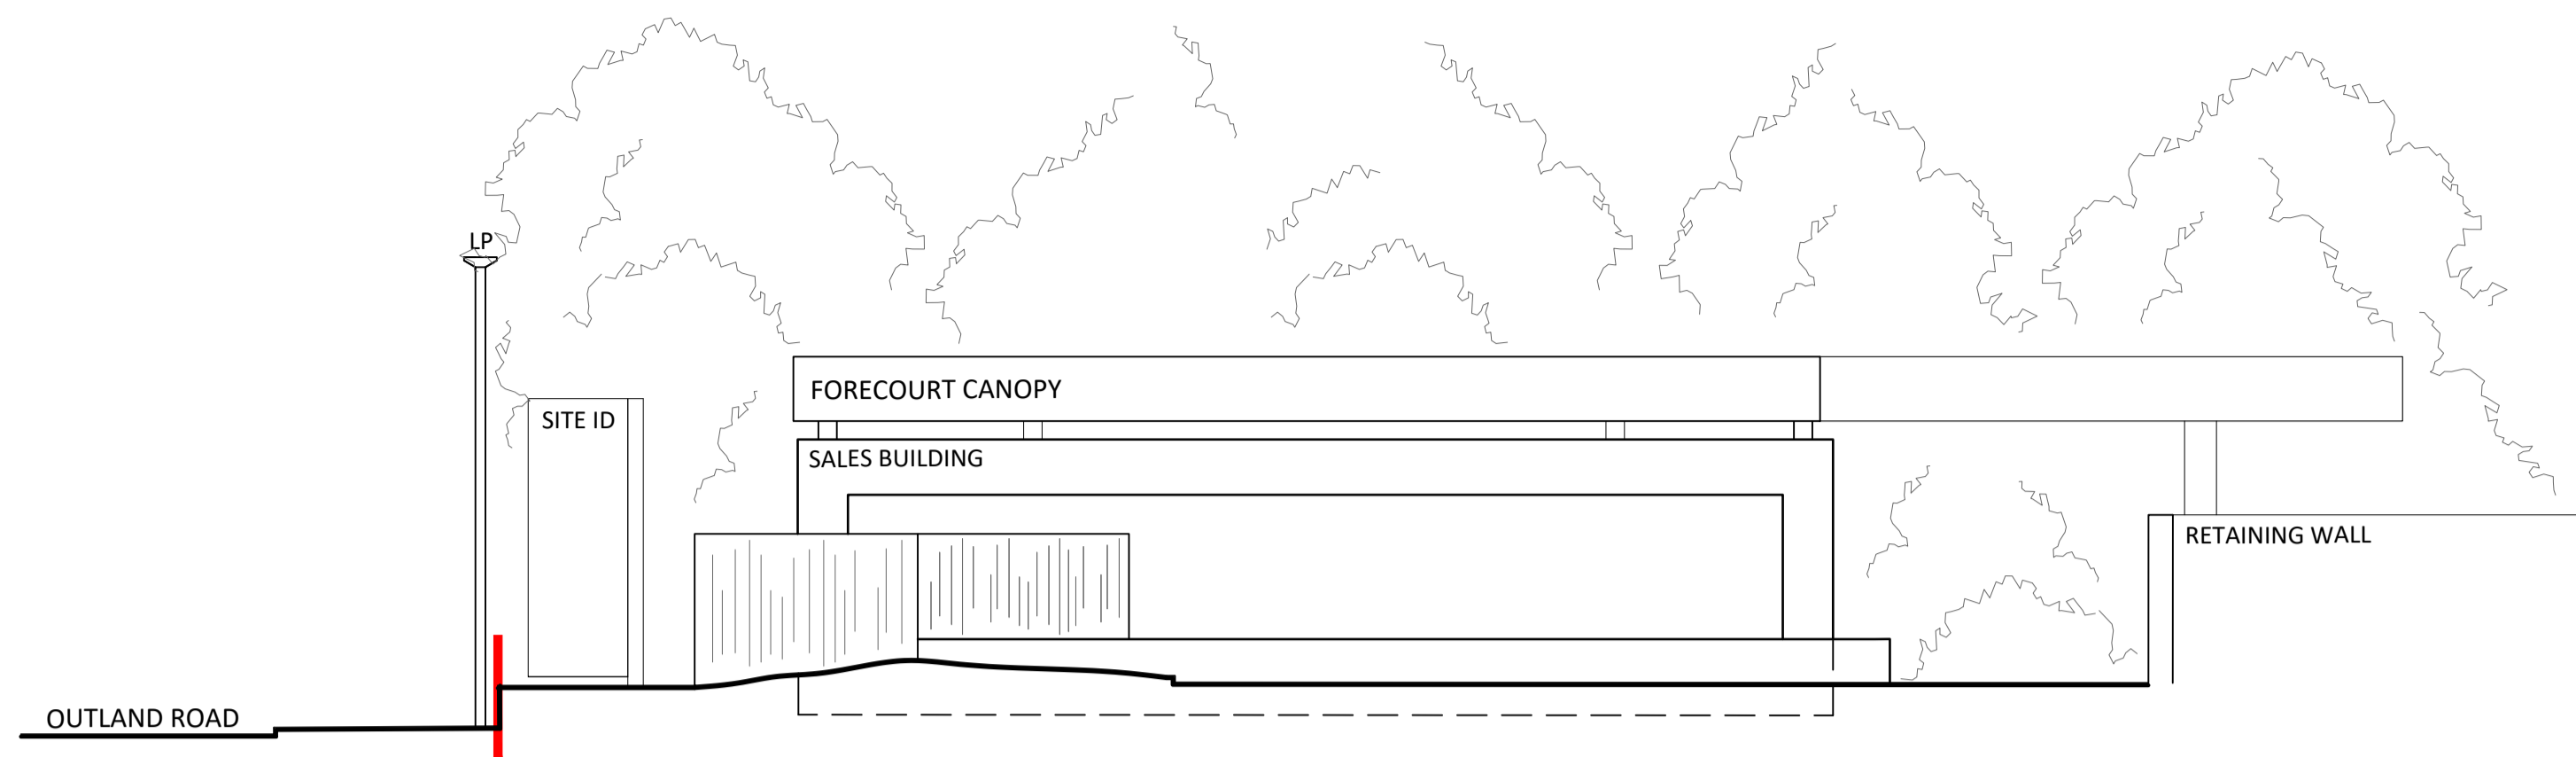


NORTH EAST ELEVATION TO REAR CUSTOMER PARKING

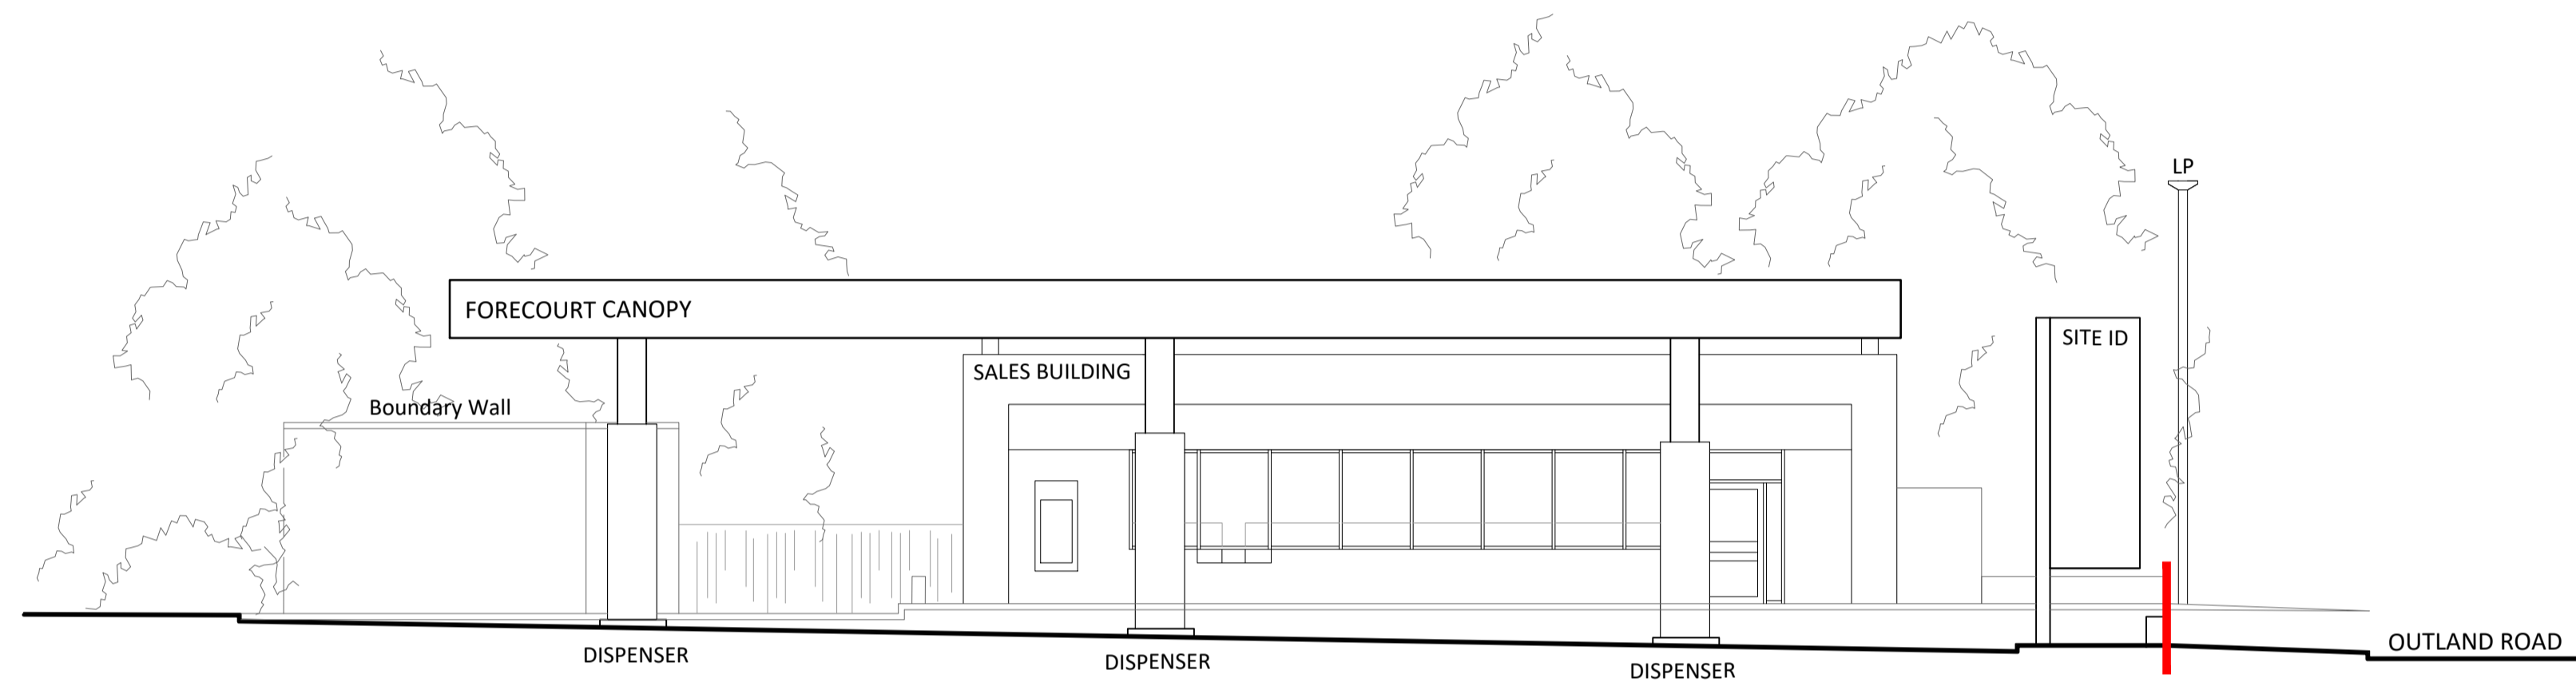


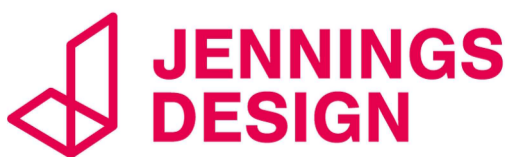
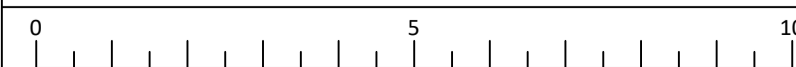
SOUTH WEST ELEVATION TO FORECOURT

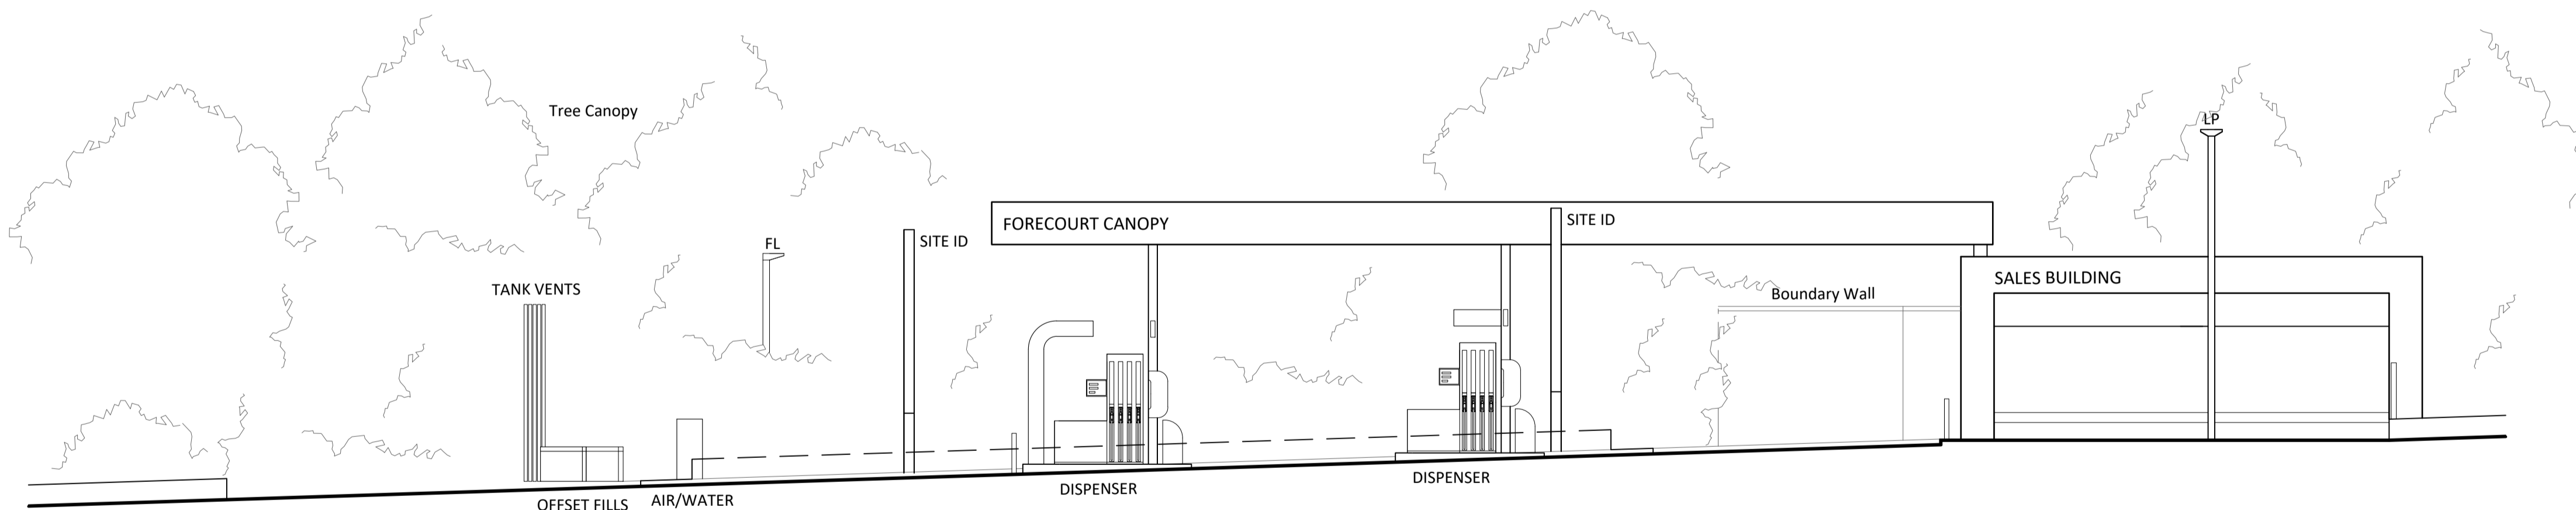

SOUTH EAST ELEVATION TO OUTLAND ROAD

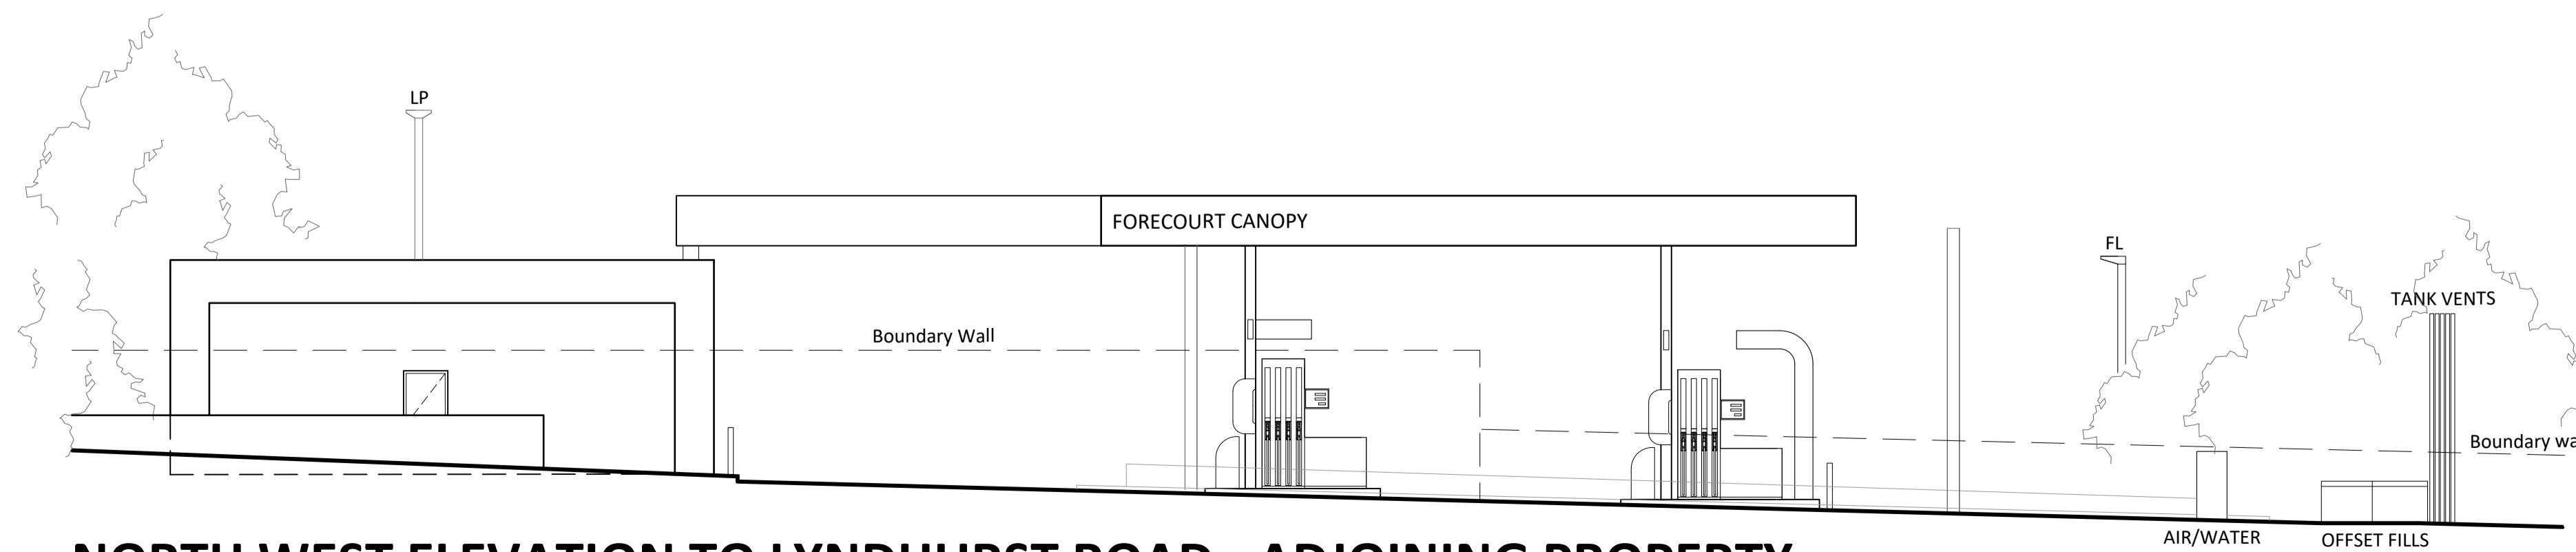

NORTH WEST ELEVATION TO LYNDHURST ROAD - ADJOINING PROPERTY
 (Omitting retaining wall, boundary wall and trees for clarity.)

PLANNING PHASE			
PROJECT SALES BUILDING EXTENSION HOME PARK SERVICE STATION 89 OUTLAND ROAD, PLYMOUTH, DEVON, PL2 3DE			
TITLE EXISTING SITE ELEVATIONS			
CLIENT Rontec Service Stations 1A Ltd			
			
			
<small>8 Feast Field, Horsforth, Leeds, West Yorkshire, LS18 4TJ www.jennings-design.com 01274 395422 office@jennings-design.com</small>			
Drawn: DS	Check: NJJ	Scale: 1:100 @ A1	Date: July 2023
Plan Number: 140329_PLNG-02			
 SCALE - METRES - 1:100 @ A1			