


Written dimensions to take precedence over scaled dimensions. All dimensions and levels to be checked on site and any discrepancies to be reported back to Contract Administrator before work commences.

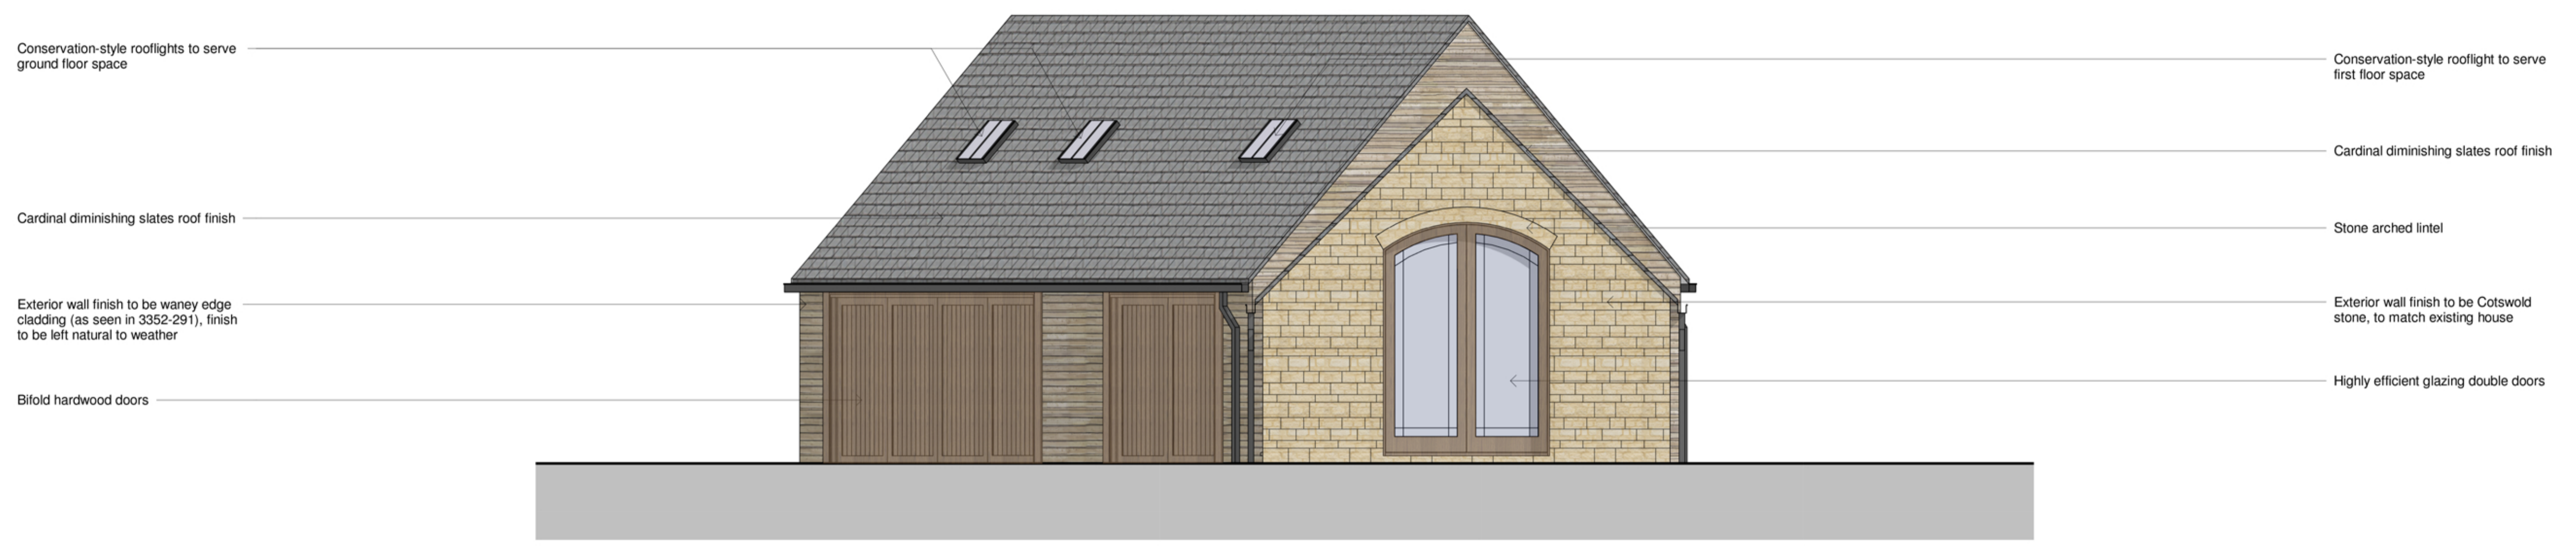

Conservation-style rooflights to serve ground floor space

Cardinal diminishing slates roof finish

Exterior wall finish to be waney edge cladding (as seen in 3352-291), finish to be left natural to weather

Bifold hardwood doors

Conservation-style rooflight to serve first floor space

Cardinal diminishing slates roof finish

Stone arched lintel

Exterior wall finish to be Cotswold stone, to match existing house

Highly efficient glazing double doors

Proposed North elevation
1 : 50



Conservation-style rooflights to serve ground floor space

Cardinal diminishing slates roof finish

Exterior wall finish to be waney edge cladding (as seen in 3352-291), finish to be left natural to weather

Bifold hardwood doors

Conservation-style rooflight to serve first floor space

Cardinal diminishing slates roof finish

Stone arched lintel


Exterior wall finish to be Cotswold stone, to match existing house

Highly efficient glazing double doors

Solid oak door

Window to be double metal crittall style, to match existing house

Proposed East elevation
1 : 50

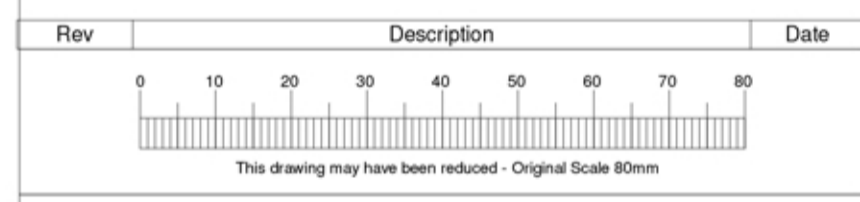

OFFICE THE OLD GRANARY WINDSOR COURT GREENHILL STREET STRATFORD UPON AVON WARKS CV37 6GG T: 01789 292353 F: 01789 292012 E: OFFICE@MRTARCHITECTS.CO.UK	STUDIO IVY HOUSE HIGH STREET MICKELTON CHIPPING CAMPDEN GL55 6SL T: 01386 438866 F: 01789 292012 WWW.MRTARCHITECTS.CO.UK
---	---

PROJECT
The Tithe House
Church Street, Chipping Campden, GL55 6JE
For A J Gaymond

DRAWING
Proposed Garage North and East elevations

PROJECT DRAWING NUMBER 3352 / 270	DRAWING STATUS Planning
REVISION	SCALE @ A1 1 : 50
START DATE 07/08/23	DRAWN BY TL