



Written dimensions to take precedence over scaled dimensions.
 All dimensions and levels to be checked on site and any
 discrepancies to be reported back to Contract Administrator before
 work commences.

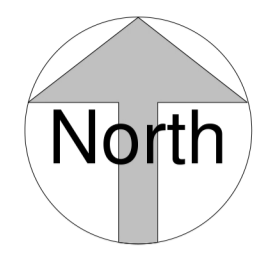

Proposed Site Plan
 1 : 200

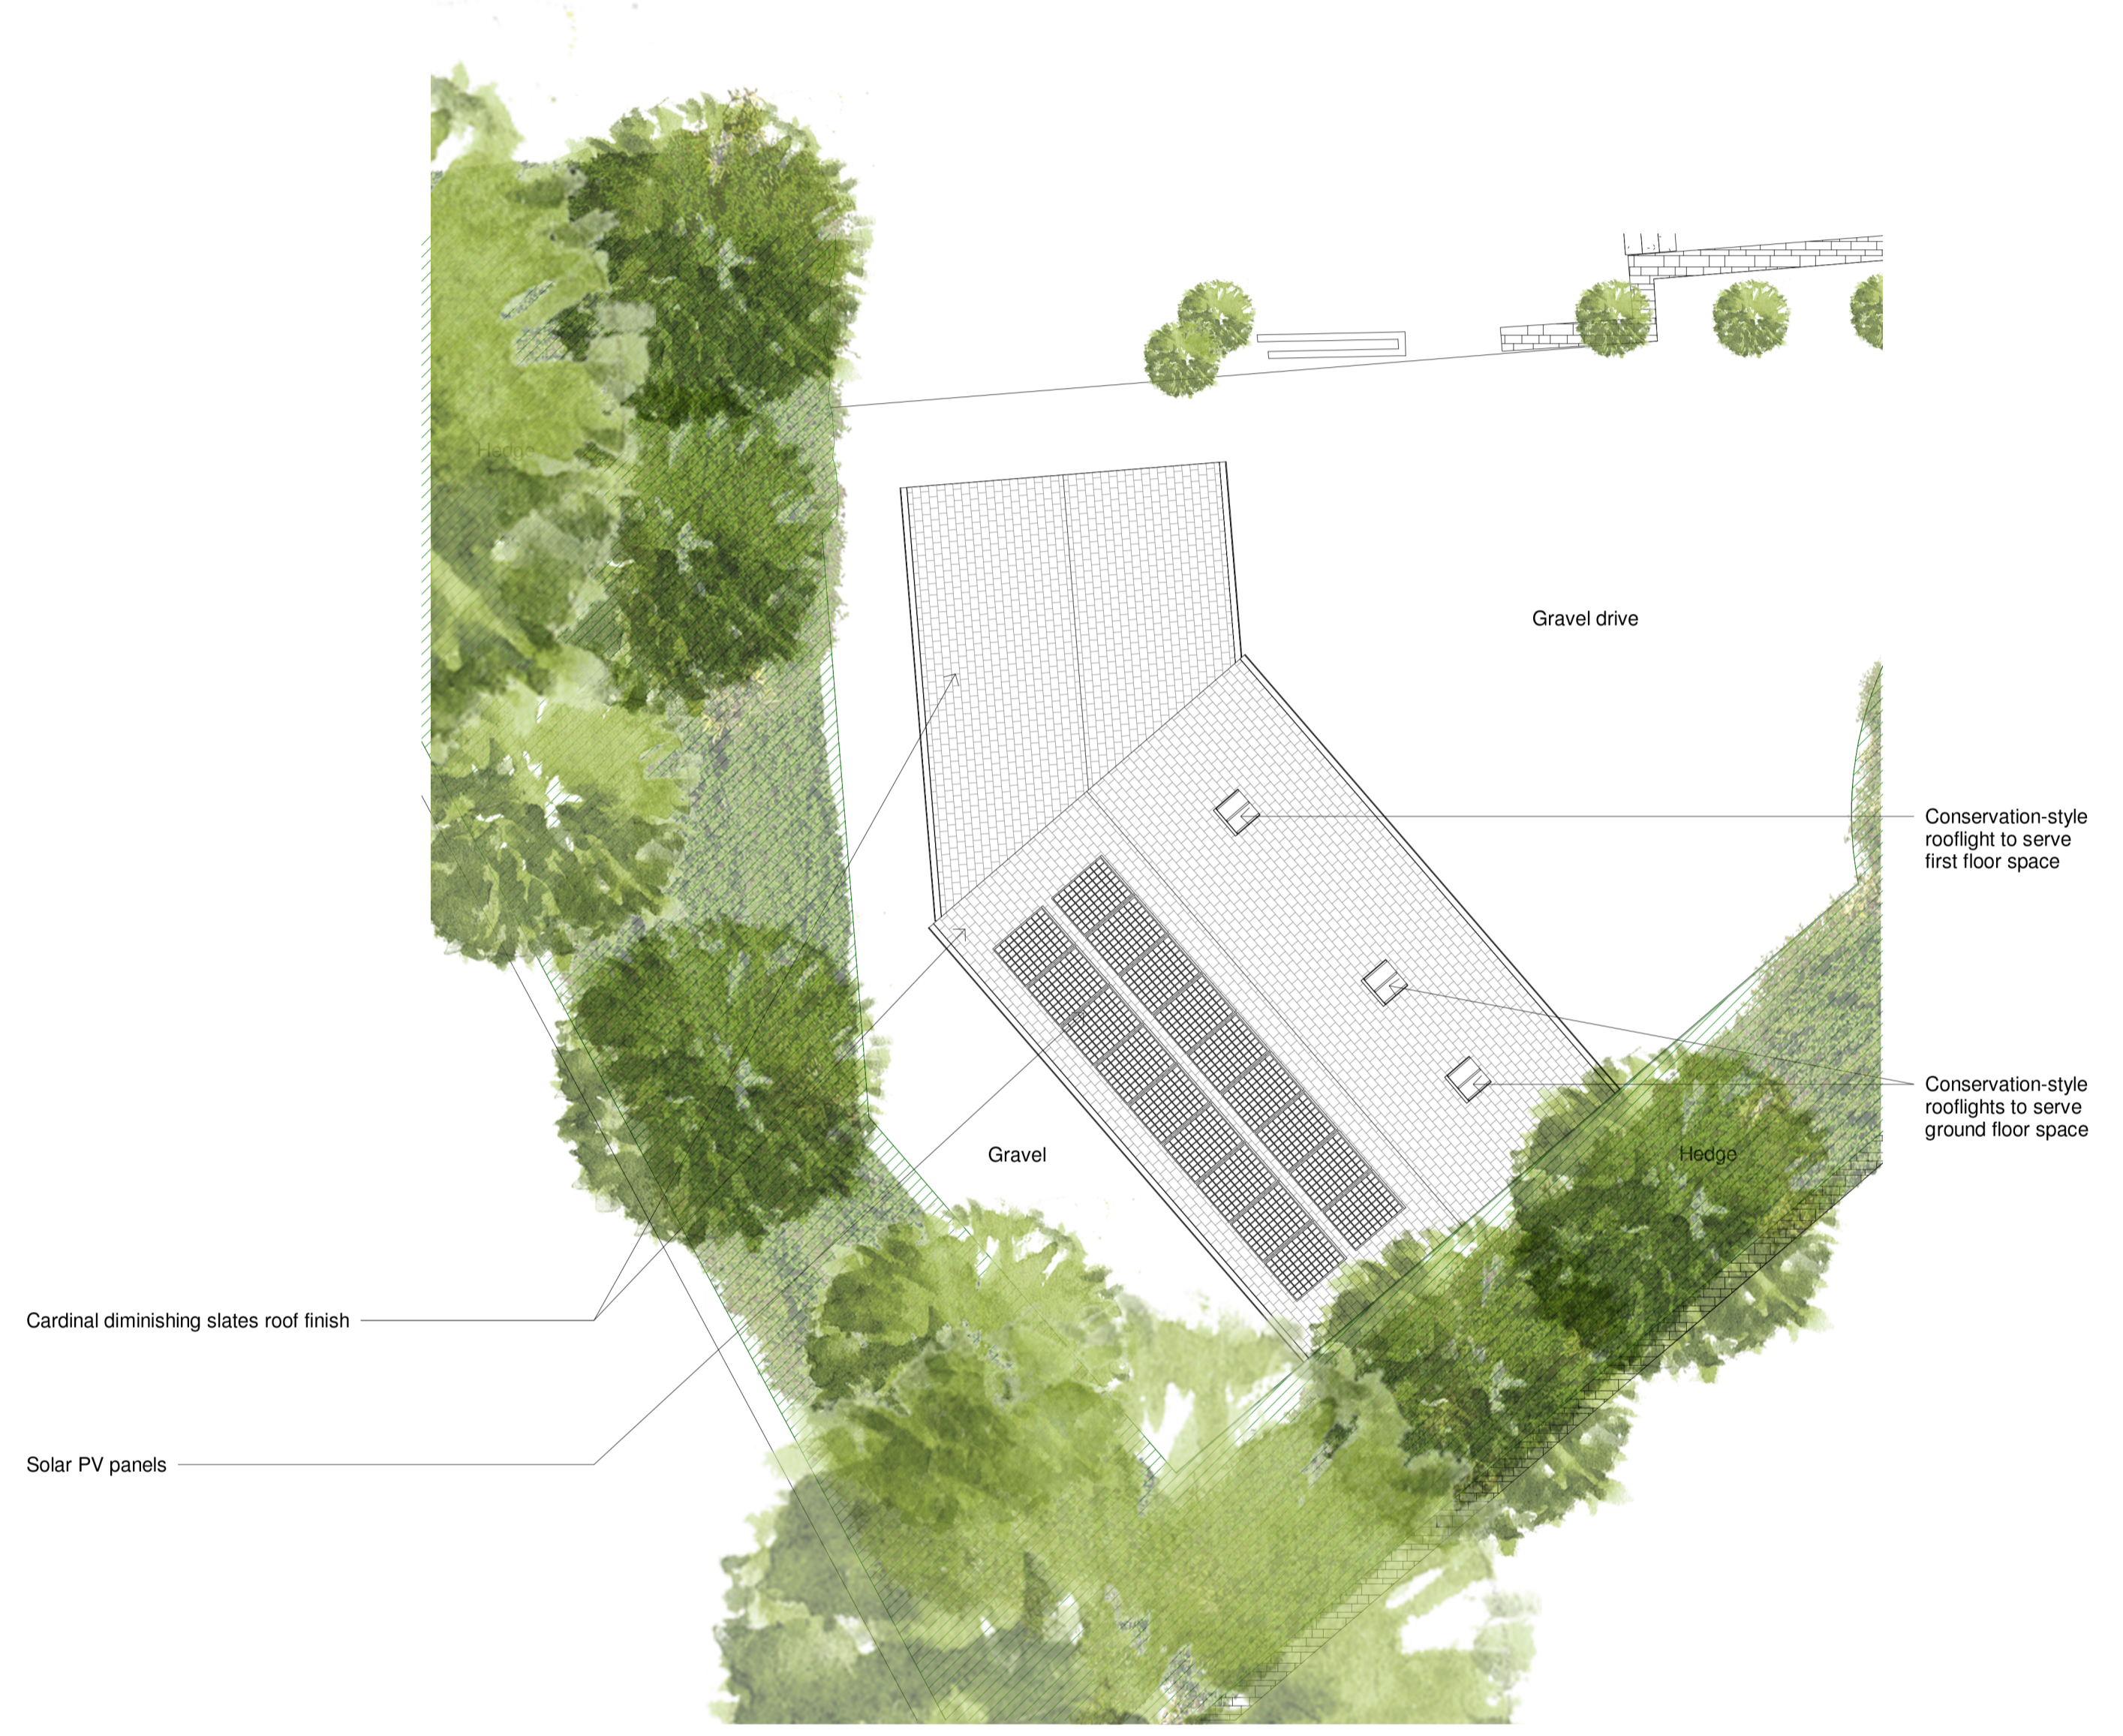

Proposed Garage Roof Plan
 1 : 100

Rev	Description	Date
0		
10		
20		
30		
40		
50		
60		
70		
80		

This drawing may have been reduced - Original Scale 80mm



OFFICE THE OLD GRANARY WINDSOR COURT GREENHILL STREET STRATFORD UPON AVON WARKS CV37 6GG T: 01789 292353 F: 01789 292012 E: OFFICE@MRTARCHITECTS.CO.UK	STUDIO IVY HOUSE HIGH STREET MICKELTON CHIPPING CAMPDEN G1 0S 6J 55 6SL T: 01386 438866 F: 01789 292012 WWW.MRTARCHITECTS.CO.UK
--	---

PROJECT
 The Tithe House
 Church Street, Chipping Campden, GL55 6JE
 For A J Gaymond

DRAWING
 Proposed Site Plan and Garage Roof Plan

PROJECT DRAWING NUMBER 3352 / 250	DRAWING STATUS Planning
REVISION	SCALE @ A1 As indicated
START DATE 09/18/23	DRAWN BY TL