

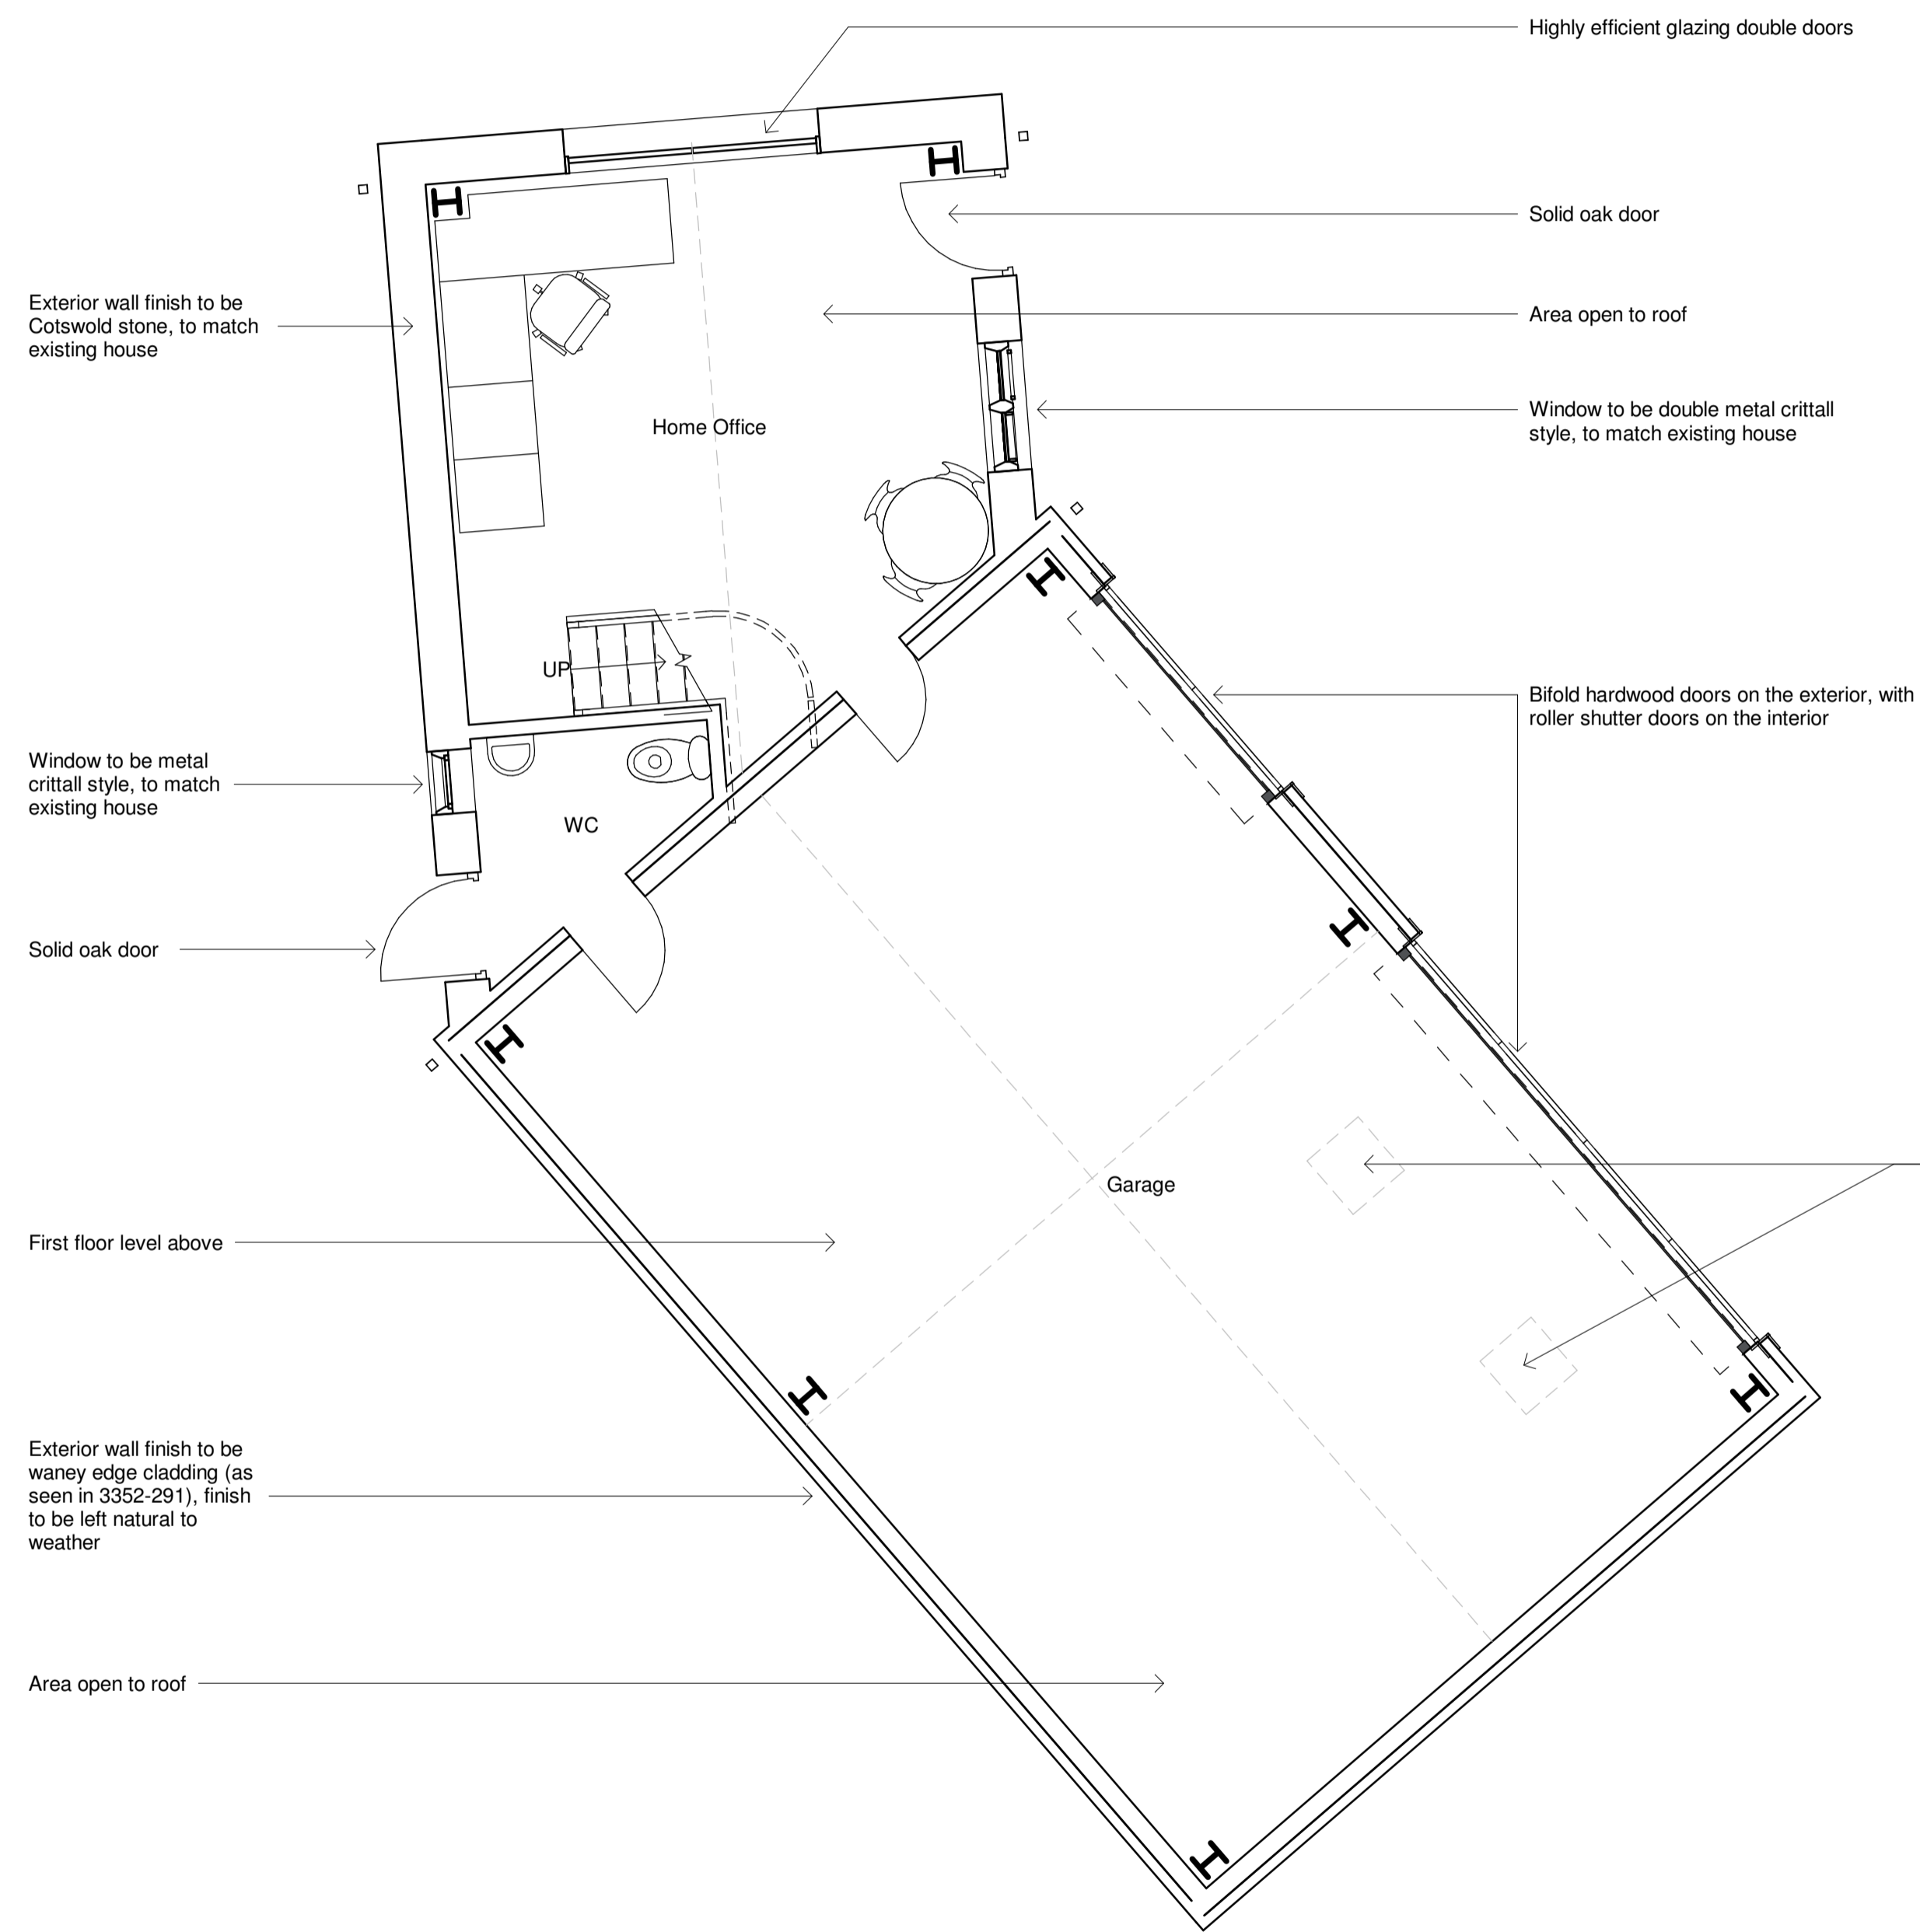


Written dimensions to take precedence over scaled dimensions.  
 All dimensions and levels to be checked on site and any  
 discrepancies to be reported back to Contract Administrator before  
 work commences.

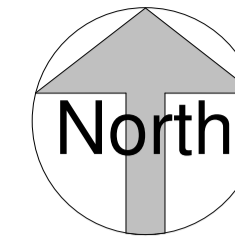

**Proposed Ground Floor Plan**  
 1 : 50

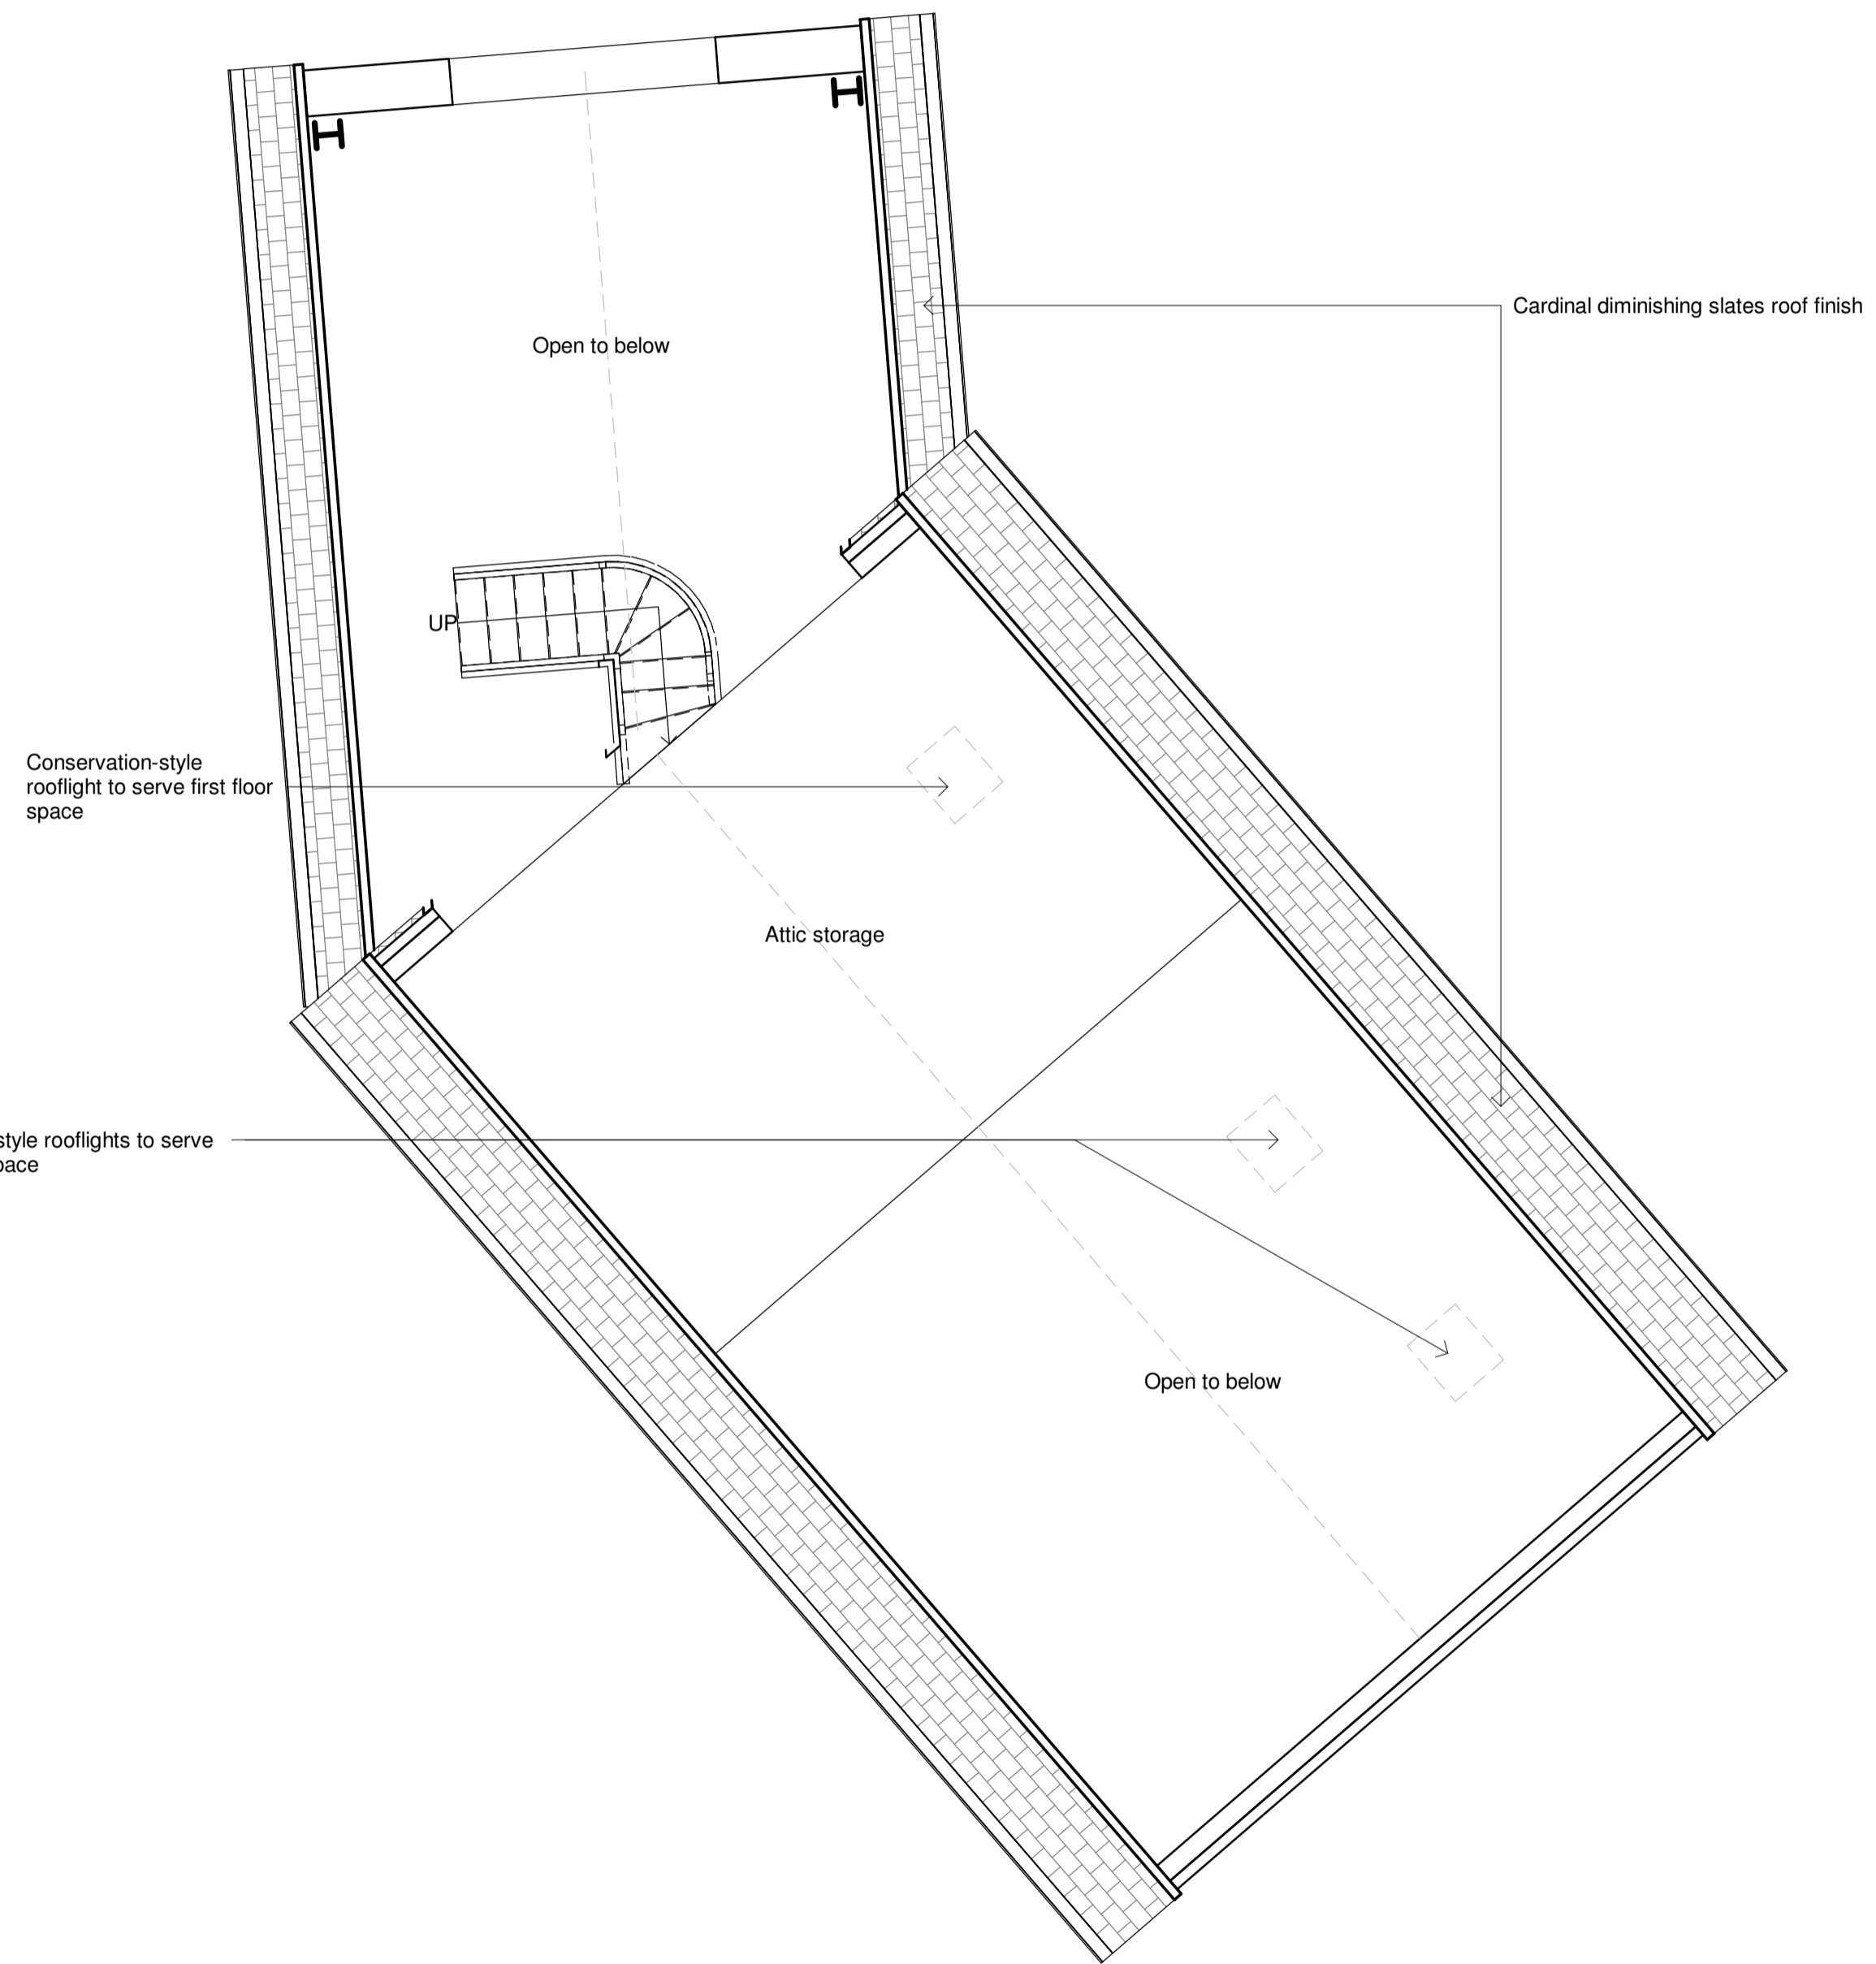

**Proposed First Floor Plan**  
 1 : 50

Rev	Description	Date
0		
10		
20		
30		
40		
50		
60		
70		
80		

This drawing may have been reduced - Original Scale 80mm



<b>OFFICE</b> THE OLD GRANARY WINDSOR COURT GREENHILL STREET STRATFORD UPON AVON WARICKS CV37 6GG T: 01789 292353 F: 01789 292012 E: OFFICE@MRTARCHITECTS.CO.UK	<b>STUDIO</b> IVY HOUSE HIGH STREET MICKELTON CHIPPING CAMPDEN GL55 6JL T: 01366 438866 F: 01789 292012 WWW.MRTARCHITECTS.CO.UK
---	---

**PROJECT**  
 The Tithe House  
 Church Street, Chipping Campden, GL55 6JE  
 For A J Gaymond

**DRAWING**  
 Proposed Garage Ground Floor Plan and First Floor Plan

PROJECT DRAWING NUMBER <b>3352 / 260</b>	DRAWING STATUS <b>Planning</b>
REVISION	SCALE @ A1 <b>1 : 50</b>
START DATE <b>09/08/23</b>	DRAWN BY <b>TL</b>