



GROUND FLOOR PLAN

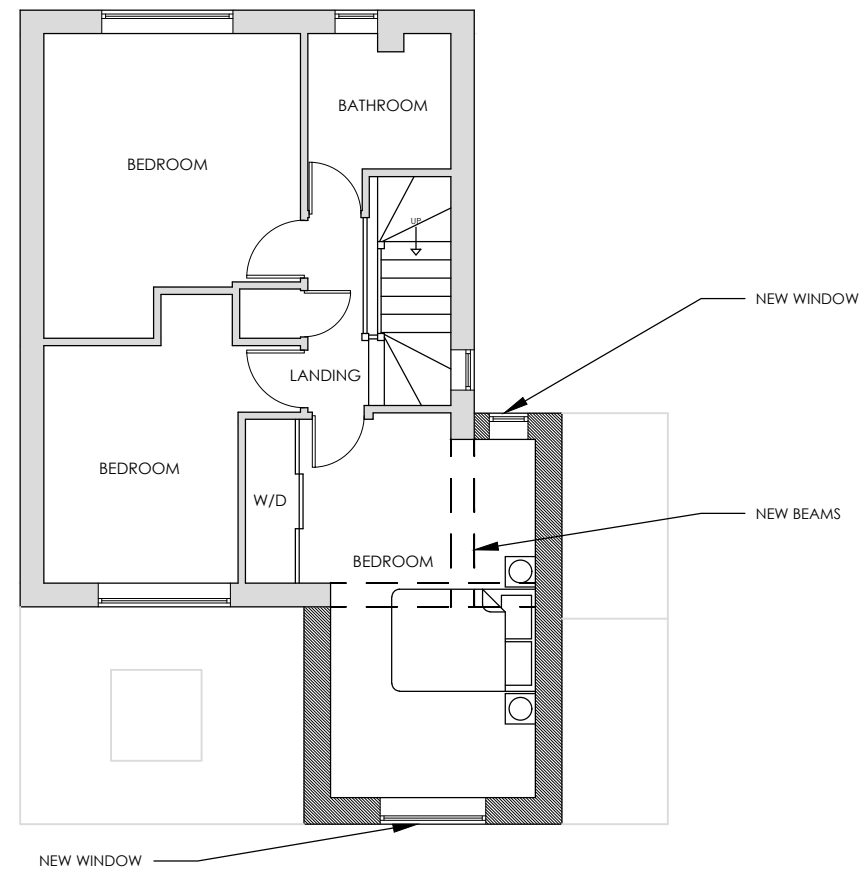

FIRST FLOOR PLAN

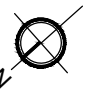

Party Wall Etc Act 1996  
 The works indicated on these drawings may be within the provisions of the Act. It is the building owner's responsibility to serve the requisite notice(s) to adjoining owners and otherwise comply with the Act.

Responsibility is not accepted for errors made by others scaling from this drawing. All discrepancies should be reported to Western Building Consultants

Copyright: 2014 Western Building Consultants. This document and the design are the copyright of Western Building Consultants. This drawing is not to be used or copied without written authorised consent



Drawing:  
**Proposed Ground Floor and First Floor Plans - Option A**

Project:  
 126 Ellicks Close,  
 Bradley Stoke,  
 Bristol,  
 BS32 0EU

Scale: 1:100 @ A3 Job No : 1230321

Drawn By: VP Date : 28/07/2023



Western House  
 2 Rush Hill, Bath  
 BA2 2QH

01225 789 307

enquiries@westernbuildingconsultants.co.uk

Drawing Number : (3)005 Revision : B

