

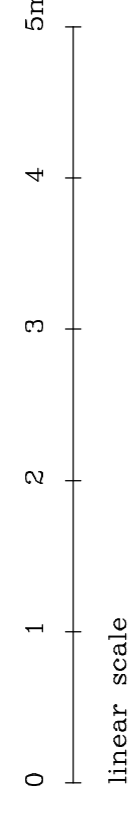
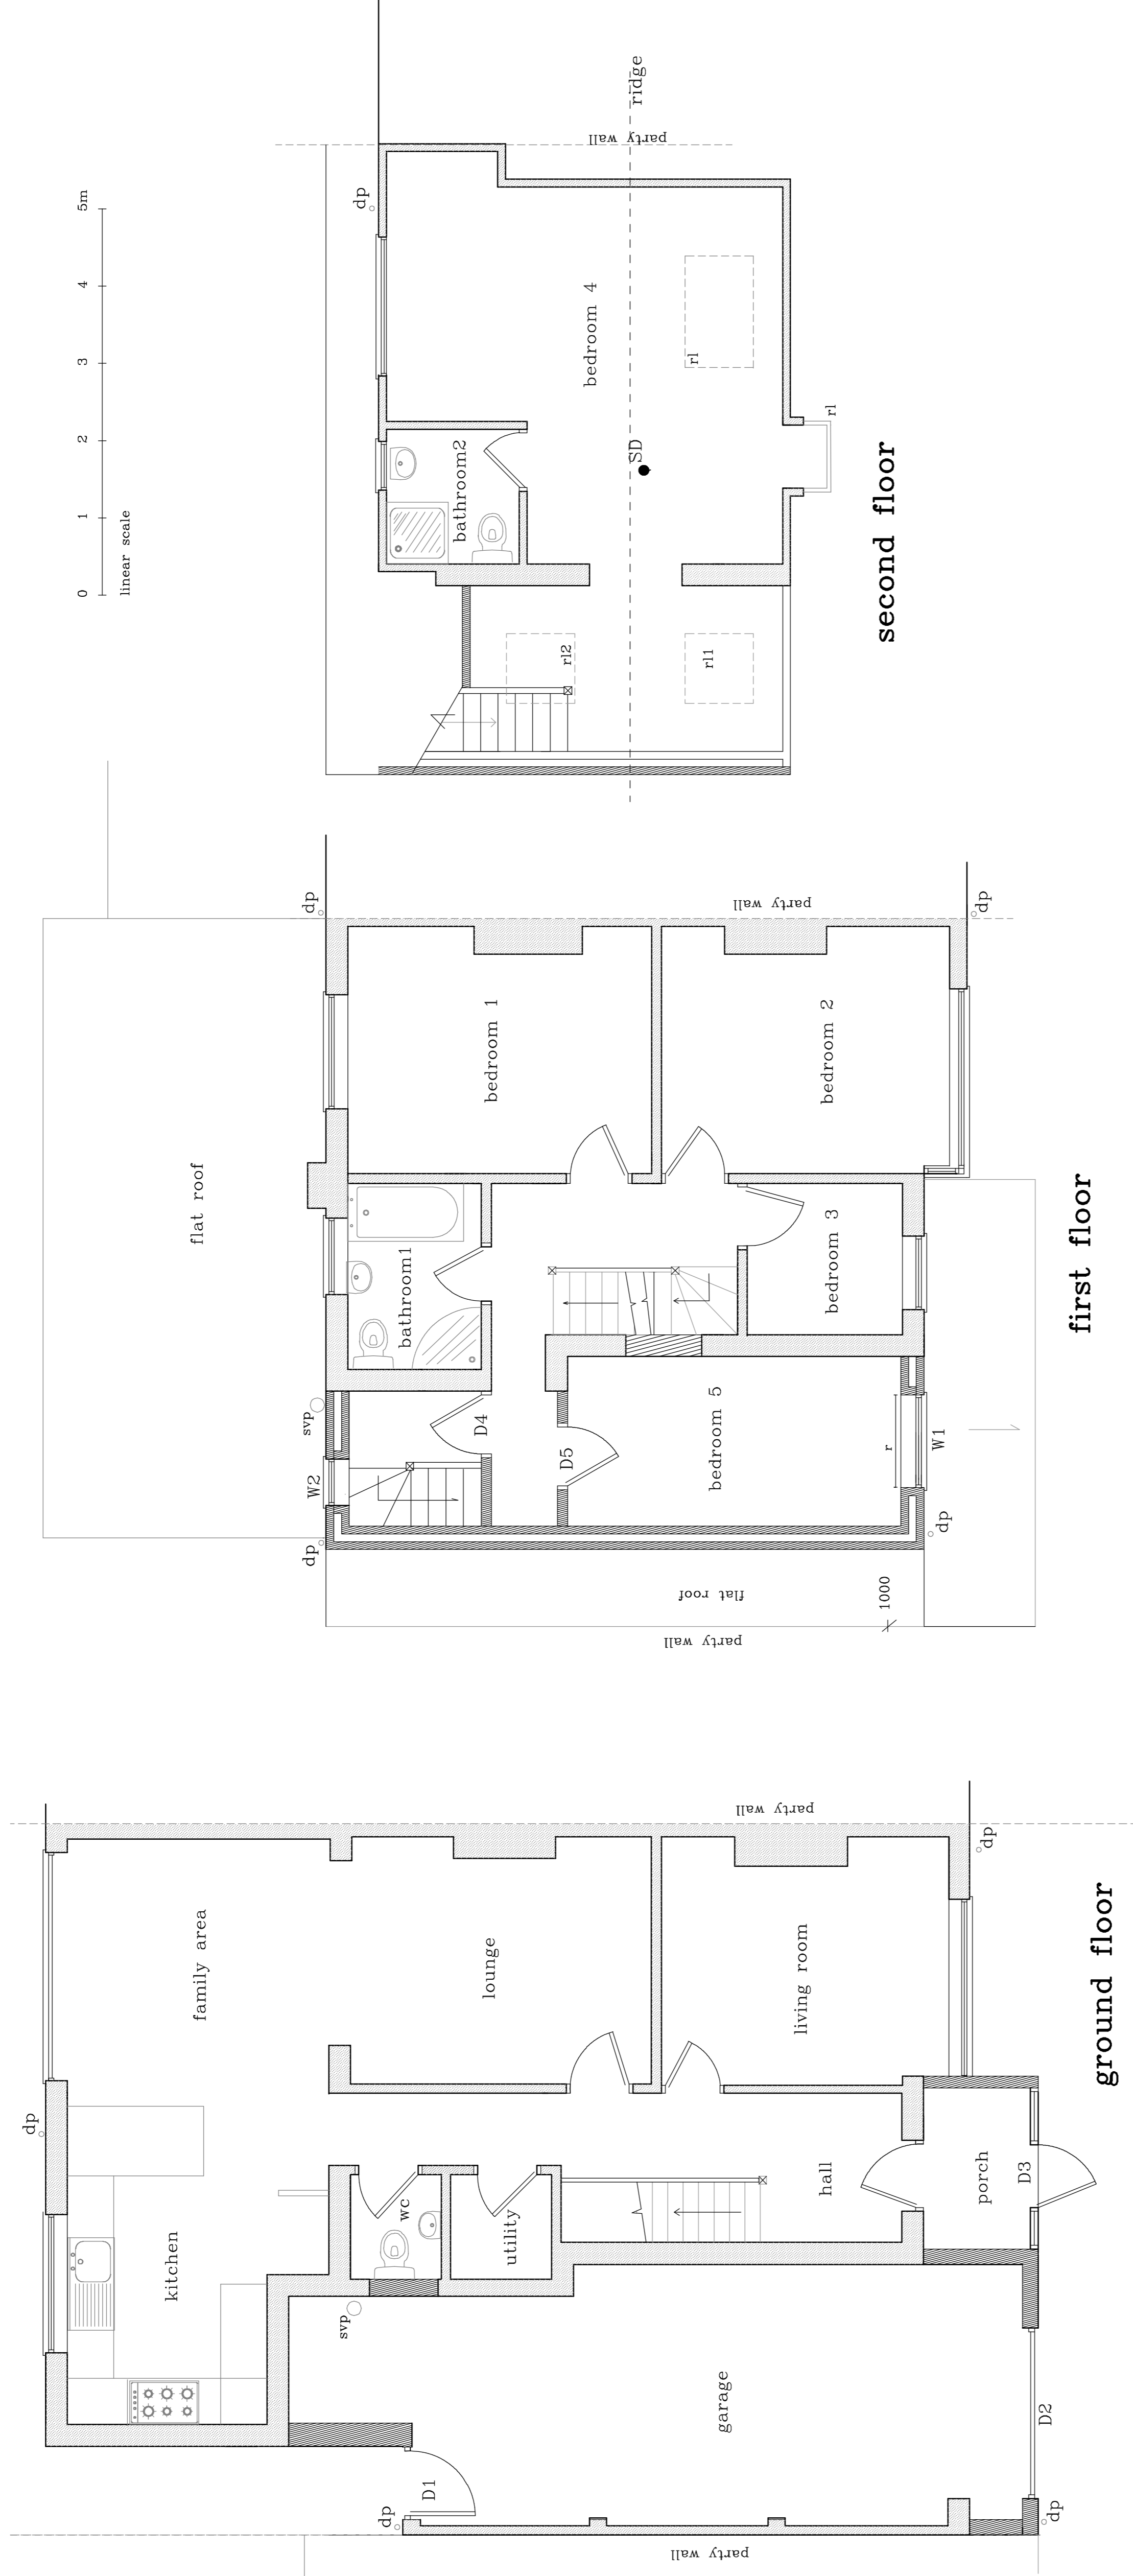


THIS DRAWING IS COPYRIGHT
 THE CONTRACTOR IS TO CHECK ALL DIMENSIONS ON SITE BEFORE COMMENCEMENT OF THE WORKS.
 DISCREPANCIES MUST BE REPORTED IMMEDIATELY TO THE CONTRACT ADMINISTRATOR BEFORE PROCEEDING.

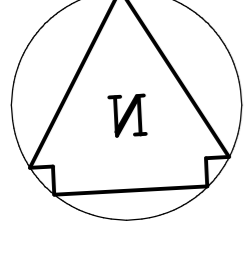

- SD – existing smoke detector system
- fan – extract fan to new ensuite & ground floor wc

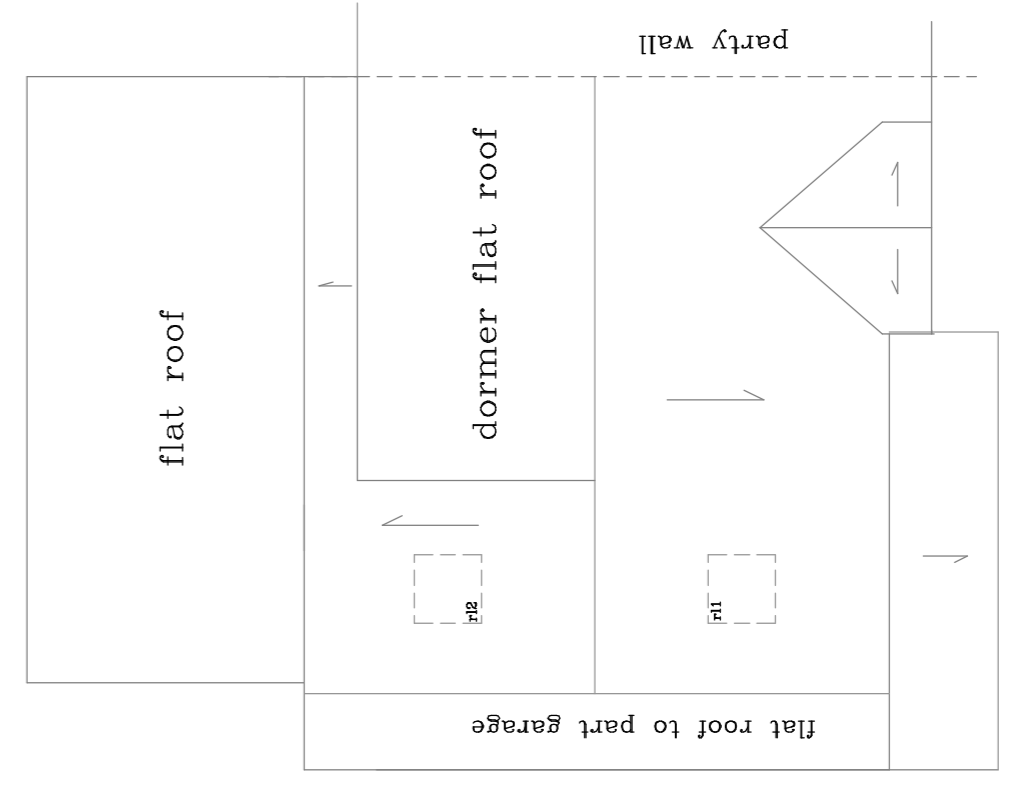

roof plan 1:100

RICS **EVANS & CRAWLEY**
CHARTERED BUILDING SURVEYORS

REV D NOVEMBER 2023 – MINOR AMENDMENTS
 REV C OCTOBER 2023 – MINOR AMENDMENTS
 REV B AUGUST 2023 – MINOR AMENDMENTS
 REV A FEBRUARY 2023 – MINOR AMENDMENTS

Telephone: Chesham 01494 775666 Facsimile : 01494 778575
 Email : ec@evanscrawley.co.uk
 Bridge House Water Meadow Chesham Buckinghamshire HP5 1LF

CROXLEY GREEN – 15 DURRANTS DRIVE

PLANS AS PROPOSED

date FEBRUARY 2023
 scale 1:50 & 1:100
3038/4/1D