

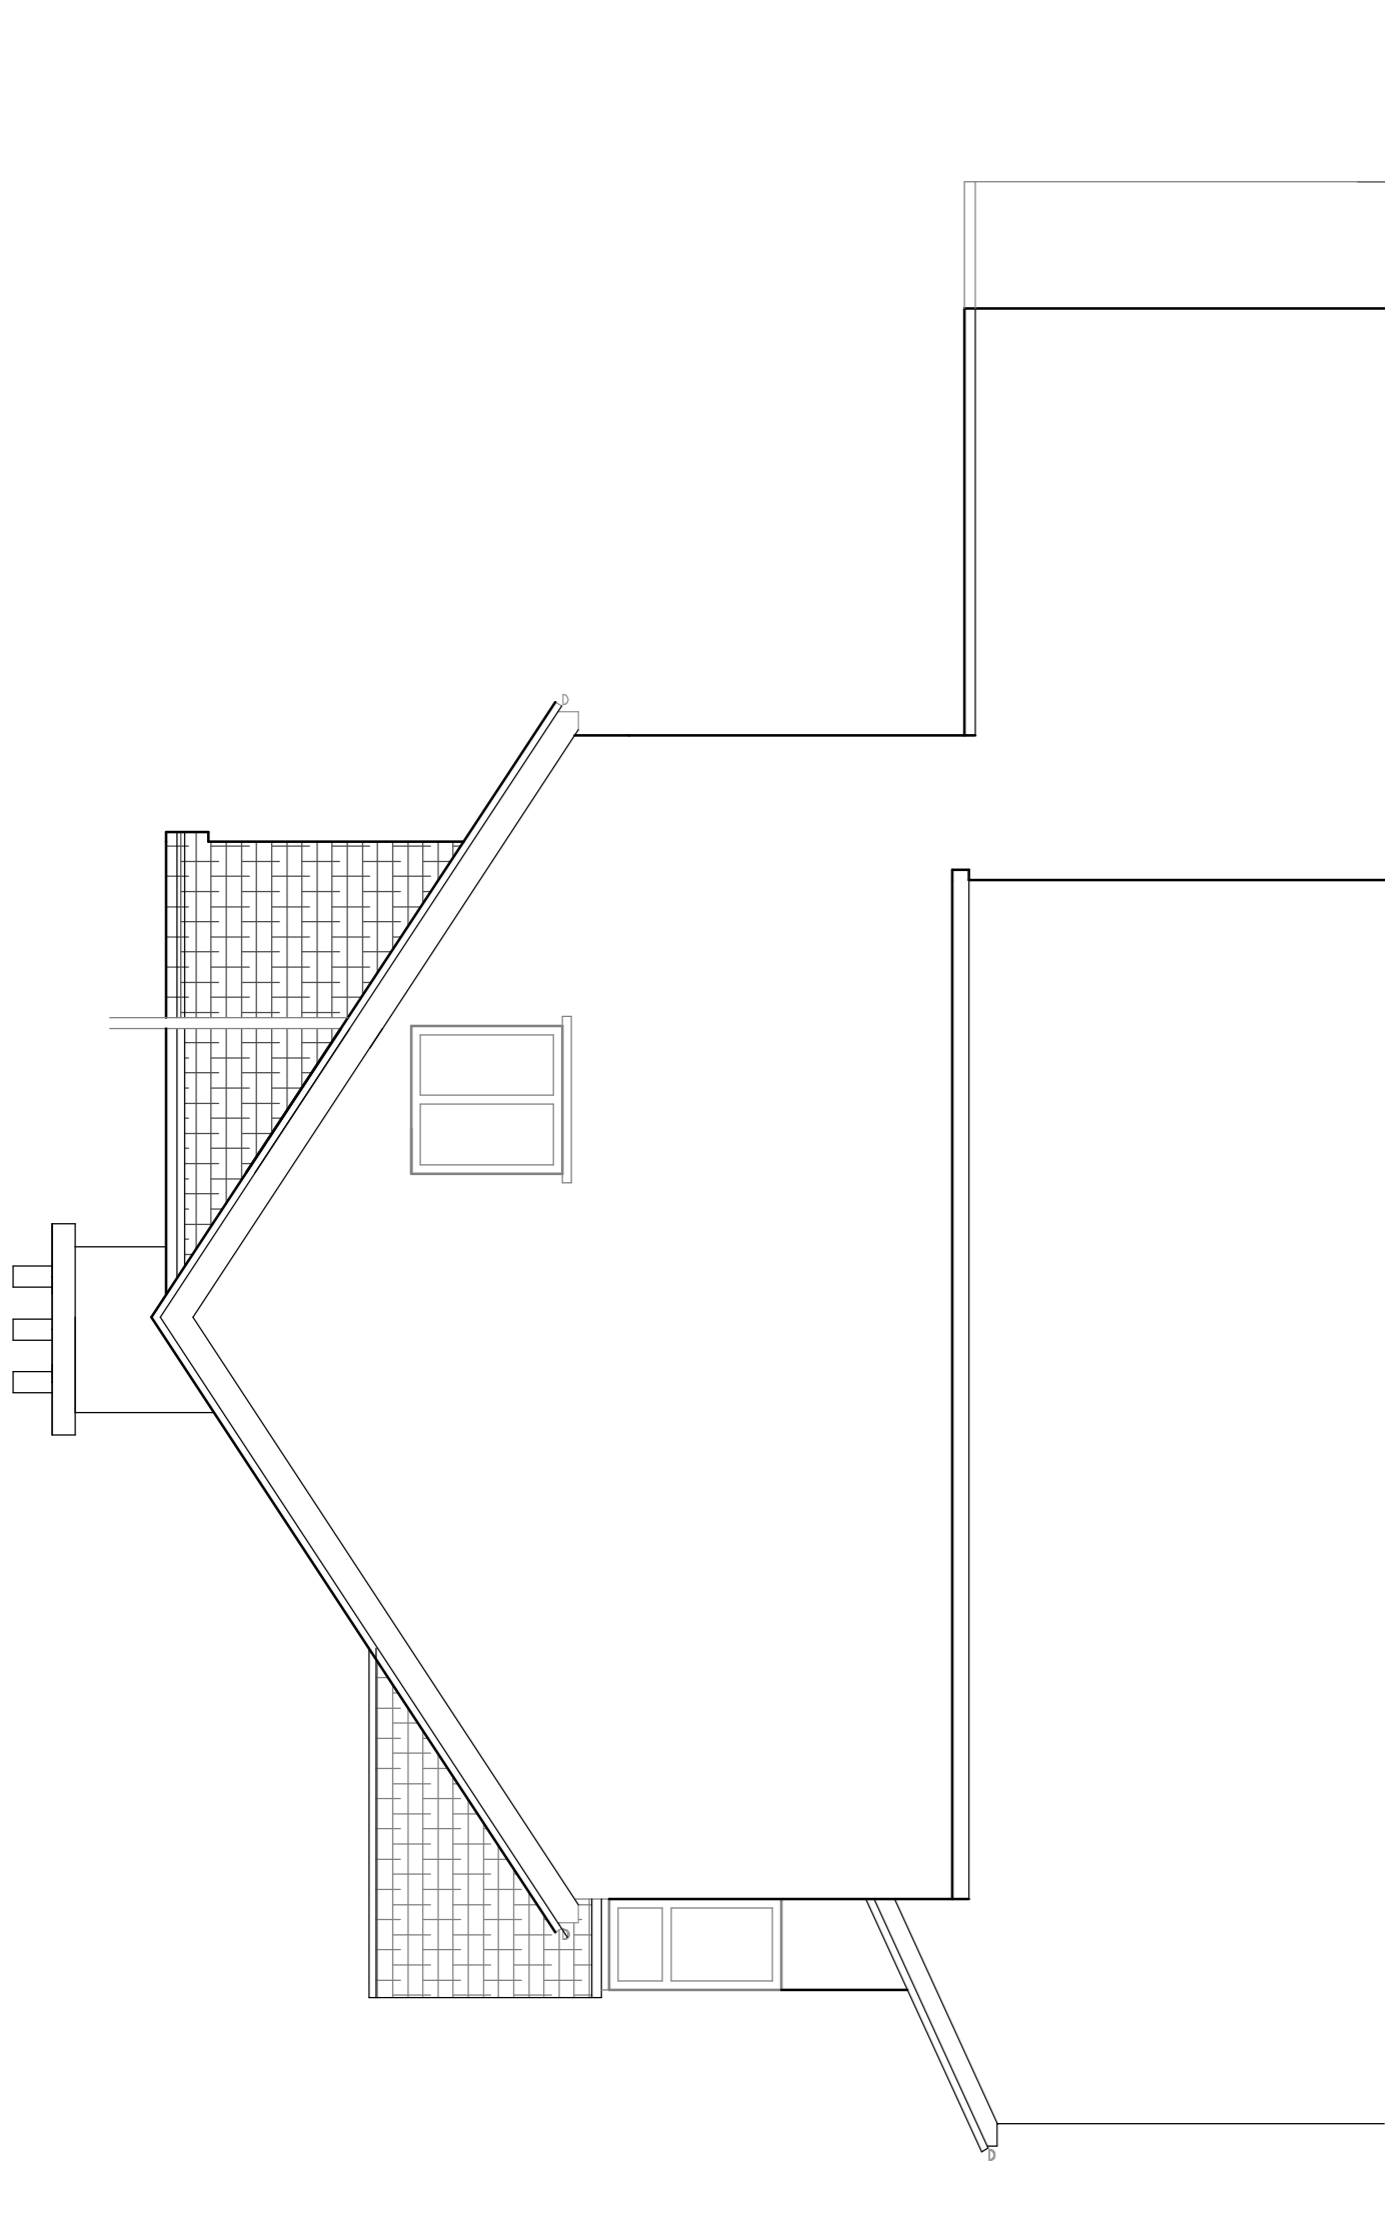


THIS DRAWING IS COPYRIGHT
 THE CONTRACTOR IS TO CHECK ALL DIMENSIONS ON SITE BEFORE COMMENCEMENT OF THE WORKS.
 DISCREPANCIES MUST BE REPORTED IMMEDIATELY TO THE CONTRACT ADMINISTRATOR BEFORE PROCEEDING.

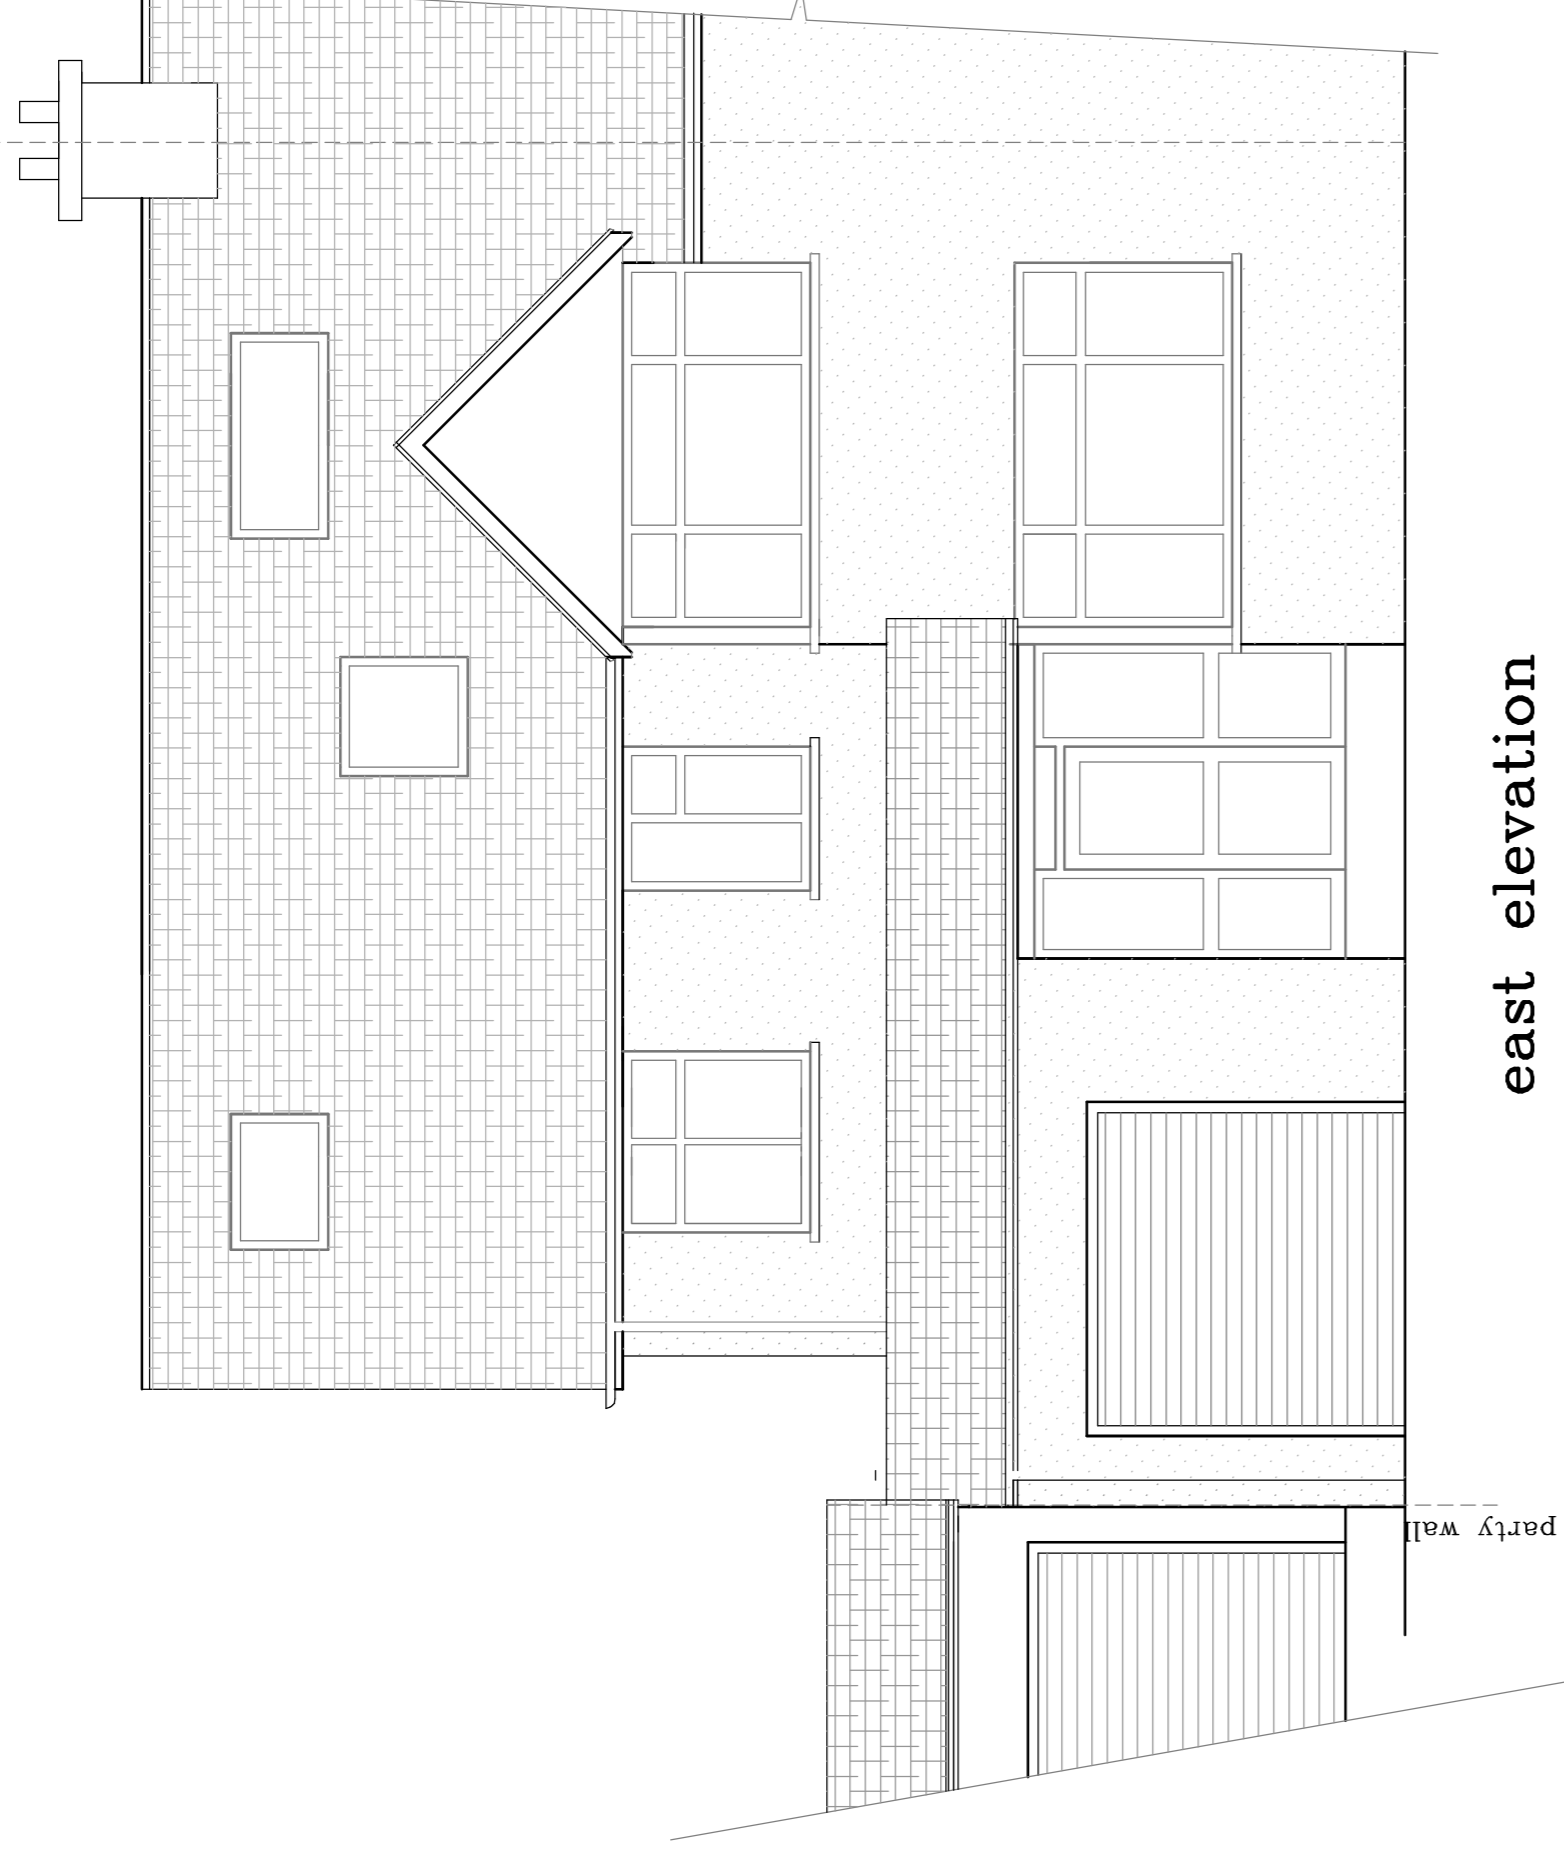


north elevation

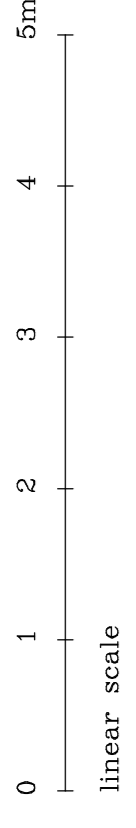


east elevation

materials

- pitched roof – extended to accommodate new gable, tiles to match
- gable wall – gable raised in matching pebble dash render
- windows – white upvc double glazed windows
- rooflights – Velux MK04 780 wide x 980 high units with black external finish

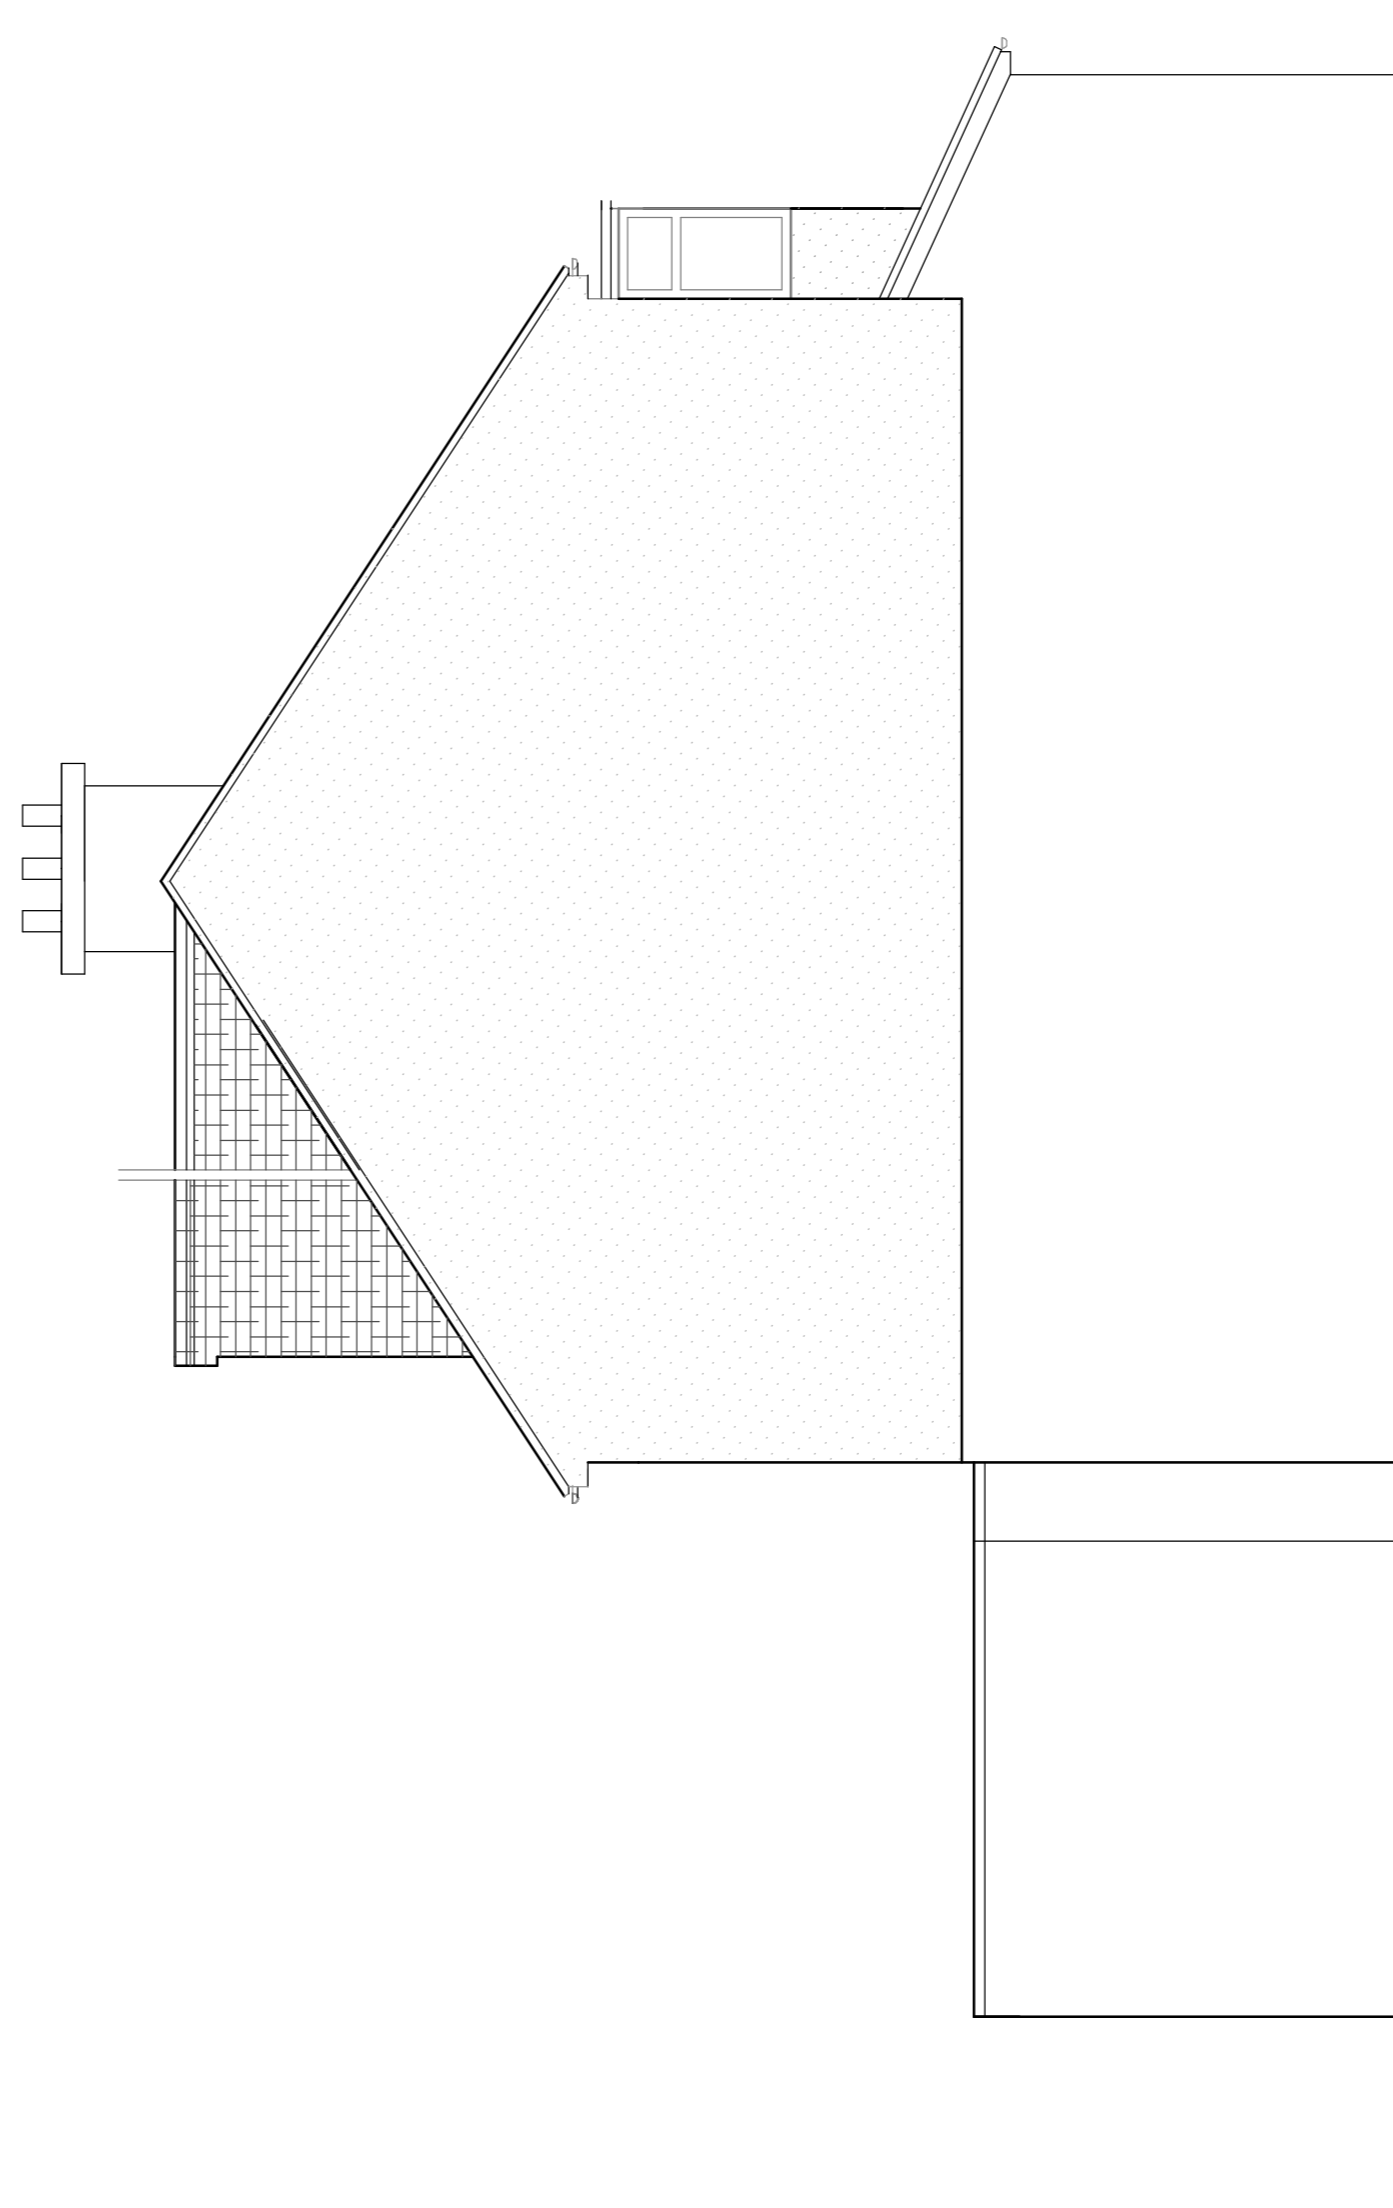


south elevation

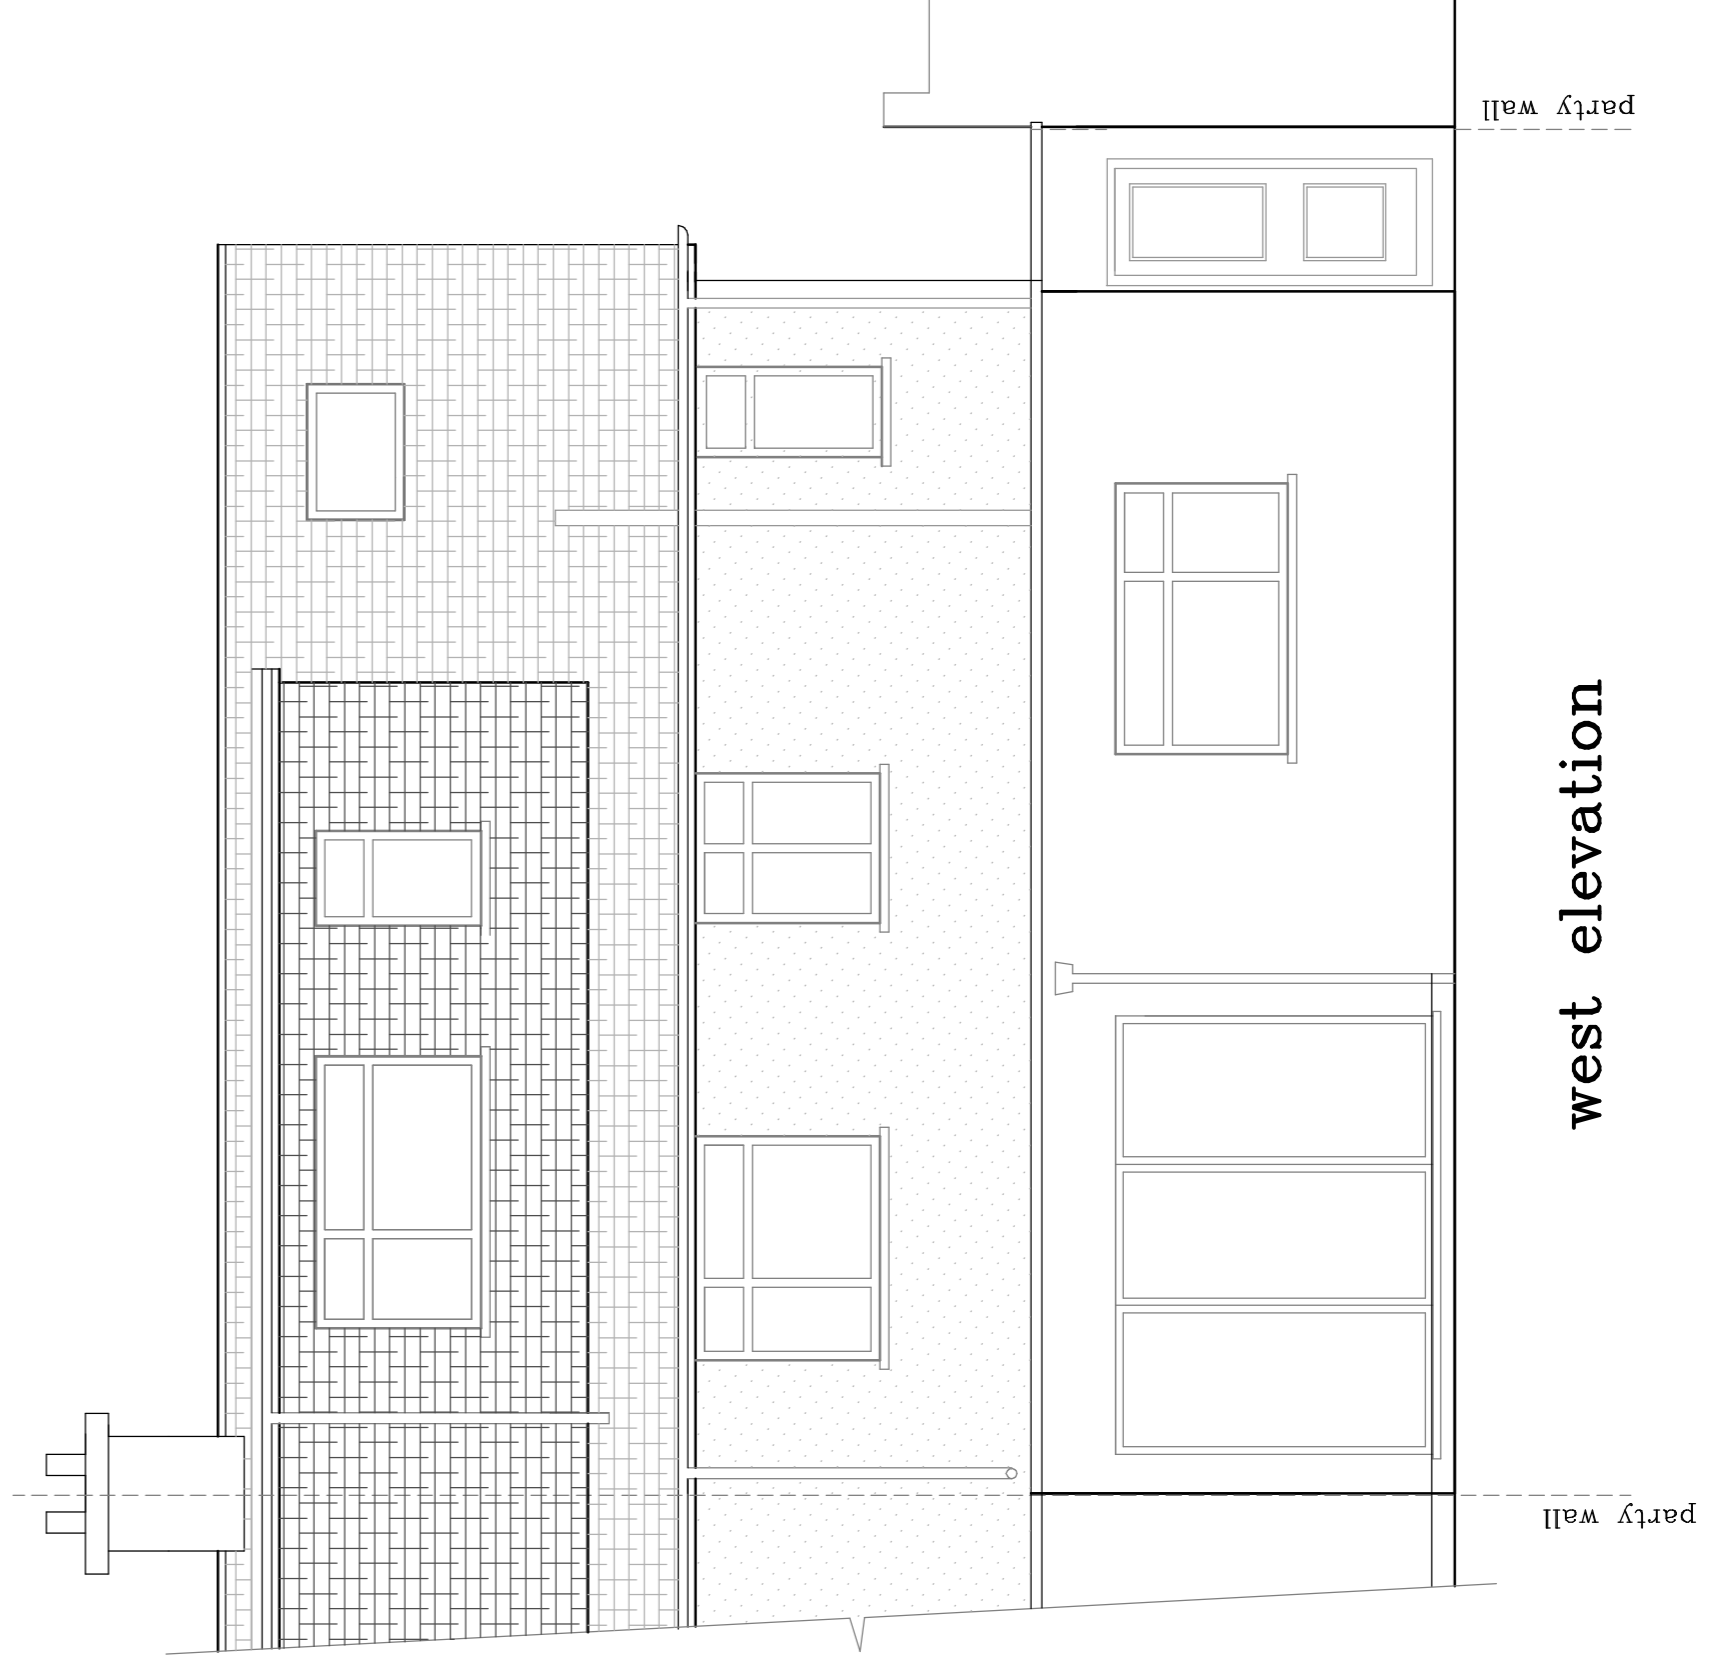

west elevation

REV D NOVEMBER 2023 – MINOR AMENDMENTS
 REV C OCTOBER 2023 – MINOR AMENDMENTS
 REV B AUGUST 2023 – MINOR AMENDMENTS
 REV A FEBRUARY 2023 – MINOR AMENDMENTS

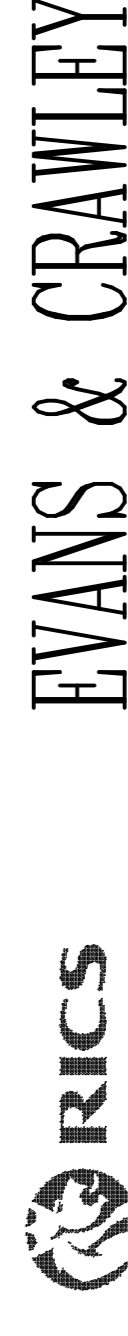

EVANS & CRAWLEY

CHARTERED BUILDING SURVEYORS

Telephone: Chesham 01494 775666 Facsimile : 01494 778575
 Email : ec@evanscrawley.co.uk
 Bridge House Water Meadow Chesham Buckinghamshire HP5 1LF

CROXLEY GREEN – 15 DURRANTS DRIVE

ELEVATIONS AS PROPOSED

date february 2023
 scale 1:50

15 DURRANTS DRIVE CROXLEY GREEN HERTFORDSHIRE WD3 3NL

3038/4/2D