



All proposed materials to match existing materials by colour and texture


Any Side Window to be obscure glazing and, non openable below 1.7m

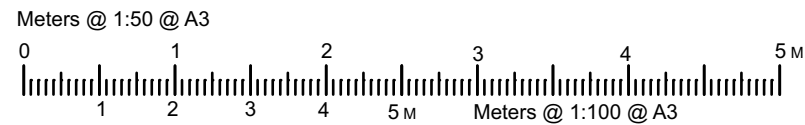


New Roof lights not to raise more than 150mm from roof tiles level

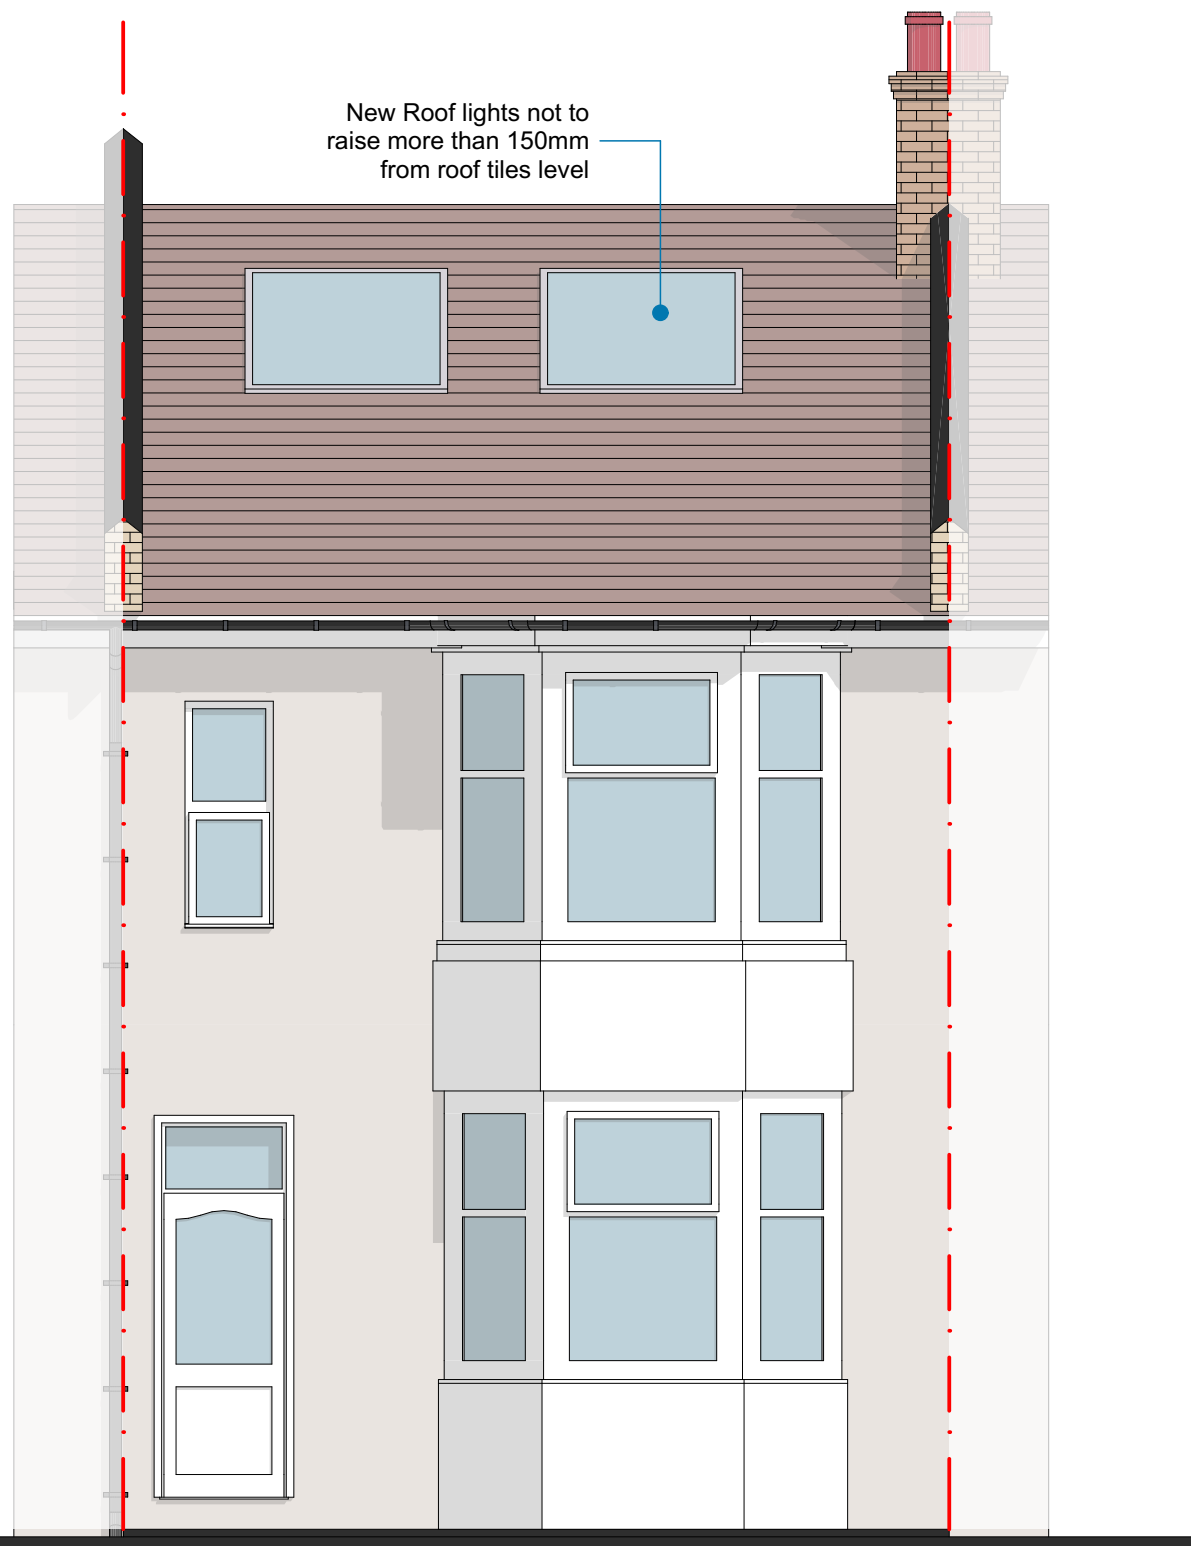

Proposed Front Elevation 1:50

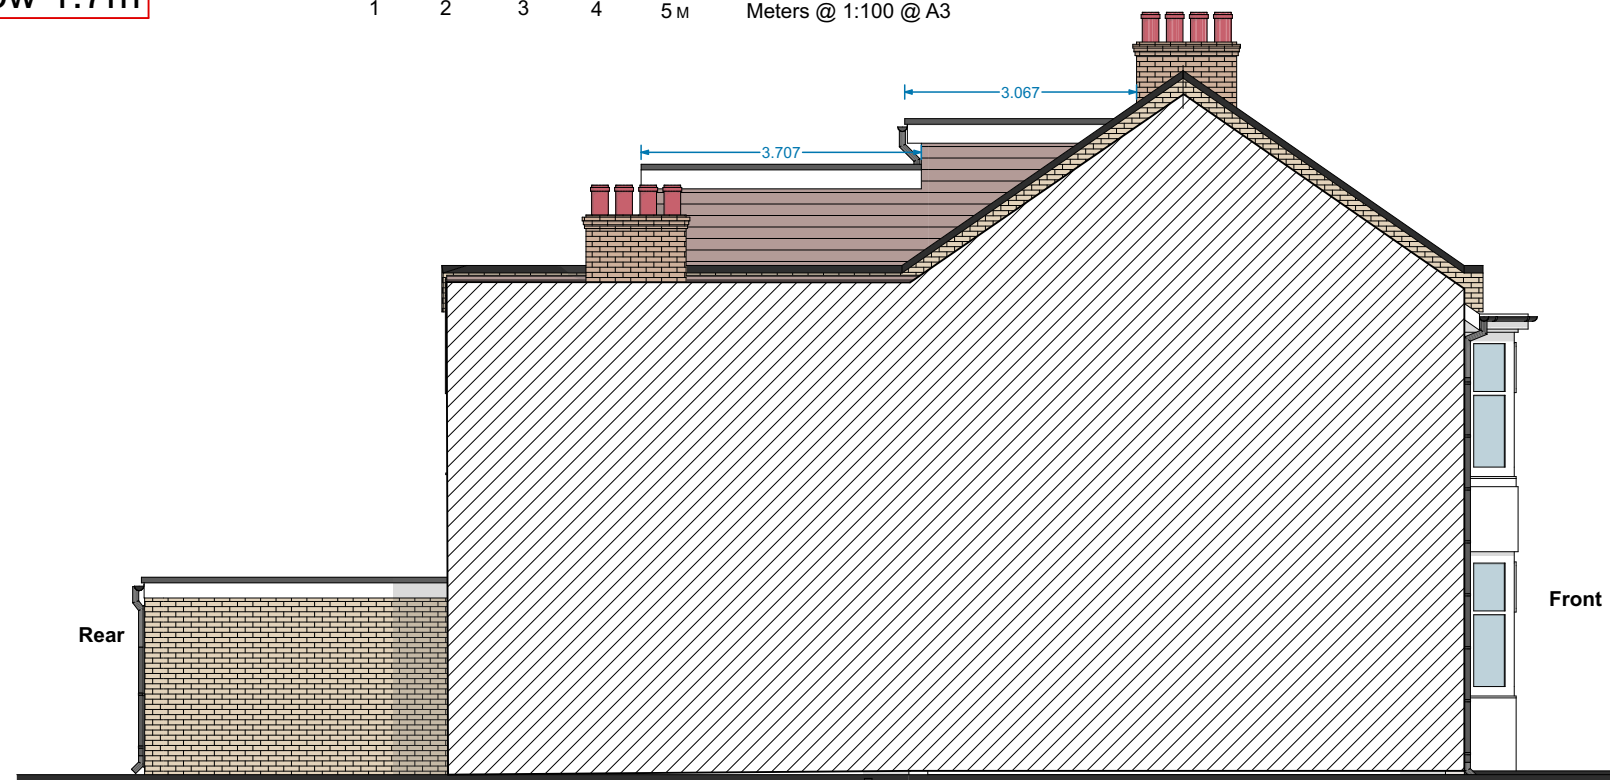

Proposed Flank Elevation 1:100

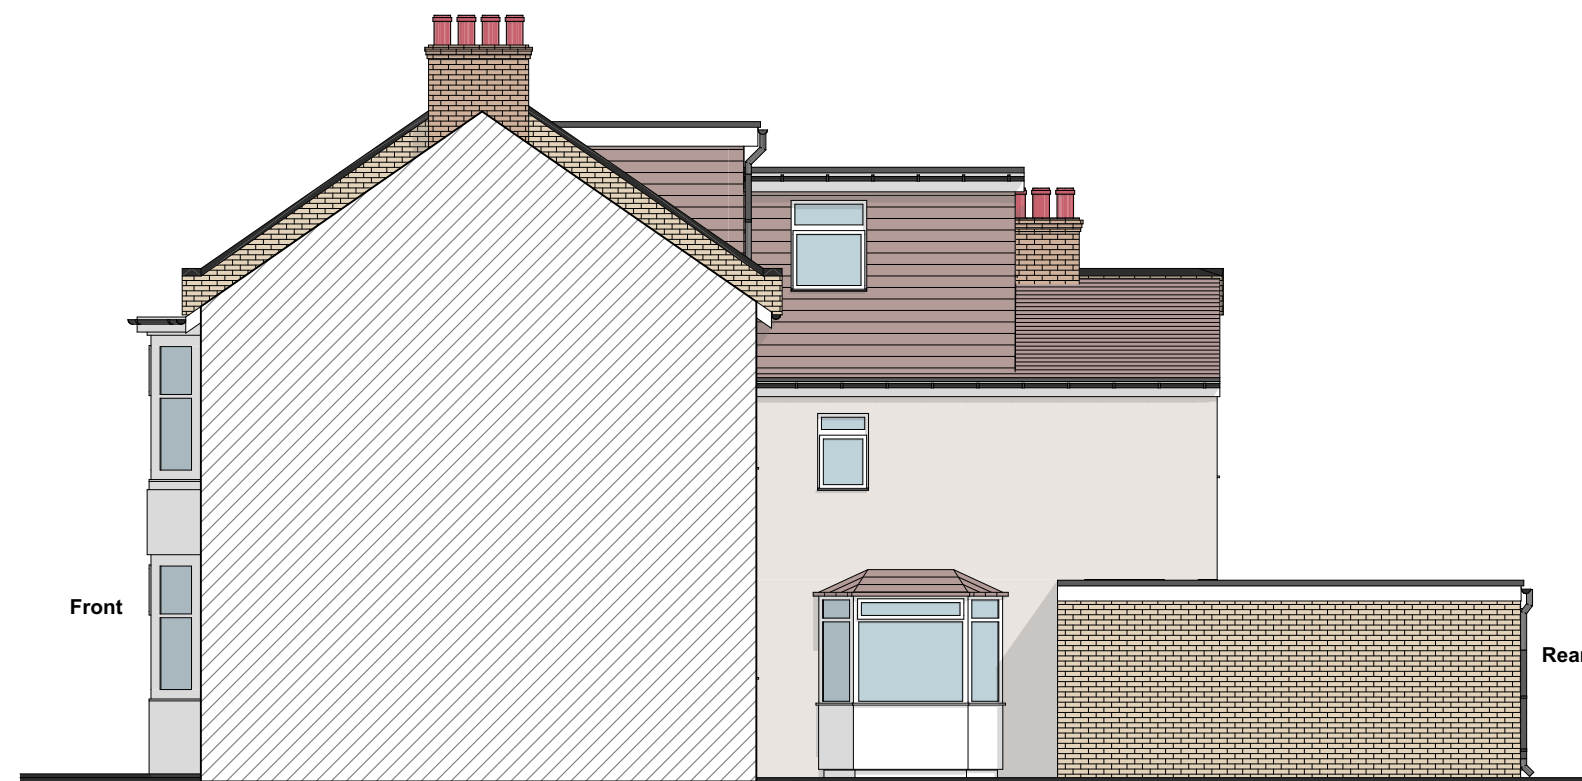

Proposed Flank Elevation 1:100

COPYRIGHT: The contents of this drawing may not be reproduced in whole or in part without express written consent of ARKSS Design Limited.

Drawings to be read in conjunction with relevant drawing and specs. Drawings can only be scaled for planning purposes. Drawings not to be scaled. figured dimensions only for construction and anyother purpose. Any discrepancies are to be pointed to the Agent/Engineer/Contractor. The agent is not liable for any faults not raised. Drawings not to be scaled for land transfer purposes.

PLANNING ISSUE
Scale: 1:50, 1:100@A3 Date: OCT 2023

Project Title:
PROPOSED LOFT CONVERSION AT 157 HARLOD ROAD LONDON E13 0SF

Drawing Title:
PROPOSED ELEVATION

Project no: **2310021** Drawing no: **PL10** Revision:

Revision Detail Date:

E.mail:
contact@arkssdesign.co.uk
Tel: 0208 0905070
Mob: 078 2555 7465