



Existing Front Elevation 1:100

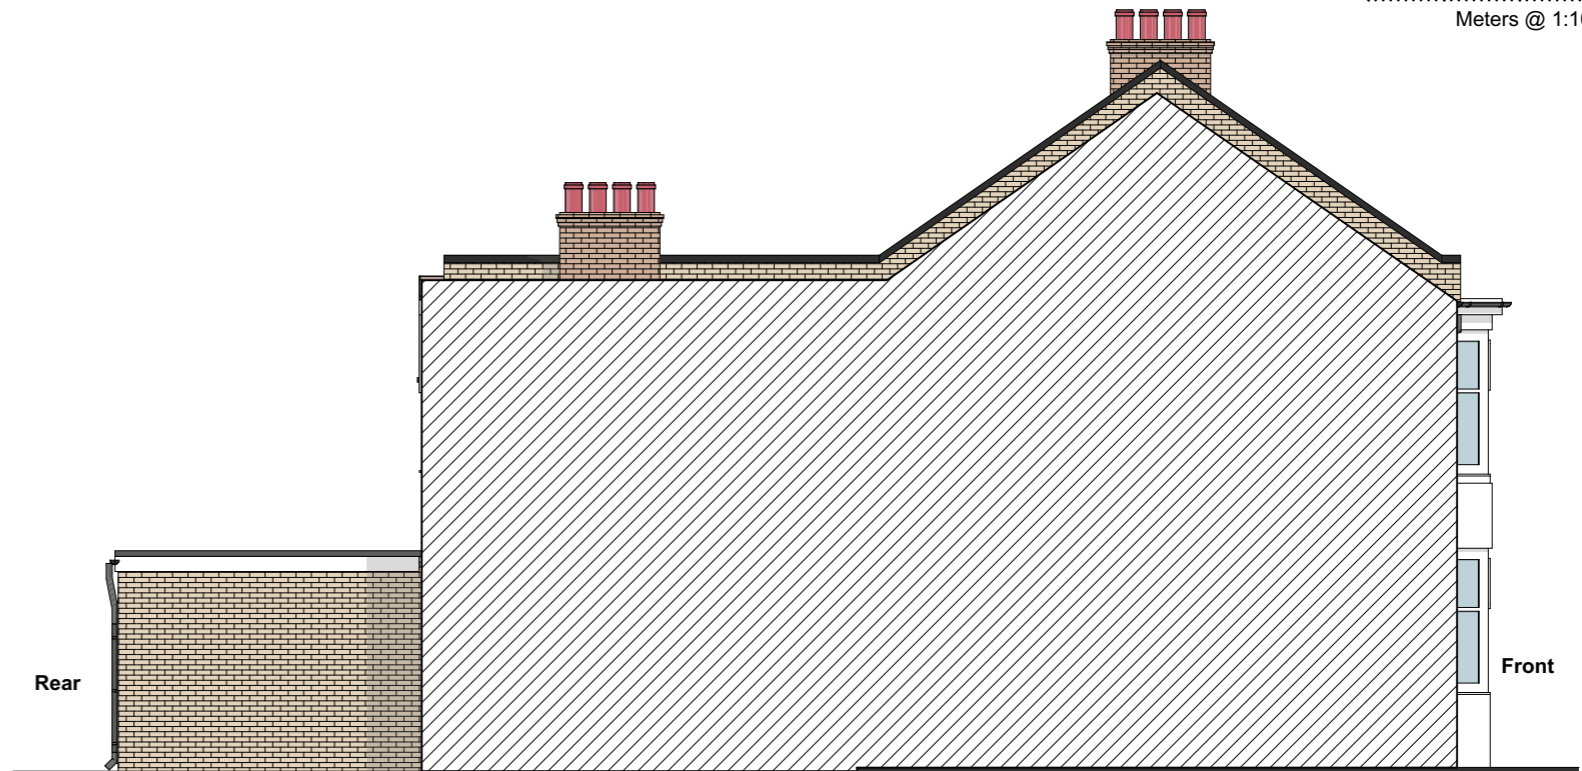

Existing Flank Elevation 1:100

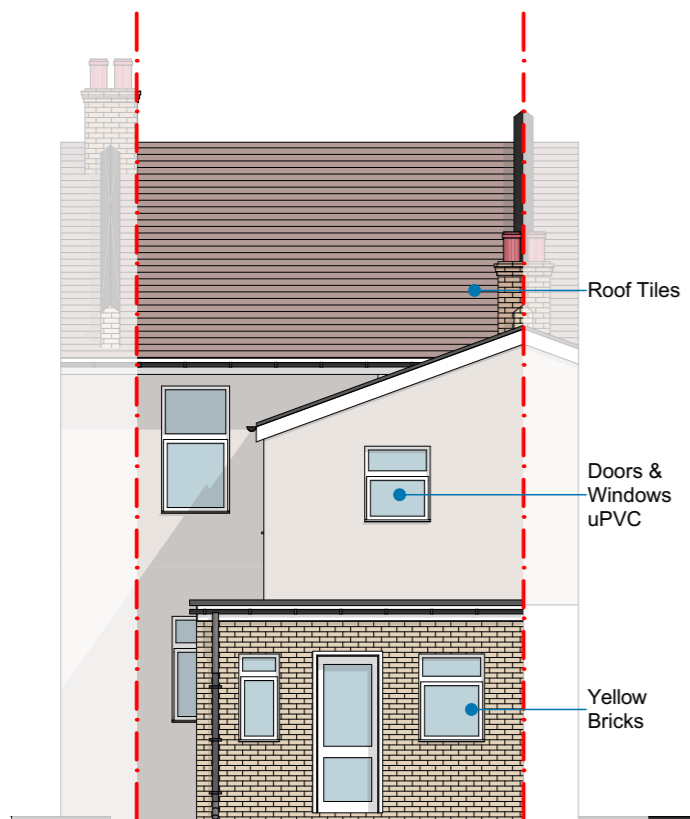

Existing Rear Elevation 1:100



Existing Flank Elevation 1:100

COPYRIGHT: The contents of this drawing may not be reproduced in whole or in part without express written consent of ARKSS Design Limited.

Drawings to be read in conjunction with relevant drawing and specs. Any discrepancies are to be pointed to the Agent/Engineer/Contractor. The agent is not liable for any faults not raised.

PLANNING ISSUE
Scale: 1:100@A3 Date: OCT 2023

Project Title:
PROPOSED LOFT CONVERSION AT
157 HAROLD ROAD, LONDON,
E13 0SF

Drawing Title:
**EXISTING
ELEVATIONS**

Project no:
2310021

Drawing no:
PL03

Revision:

Revision Detail Date:

E.mail:
contact@arkssdesign.co.uk
Tel: 0208 0905070
Mob: 078 2555 7465