

DO NOT SCALE ALL DIMENSIONS TO BE CHECKED BY CONTRACTOR ON SITE. ERRORS OR OMISSIONS TO BE REPORTED TO ARCHITECTS


DRAFT
PRELIMINARY
PLANNING
TENDER
CONSTRUCTION
AS BUILT

FIRST AND
SECOND
FLOOR PLAN

SCALE: 1:100


P-01

DRAWN BY: KS

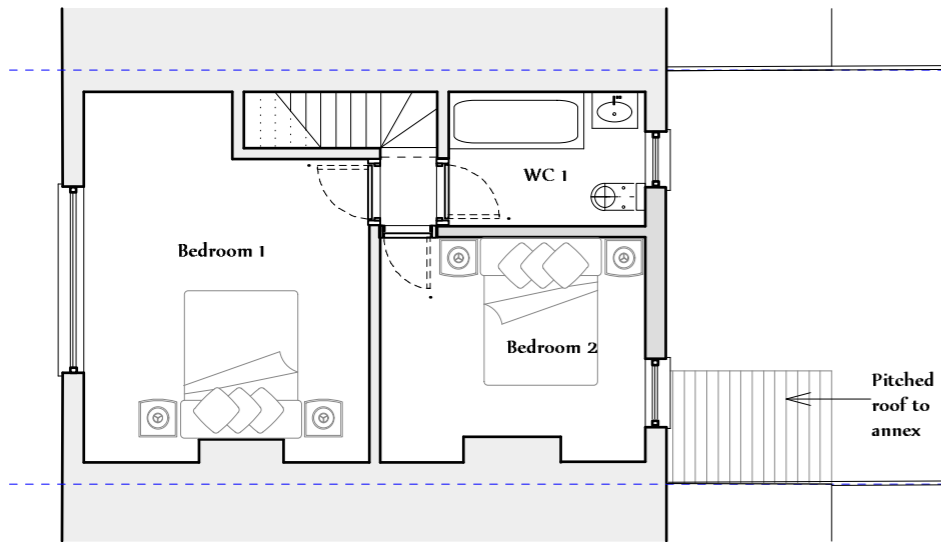

EXISTING FIRST FLOOR PLAN

SCALE 1:100 @ A3

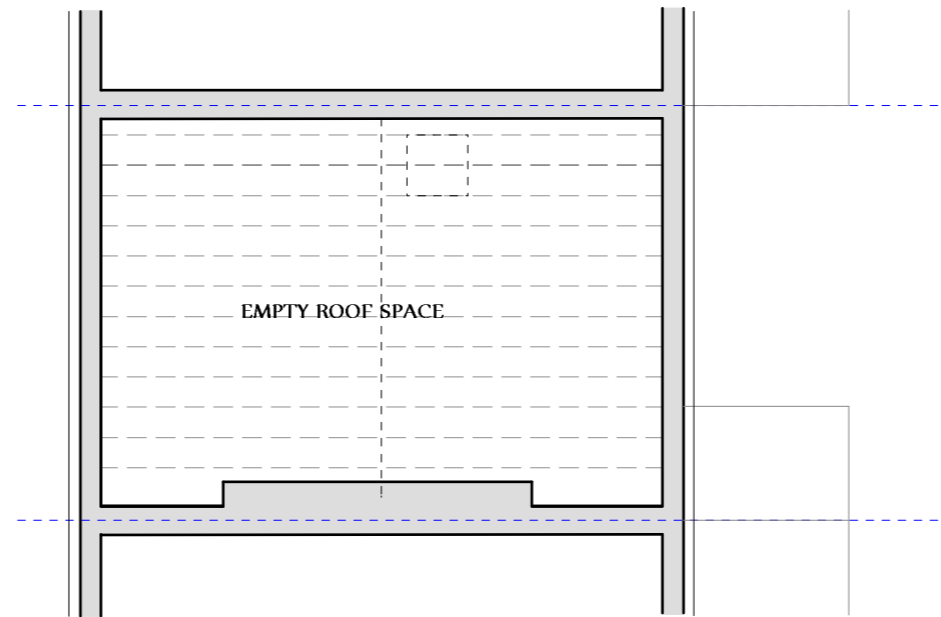


EXISTING SECOND FLOOR (EMPTY ROOF SPACE)

SCALE 1:100 @ A3




- Total additional volume of new loft extension.
= **23.6m³ (Cubic Metres)**
- No part of Dormer will be above existing ridge height.
- New roof extension clad in vertical tiles, to match existing roof tiles.
- New Proposed dormer sets back more than 200mm from line of eaves.

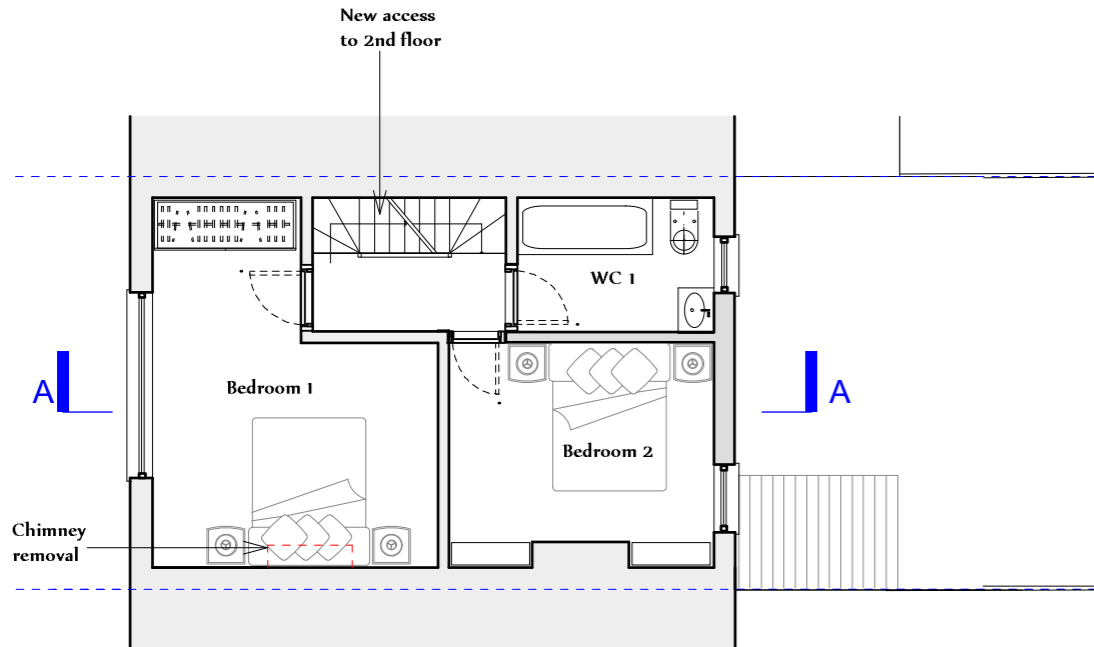

PROPOSED FIRST FLOOR PLAN

SCALE 1:100 @ A3

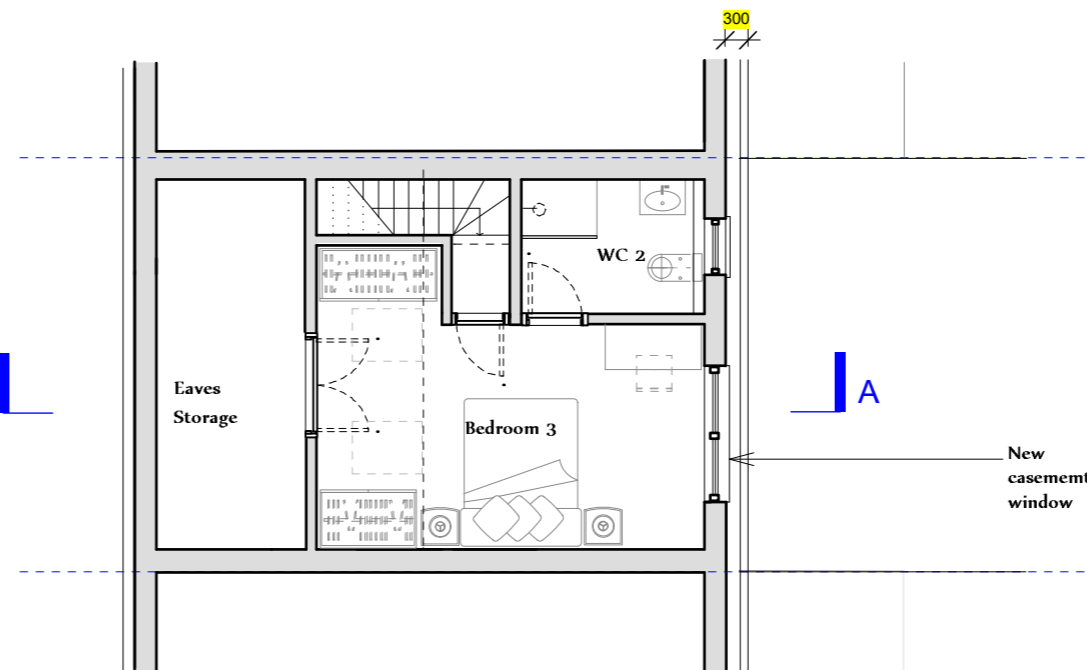

PROPOSED SECOND FLOOR PLAN

SCALE 1:100 @ A3

