

GIFA = 151.8m²

GROUND FLOOR PLAN AS EXISTING - 1:50

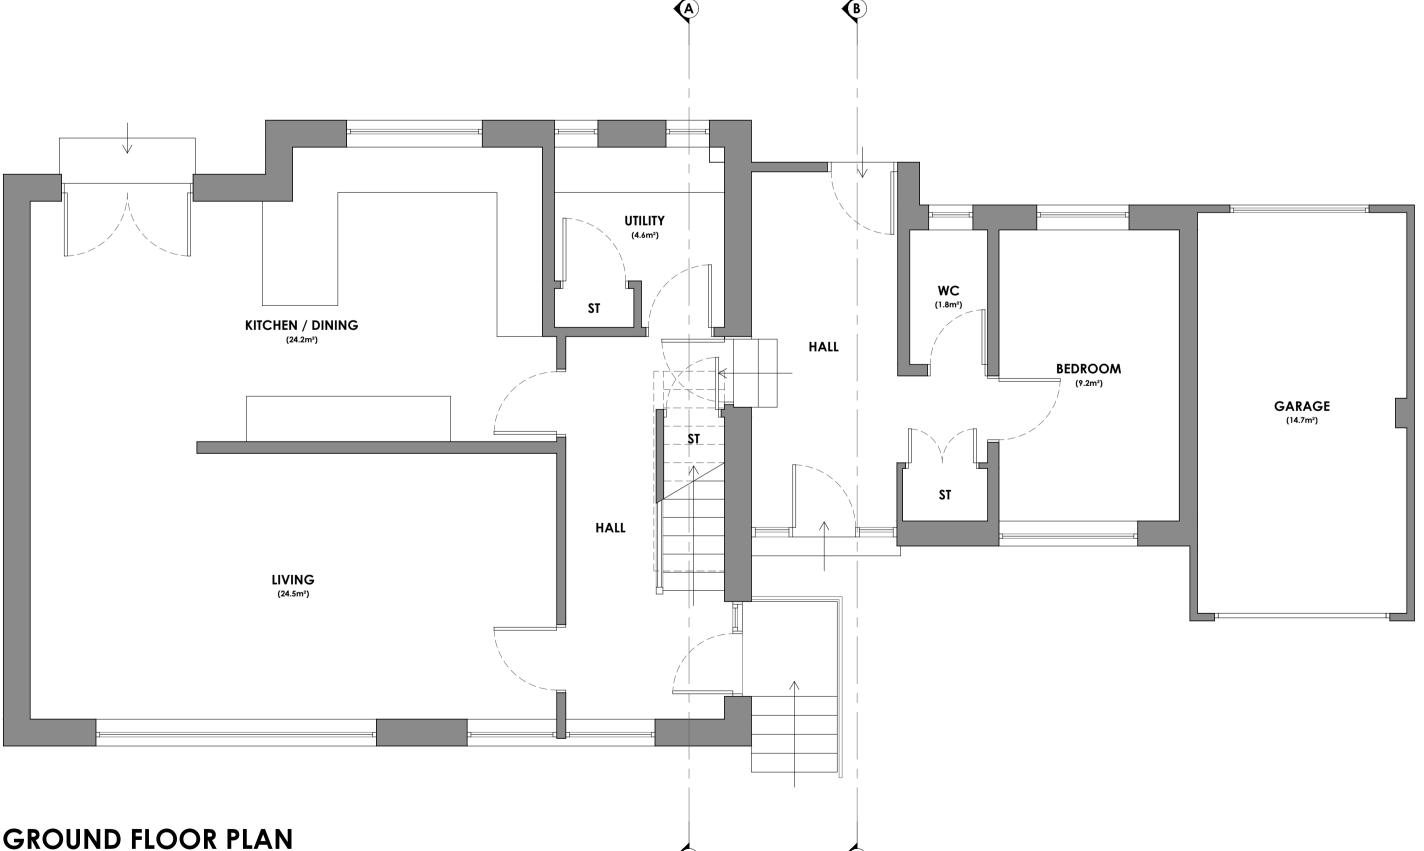


FIRST FLOOR PLAN AS EXISTING - 1:50

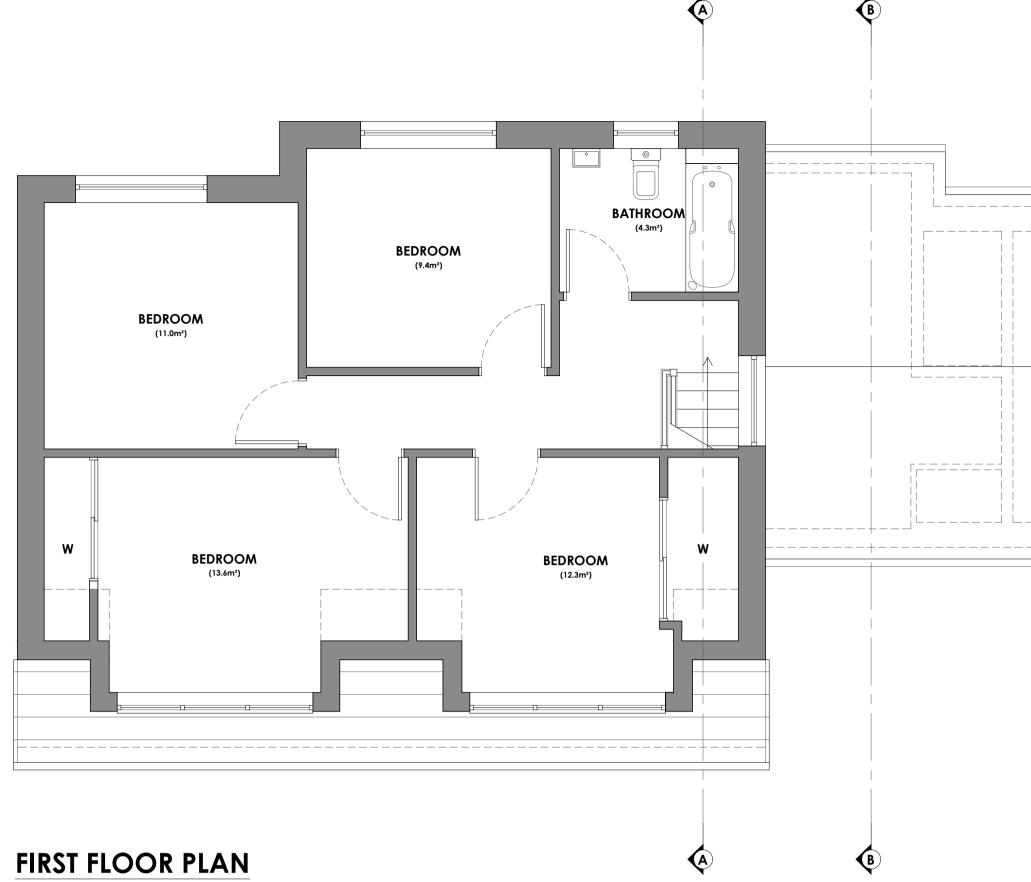


a i l li l
! '' !

DO NOT SCALE FROM THIS DRAWING. THIS DRAWING AND DESIGN REMAIN IN THE PROPERTY OF CRAIG ARCHITECTURE AND MAY NOT BE REPRODUCED IN ANY FORM WITHOUT WRITTEN CONSENT.

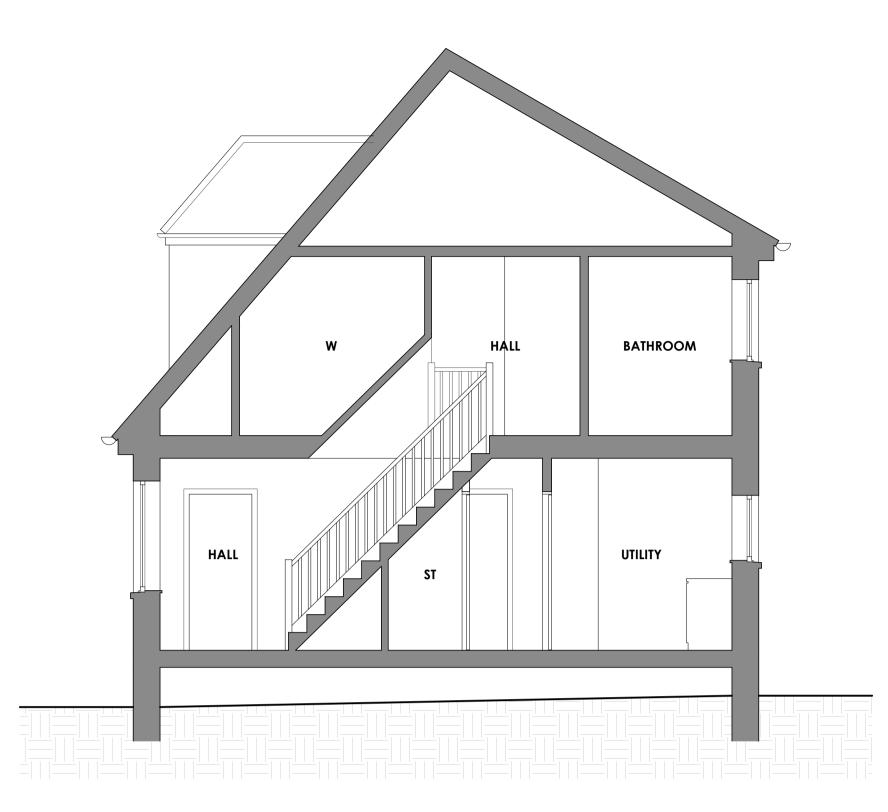

SECTION A-A AS EXISTING - 1:50

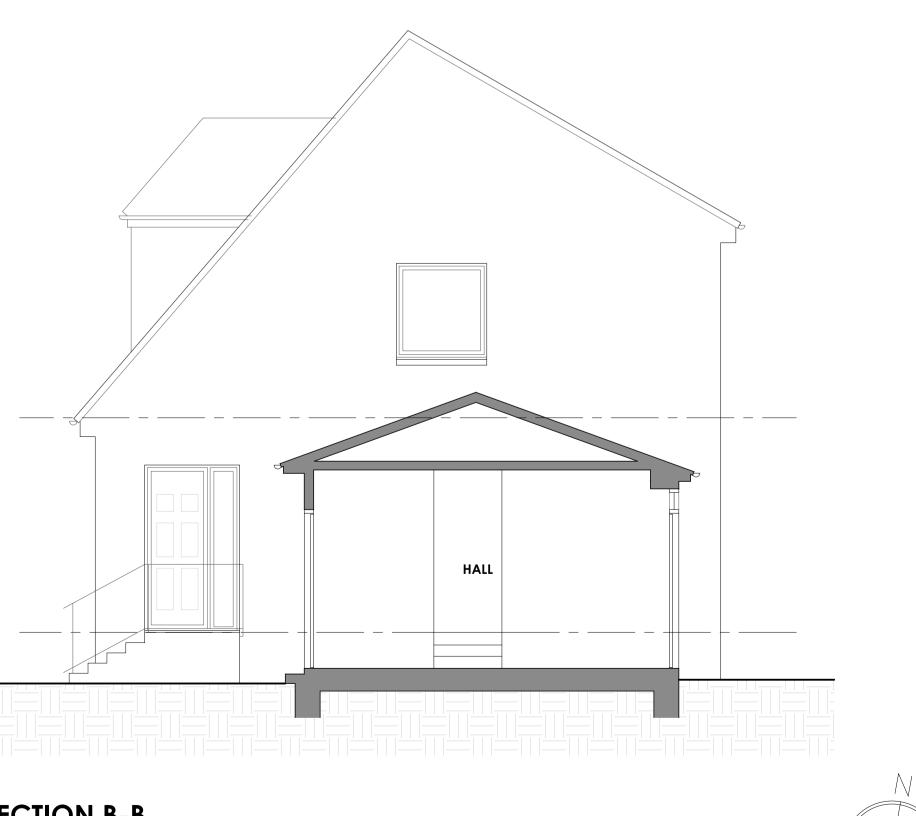

SECTION B-B AS EXISTING - 1:50

2.5

GENERAL NOTES: Do not scale from this drawing.

All dimensions to be checked on site by the contractor prior to preparation of shop drawings, fabrication of parts, ordering materials or commencing works.

This drawing is to be read in conjunction with all other Consultants drawings, specifications and schedules

This drawing has been prepared solely for the purposes of obtaining either Planning Consent and or Building Warrant approval. Unless marked as such the drawing may not be suitable for Construction Purposes, and it may be necessary to augment and / or amend the

drawing for this purpose. No liability will be accepted for any omission or inconsistency should this drawing be used for construction without the express consent of Craig Architecture

WORK MUST NOT START ON SITE BEFORE A CONSTRUCTION PHASE HEALTH AND SAFETY PLAN IS IN PLACE (if applicable) AND THE HEALTH AND SAFETY EXECUTIVE HAVE BEEN NOTIFIED (for projects which will involve more than 500 person days and/or will last more than 30 working days

ASBESTOS BASED MATERIALS: Report immediately to the Architect and suspected asbestos materials discovered during demolition / refurbishment work to enable identification by a specialist to be carried out. Avoid disturbing such materials and stop work until material has been identified and removal or encapsulation has been carried out by a licensed contractor.

CRAIG

CRAIG ARCHITECTURE

NAME	DESCRIPTION	REV	DATE
SC	UPDATED FOLLOWING SURVEY	A	29/08/2
		~	27/00/2

GORDON RALPH

PROJECT PROPOSED ALTERATIONS/ EXTENSION 37 SOUTH AVENUE PAISLEY, PA2 7SG

CAL23-01

PROJECT NO.

AS EXISTING FLOORPLANS AND SECTIONS

TEOORI LANS AND SECTIONS				
drawing no. 10-001		revision A		
scale 1:50 on A1	drawn SC	date 28/08/2023		
CRAIG ARCHITECTURE				

01505 705105 info@craigarchitecture.co.uk - www.craigarchitecture.co.uk