



EAST ELEVATION
AS EXISTING - 1:100



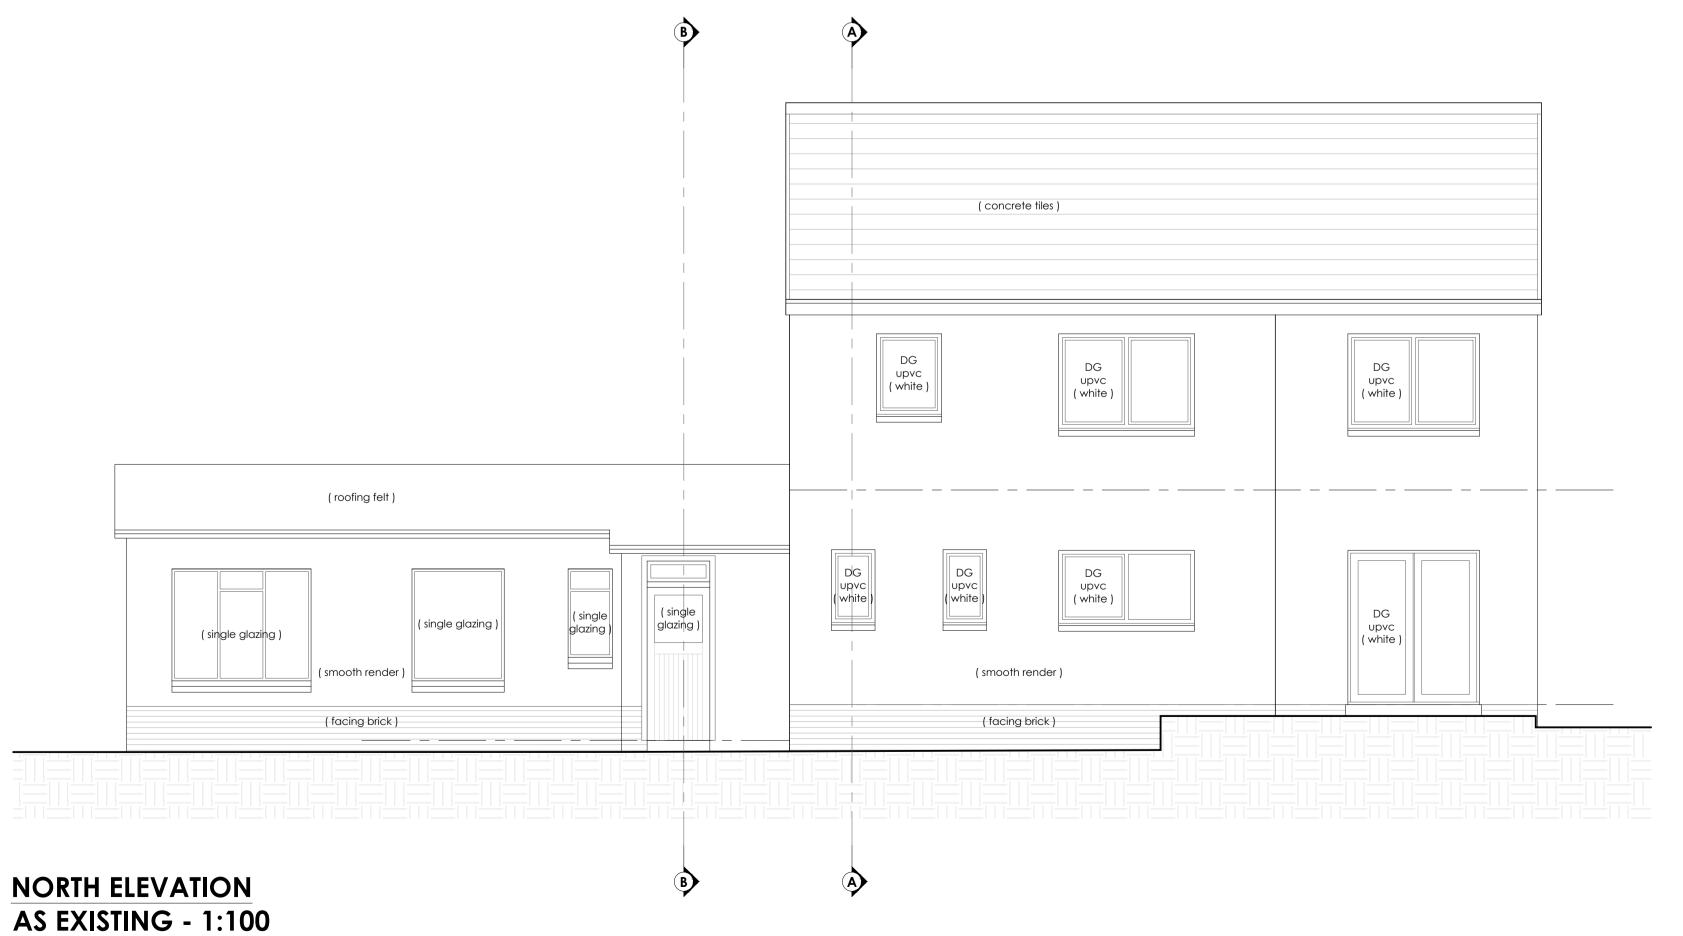

WEST ELEVATION
AS EXISTING - 1:100

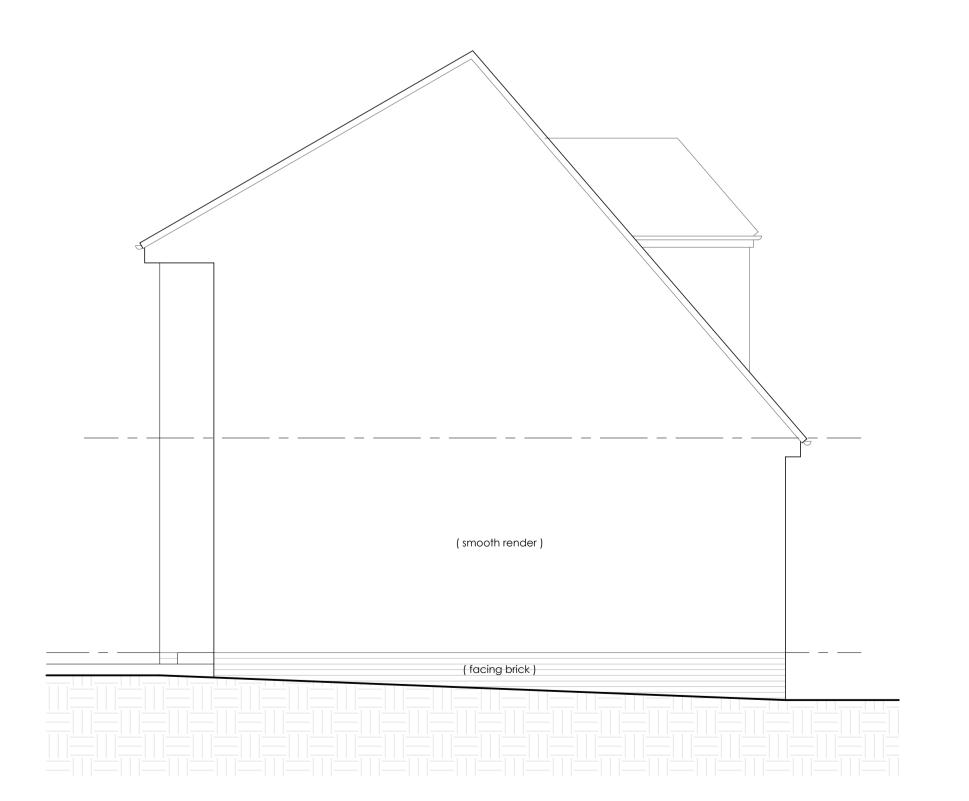

NAME	DESCRIPTION	REV	DATE
	LIDDATED FOLLOWING SUBVEY		20.70
SC CLIENT	UPDATED FOLLOWING SURVEY	A	29/0

GENERAL NOTES:

Do not scale from this drawing.

or commencing works.

drawing for this purpose.

All dimensions to be checked on site by the contractor prior to preparation of shop drawings, fabrication of parts, ordering materials

This drawing is to be read in conjunction with all other Consultants drawings, specifications and schedules

This drawing has been prepared solely for the purposes of obtaining either Planning Consent and or Building Warrant approval. Unless marked as such the drawing may not be suitable for Construction Purposes, and it may be necessary to augment and / or amend the

No liability will be accepted for any omission or inconsistency should this drawing be used for construction without the express consent of Craig Architecture

WORK MUST NOT START ON SITE BEFORE A CONSTRUCTION PHASE HEALTH AND SAFETY PLAN IS IN PLACE (if applicable) AND THE HEALTH AND SAFETY EXECUTIVE HAVE BEEN NOTIFIED (for projects which will involve more than 500 person days and/or will last more than 30 working days

ASBESTOS BASED MATERIALS: Report immediately to the Architect any suspected asbestos materials discovered during demolition / refurbishment work to enable identification by a specialist to be

carried out. Avoid disturbing such materials and stop work until material has been identified and removal or encapsulation has been

carried out by a licensed contractor.

PROPOSED ALTERATIONS/ EXTENSION

37 SOUTH AVENUE

PAISLEY PA2 75G

	PAISLEY, PA2 7SG			
	PROJECT NO. CAL23-01			
	DRAWING	AS EXISTING ELEVATIONS		
	DRAWING NO. SK-002		REVISION A	
5m	scale 1:50 on A1	DRAWN SC	DATE 28/08/2023	

CRAIG ARCHITECTURE

01505 705105 info@craigarchitecture.co.uk - www.craigarchitecture.co.uk