


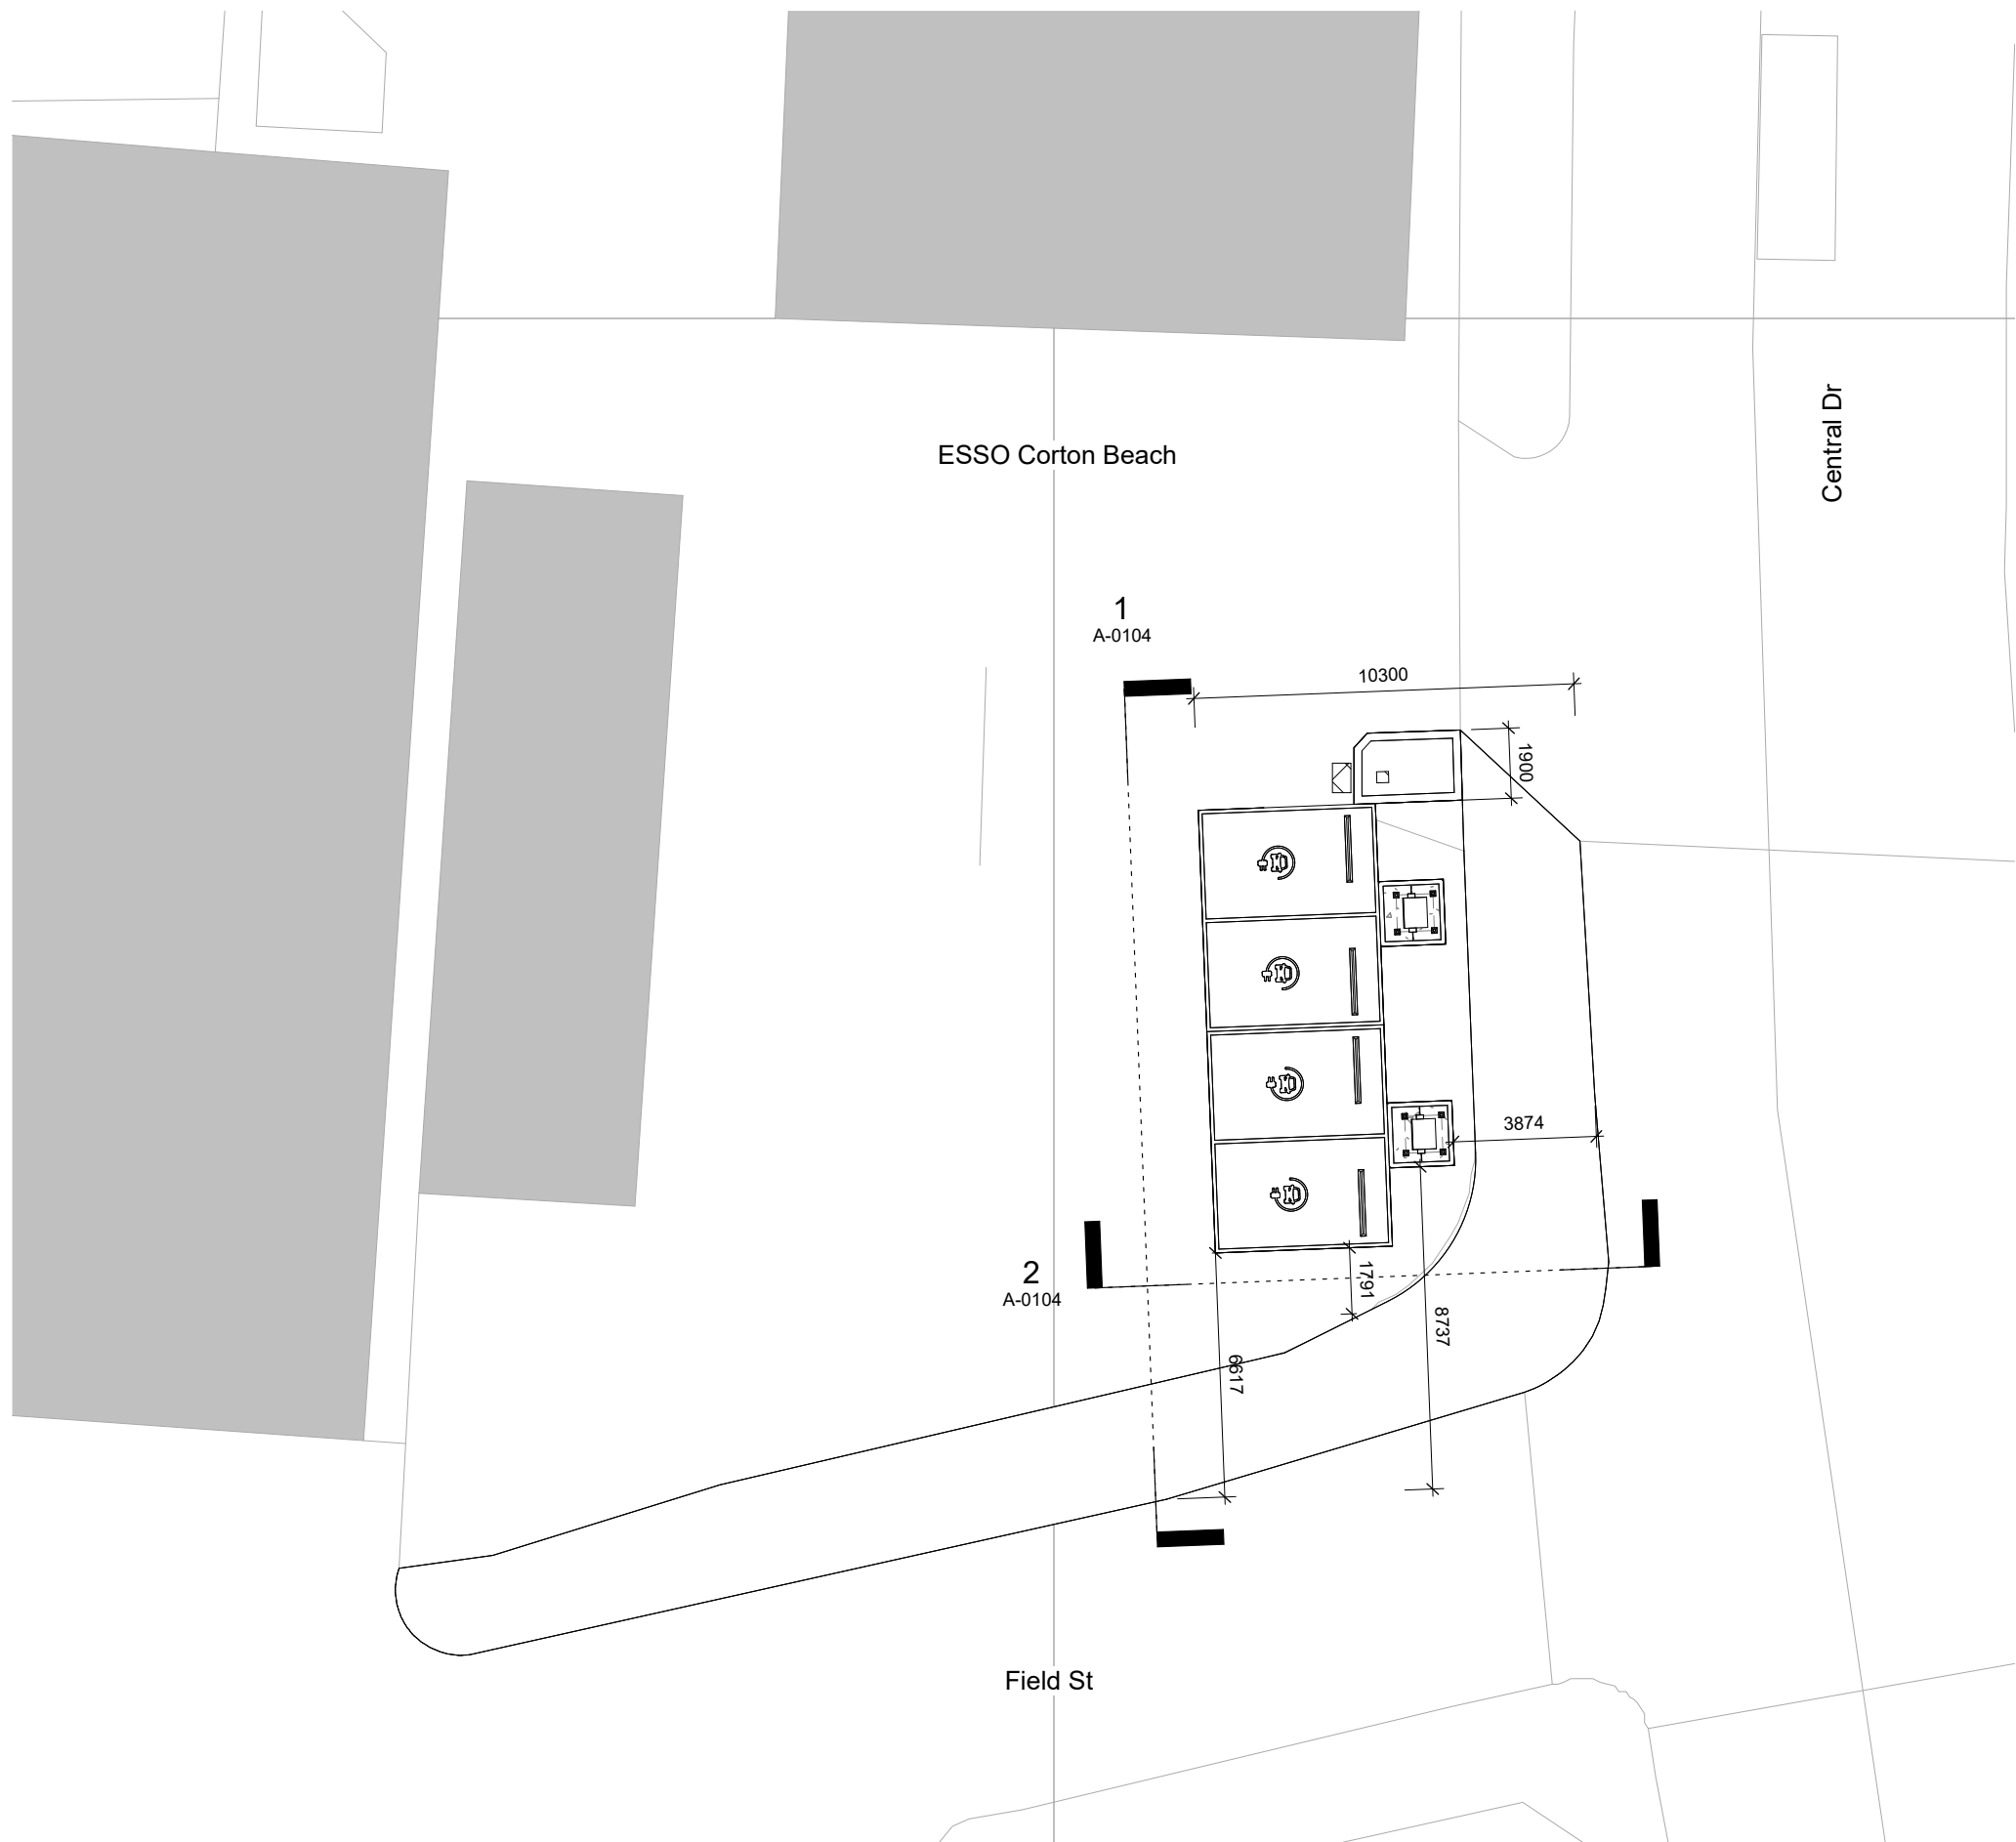

© Rhodes Architects LLP  
**THIS DRAWING IS NOT TO BE SCALED**. Except for the purposes of planning applications and for legal plans where the scale bar **must** be used. Always refer to figured dimensions. Verify site dimensions prior to construction and report discrepancies immediately. This drawing is to be read in conjunction with all relevant documents and drawings.

### Legend

Site Boundary



H	Updated to comments	CH	05.10.23
G	for Planning	CH	26.09.23
F	Updated information	CH	18.09.23
E	EV chargers moved along Central Drive	CH	27.02.23
D	Layout changed to incorporate 1200mm access to parking bays, and vehicle tracking	CH	06.02.23
C	Changes to layout	CH	02.02.23
B	EV chargers moved 2m East	CH	13.10.22
A	Draft Issue	CH	as sheet

REV	Revision Details	Dr	Date
-----	------------------	----	------

**RHaR** RIBA #  
 Chartered Practice

6 Fairfield Terrace  
 Bath  
 BA1 6HN  
 0117 471 2171  
 www.rhar.co.uk

Client's Name  
**EconetiQ**

Job Title  
**Esso Corton Beach, Blackpool**

Drawing Title  
**Proposed Site Plan**

Scale  
**1 : 200 @ A3**



Drawn	Checked	Date
CH	DR	13.10.22

Job No	Drawing No	Rev
4000	0101	H

Status  
**for Planning**

Sheet ID  
**ECOQ-RHAR-Z6-XX-GA-A-0101-S0-H**