




No dimensions are to be scaled from this drawing. ALL written dimensions and setting out to be checked on site by the contractor. Specialist and Third party designs to be measured by the manufacturer before, approval by developer, manufacturer and installation. All steelwork to be checked on site for setting out before manufacturer.

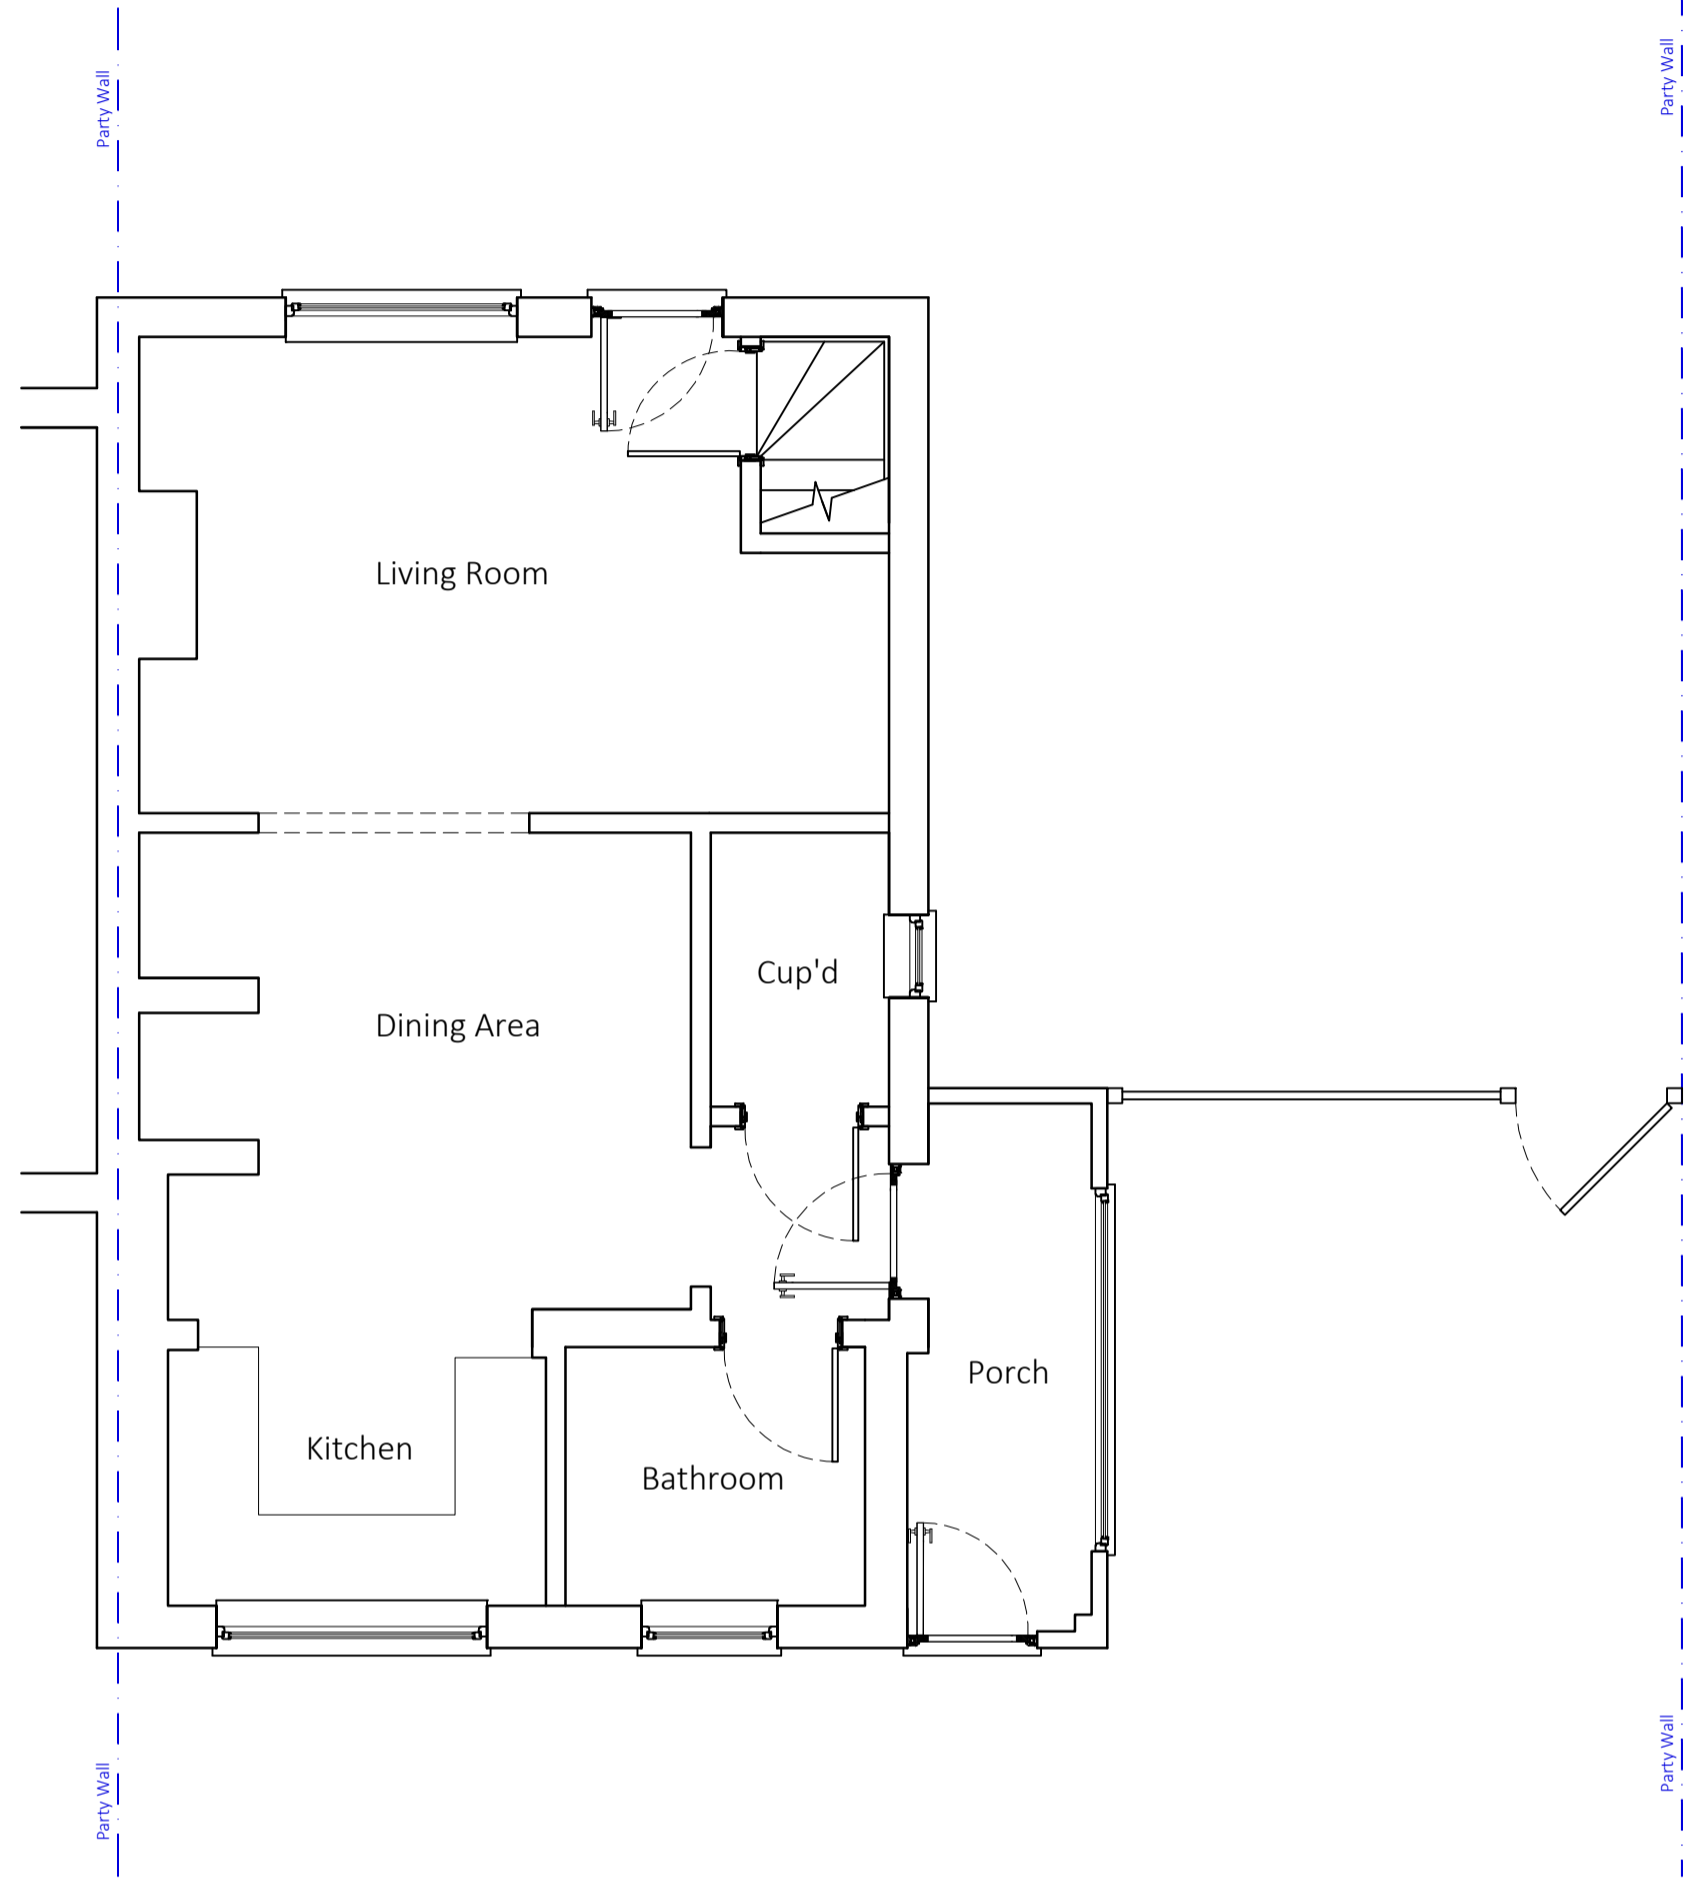


Existing Ground Floor Plan
Scale 1:50

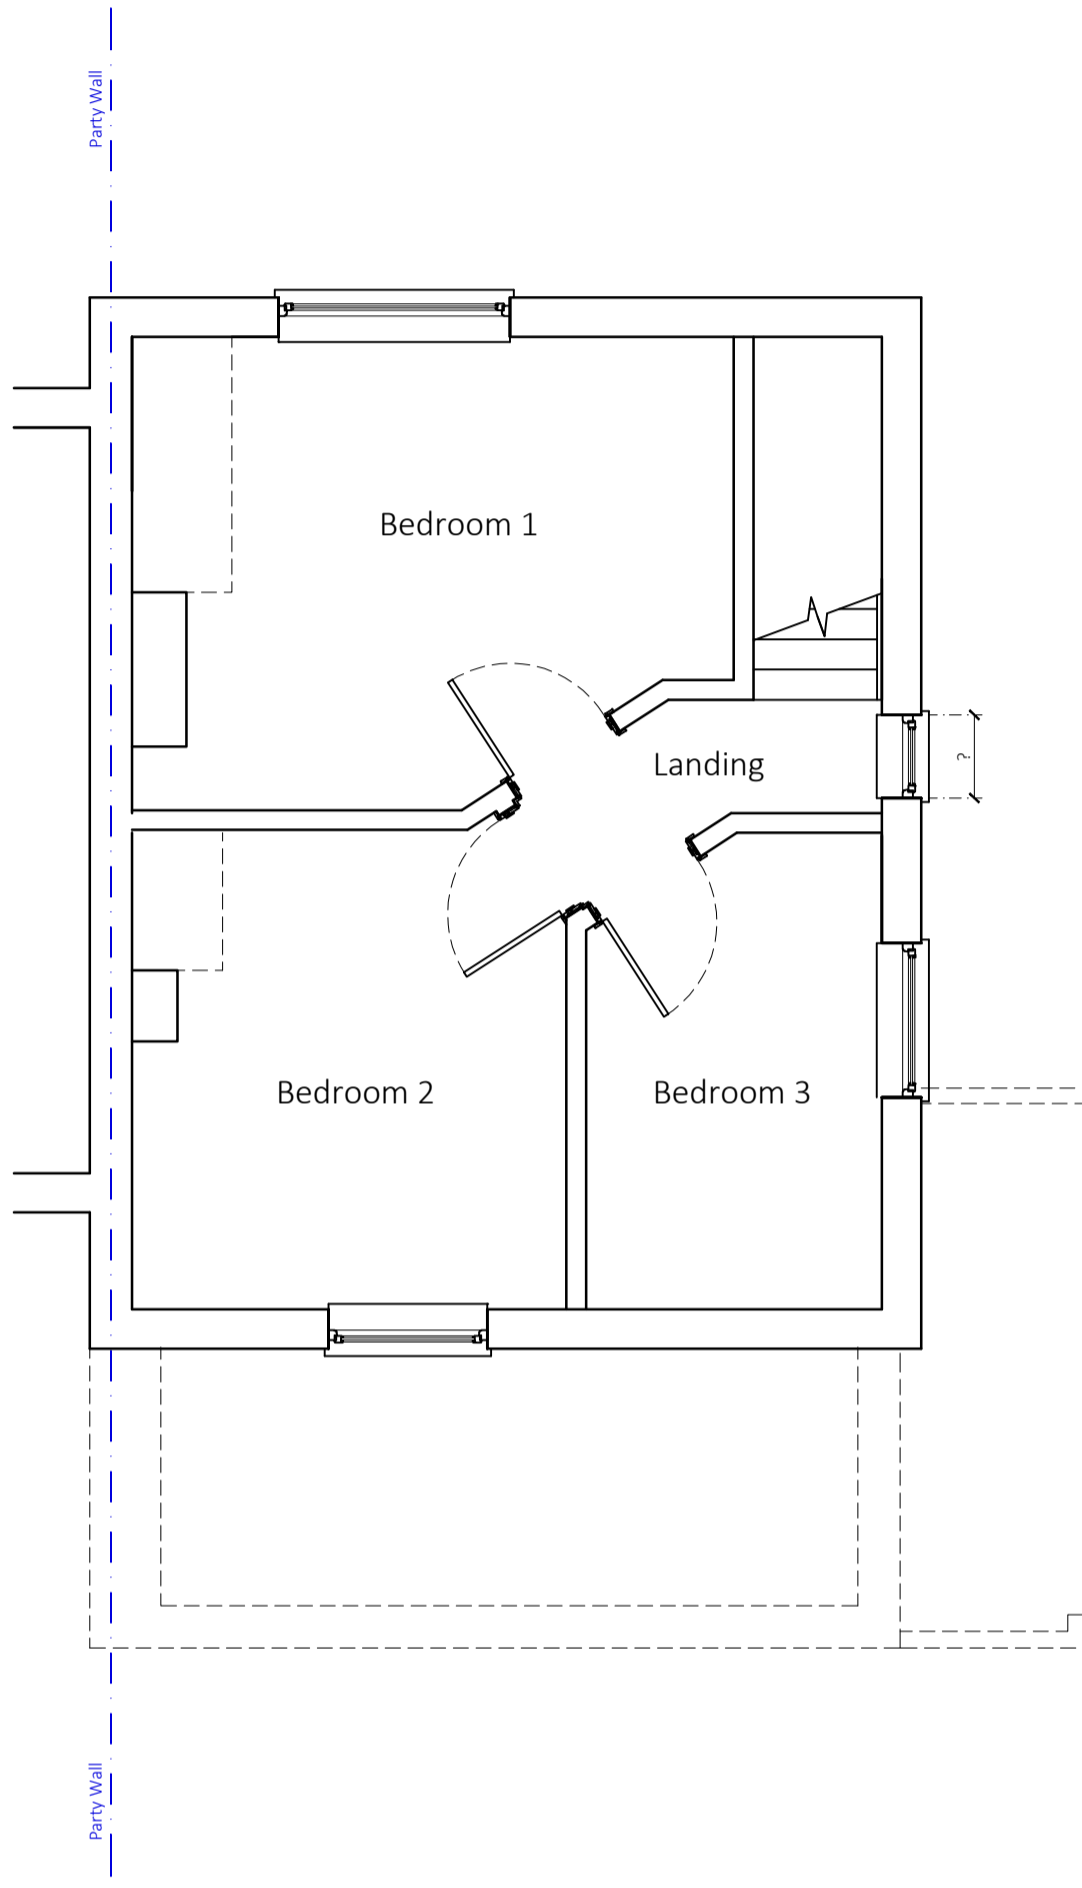


Existing First Floor Plan
Scale 1:50

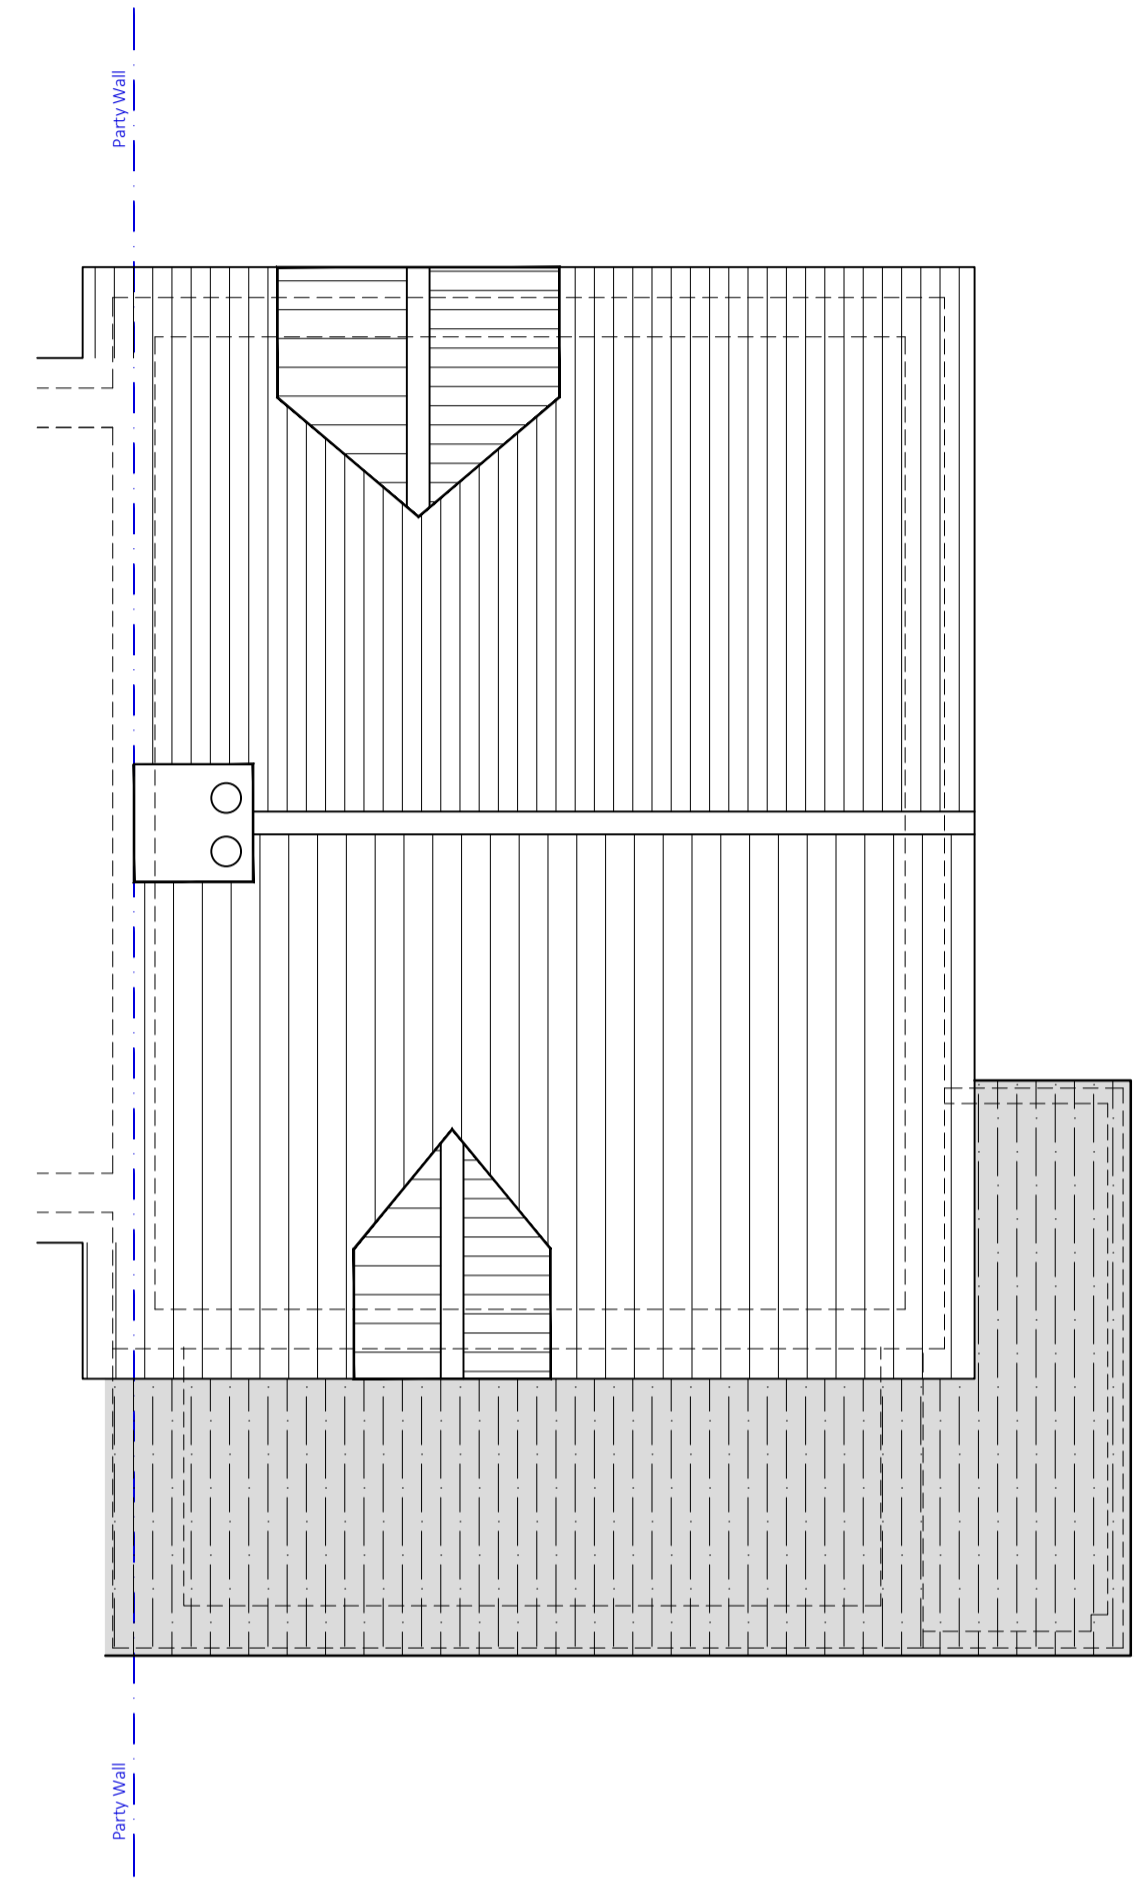


Existing Roof Plan
Scale 1:50

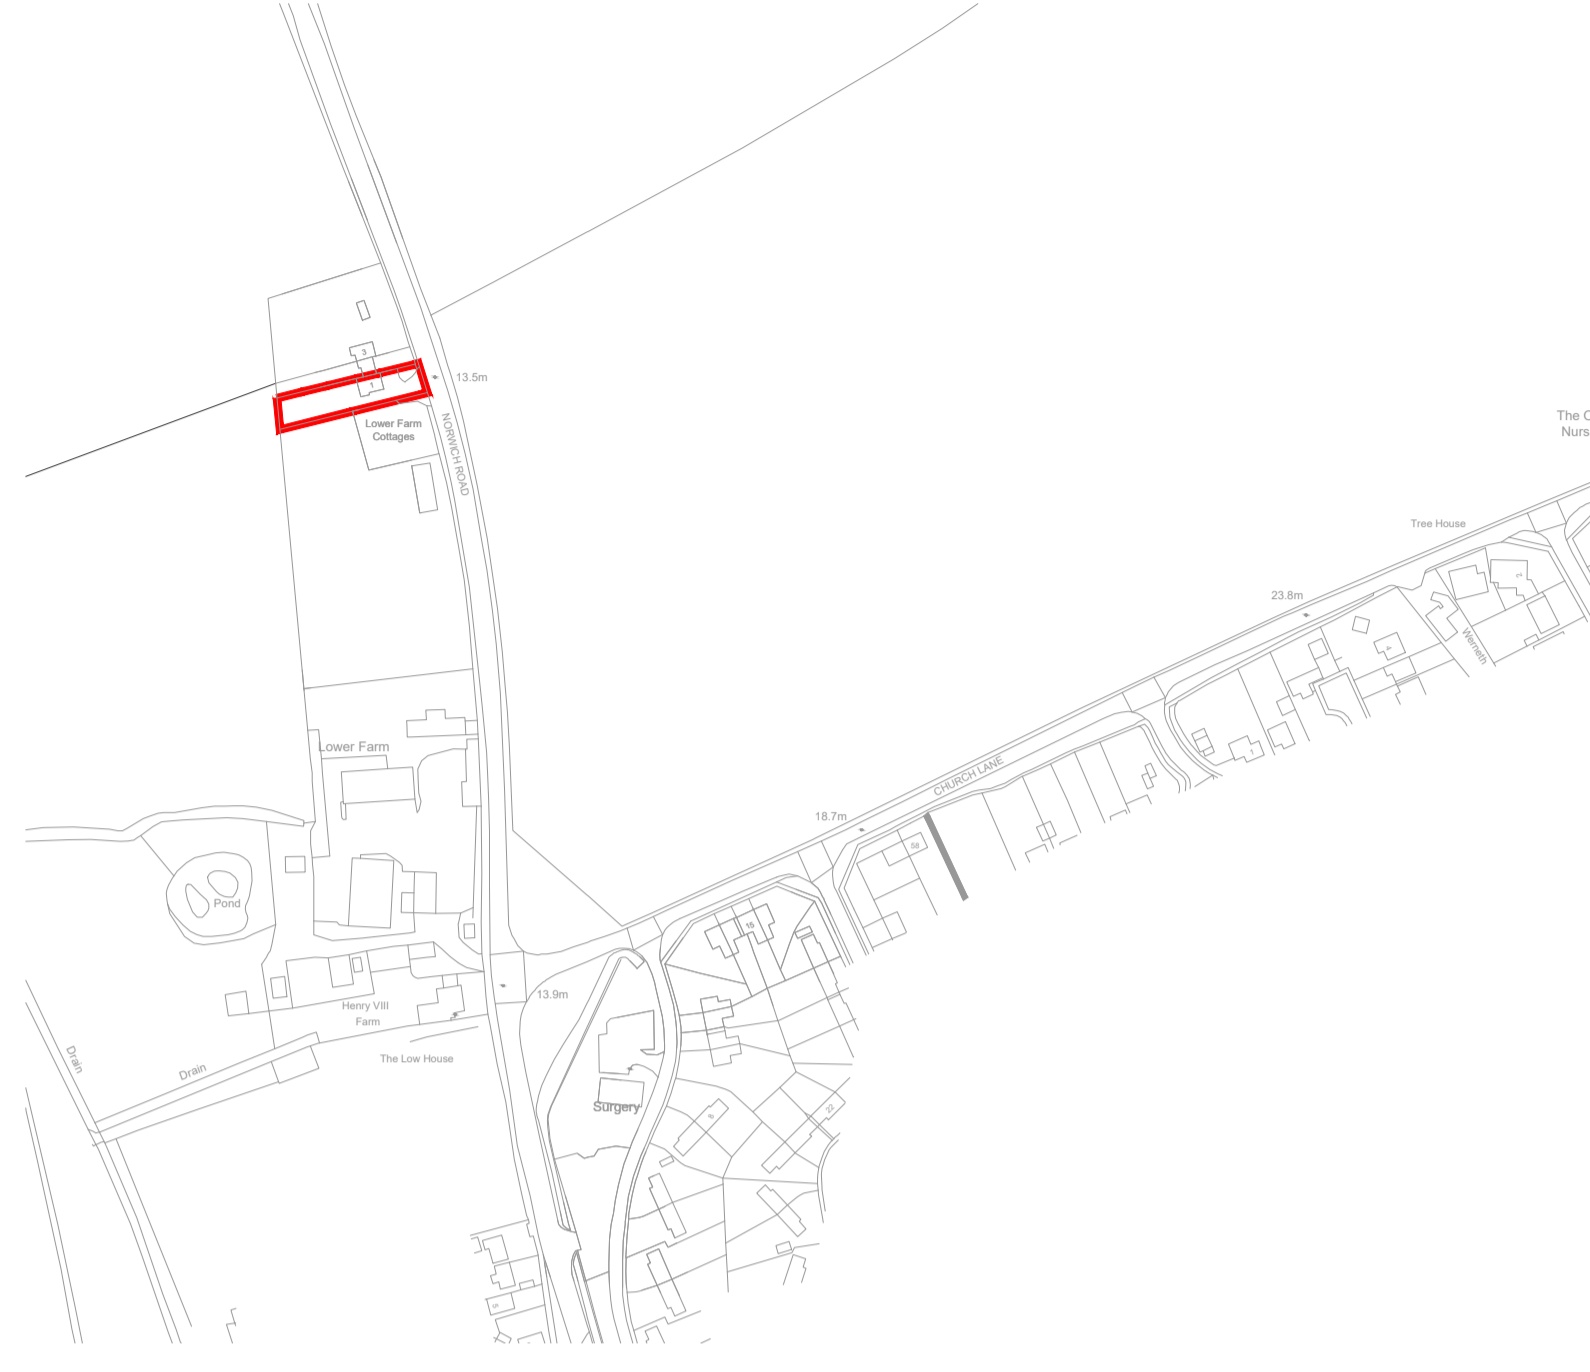


LOCATION PLAN
Scale 1:2500

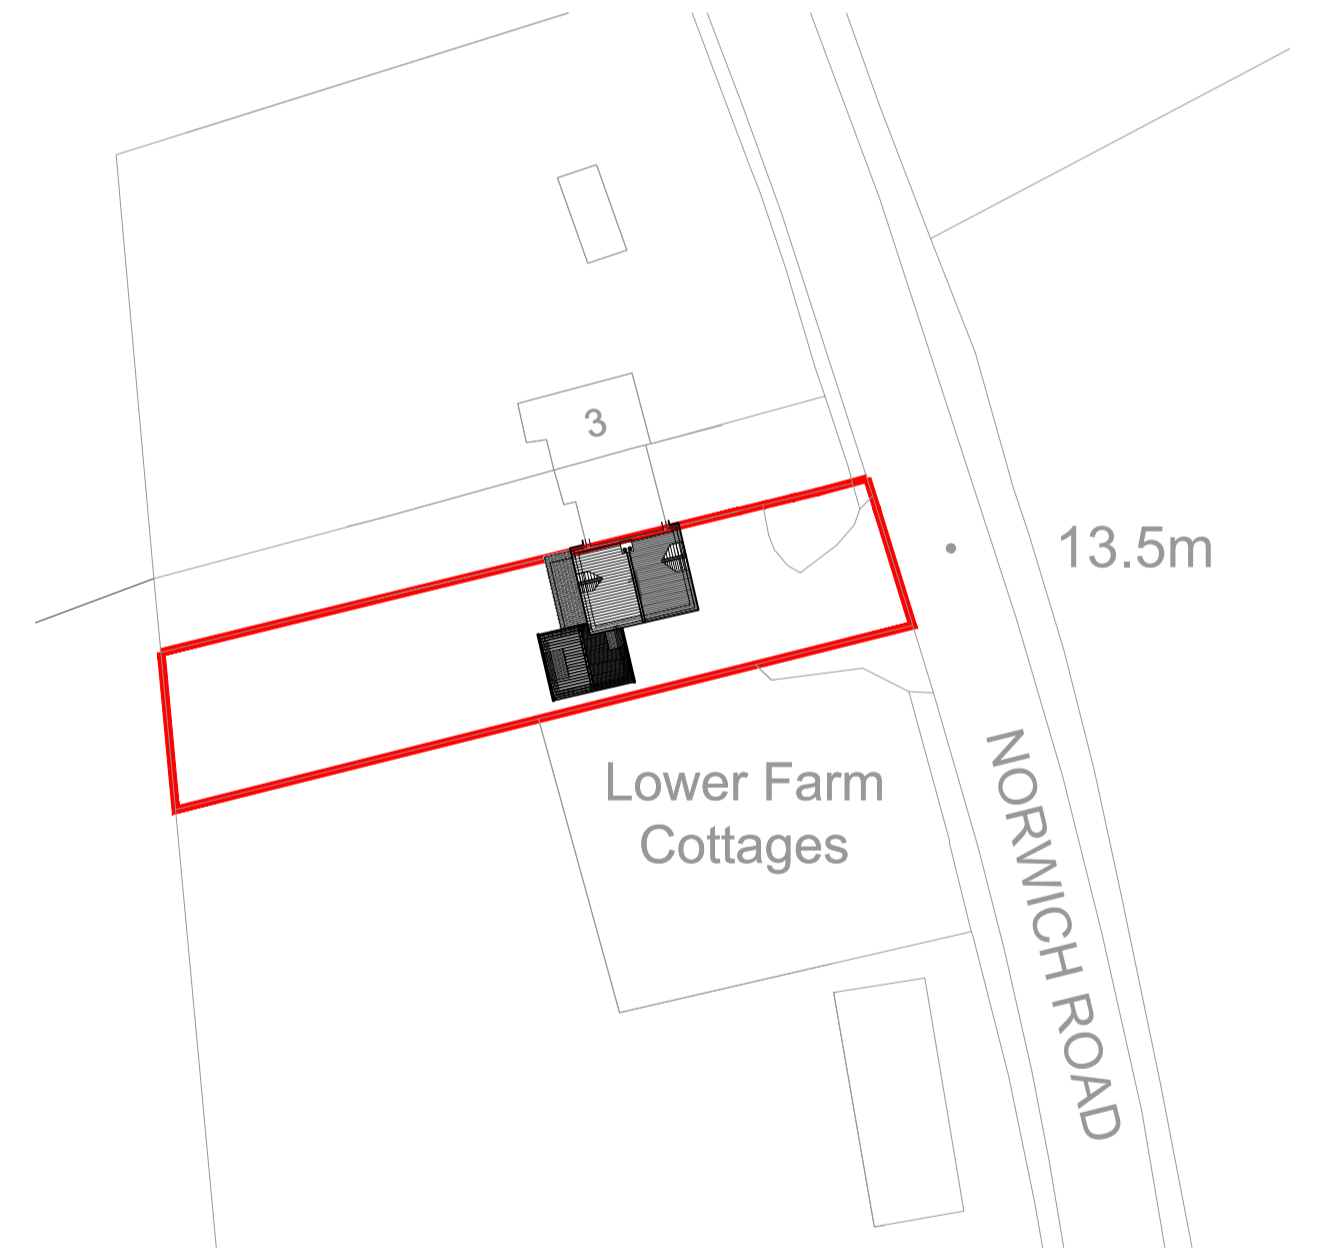


PROPOSED BLOCK PLAN
SCALE 1:500

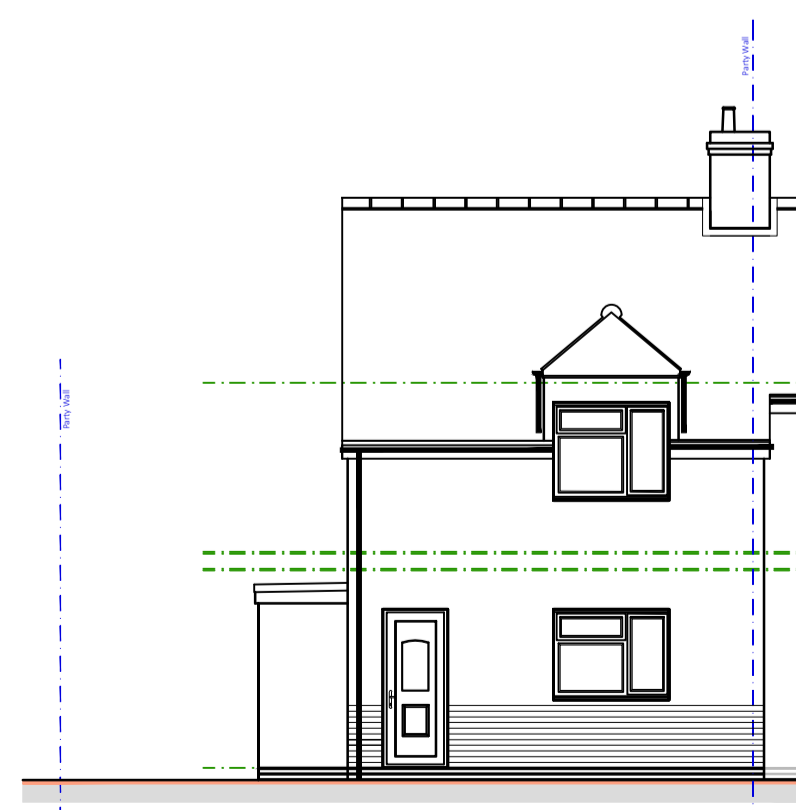


Existing Front Elevation
Scale 1:100

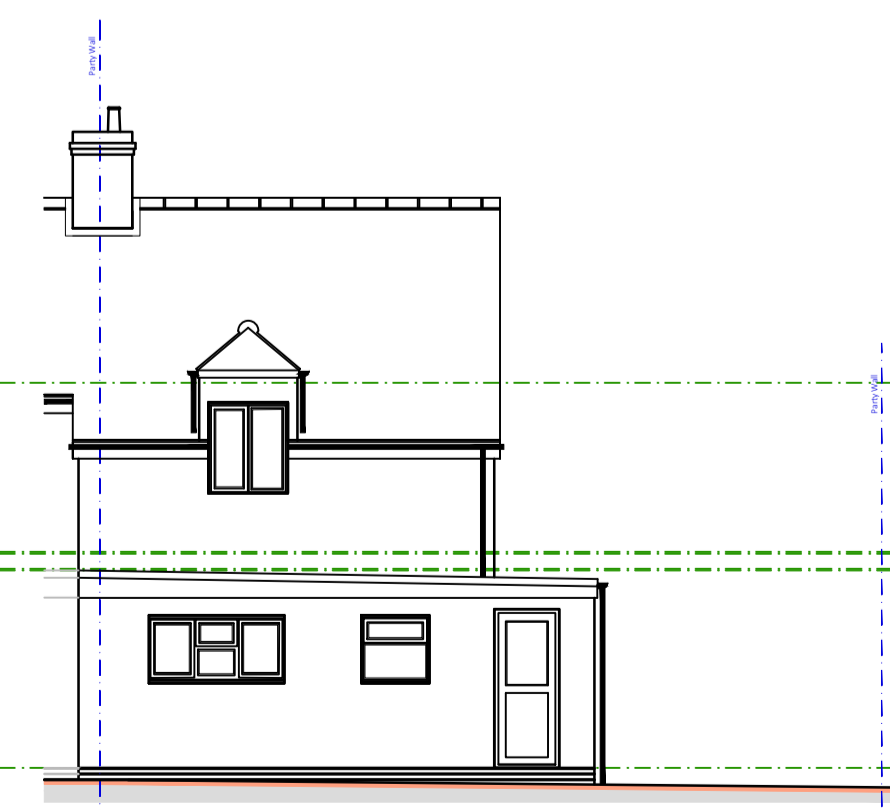

Existing Rear Elevation
Scale 1:100

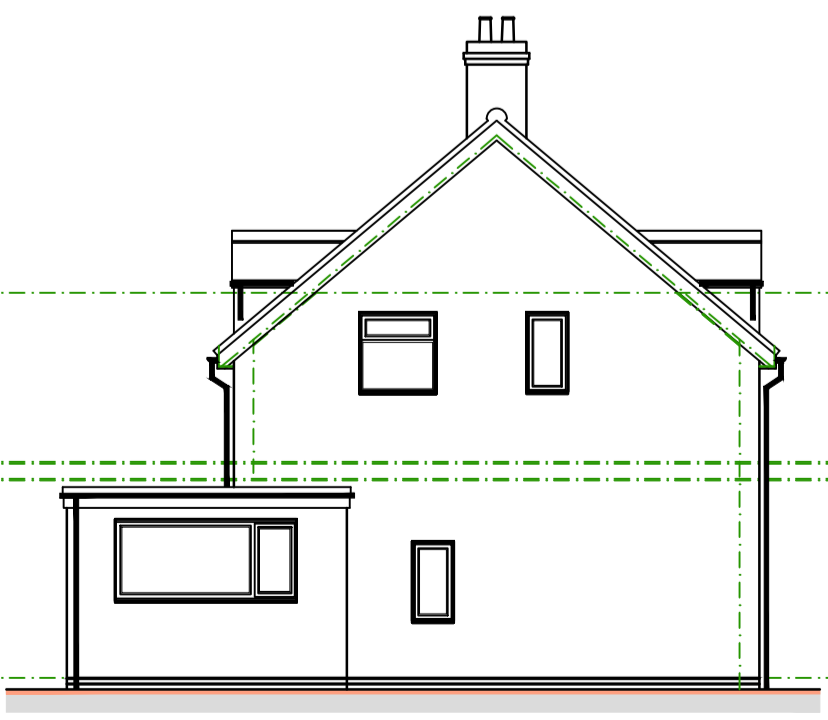

Existing Right Flank Elevation (Looking from Front)
Scale 1:100

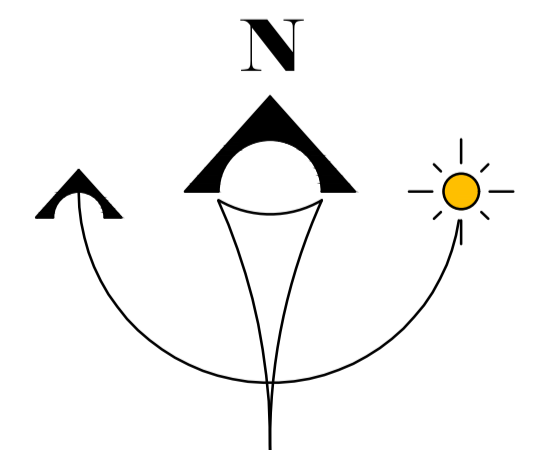

SCALE BARS

1:5	mm	0	50	100	200
1:10	mm	0	100	200	500
1:20	mm	0	200	500	1000
1:50	mm	0	500	1000	2000
1:100	mm	0	1000	2000	5000
1:200	mm	0	2000	5000	10000
1:500	M	0	15	30	75
1:1250	M	0	10	20	50

PL1	14.08.23	--	PLANNING SUBMISSION	--
Rev	Date	By	Description	Check
<p>PROPOSED TWO STOREY SIDE AND REAR EXTENSION AT 1 LOWER FARM COTTAGES, NORWICH ROAD, BARHAM, IP6 0NU.</p> <p>EXISTING PLANS & ELEVATIONS. LOCATION PLAN AND PROPOSED BLOCK PLAN</p>				
SCALE (B/A)	DRAWN:	APPROVED:	DATE:	
1:50 / 1:100 / 1:500 / 1:2500	---	---	20.10.2023	
DRAWING NUMBER:				
PROJECT No:	DRG STATUS:	DRG NUMBER:	REV:	
LCF-01	PLANNING	101	PL1	