


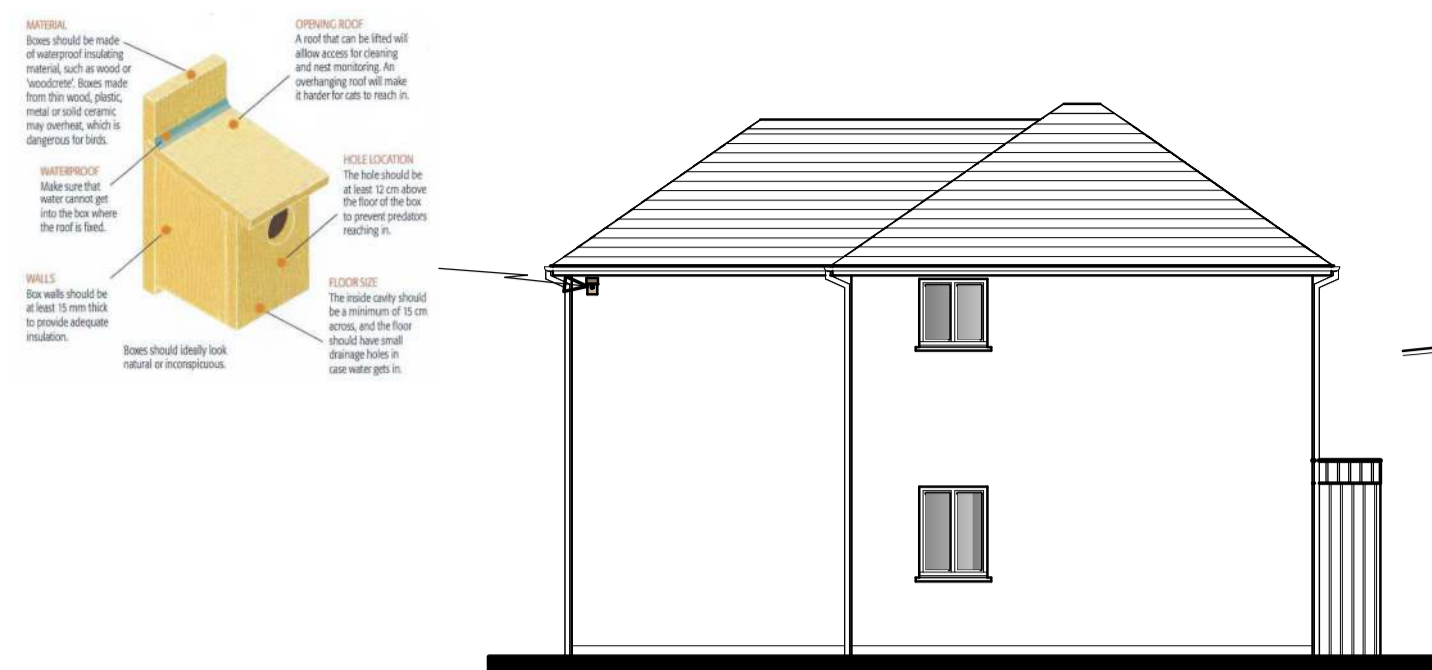


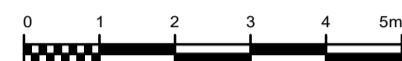



North elevation 1:100

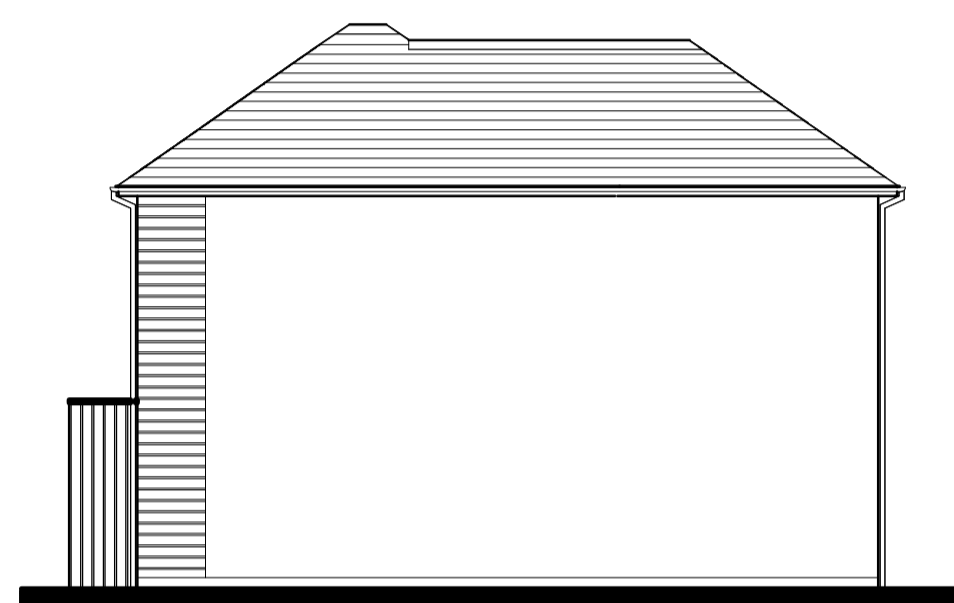



East elevation 1:100

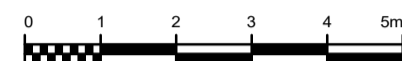



West elevation 1:100

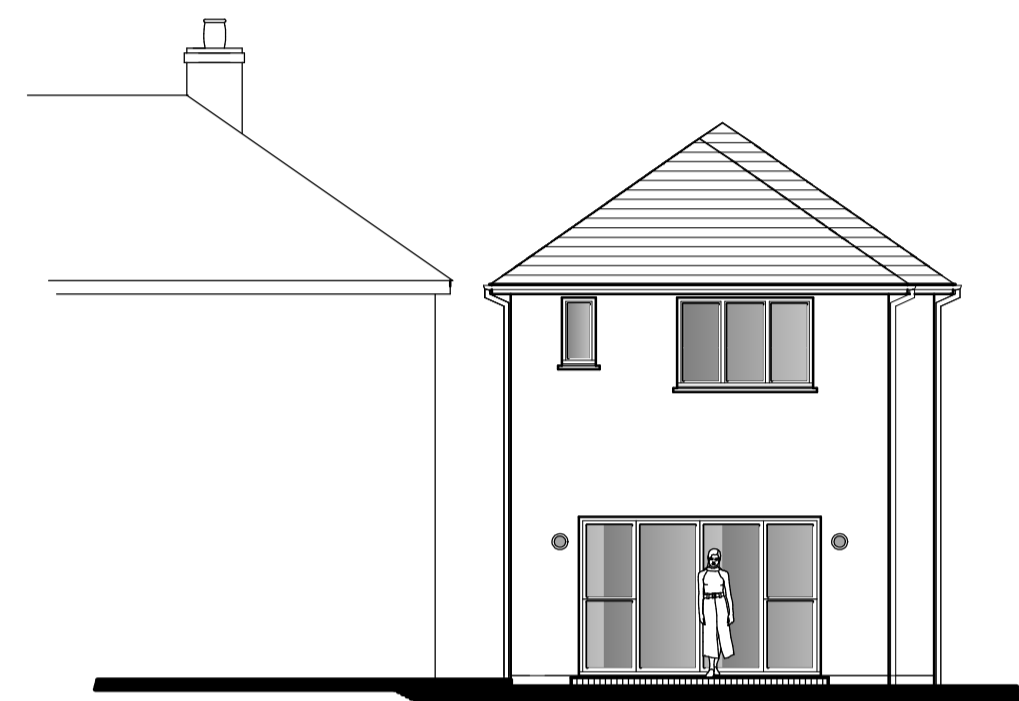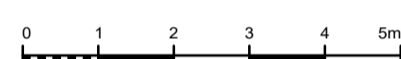



South elevation 1:100

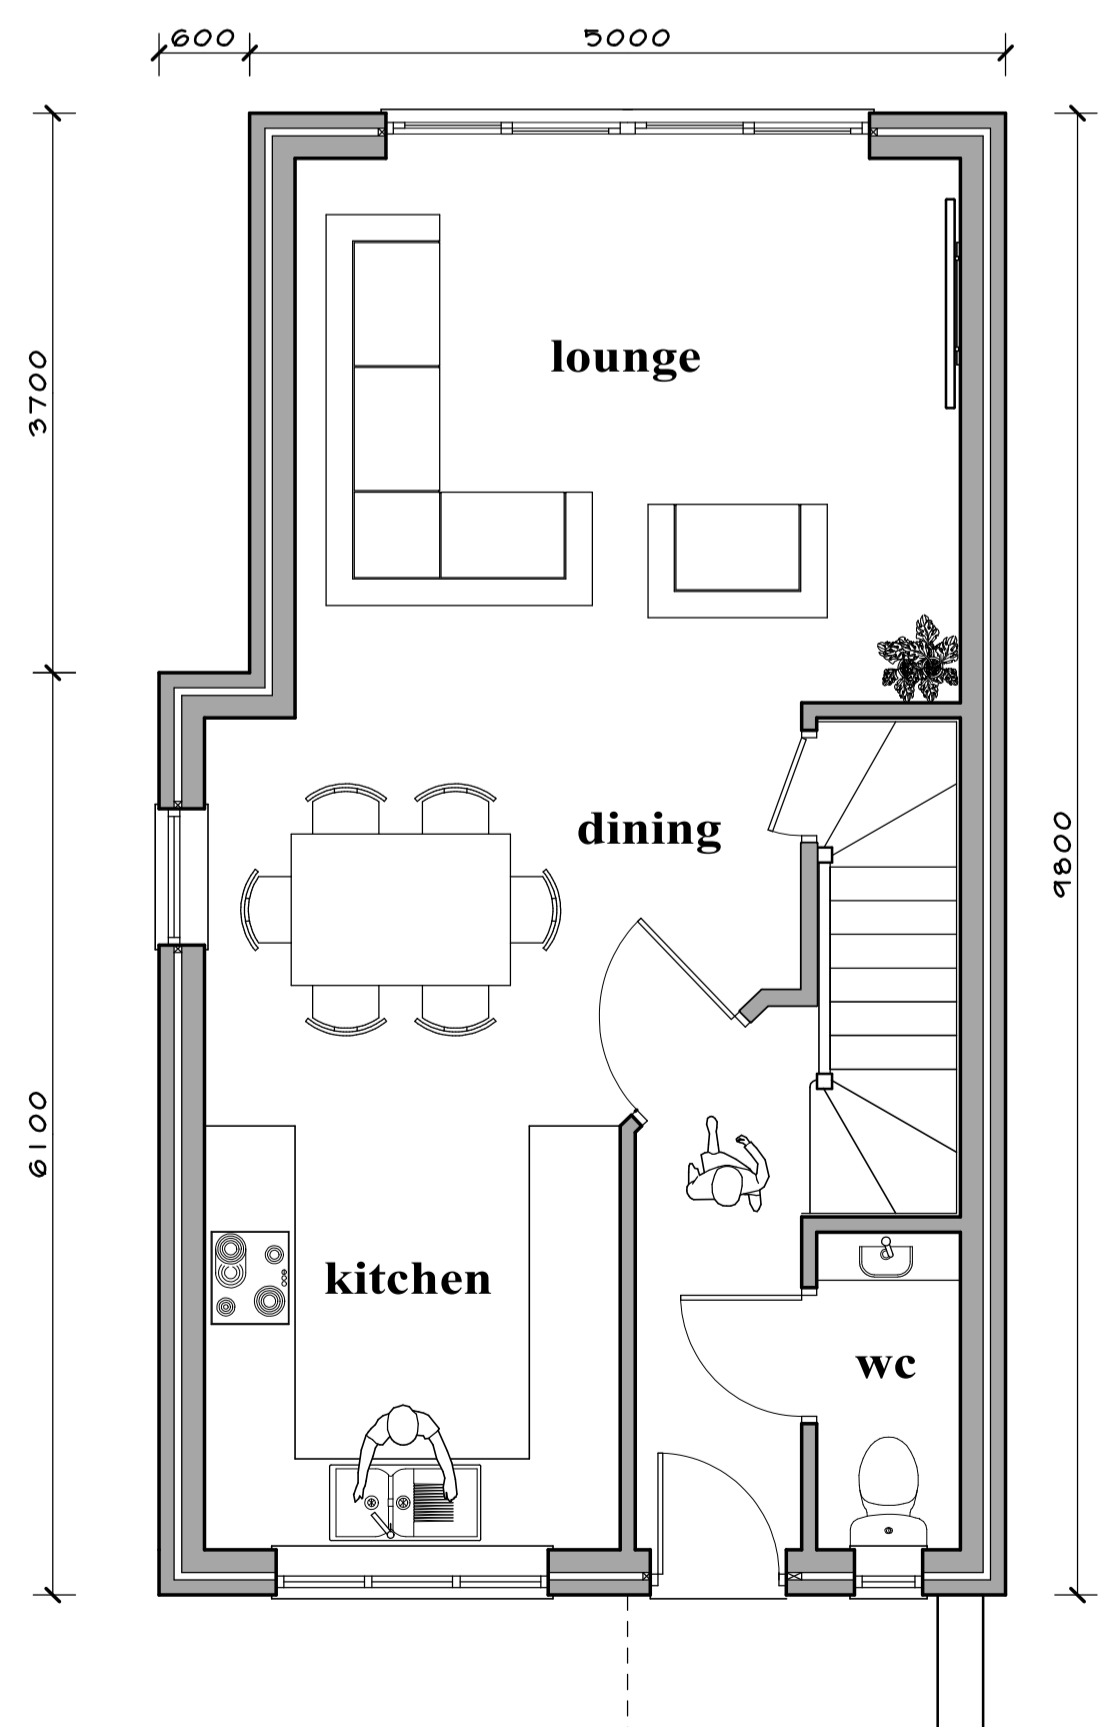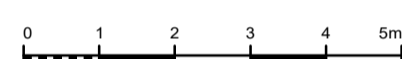


Proposed ground floor plan 1:50

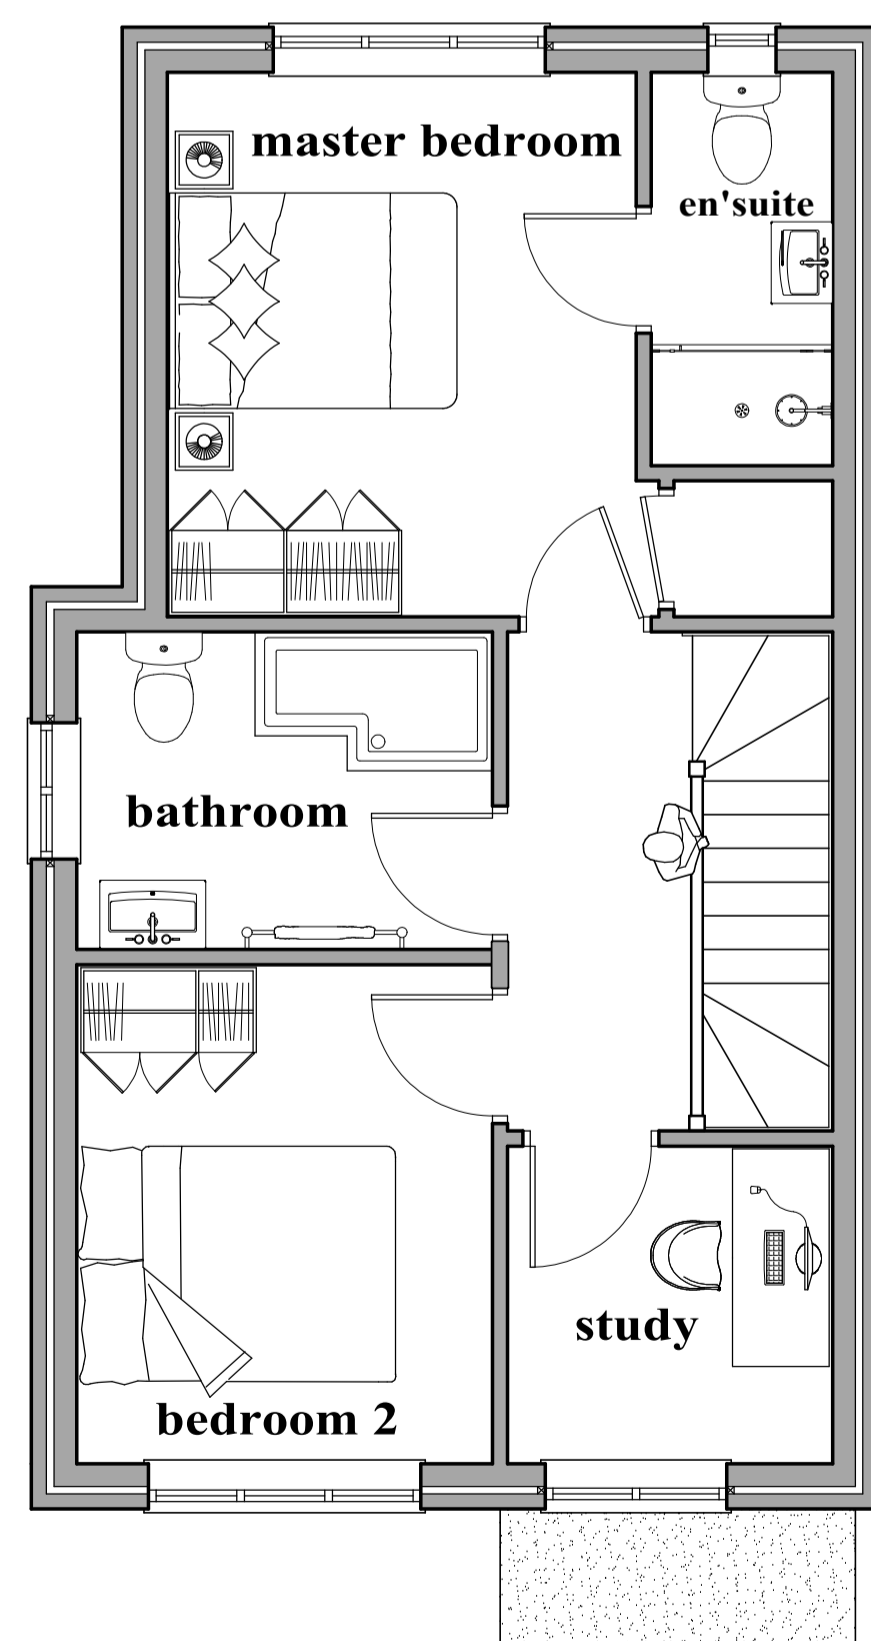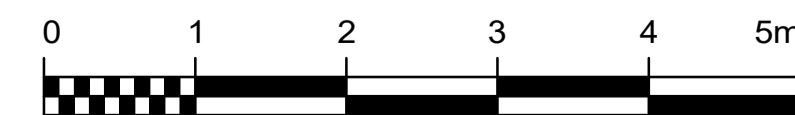

Proposed first floor plan 1:50

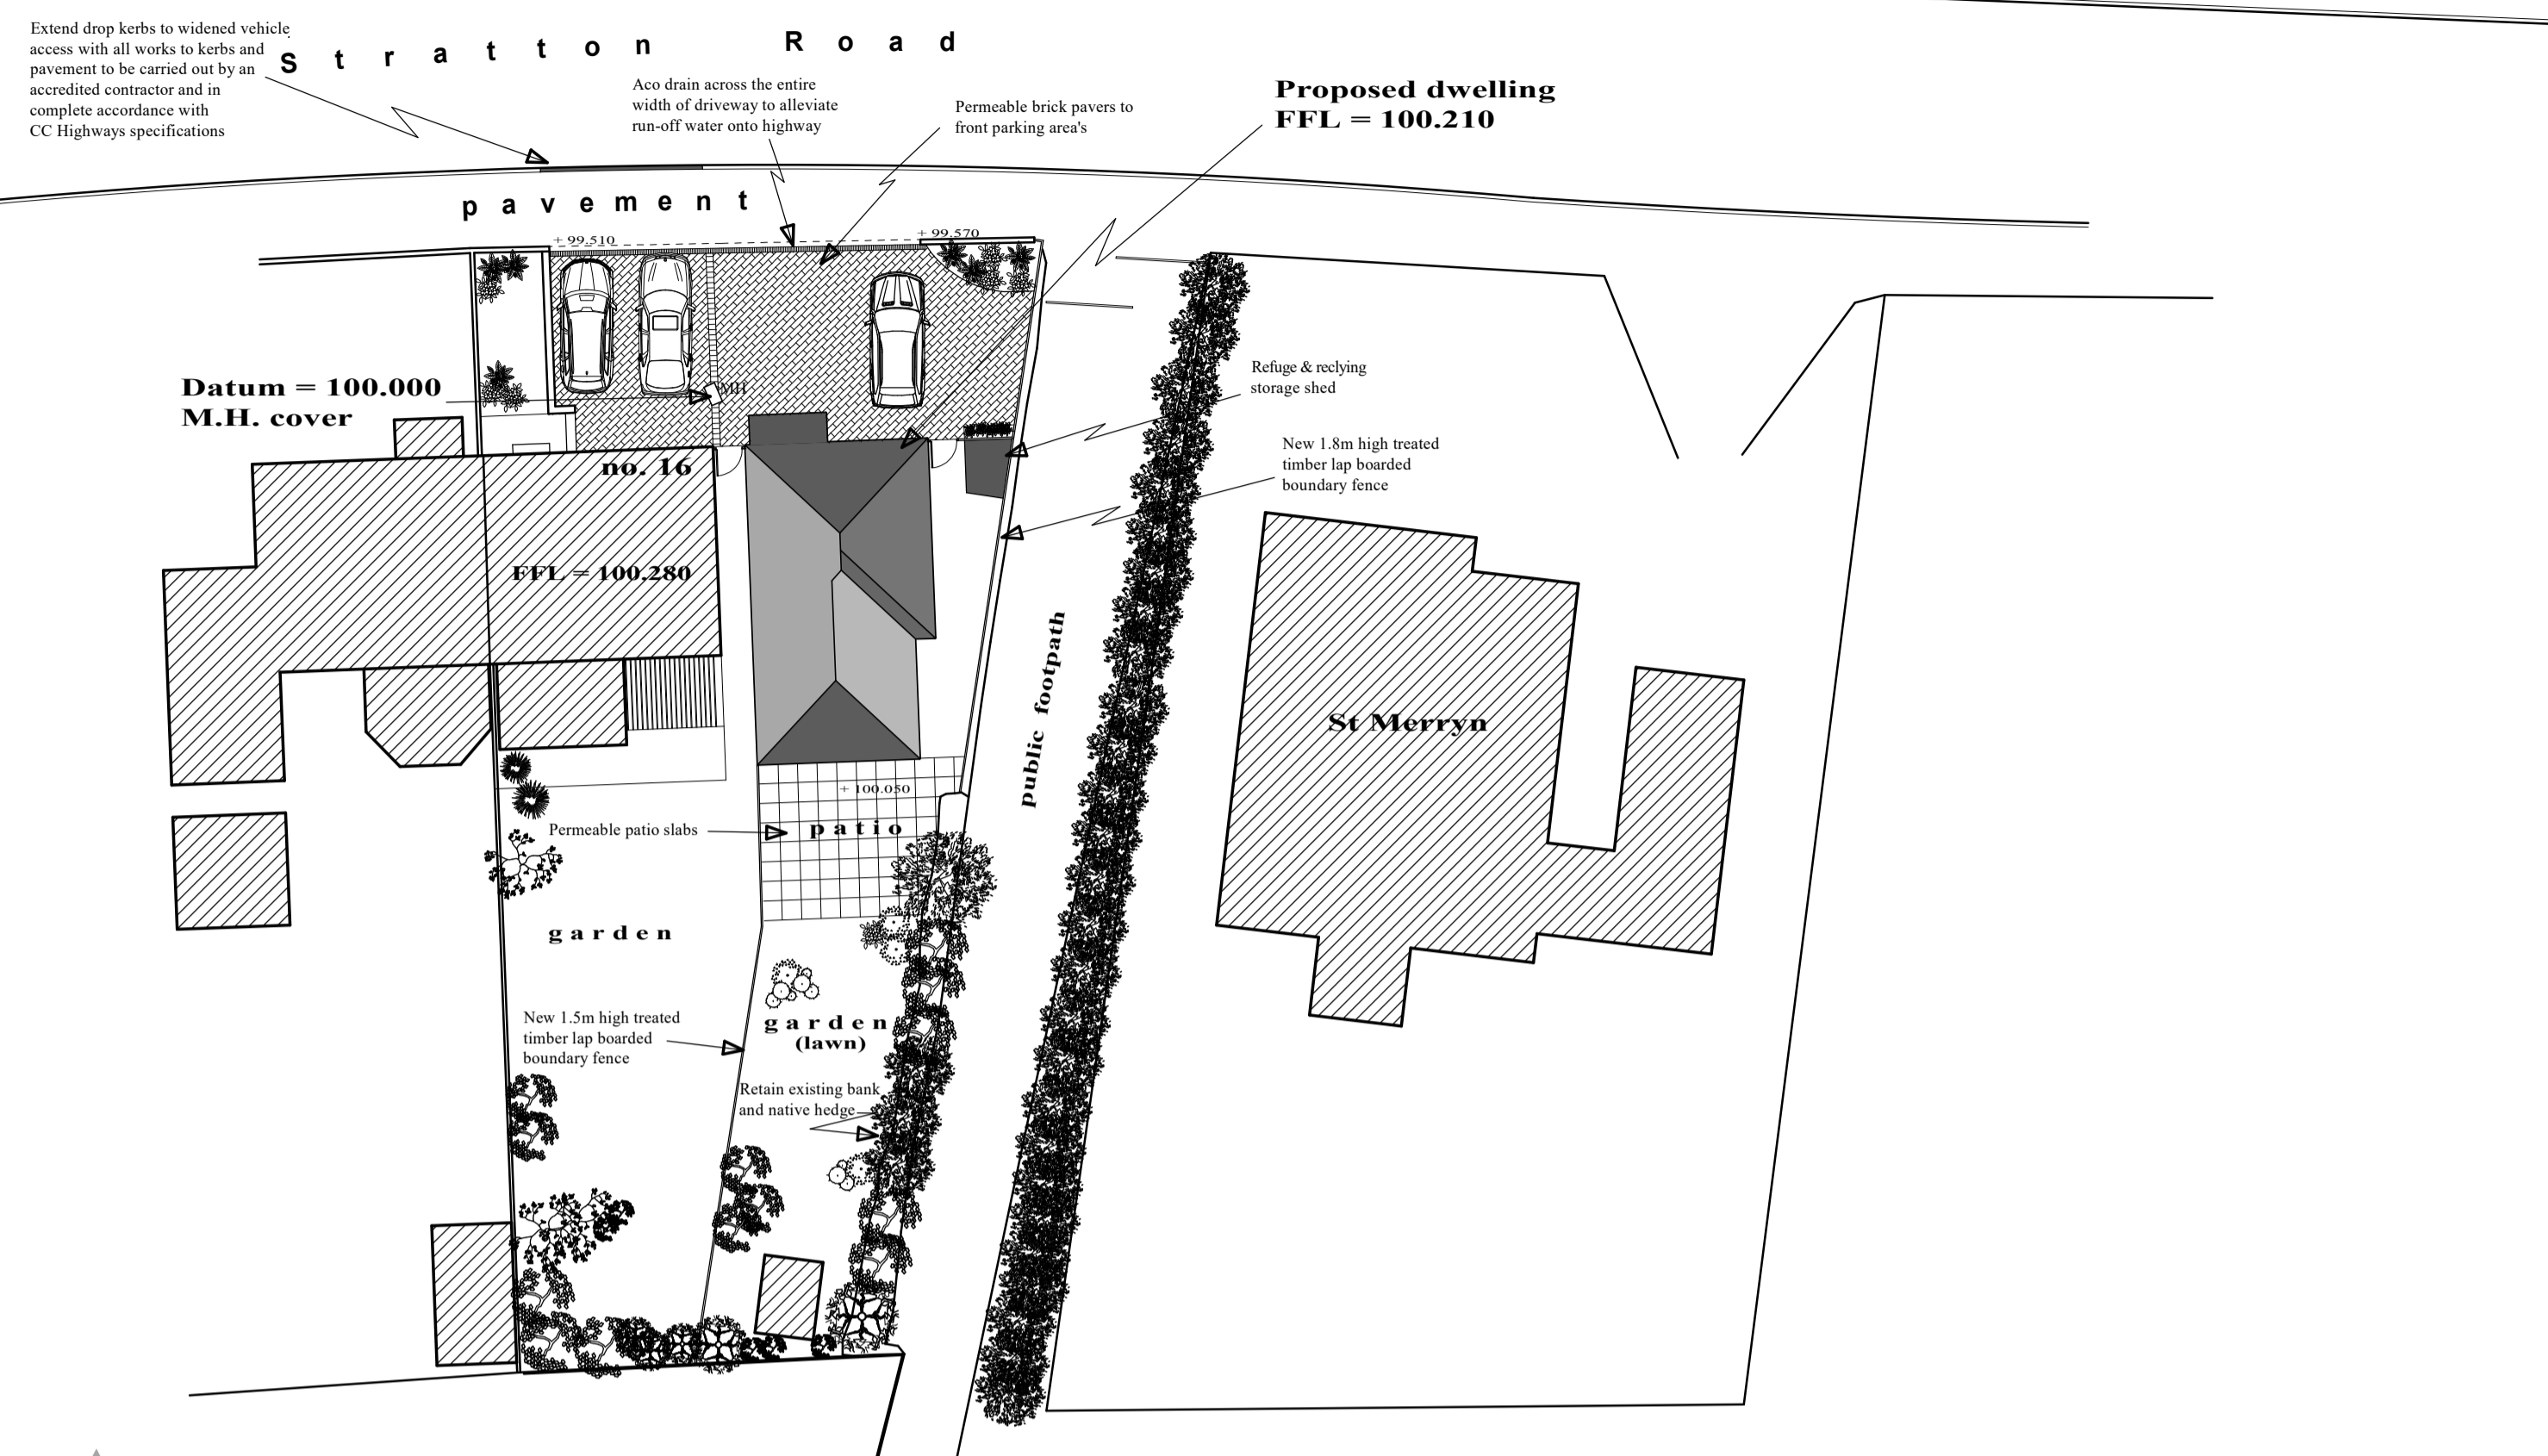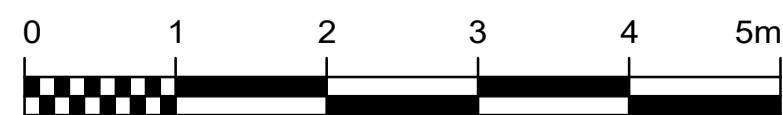

Proposed site plan 1:200

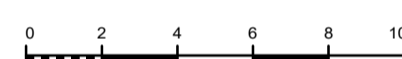

SITE LOCATION PLAN
 AREA 2 HA
 SCALE 1:1250 on A4
 CENTRE COORDINATES: 222349, 106092



Supplied by Streetwise Maps Ltd
 www.streetwise.net
 Licence No: 100047474
 02/08/2023 12:13

Location plan 1:1250

<p>Bude Architectural Design DOMESTIC • HOUSING • COMMERCIAL • INDUSTRIAL Email: stevehopgood@btinternet.com</p>		30, Stapleton Road BUDE Cornwall EX238TS TEL: 01288 355777	
Client: Mr & Mrs B Reps		Project: Demolish existing garage/store building and construct a detached dwelling at 16 Coast View Stratton Road Bude, EX23 8AG	
Date: August 2023	Scale: as shown	Drawn by: steve hopgood	Drawing No: sph/2022-23/043