

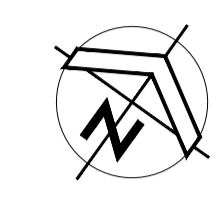


NOTE:  
 THIS DRAWING IS COPYRIGHT.  
 CONTRACTORS, CLIENT AND ALL SUB-CONTRACTORS  
 USING THIS DRAWING TO CHECK ALL DIMENSIONS ON  
 SITE.  
 ONLY FIGURED DIMENSIONS ARE TO BE WORKED FROM  
 FOR CONSTRUCTION PURPOSES.  
 DISCREPANCIES MUST BE REPORTED IMMEDIATELY  
 BEFORE PROCESSING.

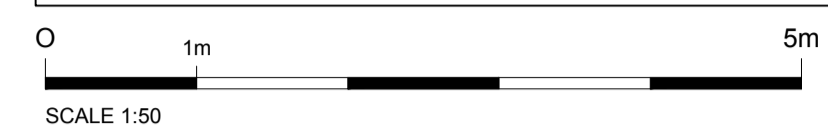


**PLOT B - PROPOSED FLOOR AREA (GIAs):**


Ground Floor	- 78m <sup>2</sup>
First Floor	- 73m <sup>2</sup>
<b>Total Floor Area</b>	<b>- 151m<sup>2</sup></b>
Garage	- 24m <sup>2</sup>
Open Store	- 32m <sup>2</sup>

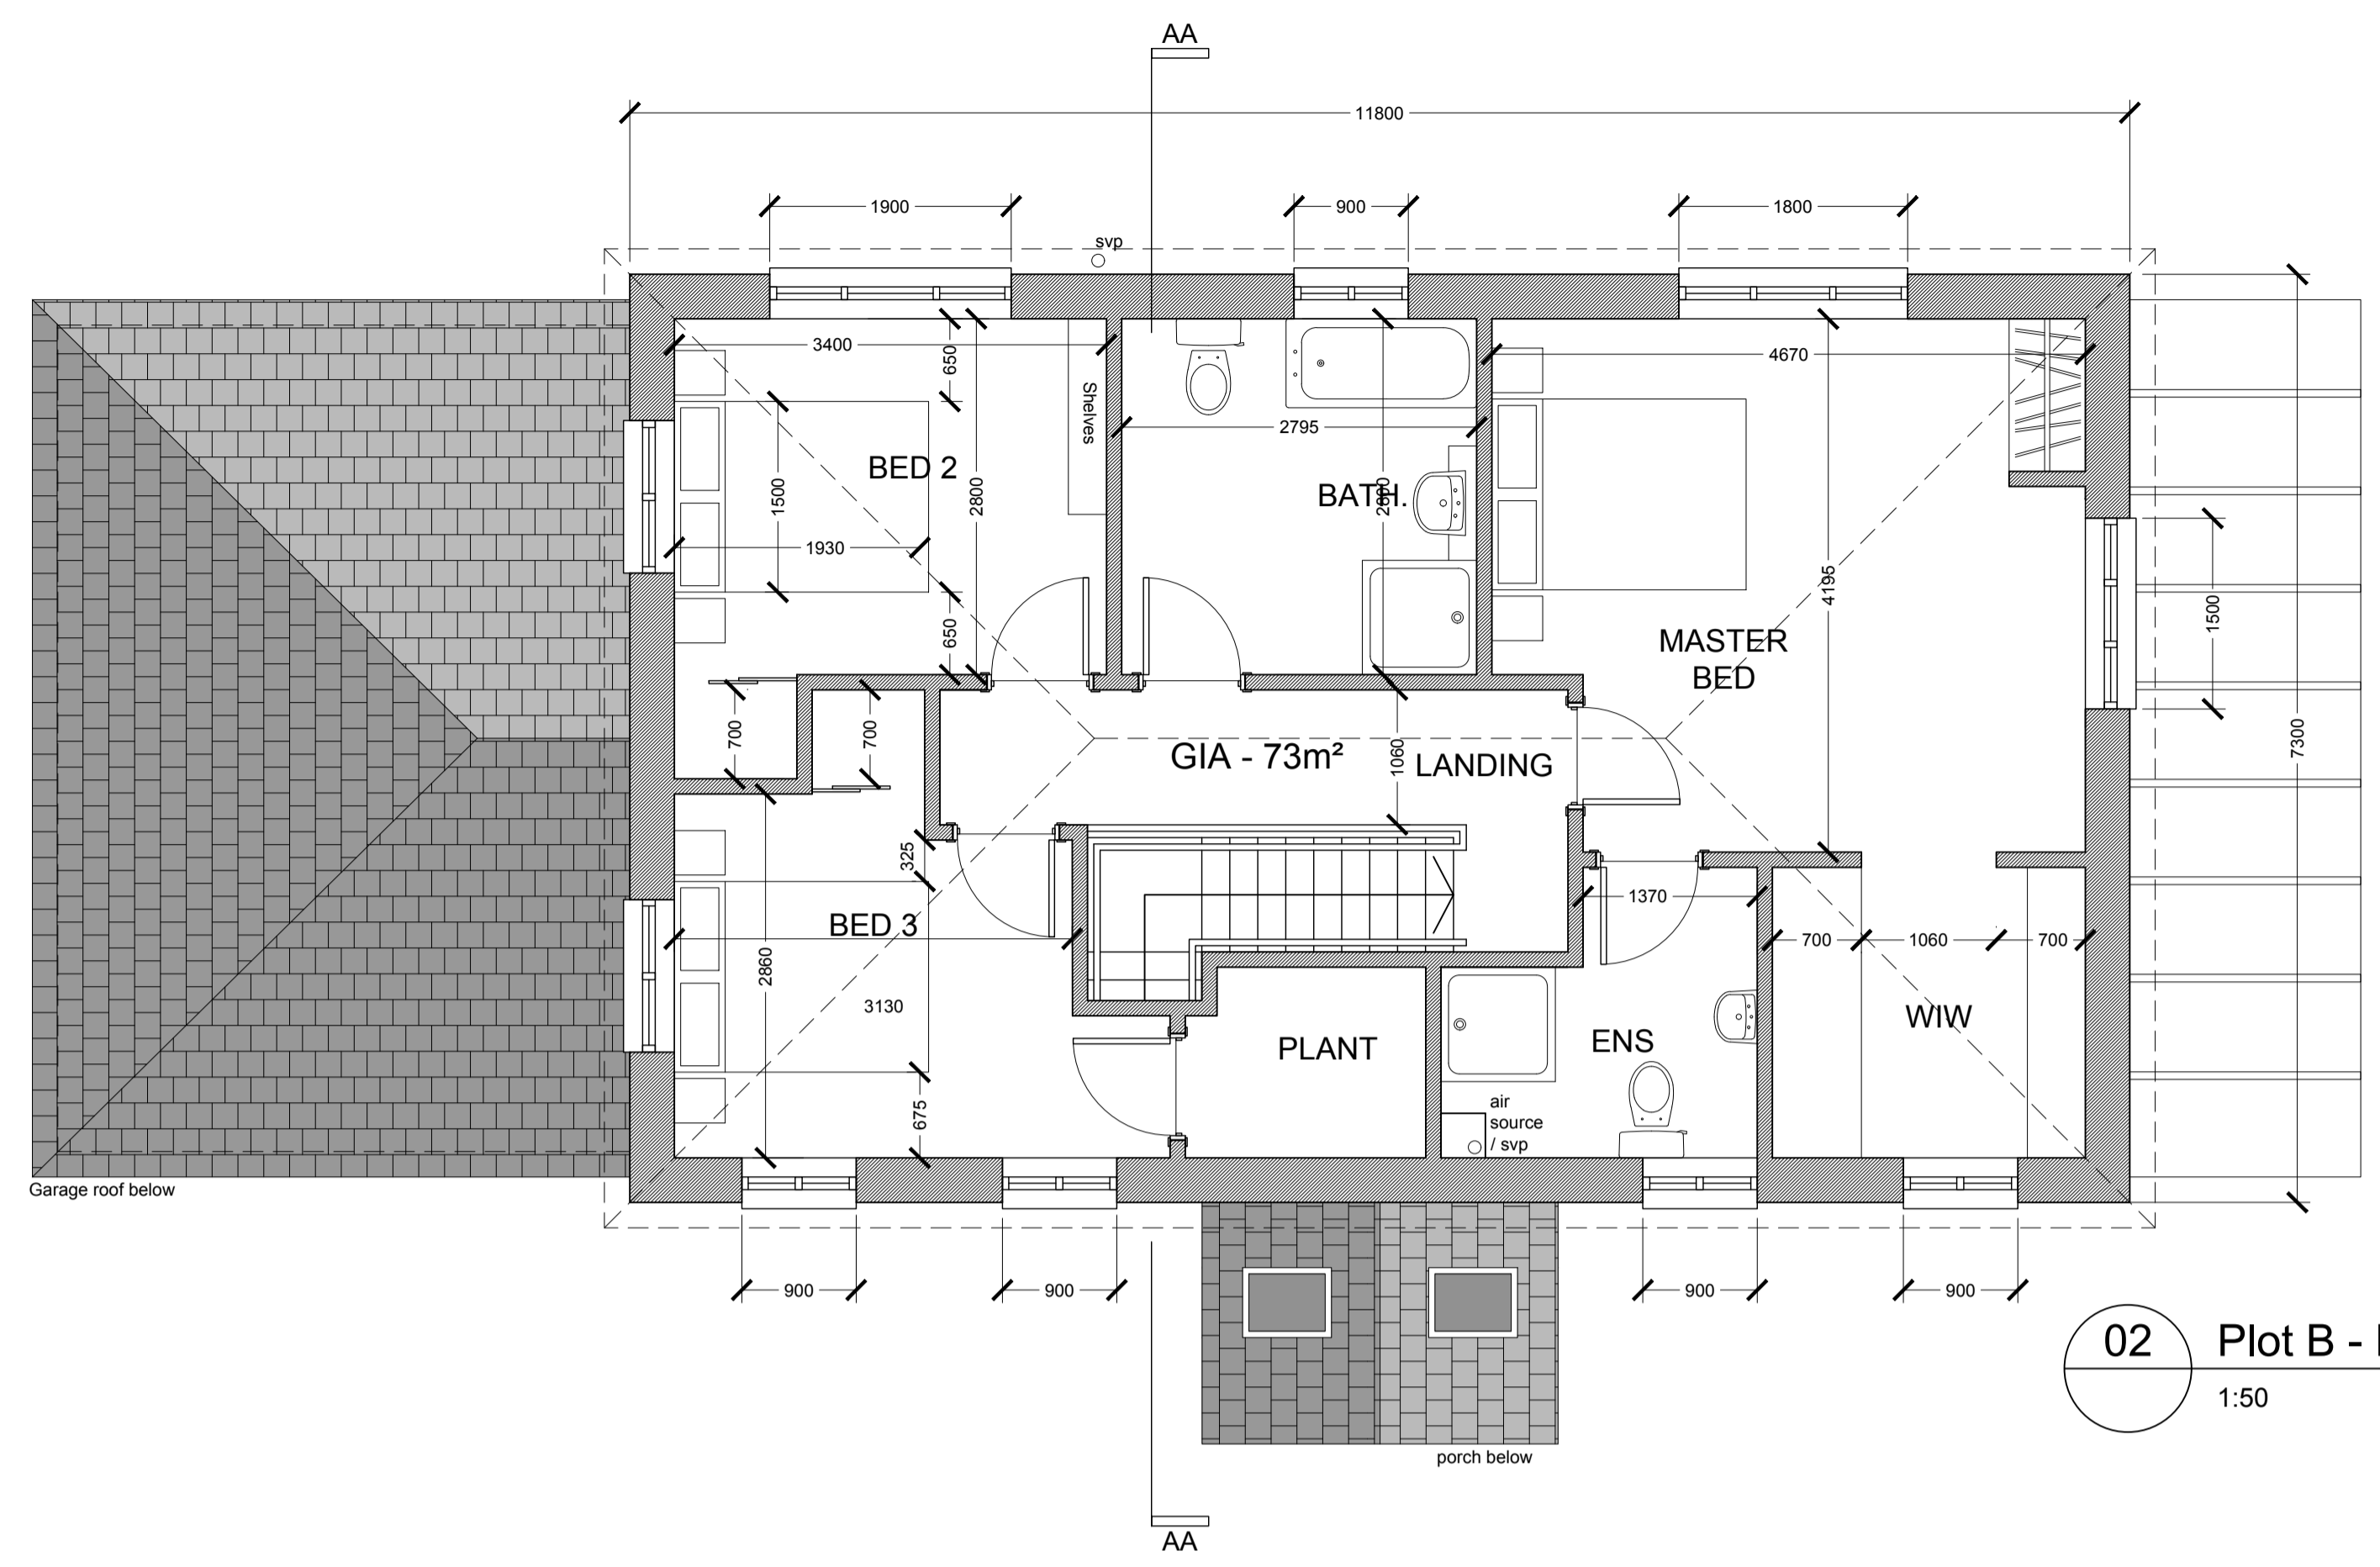

**02 Plot B - Proposed First Floor Plan**  
 1:50

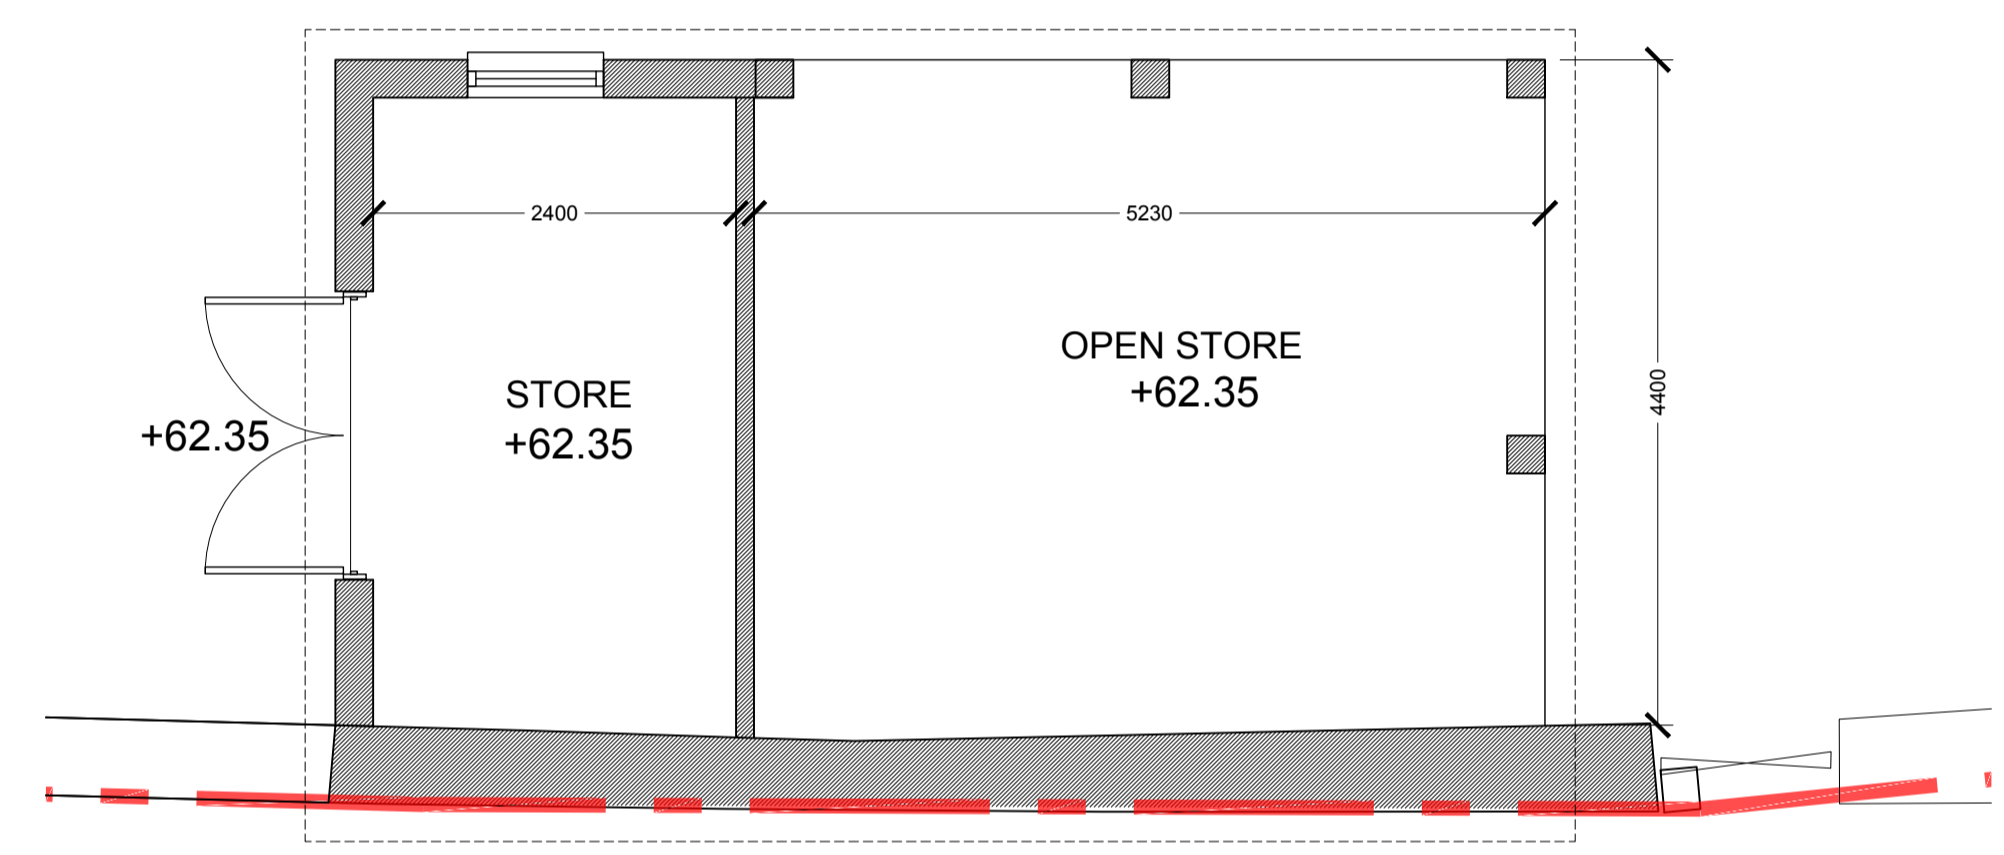

**03 Plot B - Proposed Floor Plan - Open Store**  
 1:50

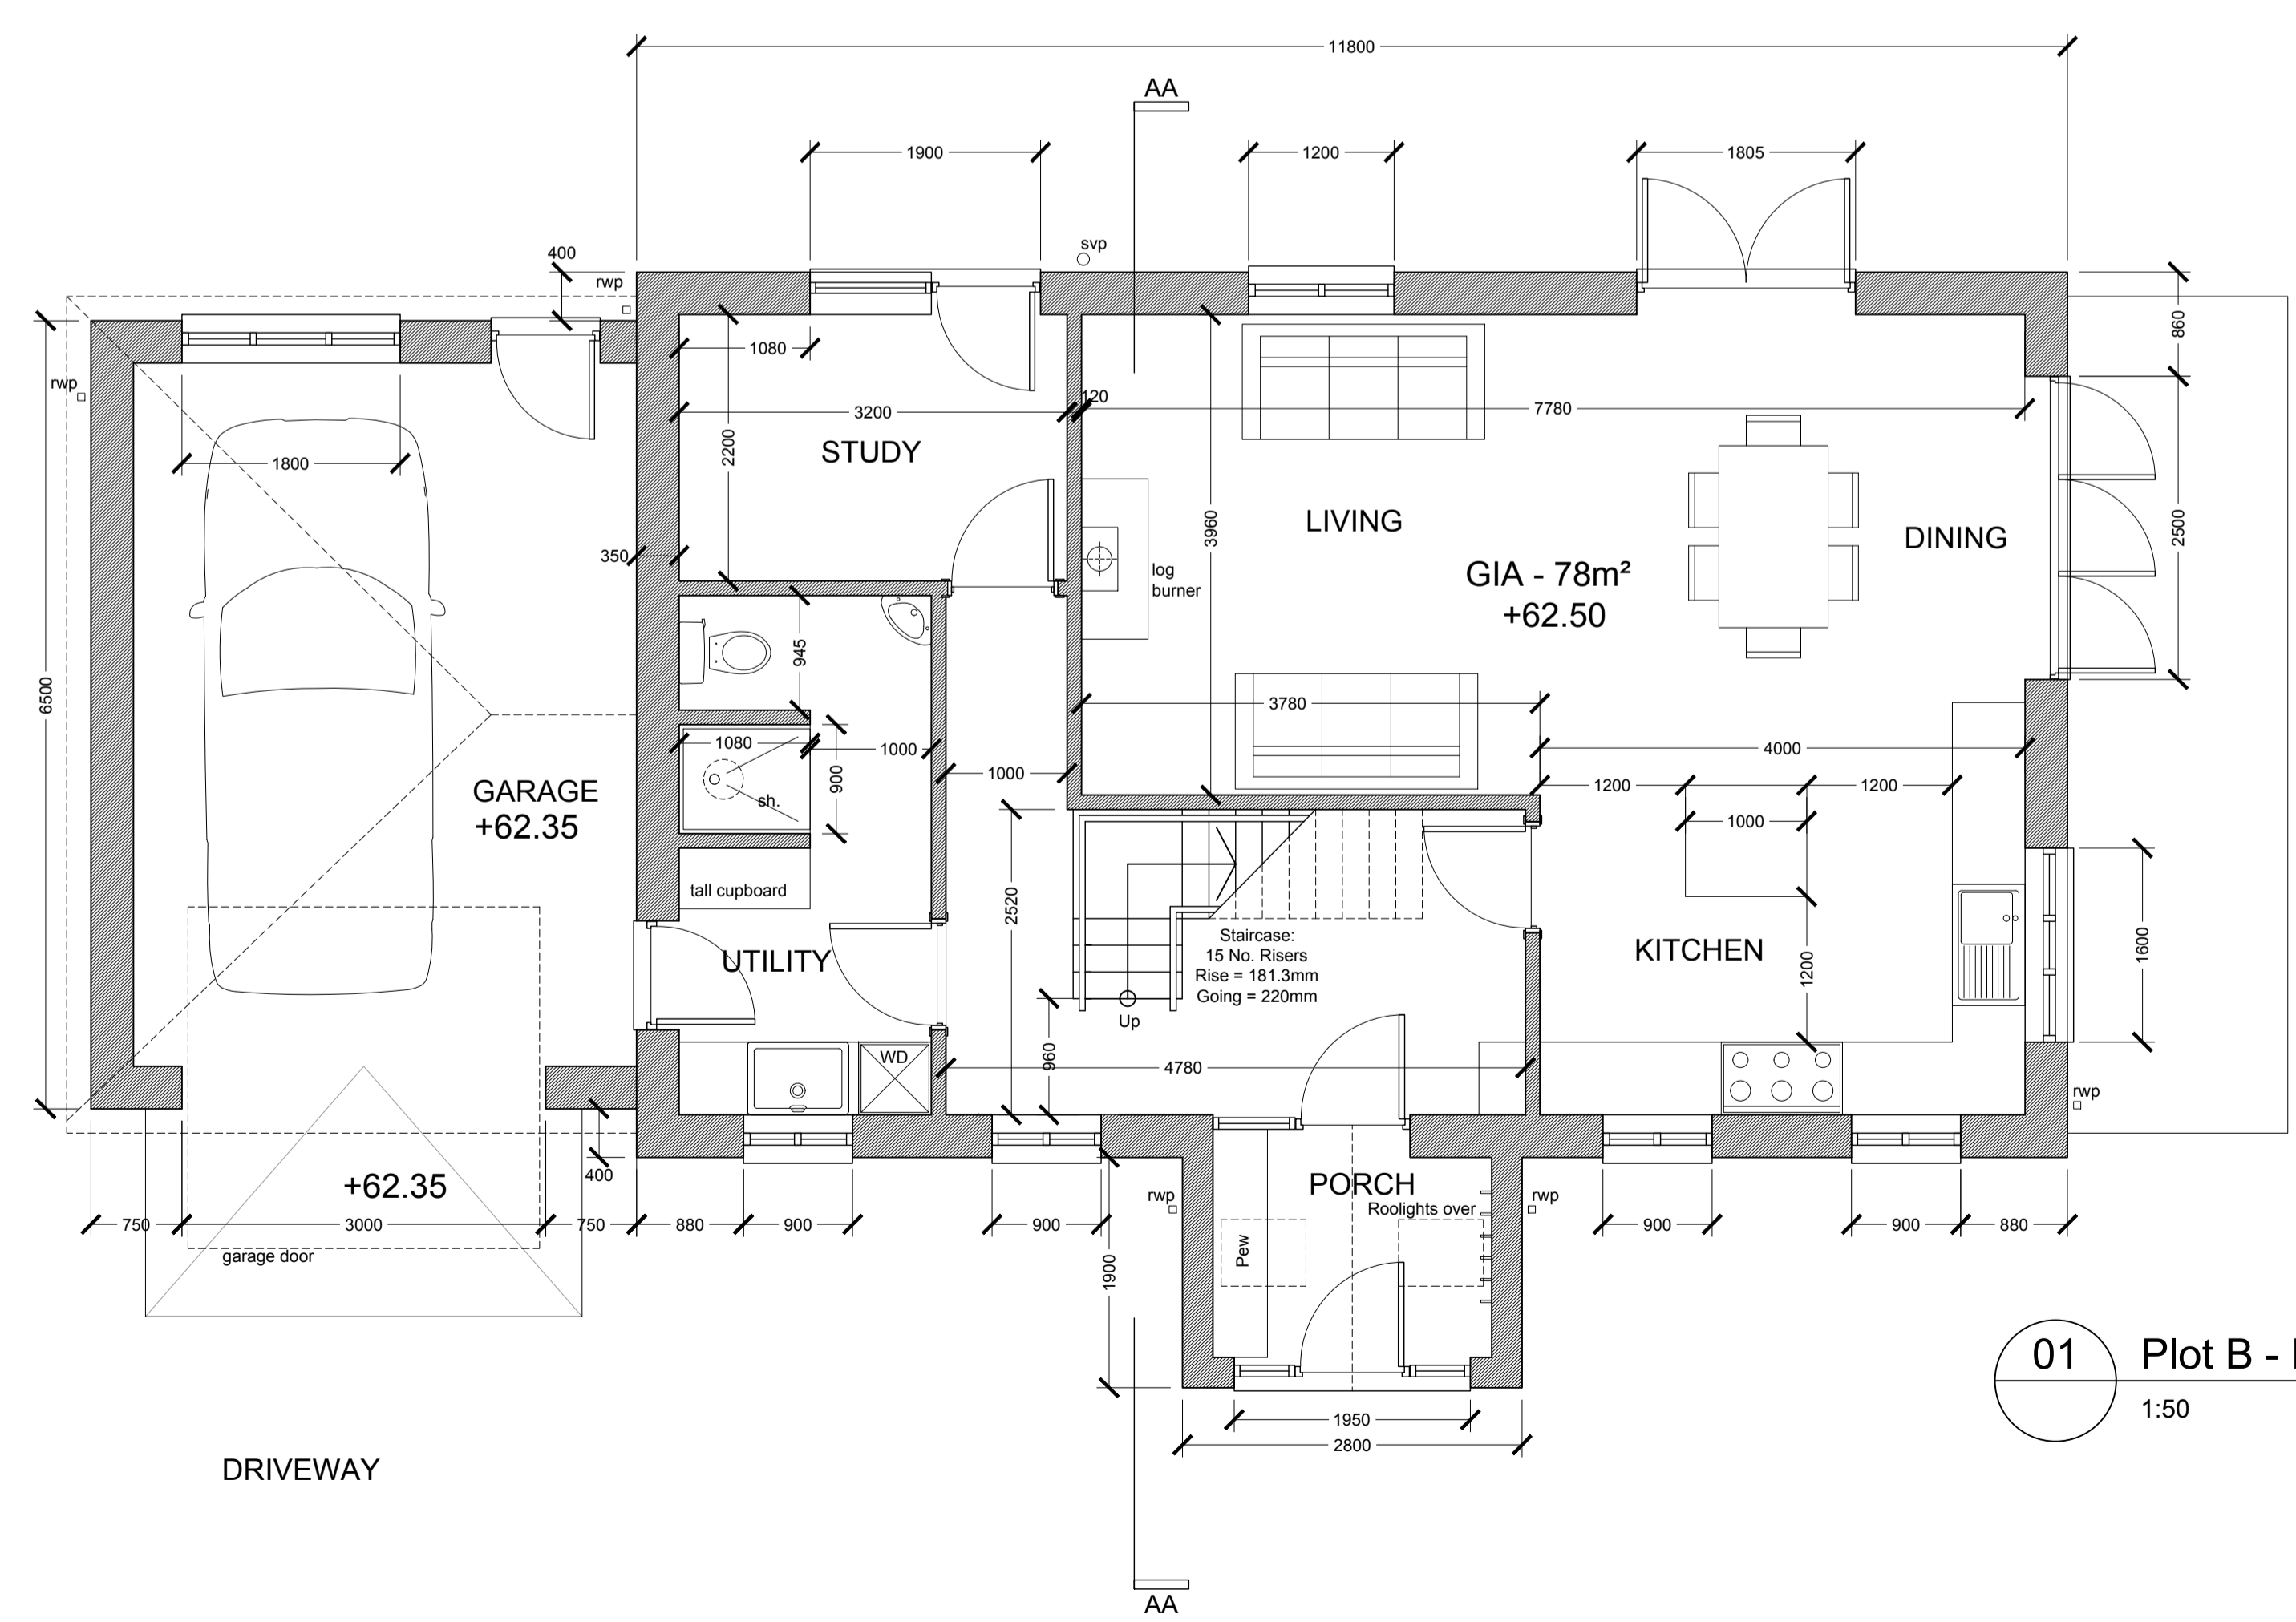

**01 Plot B - Proposed Ground Floor Plan**  
 1:50

**PLANNING**

<b>MSG ARCBUILD</b> mark@msgarcbuild.co.uk			
ARCHITECTURAL & BUILDING CONSULTANT 01841 521552			
Client	Mr and Mrs Gregory		
Property	Land Adjacent Pen-An-Vre Trenance St Issey Cornwall PL27 7QX		
Project	Reserved Matters application for the erection of 2No. Dwellings - PA20/08435		
Drawing	Plot B - Proposed Ground Floor Plan Plot B - Proposed First Floor Plan Plot B - Proposed Floor Plan - Open St.		
Project No.	55000	Date:	Oct 2023
Drawing No.	P05	Revision:	.
Scale	1:50 @A1	Dn:	JL Ch: MG