


NOTE:  
 · THIS DRAWING IS COPYRIGHT.  
 · CONTRACTORS, CLIENT AND ALL SUB-CONTRACTORS  
 USING THIS DRAWING TO CHECK ALL DIMENSIONS ON  
 SITE.  
 · ONLY FIGURED DIMENSIONS ARE TO BE WORKED FROM  
 FOR CONSTRUCTION PURPOSES.  
 · DISCREPANCIES MUST BE REPORTED IMMEDIATELY  
 BEFORE PROCESSING.

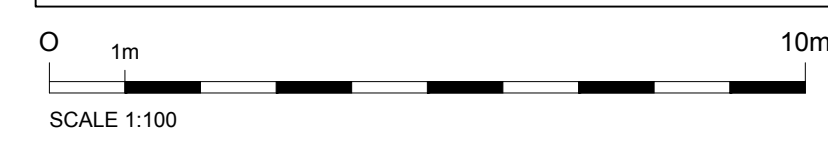

**PROPOSED MATERIALS:**


Walls: A combination of natural stonework, white painted render and vertically hung natural grey slates

Roof: reclaimed natural blue/grey slates


Windows: Powder coated aluminum items

Doors: Powder coated aluminum items


Rainwater goods: Black UPVC items

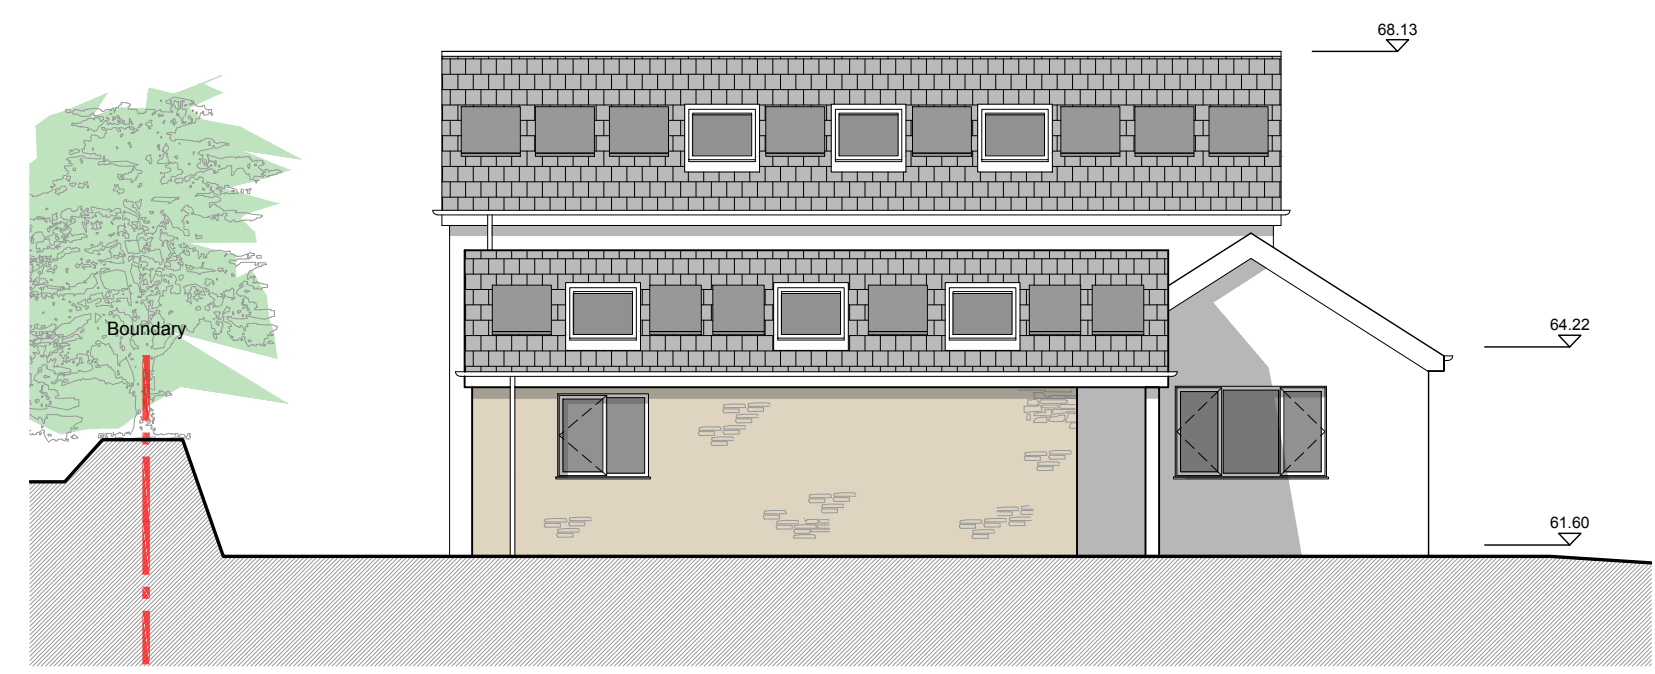


01 Plot A - Proposed South East Elevation  
1:100

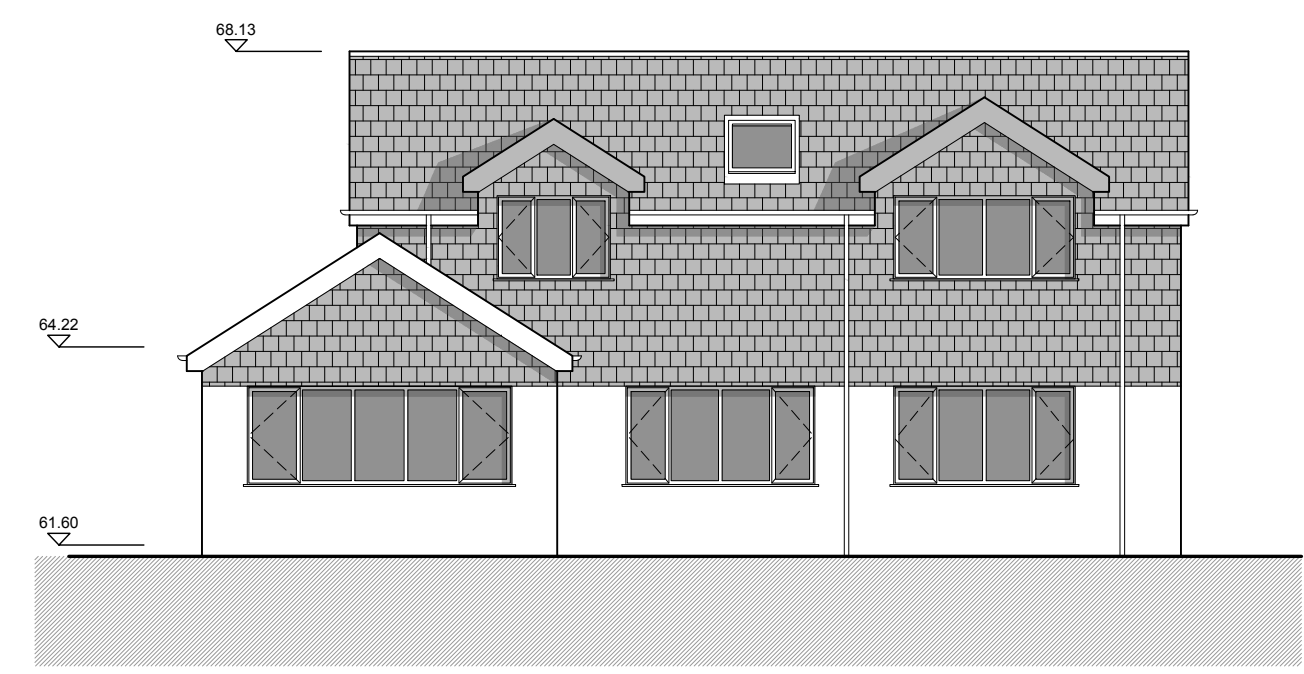


02 Plot A - Proposed North West Elevation  
1:100

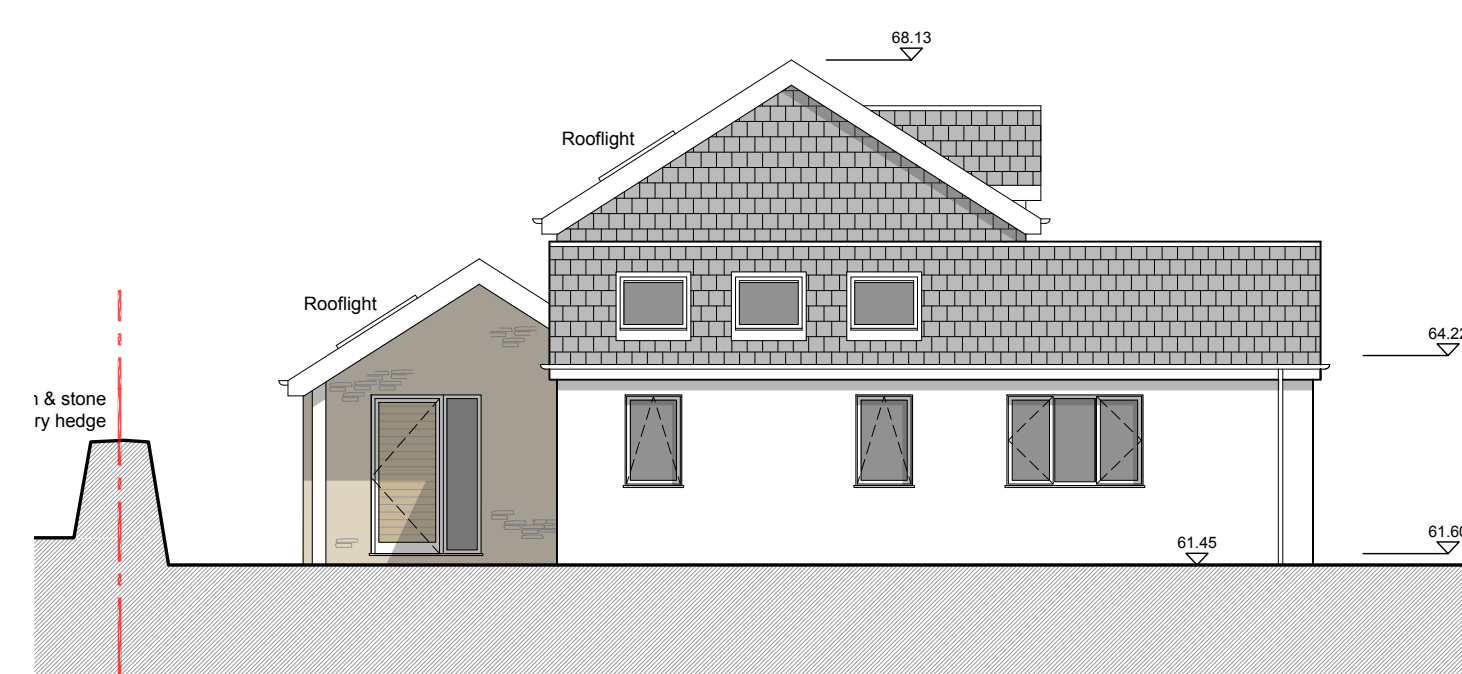

03 Plot A - Proposed North East Elevation  
1:100

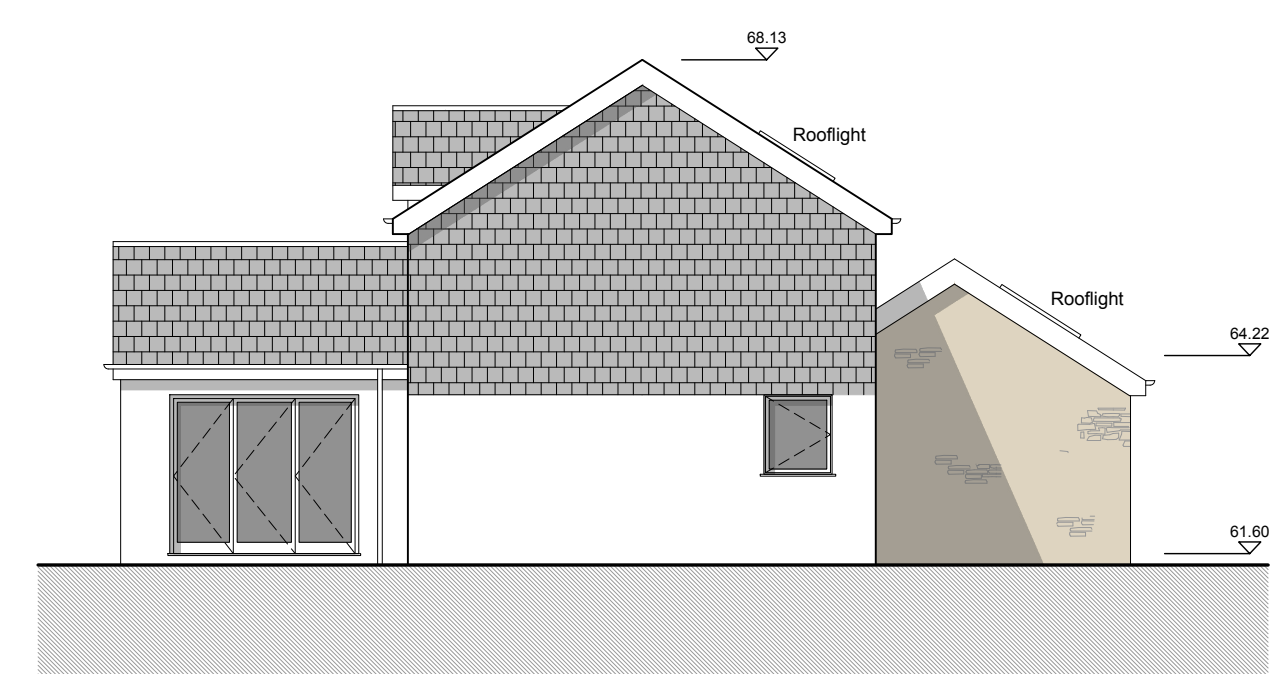

04 Plot A - Proposed South West Elevation  
1:100

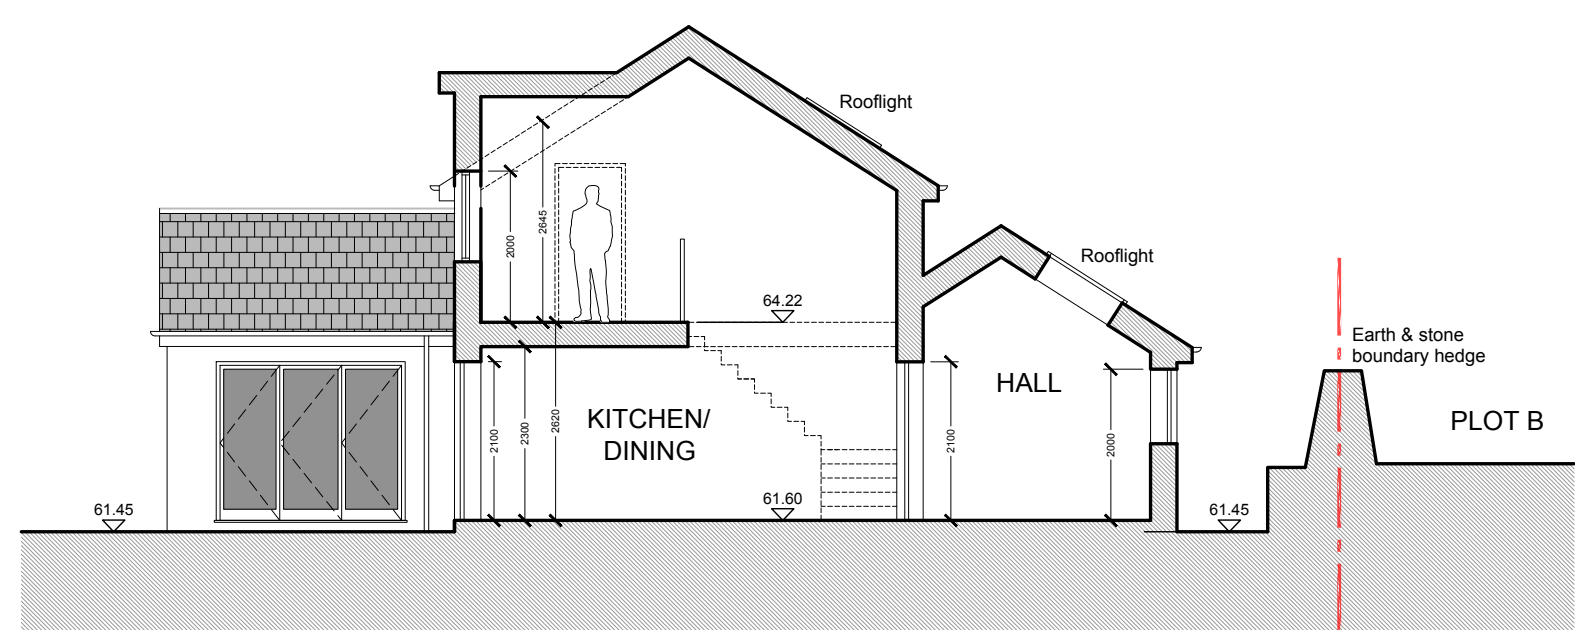

05 Plot A - Proposed Section AA  
1:100

**PLANNING**

<b>MSG ARCBUILD</b> mark@msgarcbuild.co.uk			
ARCHITECTURAL & BUILDING CONSULTANT 01841 521552			
Client	Mr and Mrs Gregory		
Property	Land Adjacent Pen-An-Vre Trenance St Issey Cornwall PL27 7QX		
Project	Reserved Matters application for the erection of 2No. Dwellings - PA20/08435		
Drawing	Plot A - Proposed Elevations Plot A - Proposed Section AA		
Project No.	55000	Date:	Oct 2023
Drawing No.	P04	Revision:	.
Scale	1:100 @A1	Dn:	JL Ch: MG