




01 Plot B - Proposed South East Elevation
1:100

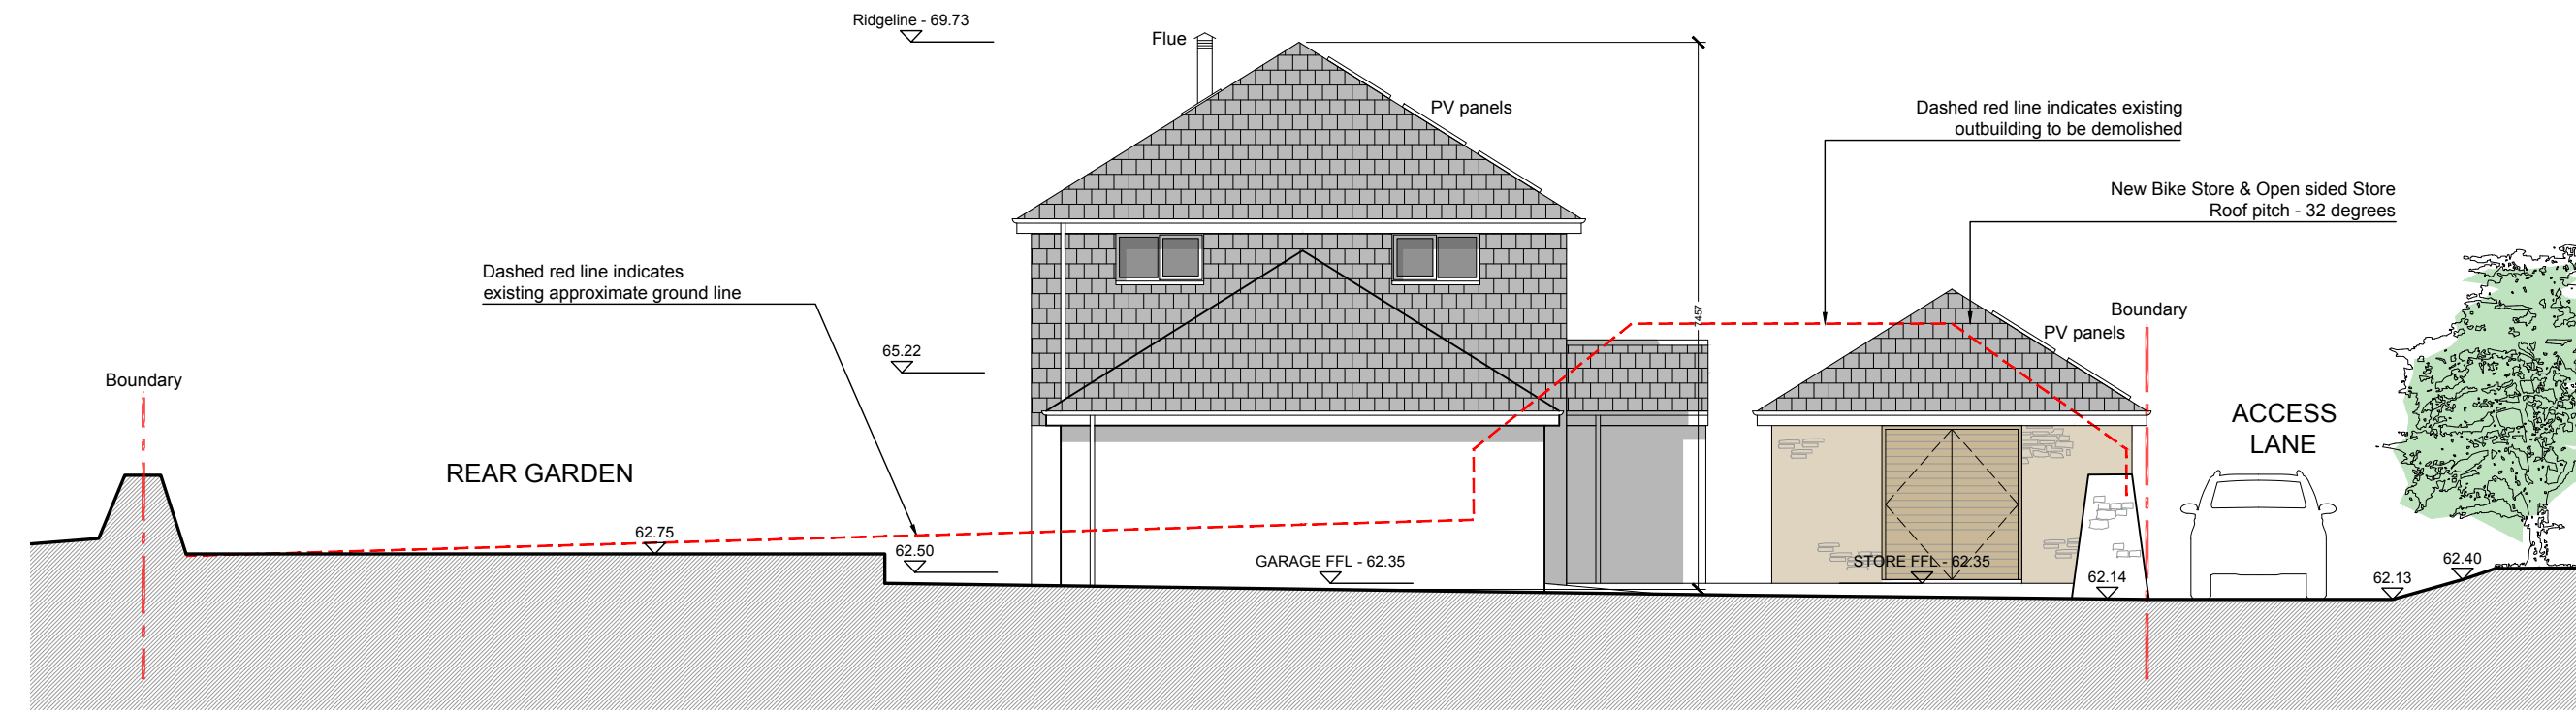


04 Plot B - Proposed South West Elevation
1:100

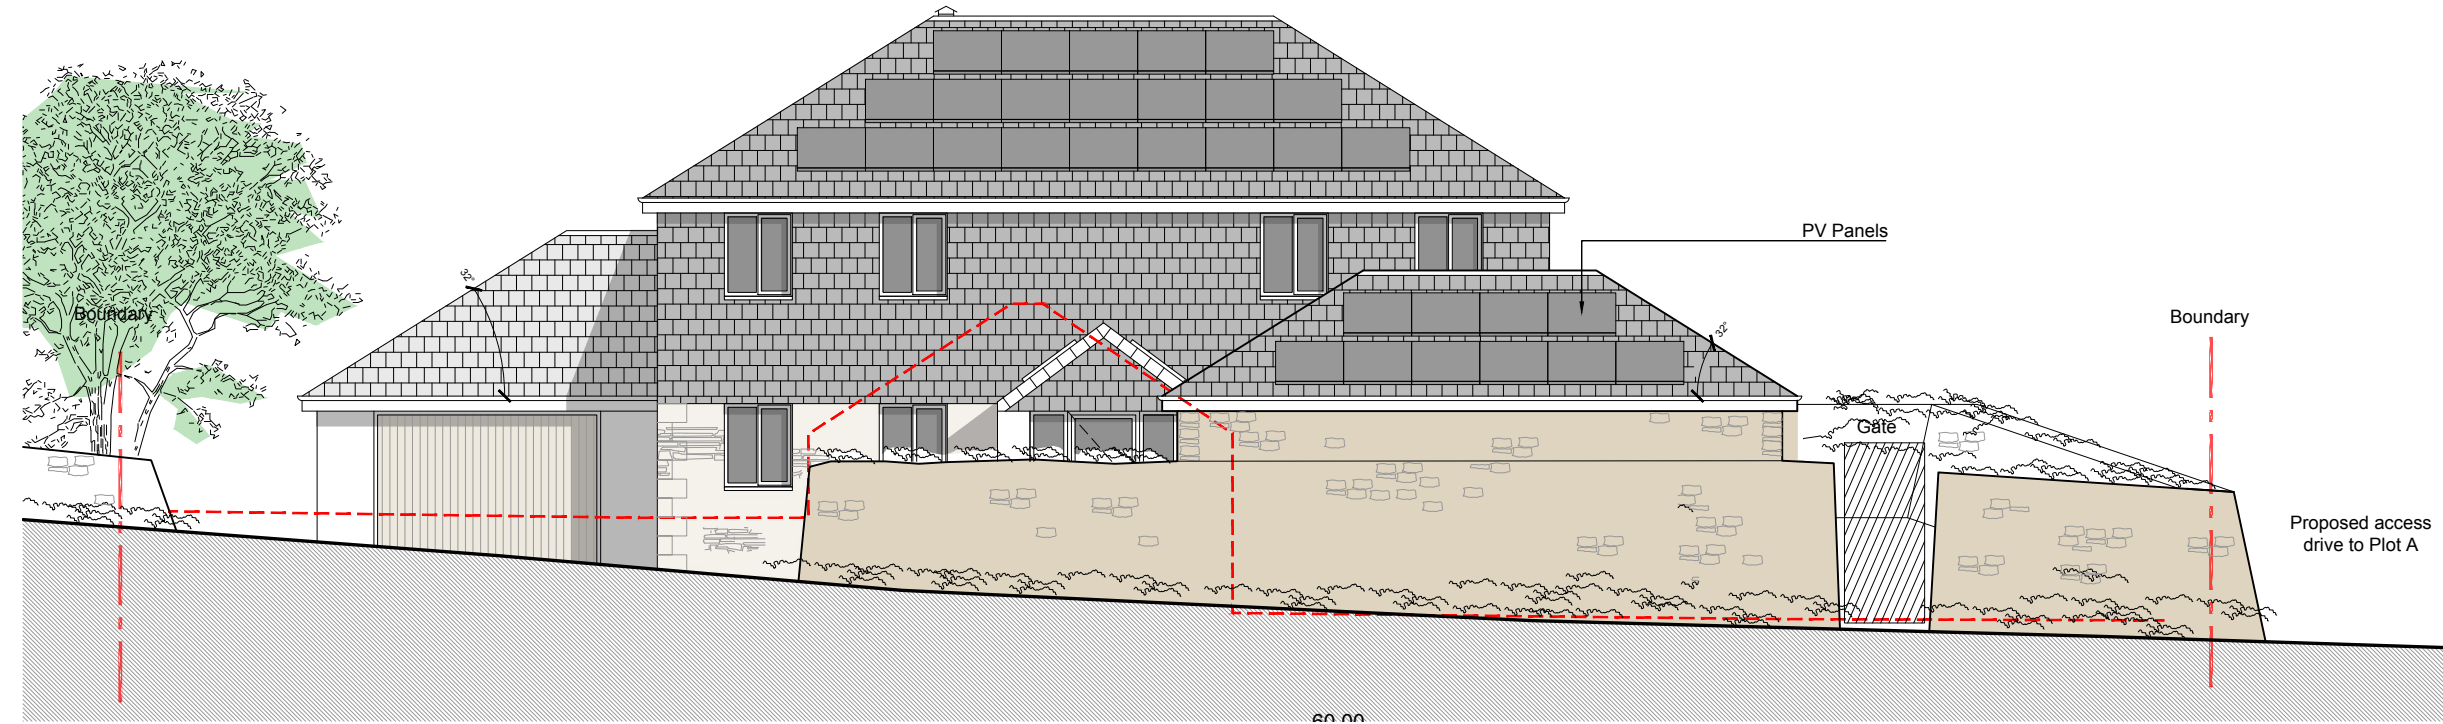


02 Plot B - Proposed South East Elevation - From Access Lane
1:100

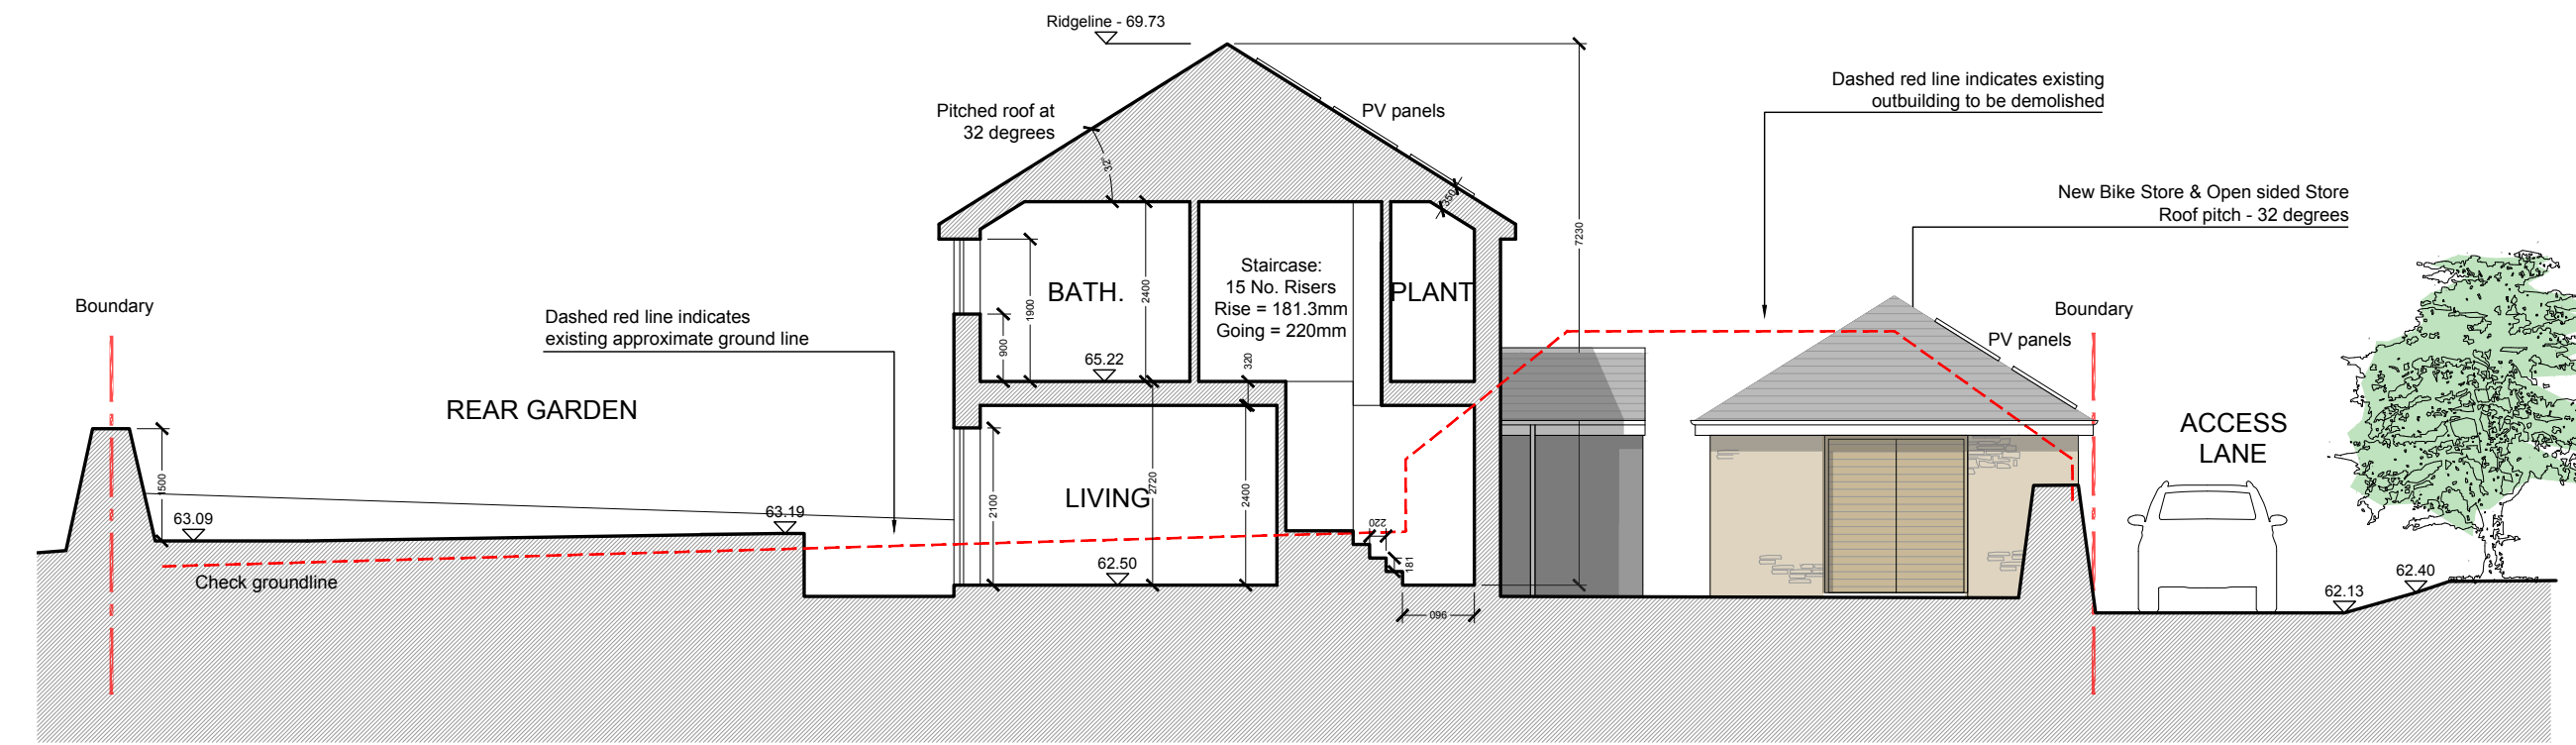

05 Plot B - Proposed Section AA
1:100

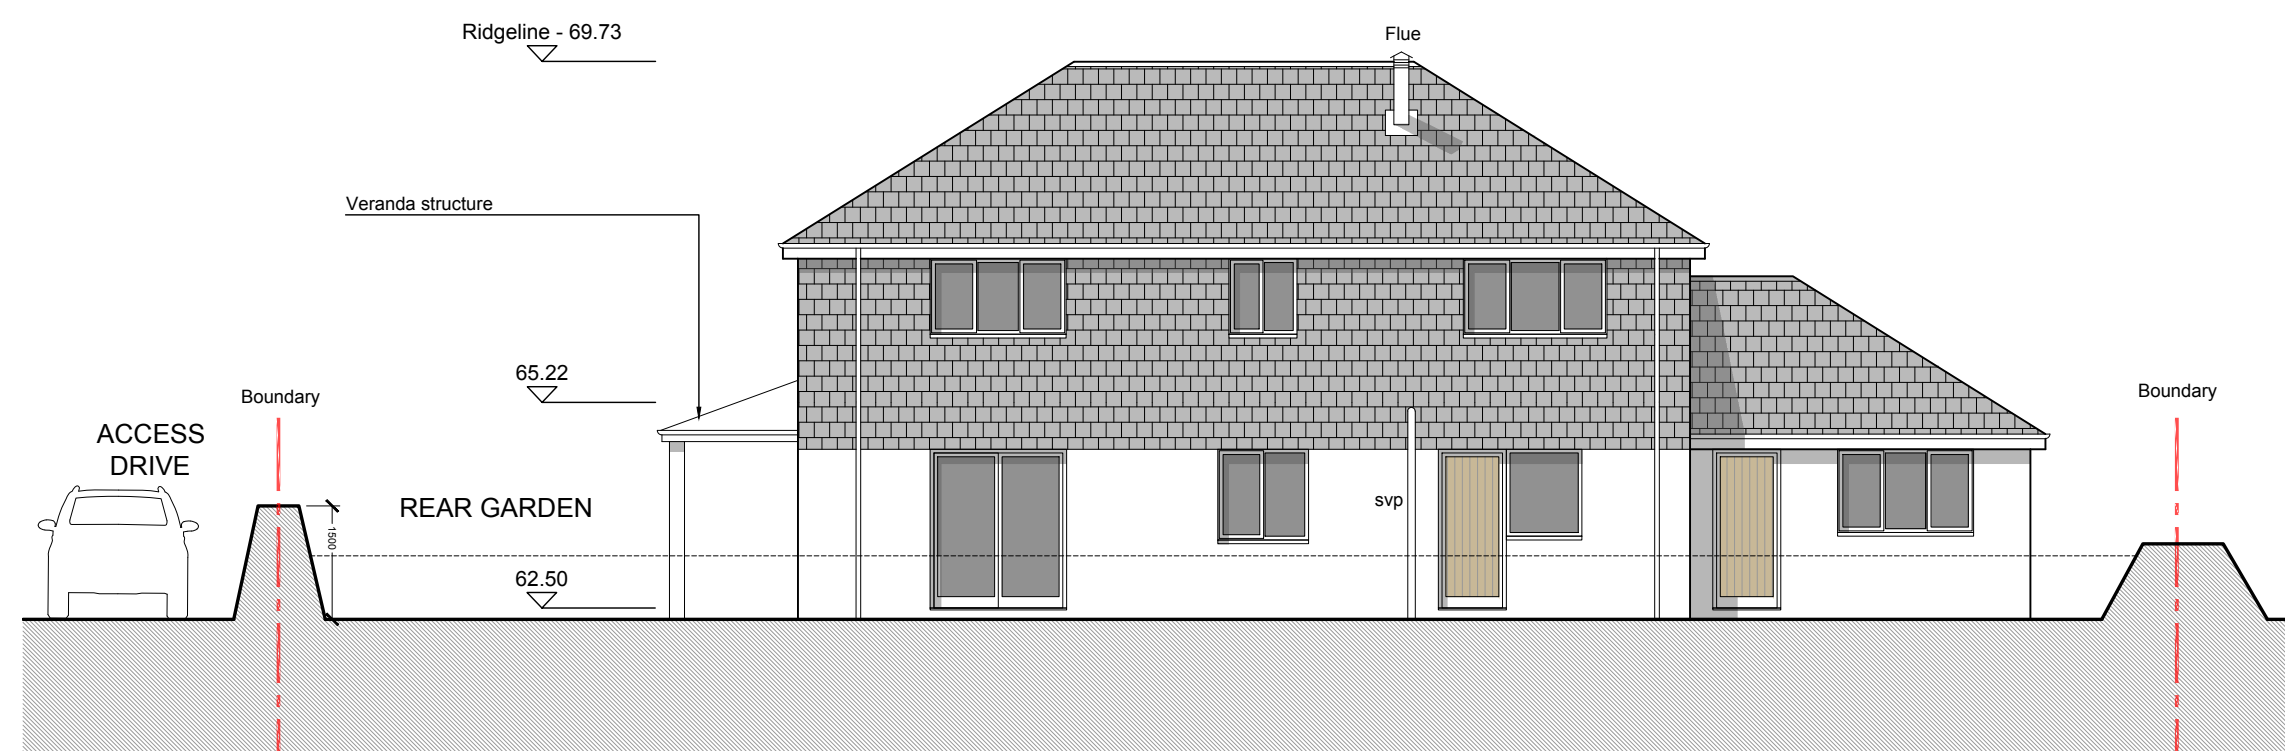

03 Plot B - Proposed North East Elevation
1:100

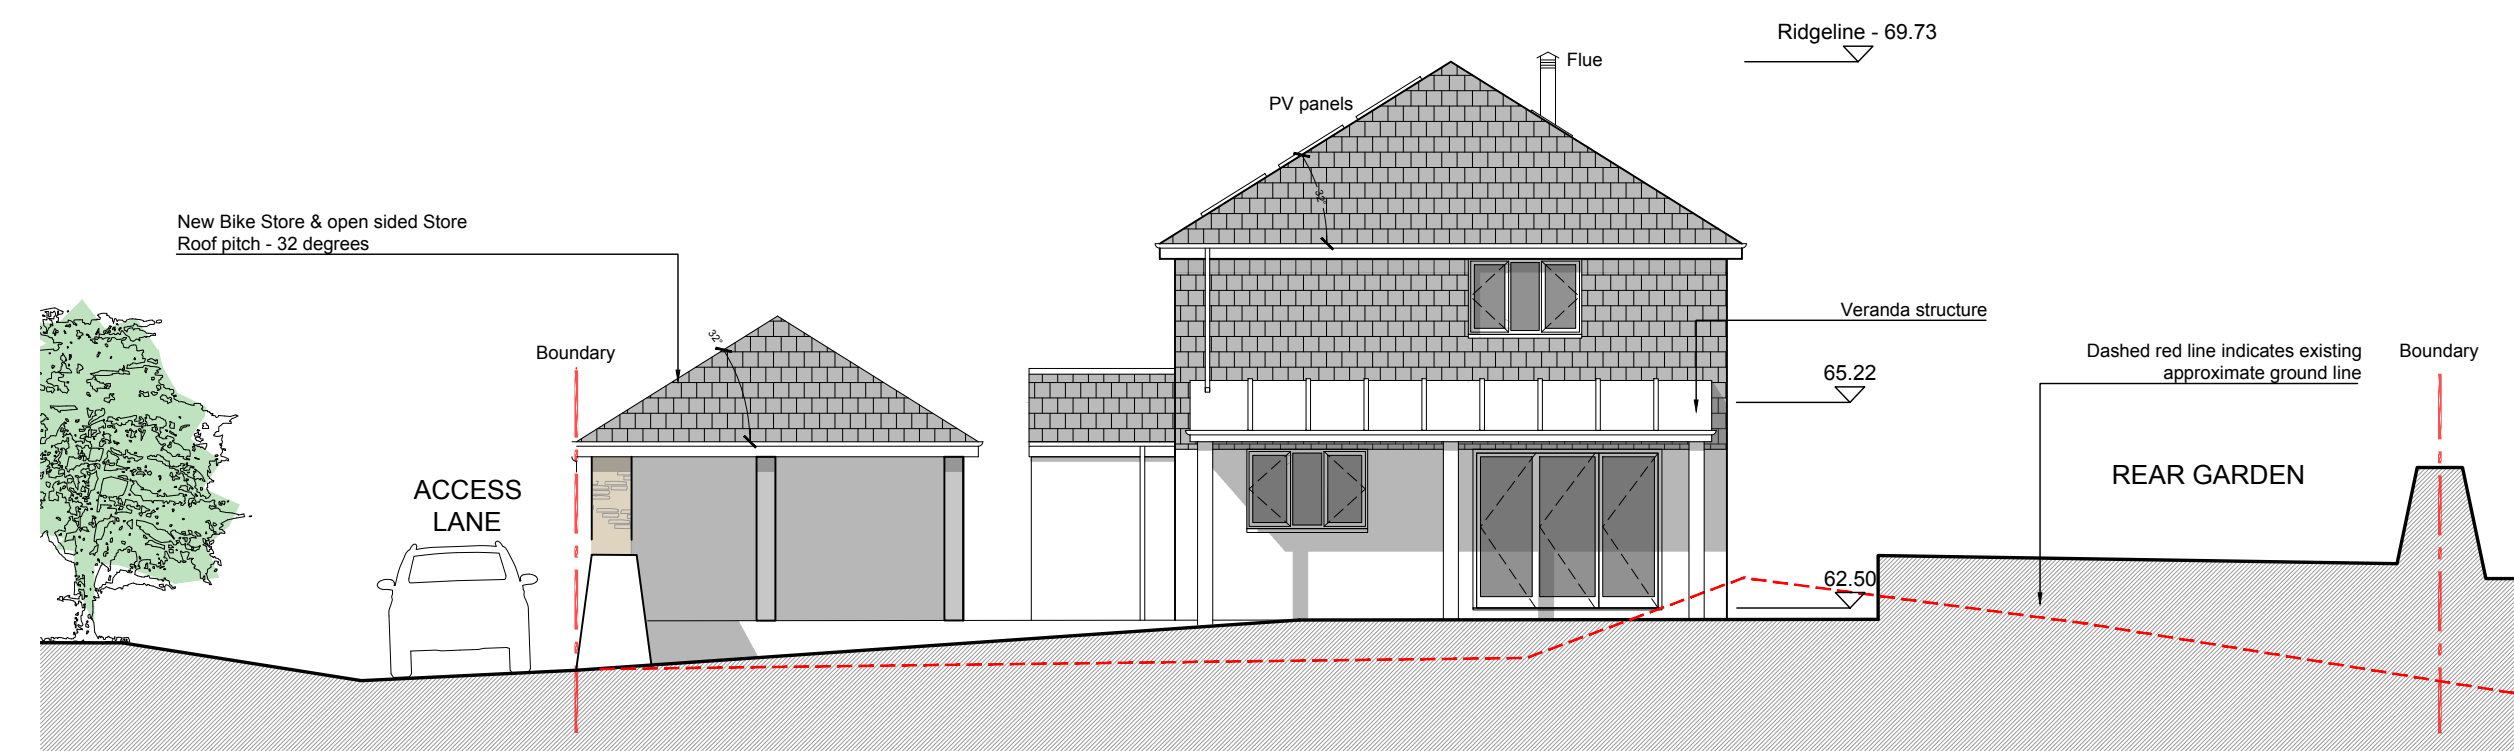

06 Plot B - Proposed North East Elevation
1:100

NOTE:
THIS DRAWING IS COPYRIGHT.
CONTRACTORS, CLIENT AND ALL SUB-CONTRACTORS
USING THIS DRAWING TO CHECK ALL DIMENSIONS ON
SITE.
ONLY FIGURED DIMENSIONS ARE TO BE WORKED FROM
FOR CONSTRUCTION PURPOSES.
DISCREPANCIES MUST BE REPORTED IMMEDIATELY
BEFORE PROCESSING.

0 1m 10m
SCALE 1:100

PROPOSED MATERIALS:
Walls: A combination of natural stonework, white painted render and vertically hung natural grey slates
Roof: reclaimed natural blue/grey slates
Windows: Powder coated aluminum items
Doors: Powder coated aluminum items
Rainwater goods: Black UPVC items

PLANNING

MSG ARCBUILD mark@msgarcbuild.co.uk			
ARCHITECTURAL & BUILDING CONSULTANT 01841 521552			
Client	Mr and Mrs Gregory		
Property	Land Adjacent Pen-An-Vre Trenance St Issey Cornwall PL27 7QX		
Project	Reserved Matters application for the erection of 2No. Dwellings - PA20/08435		
Drawing	Plot B - Proposed Elevations Plot B - Proposed Section AA		
Project No.	55000	Date:	Oct 2023
Drawing No.	P06	Revision:	.
Scale	1:50 @A1	Dn:	JL Ch: MG