



NOTE:
 THIS DRAWING IS COPYRIGHT.
 CONTRACTORS, CLIENT AND ALL SUB-CONTRACTORS
 USING THIS DRAWING TO CHECK ALL DIMENSIONS ON
 SITE.
 ONLY FIGURED DIMENSIONS ARE TO BE WORKED FROM
 FOR CONSTRUCTION PURPOSES.
 DISCREPANCIES MUST BE REPORTED IMMEDIATELY
 BEFORE PROCESSING.

0 1m 5m
 SCALE 1:50

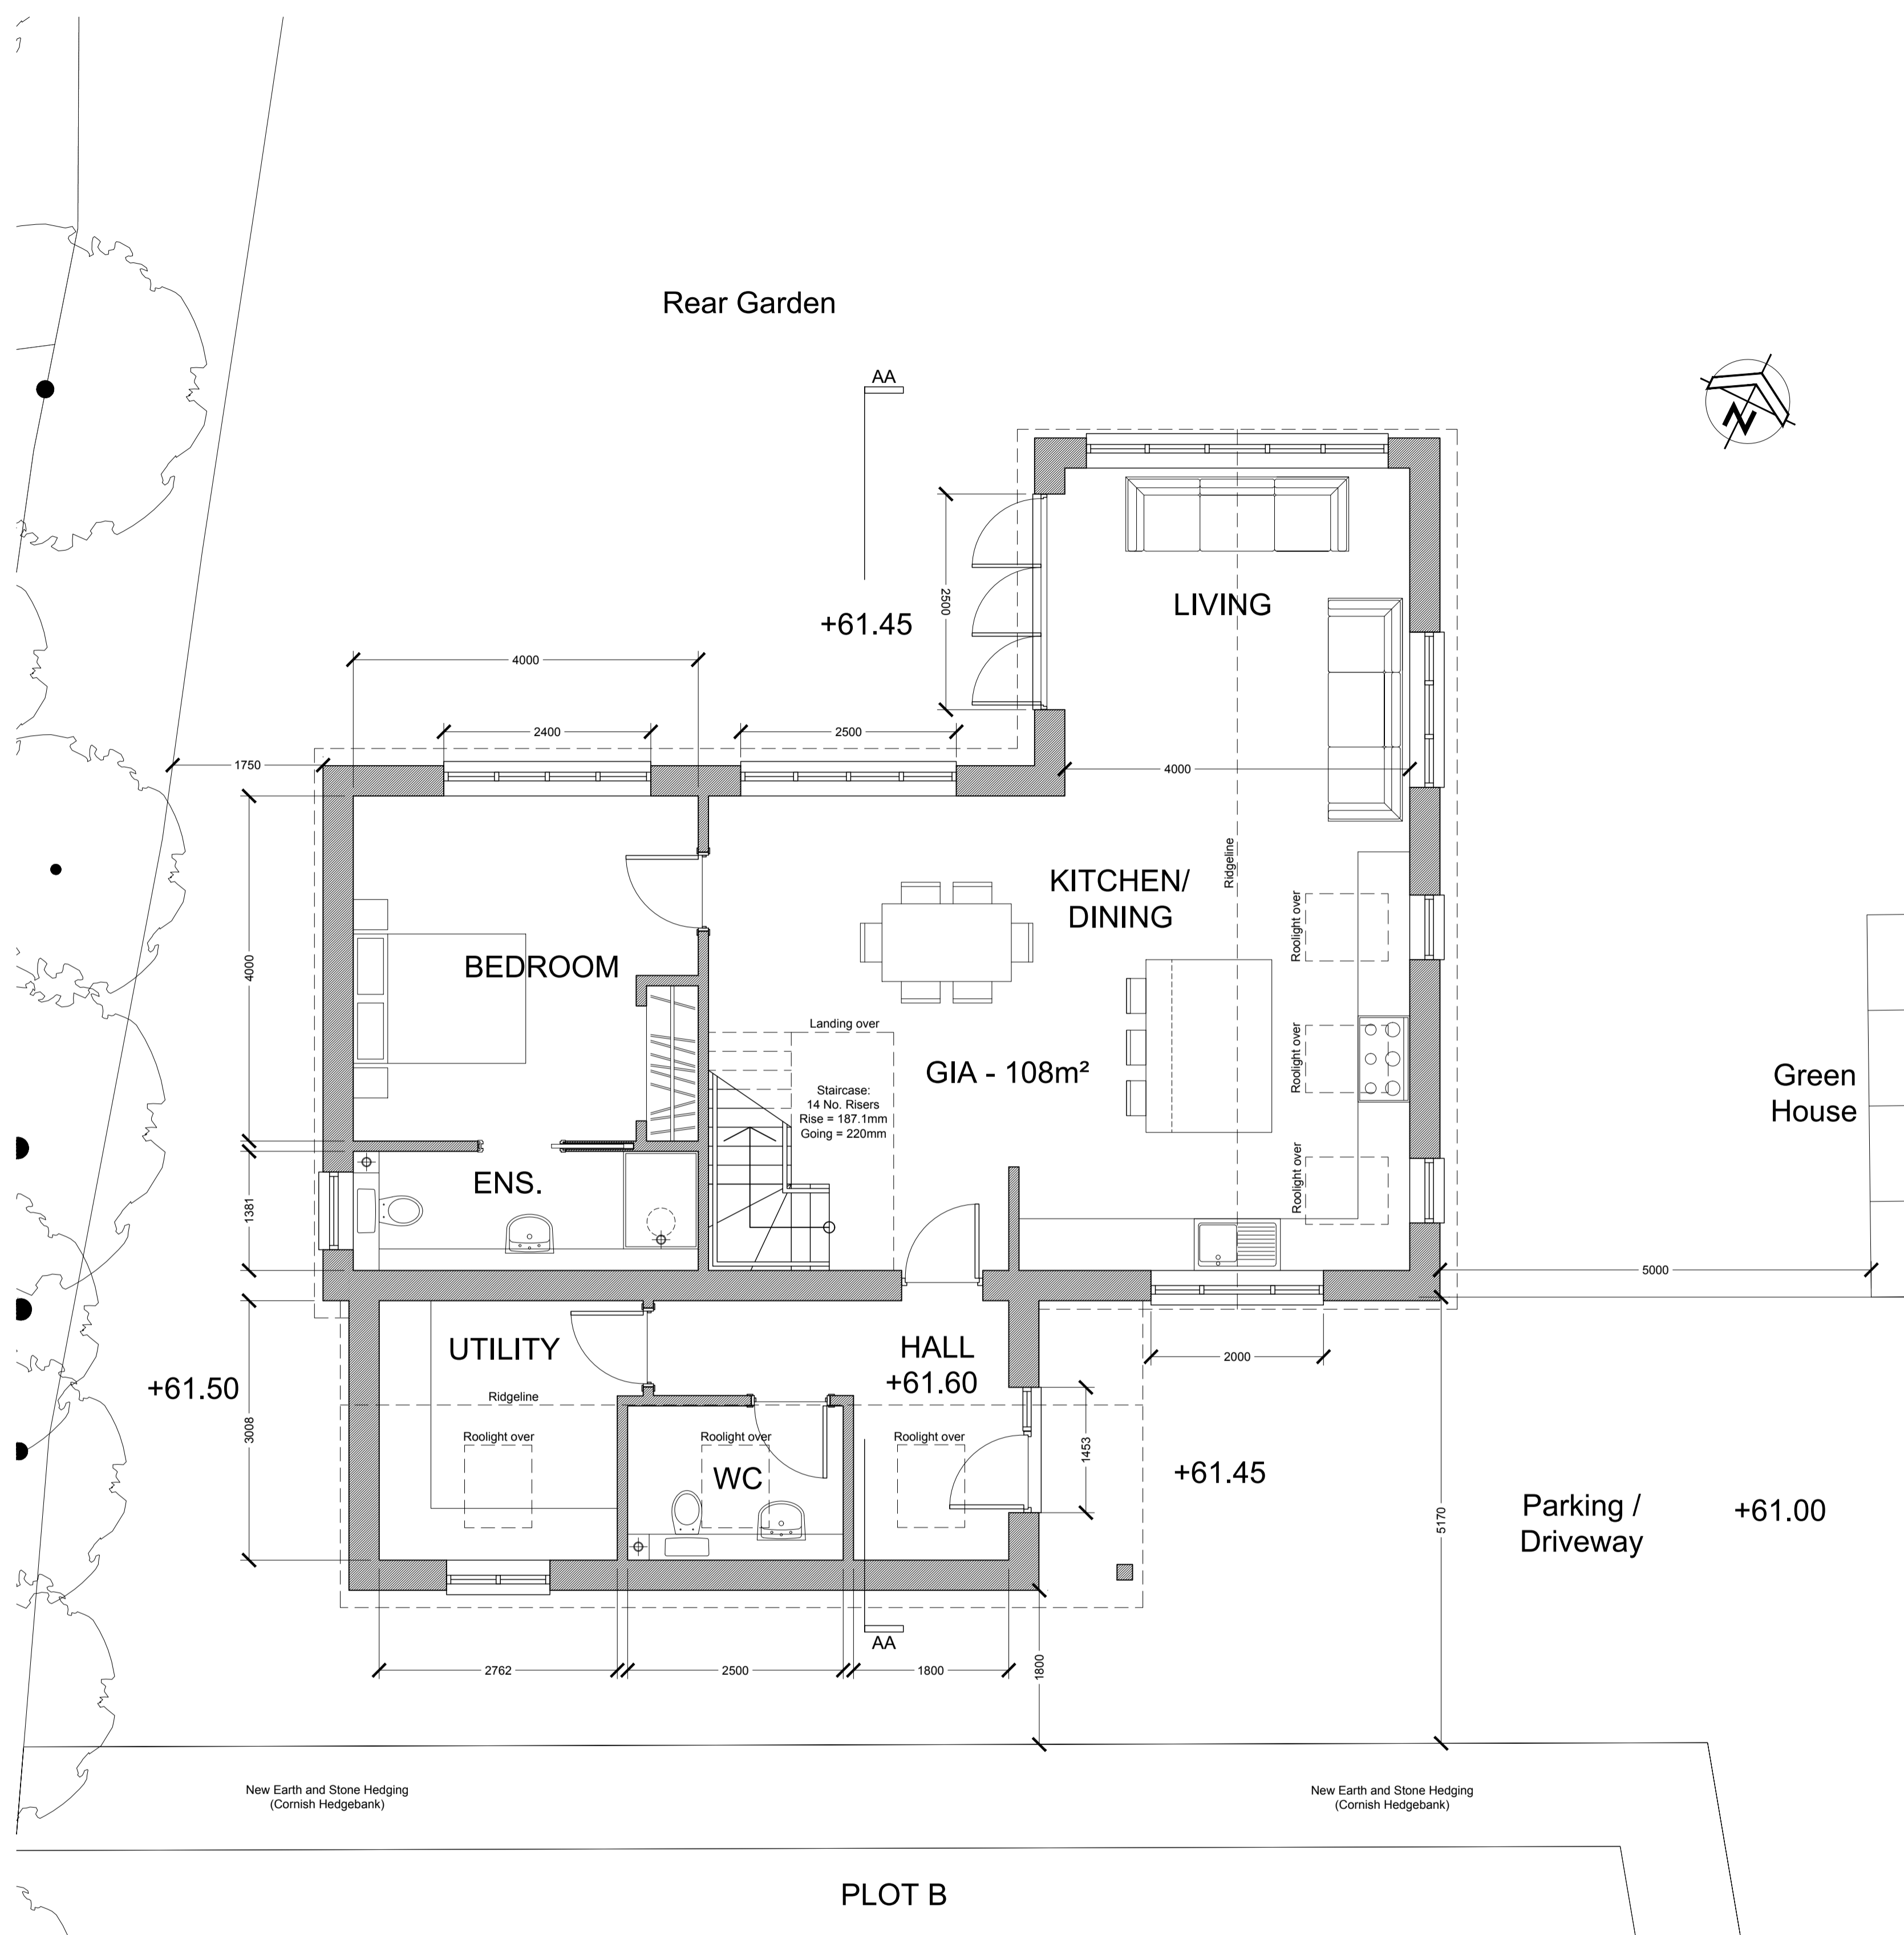

01 Plot A - Proposed Ground Floor Plan
 1:50

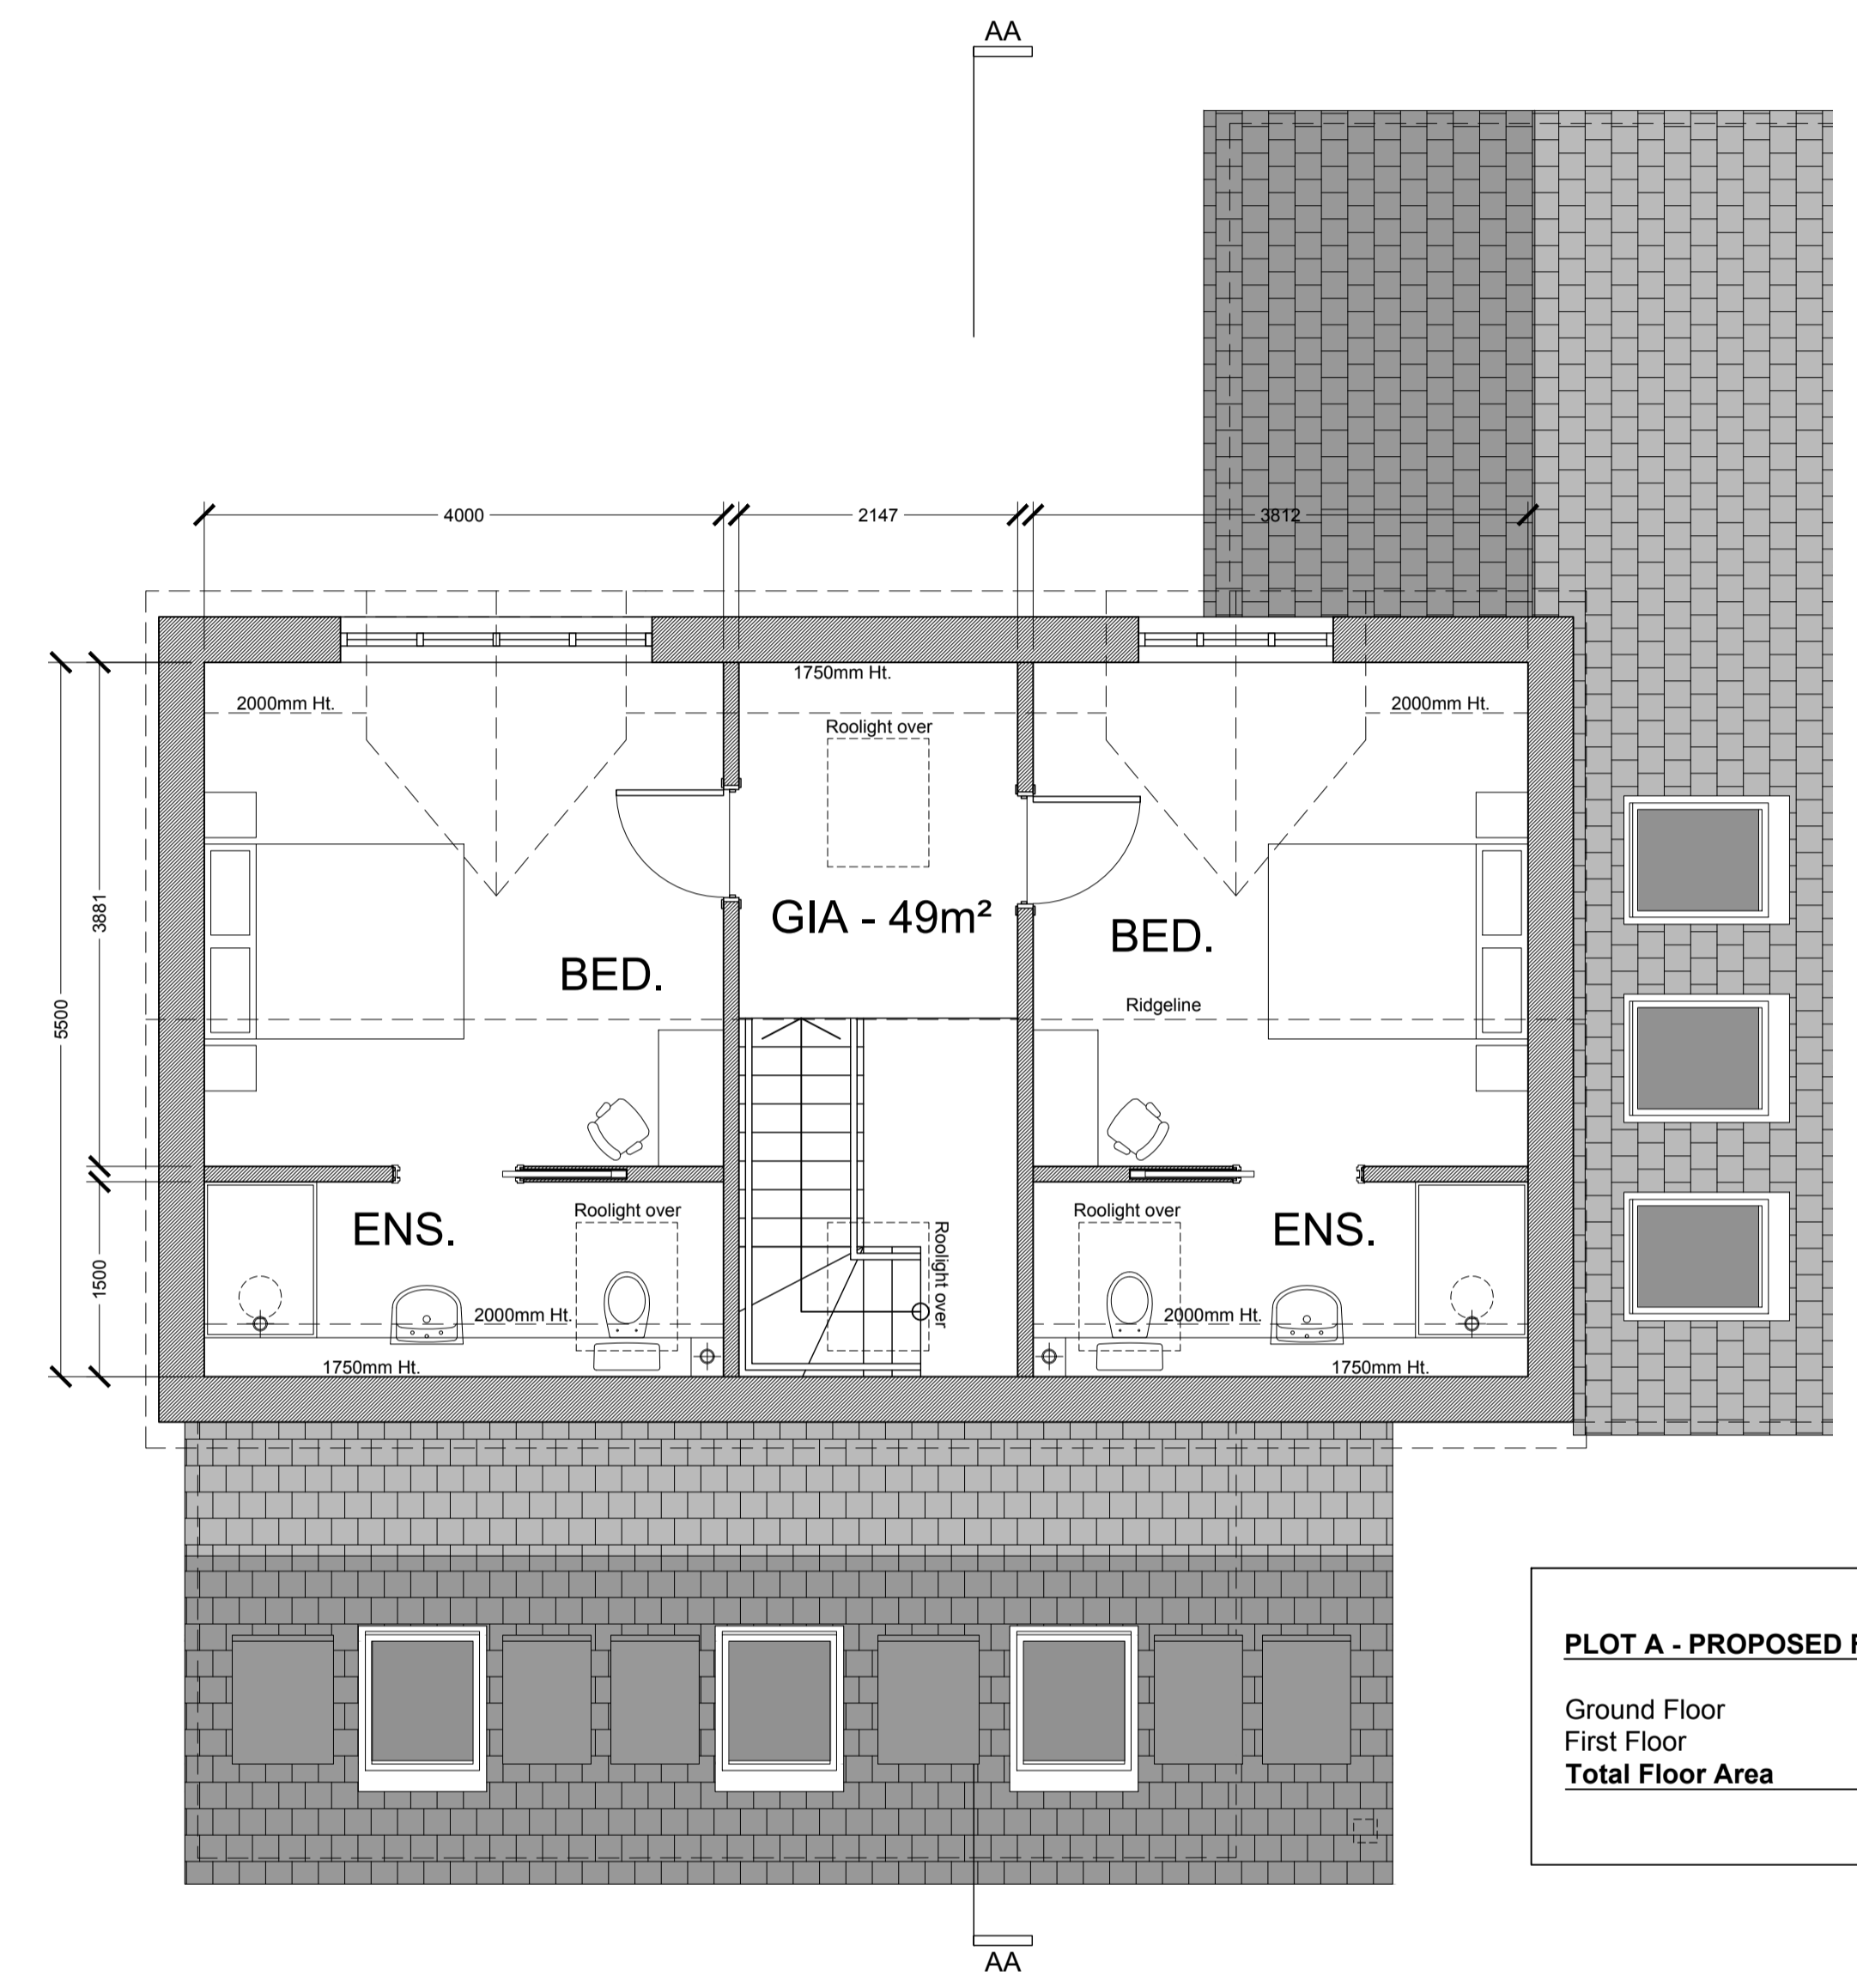

01 Plot A - Proposed First Floor Plan
 1:50

PLOT A - PROPOSED FLOOR AREA (GIAs):

Ground Floor	- 108m ²
First Floor	- 49m ²
Total Floor Area	- 157m²

PLANNING

MSG ARCBUILD mark@msgarcbuild.co.uk			
ARCHITECTURAL & BUILDING CONSULTANT 01841 521552			
Client	Mr and Mrs Gregory		
Property	Land Adjacent Pen-An-Vre Trenance St Issey Cornwall PL27 7QX		
Project	Reserved Matters application for the erection of 2No. Dwellings - PA20/08435		
Drawing	Plot A - Proposed Ground Floor Plan Plot A - Proposed First Floor Plan		
Project No.	55000	Date:	Oct 2023
Drawing No.	P03	Revision:	.
Scale	1:50 @A1	Dn:	JL Ch: MG