





Proposed South East Elevation (courtyard)
1.100

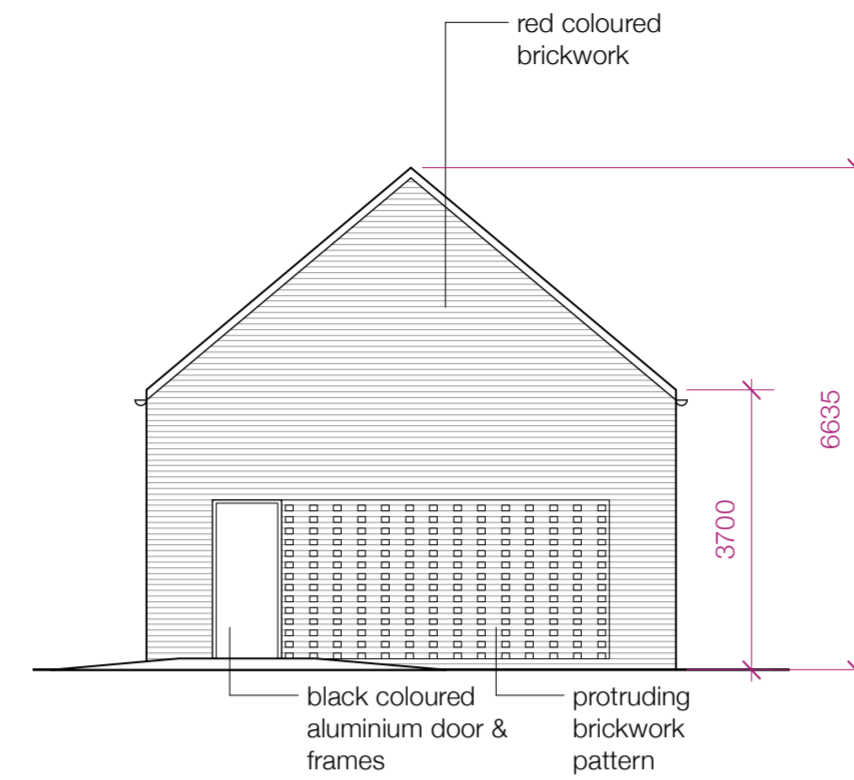


Proposed North East Elevation (hobby barn)
1.100

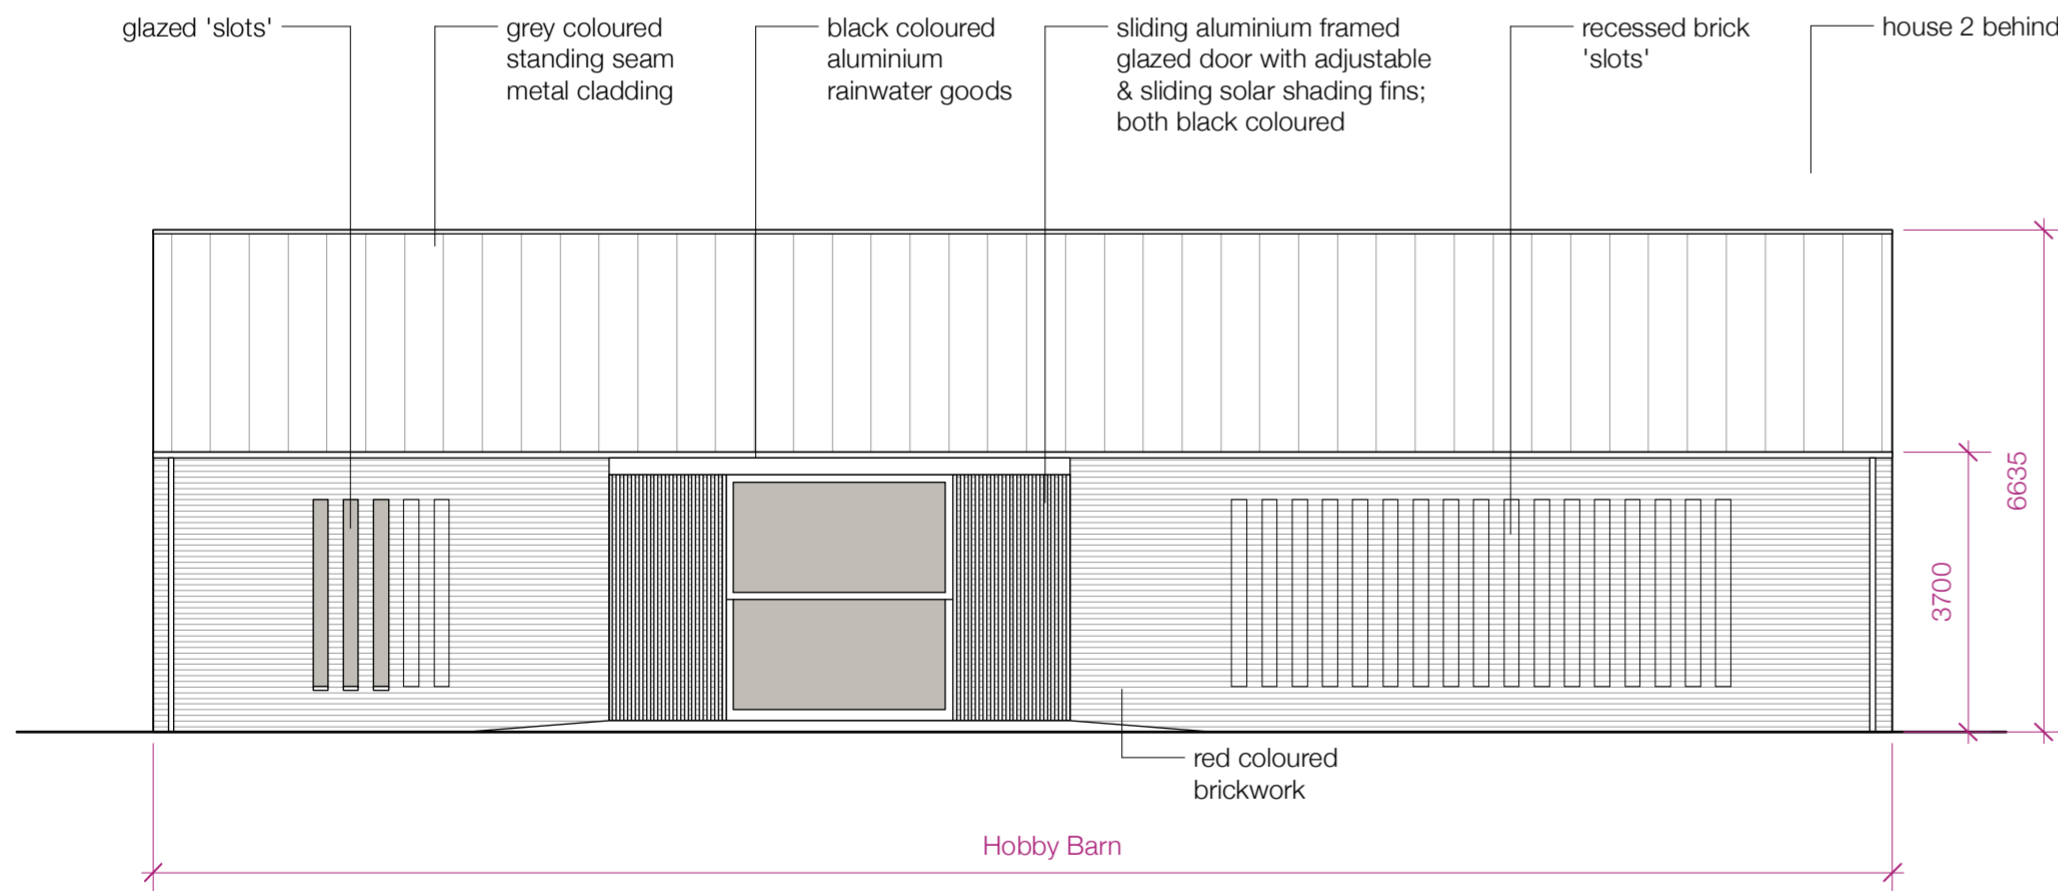

Proposed North West Elevation
1.100

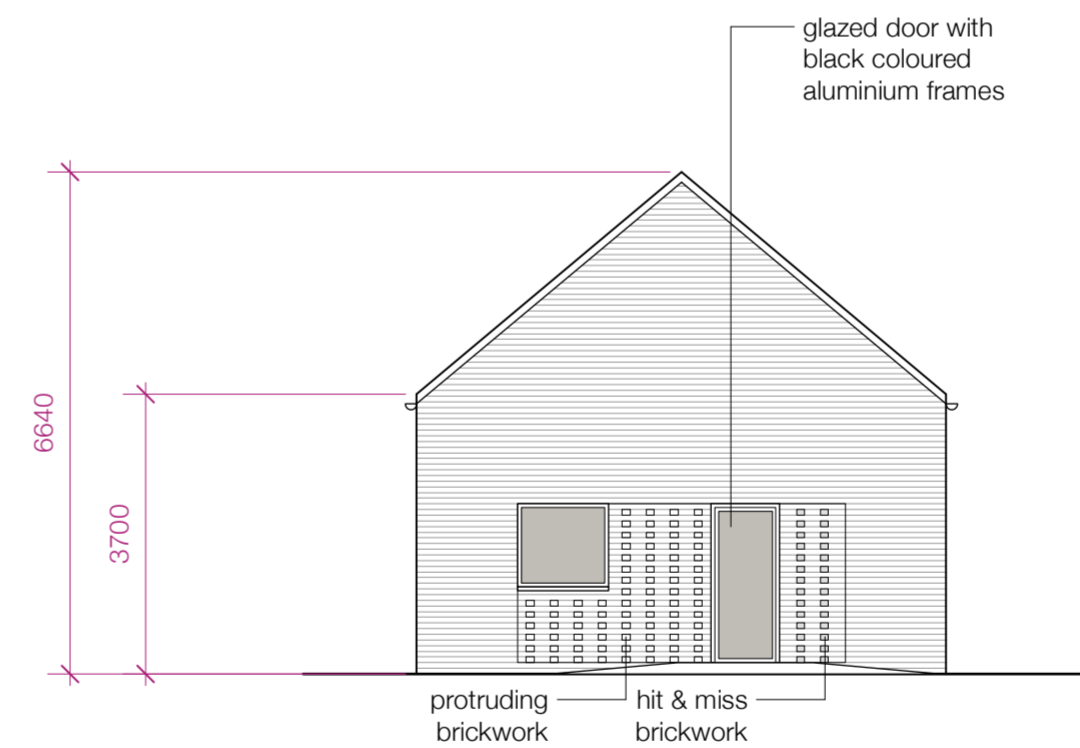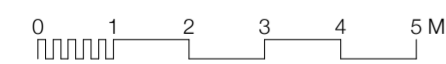

Proposed South West Elevation
1.100

REV.	DATE	DESCRIPTION	BY
 Allan Joyce Architects Ltd Architects, Landscape & Interior Design 16-20 Bath Street, Nottingham NG1 1DF T 0115 8418418 E design@ajald.co.uk			
CLIENT			
Roy & Rachael Allum			
PROJECT			
Sycamore Lodge			
DRAWING			
Proposed Elevations - Hobby Barn			
PROJECT NUMBER	SCALE @ A2	DATE	BY
3966	1:100	September '23	CS
DRAWING NUMBER	REVISION	STATUS	
015		Planning	