




A1

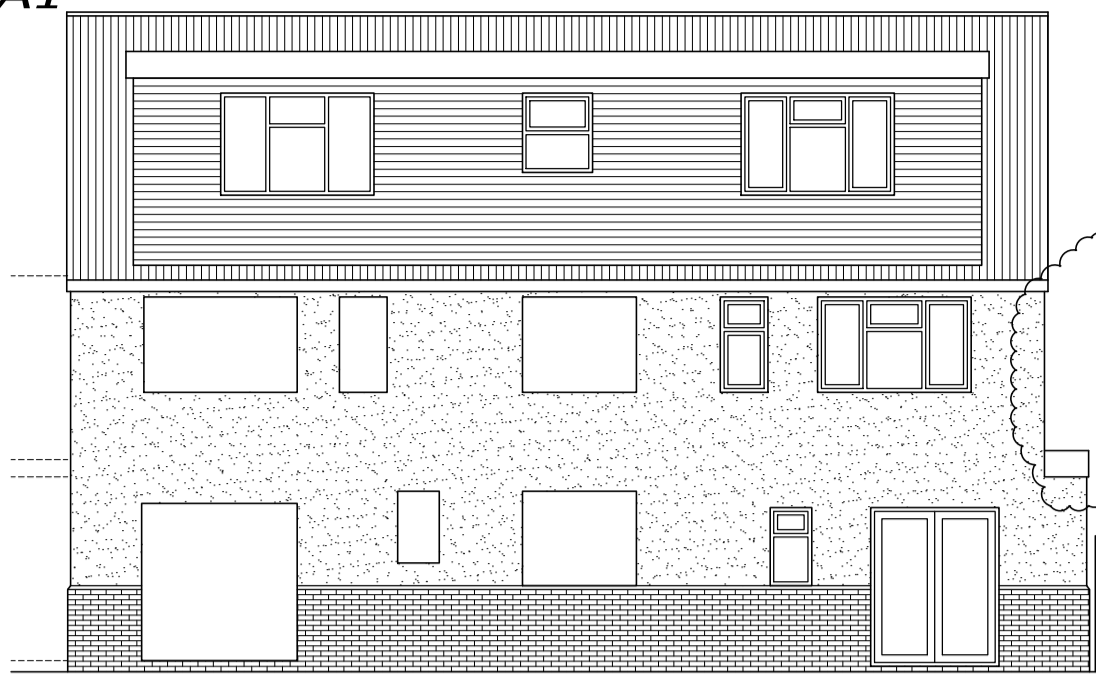


rear elevation  
PROPOSED

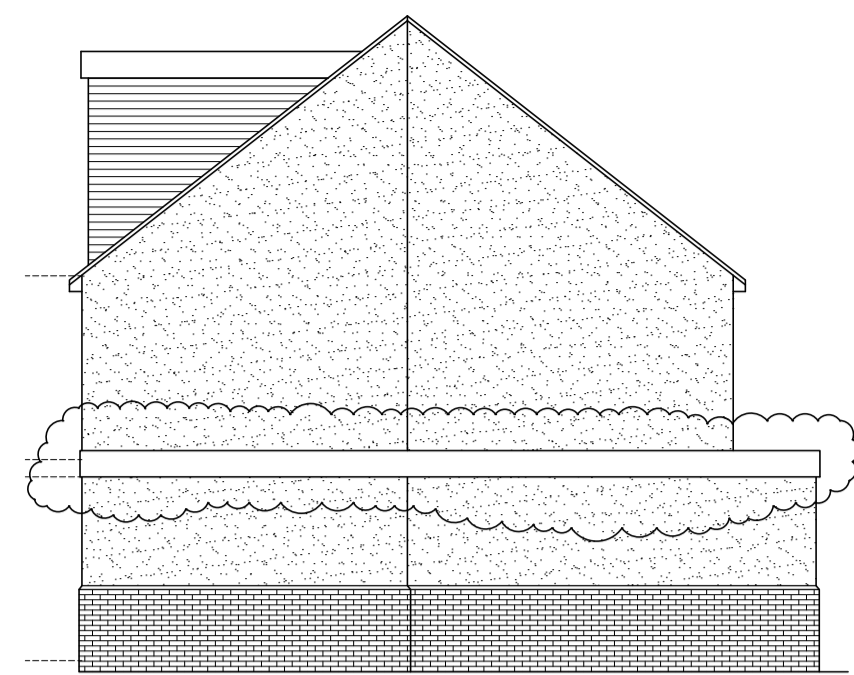


lh side elevation

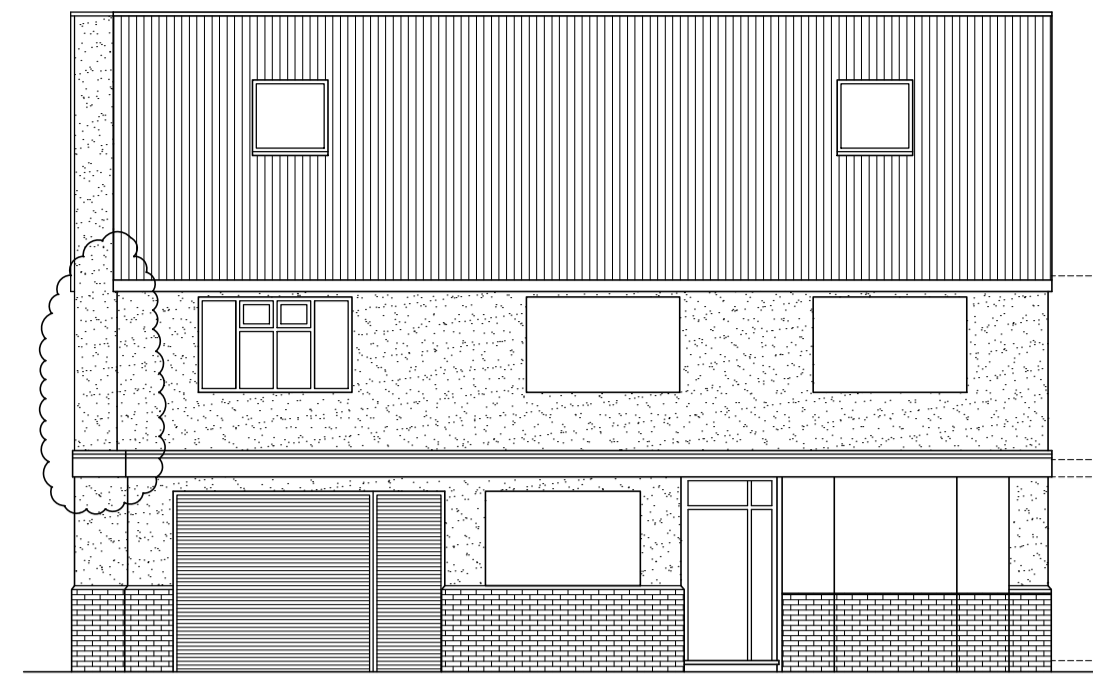

front elevation

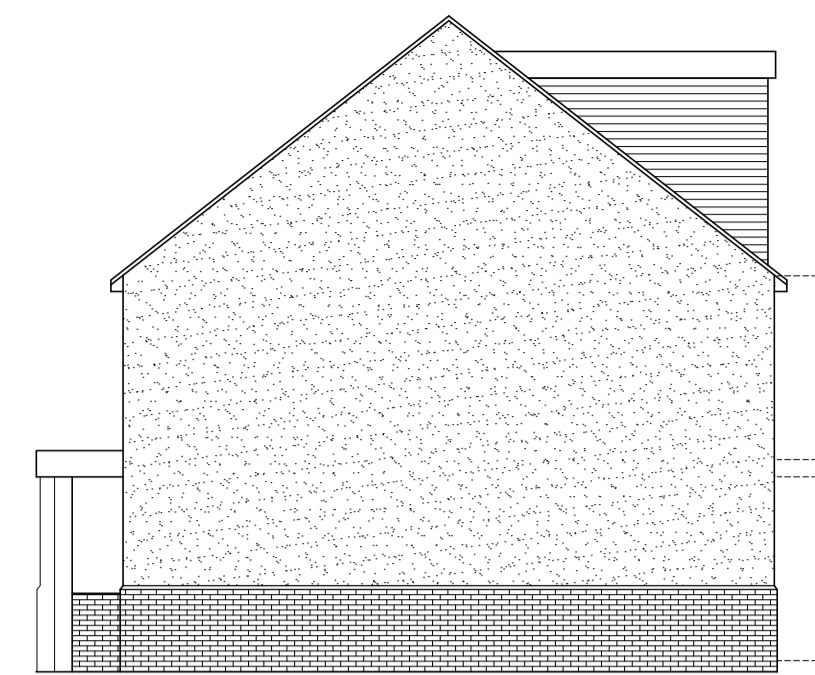


rh side elevation

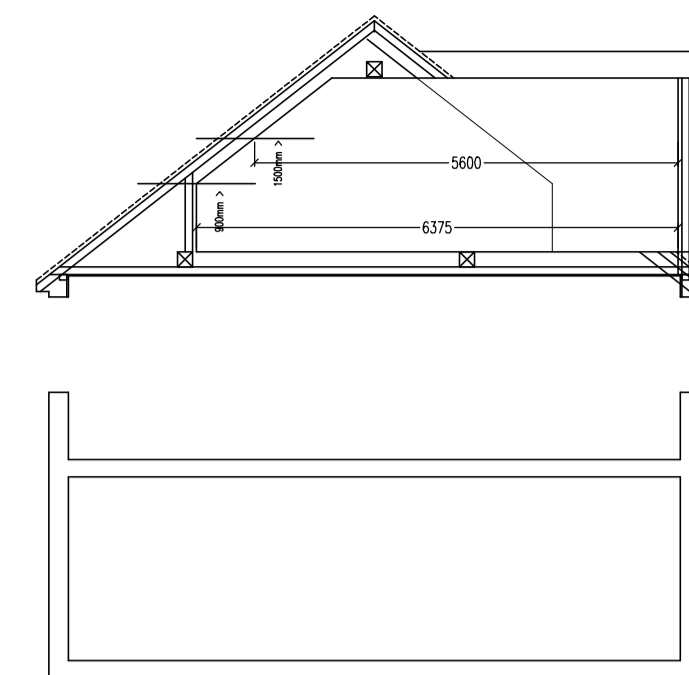


section

COPYRIGHT RESERVED  
 ALL DIMENSIONS TO BE CHECKED BY CONTRACTOR ON SITE.  
 SUPERVISOR TO BE NOTIFIED OF ALL DISCREPANCIES PRIOR  
 TO WORKS COMMENCING.  
 UNLESS OTHERWISE NOTED, WINDOWS, DOORS ETC FRAME  
 DETAILS SHOWN ARE GENERIC. CLIENT/CONTRACTOR TO  
 ADVISE WHEN SPECIFIC PRODUCTS ARE SELECTED, AS SOME  
 VARIATION IN CONSTRUCTION DETAILING MAY RESULT.  
 CONTRACTOR TO ADVISE OF ANY CONSTRUCTION DETAILING  
 VARIATIONS PROPOSED, PRIOR TO INSTIGATING THESE WORKS.


0m 1 2 3 4 5  
 scale in meters (1:100)

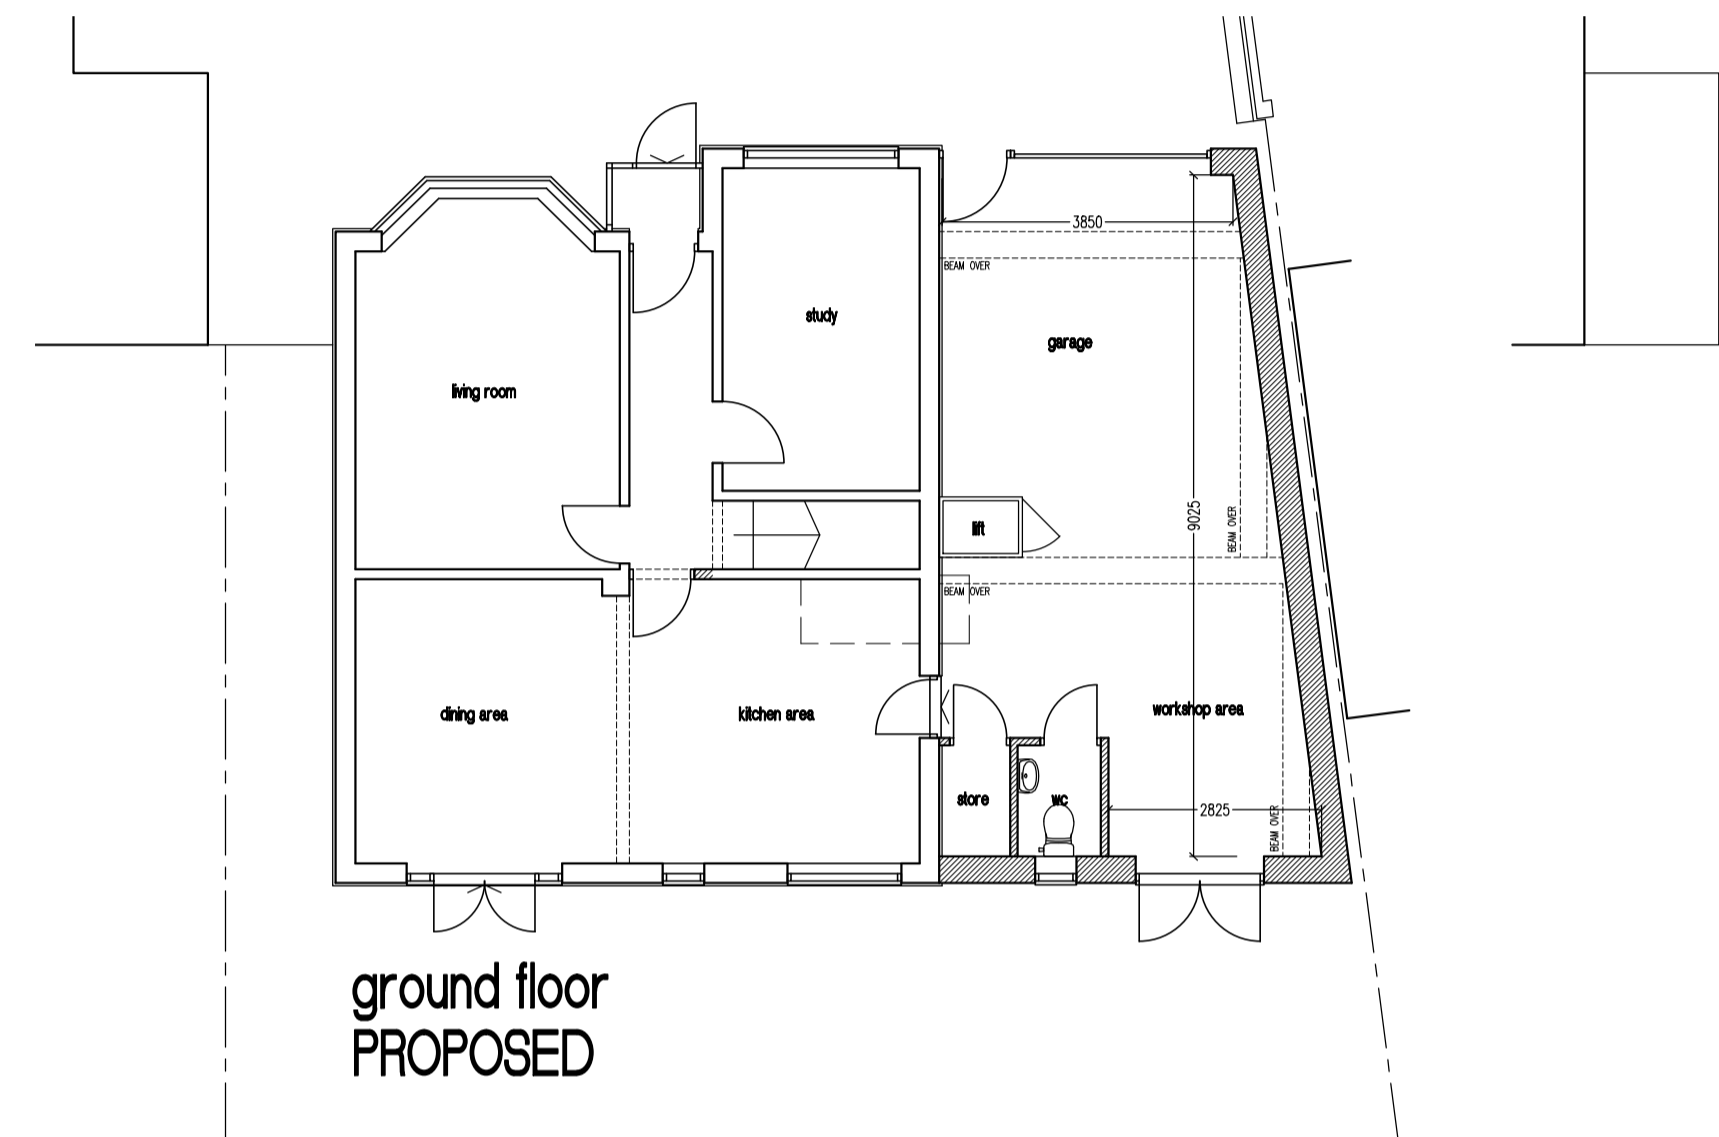


ground floor  
PROPOSED

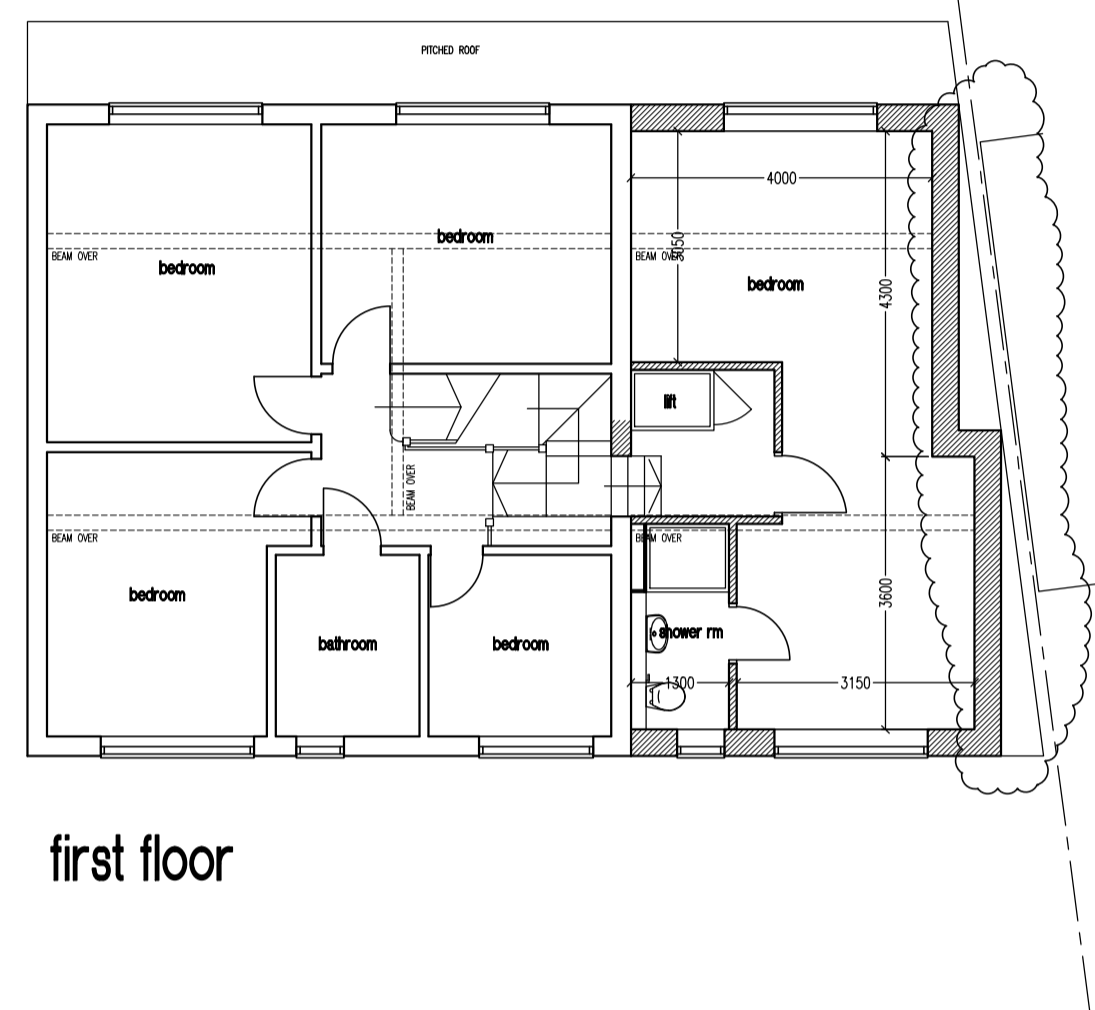


first floor

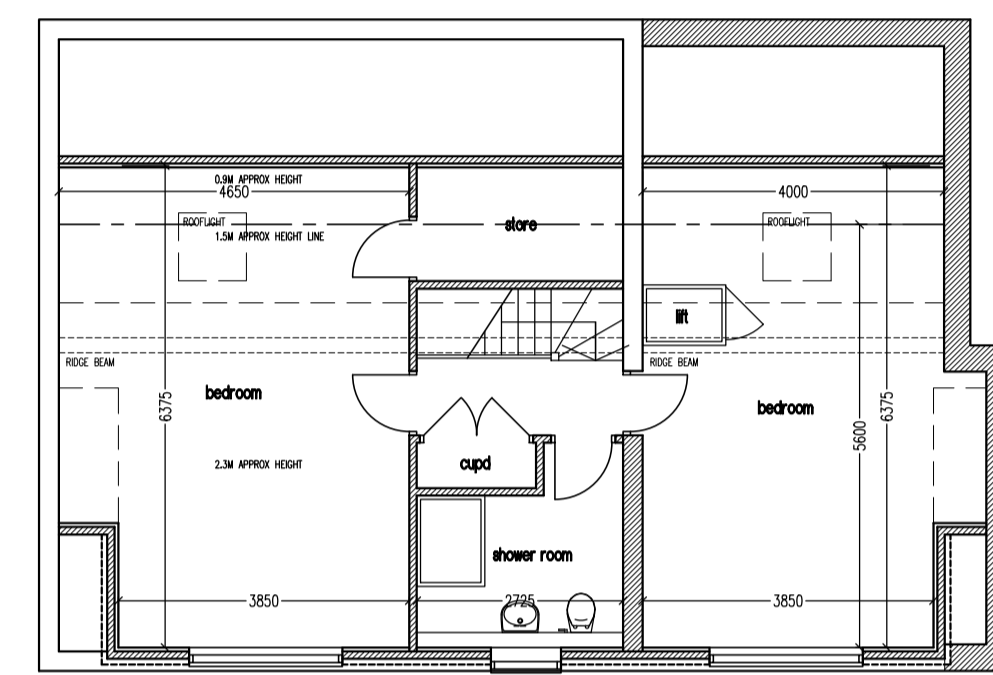


attic floor

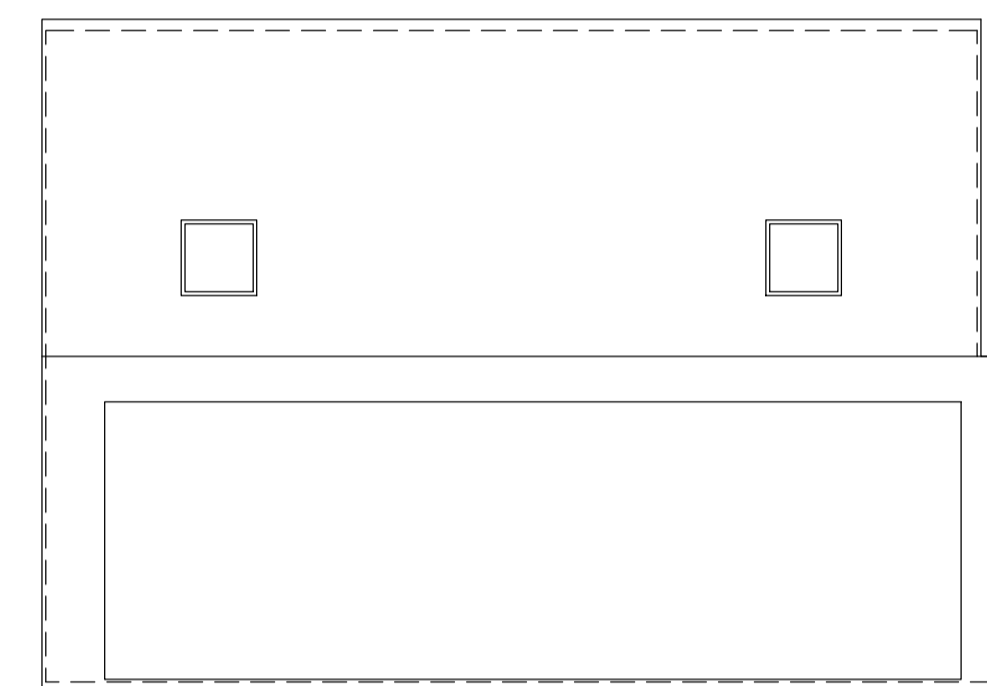

roof plan

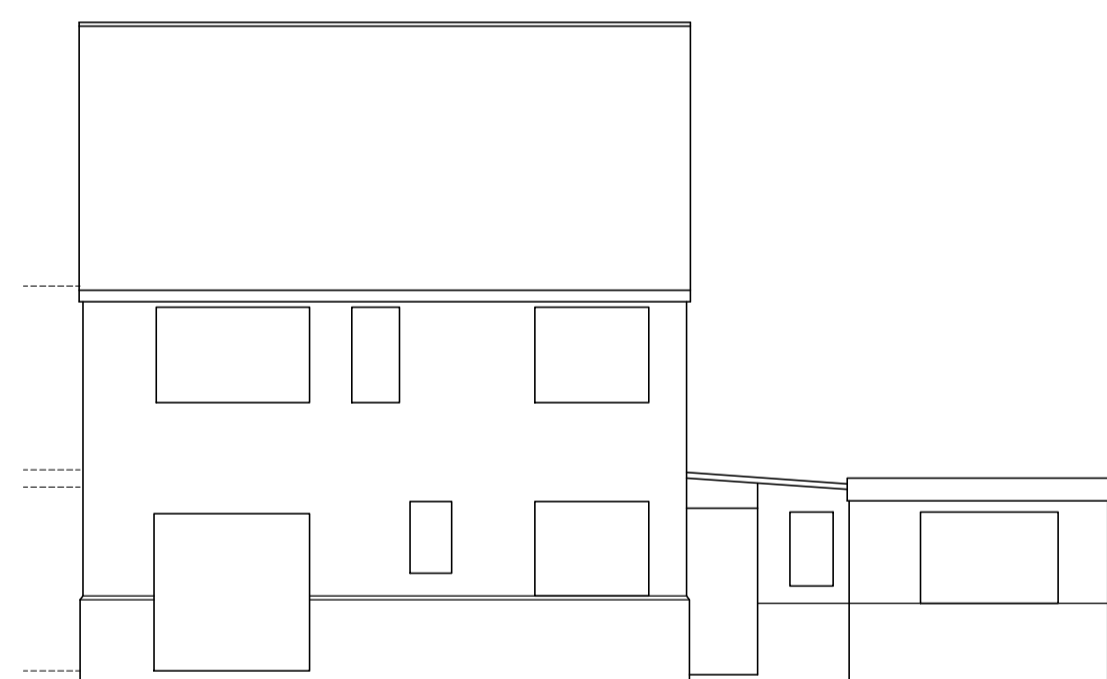


rear elevation  
EXISTING

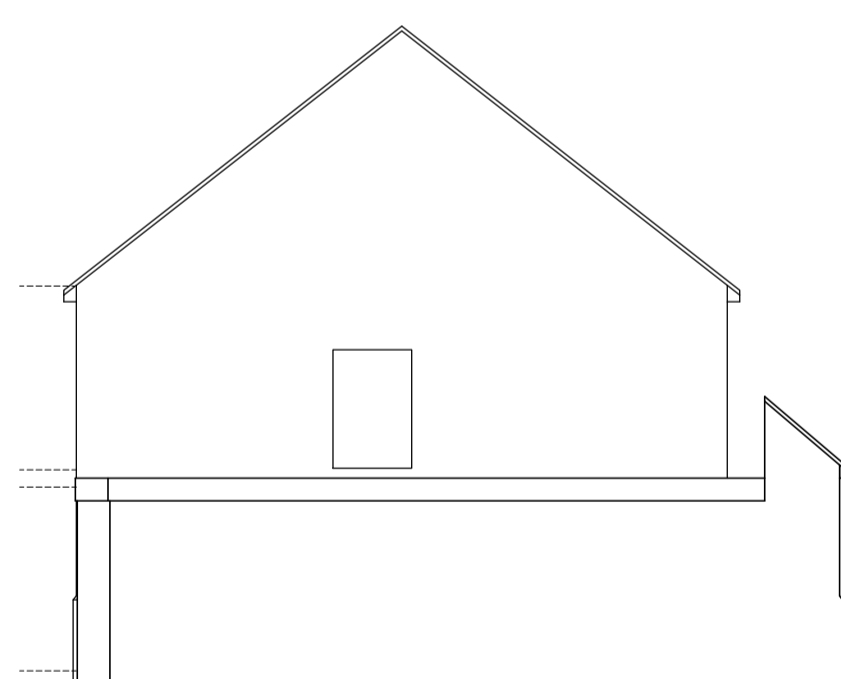


lh side elevation




front elevation

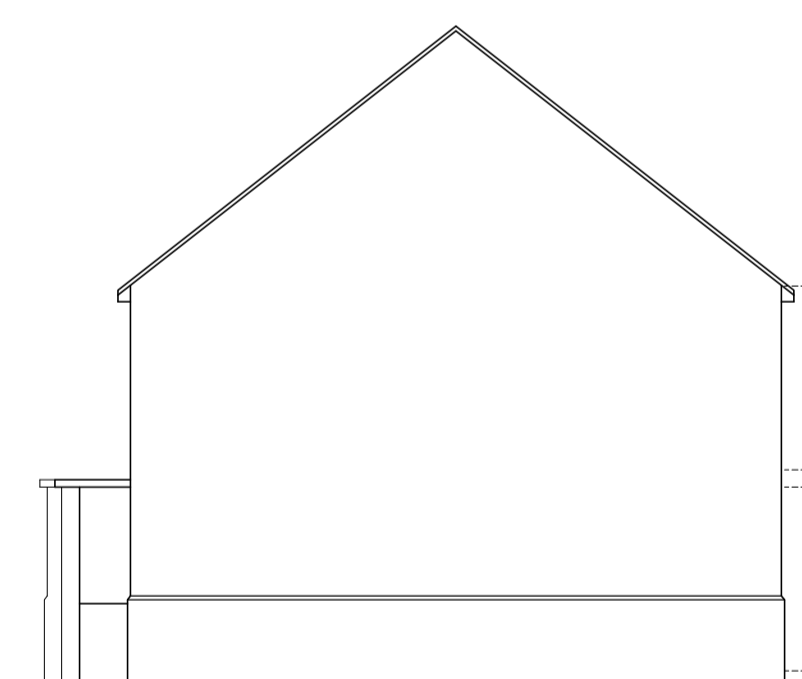

rh side elevation

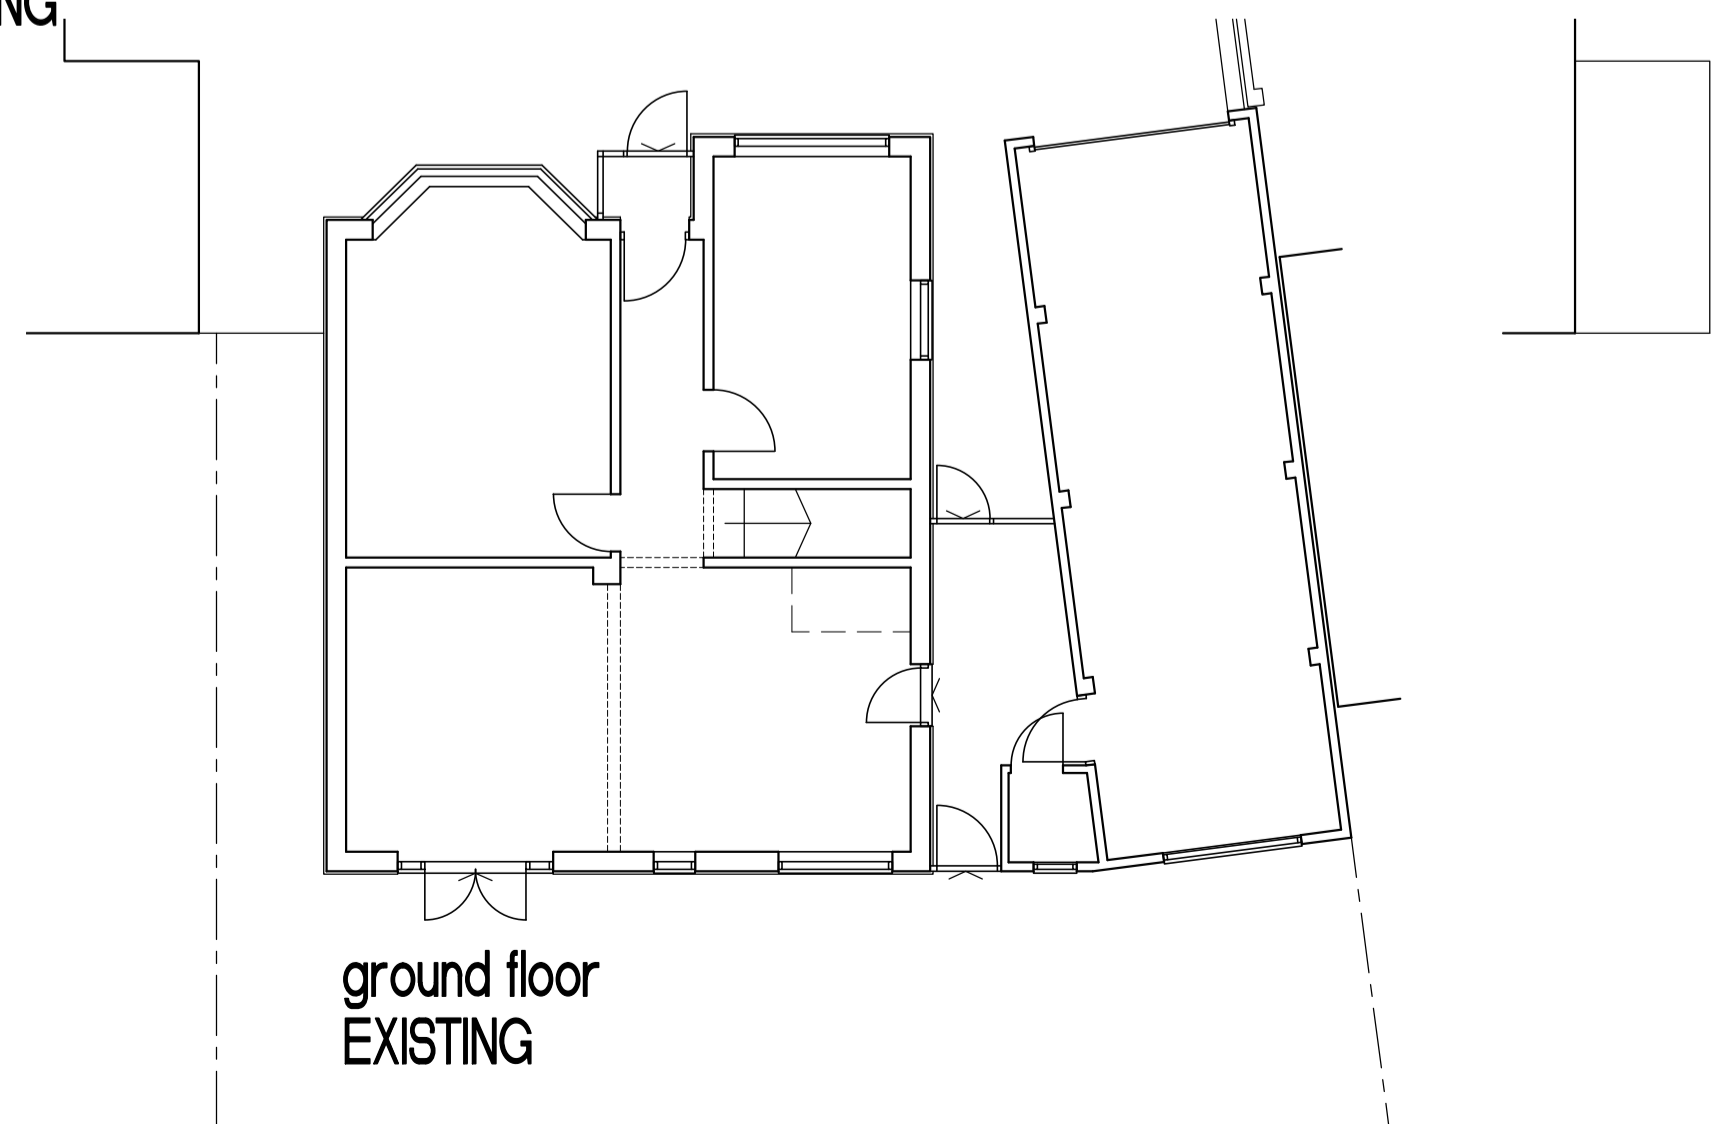

ground floor  
EXISTING

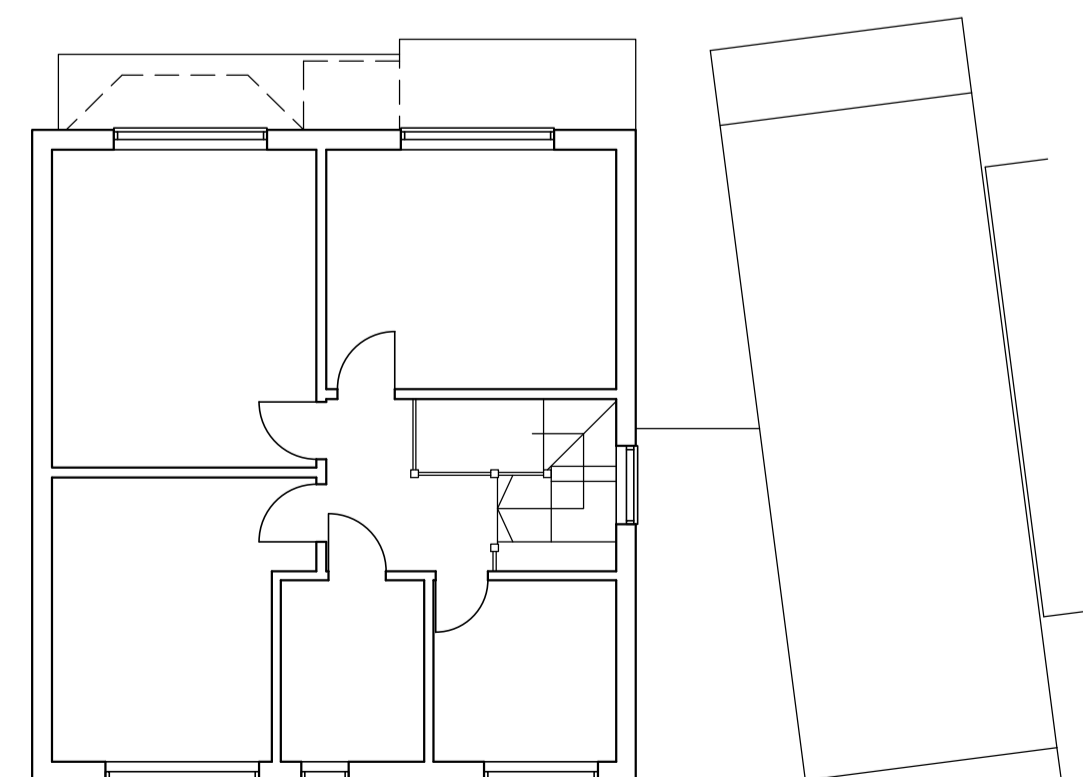

first floor



roof plan

**- J S DESIGNS -**  
 Suite 3, West Hill House, West Hill  
 Dartford, Kent DA1 2EU  
 Tel: 01322 286506 Fax: 01322 286504  
 e-mail: js.designs@btconnect.com  
 website: jsdesignsld.co.uk

Client :  
**Mr Binmore**

Property Address :  
**8 The Close  
 Wilmington**

Drawing Title :  
**Proposals  
 NMA HIGHLIGHTED**

Scale :      Date :      By :  
 1:100      Aug23      JPS

Drawing Number :      Amendment :  
 22081-P3      NMA