


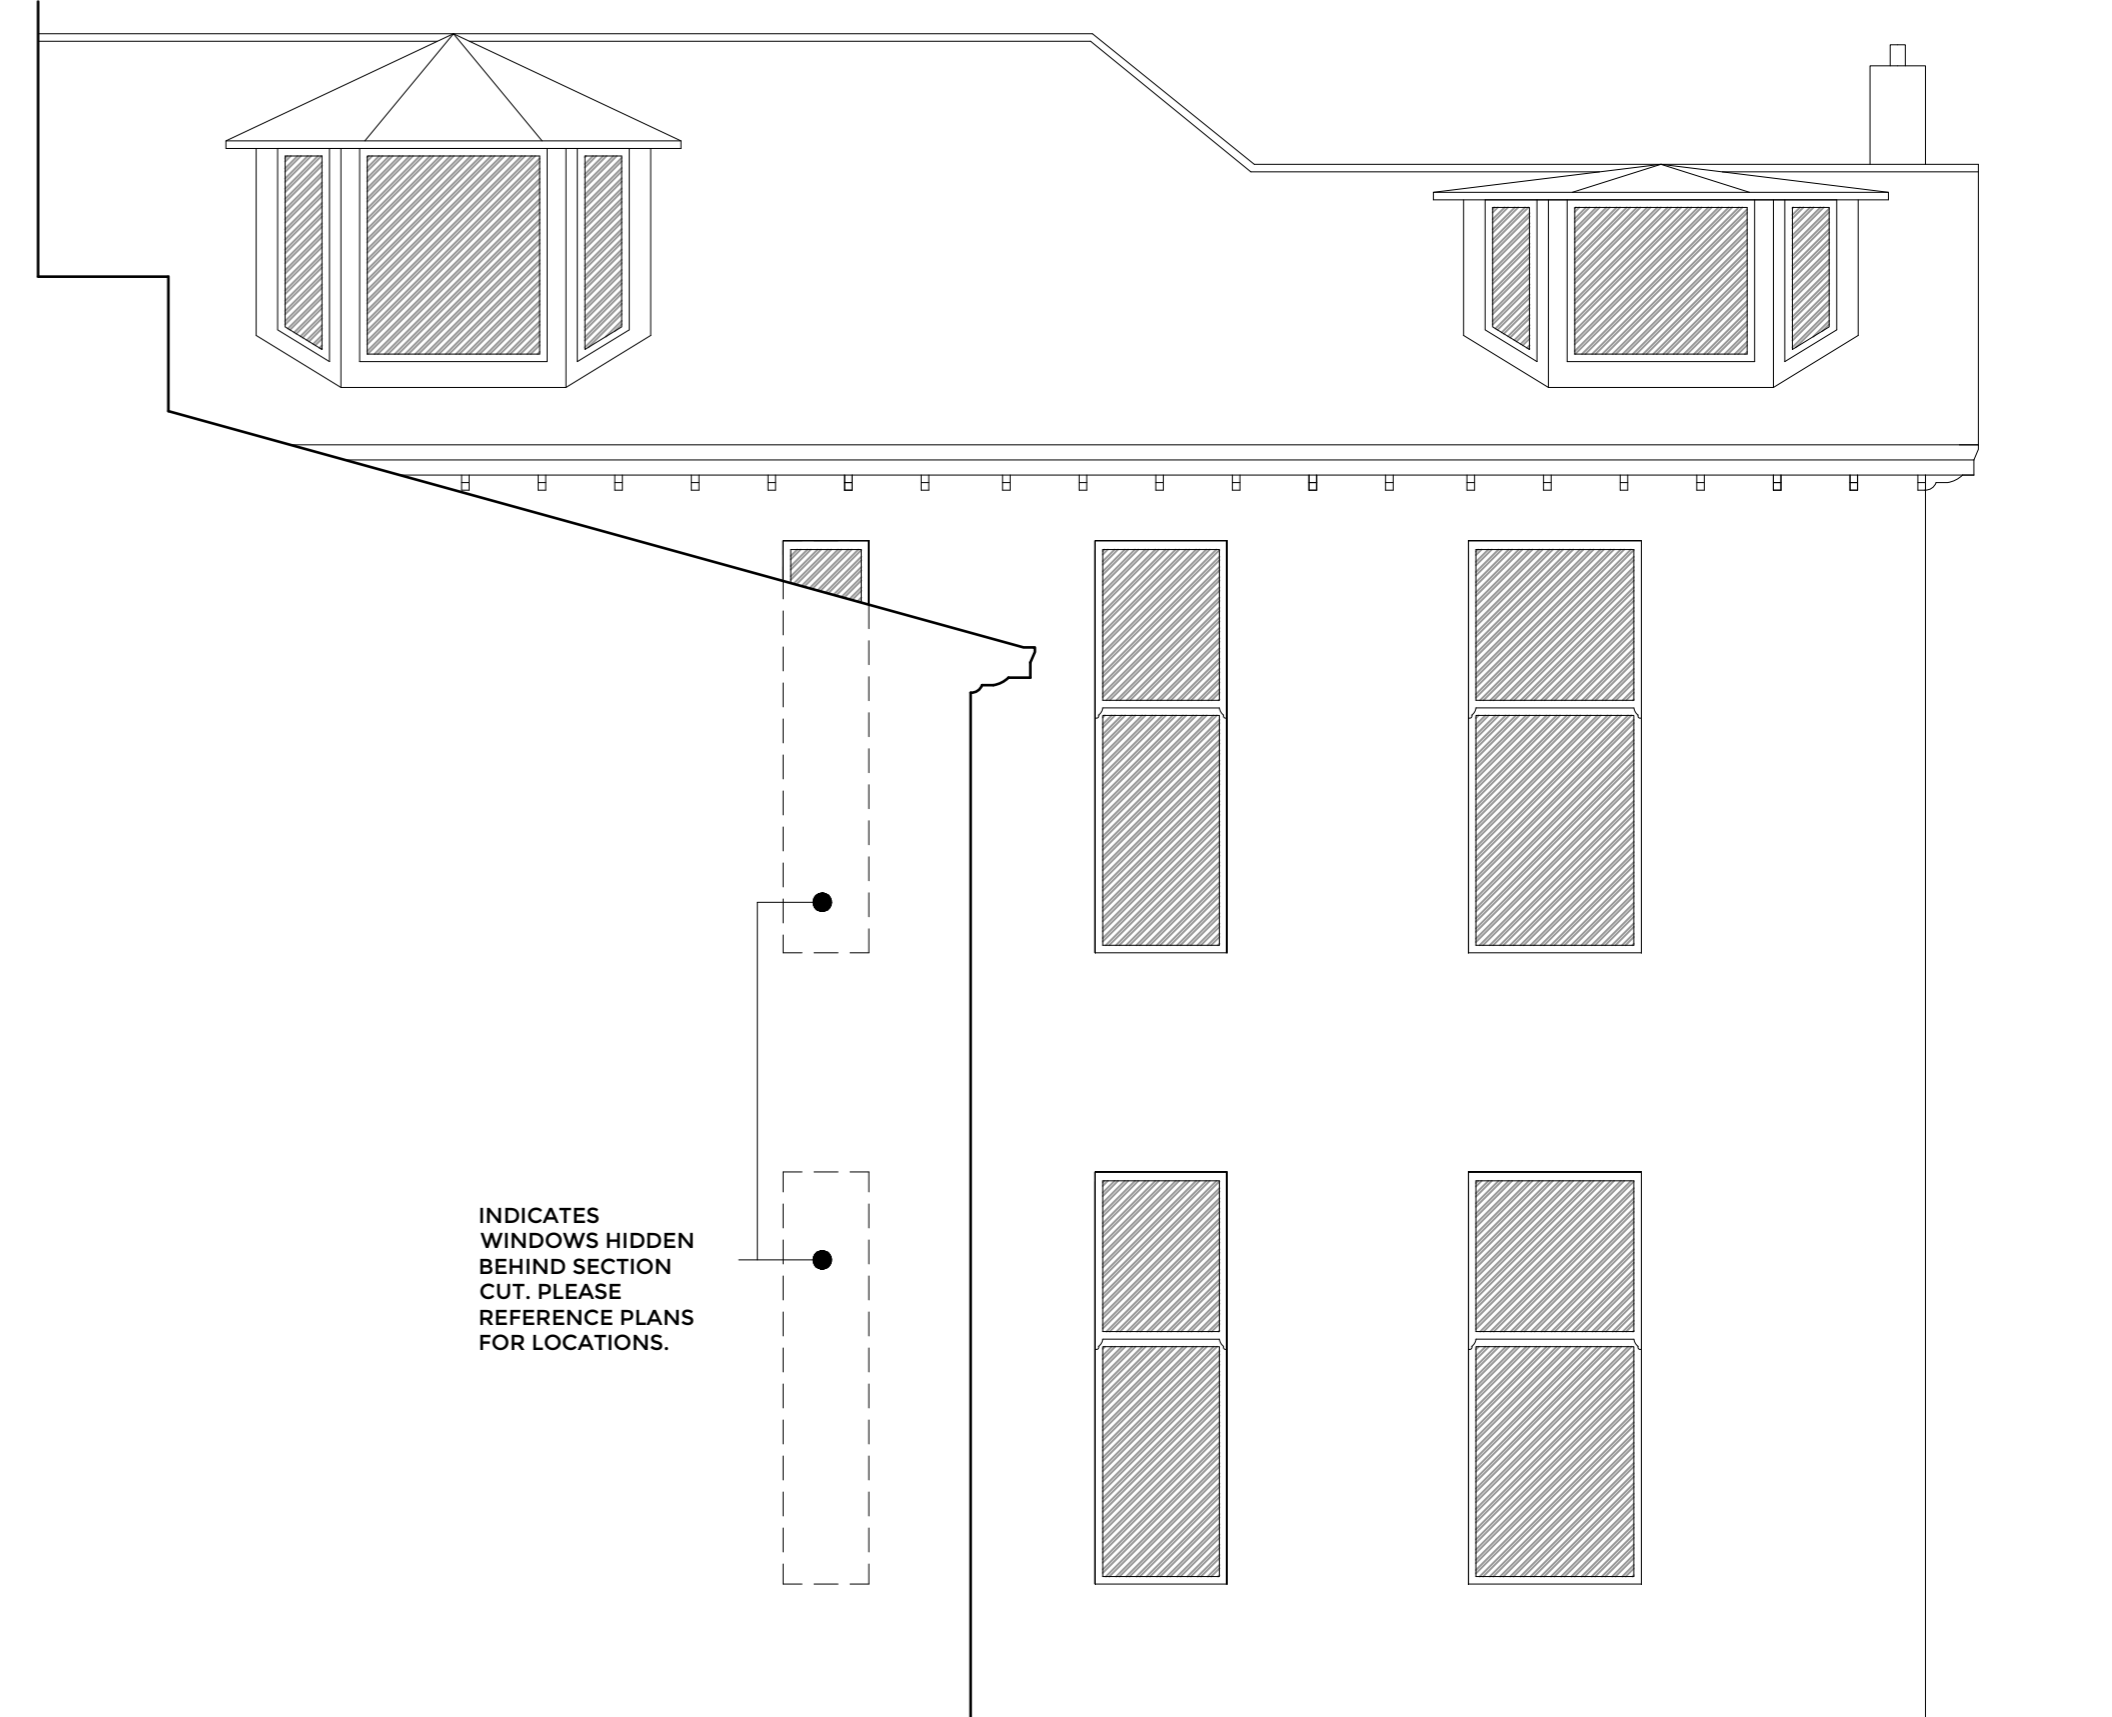


1m 0.5m
WEST ELEVATION
AS EXISTING



1m 0.5m
EAST ELEVATION
AS EXISTING




1m 0.5m
NORTH ELEVATION
AS EXISTING

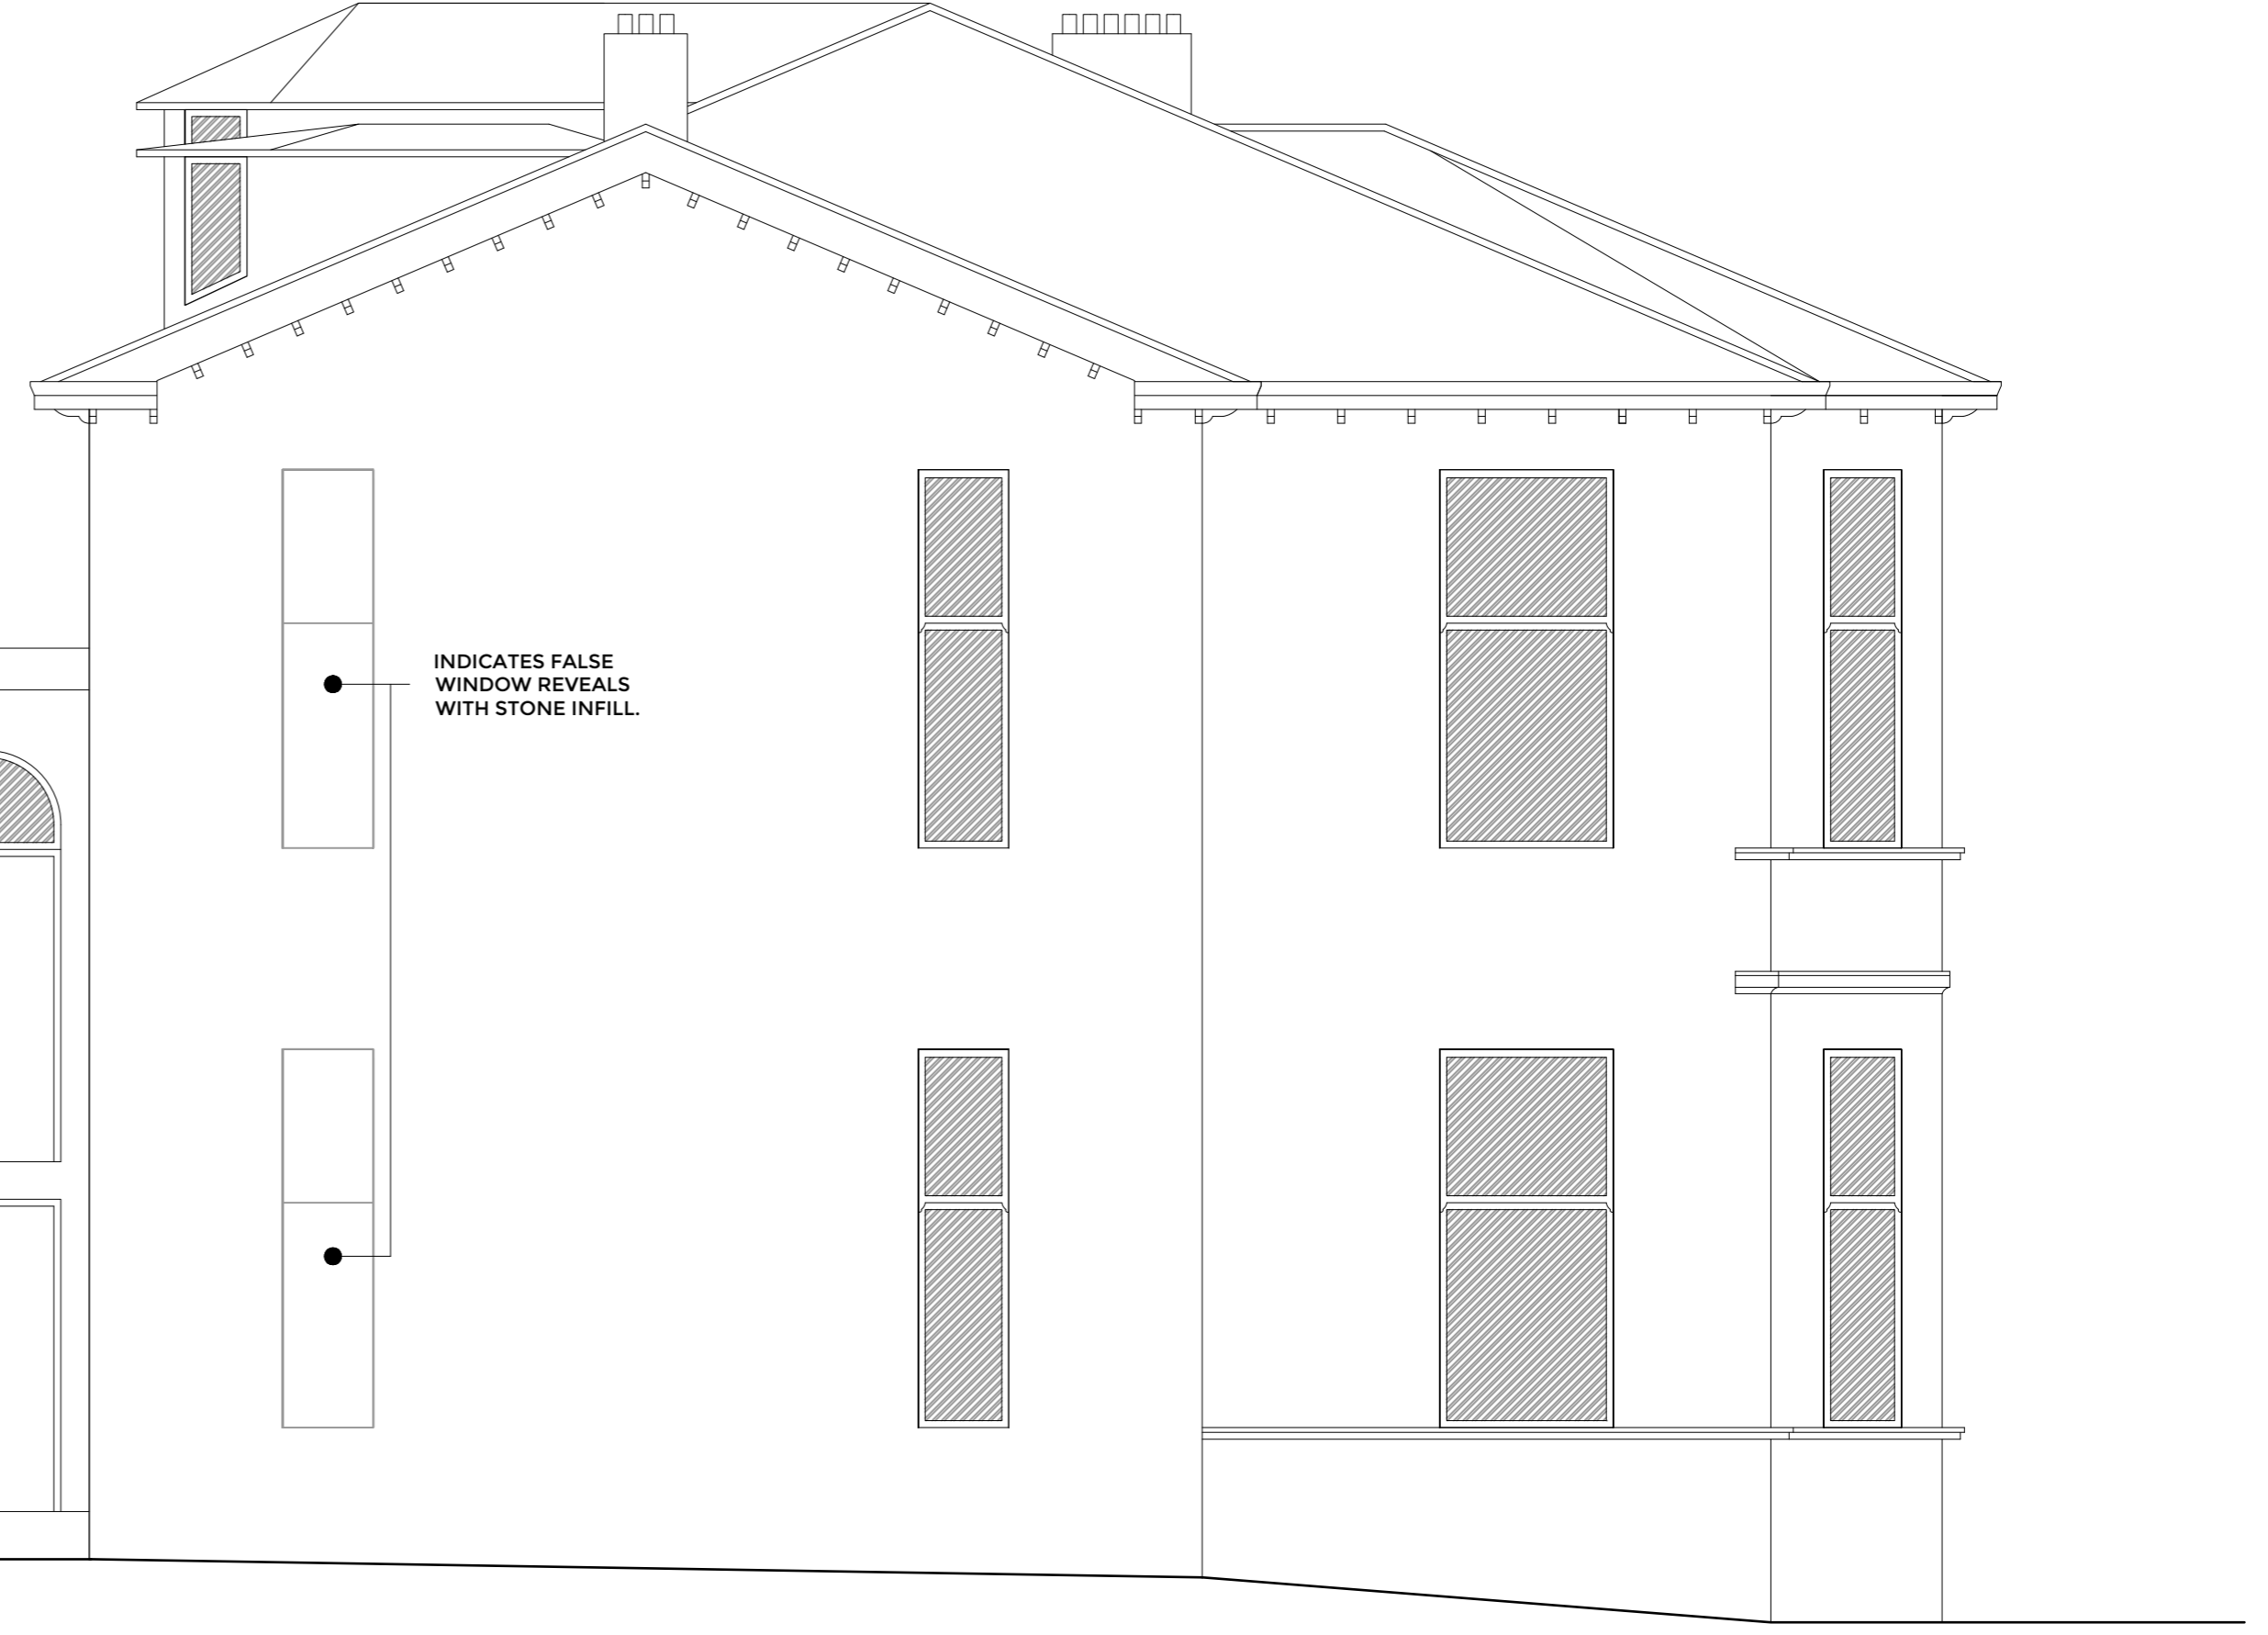


INDICATES FALSE WINDOW REVEALS WITH STONE INFILL.

1m 0.5m
SOUTH ELEVATION
AS EXISTING

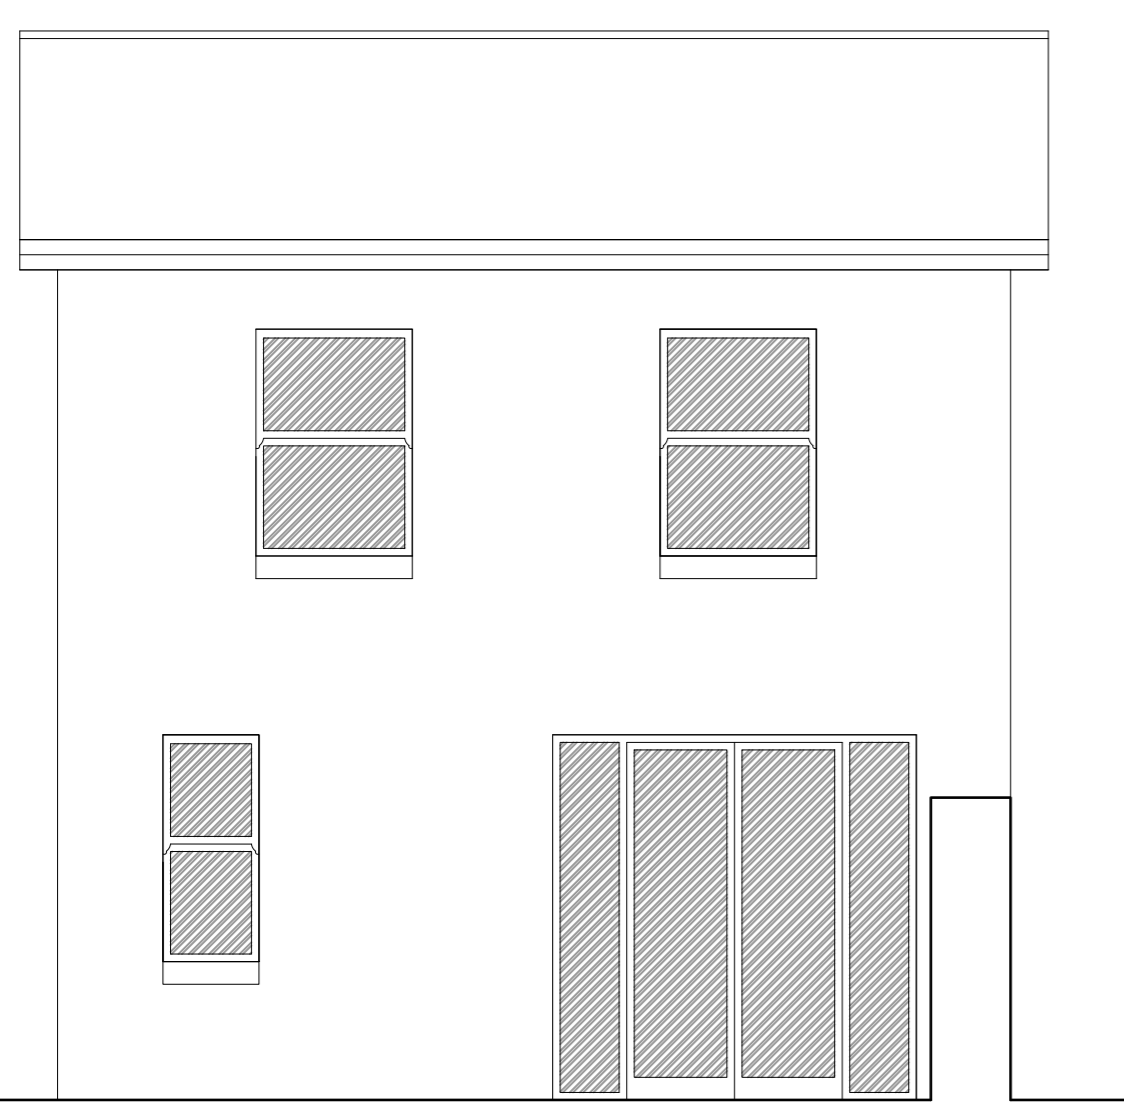

1m 0.5m
MEWS HOUSE
SOUTH ELEVATION
AS EXISTING

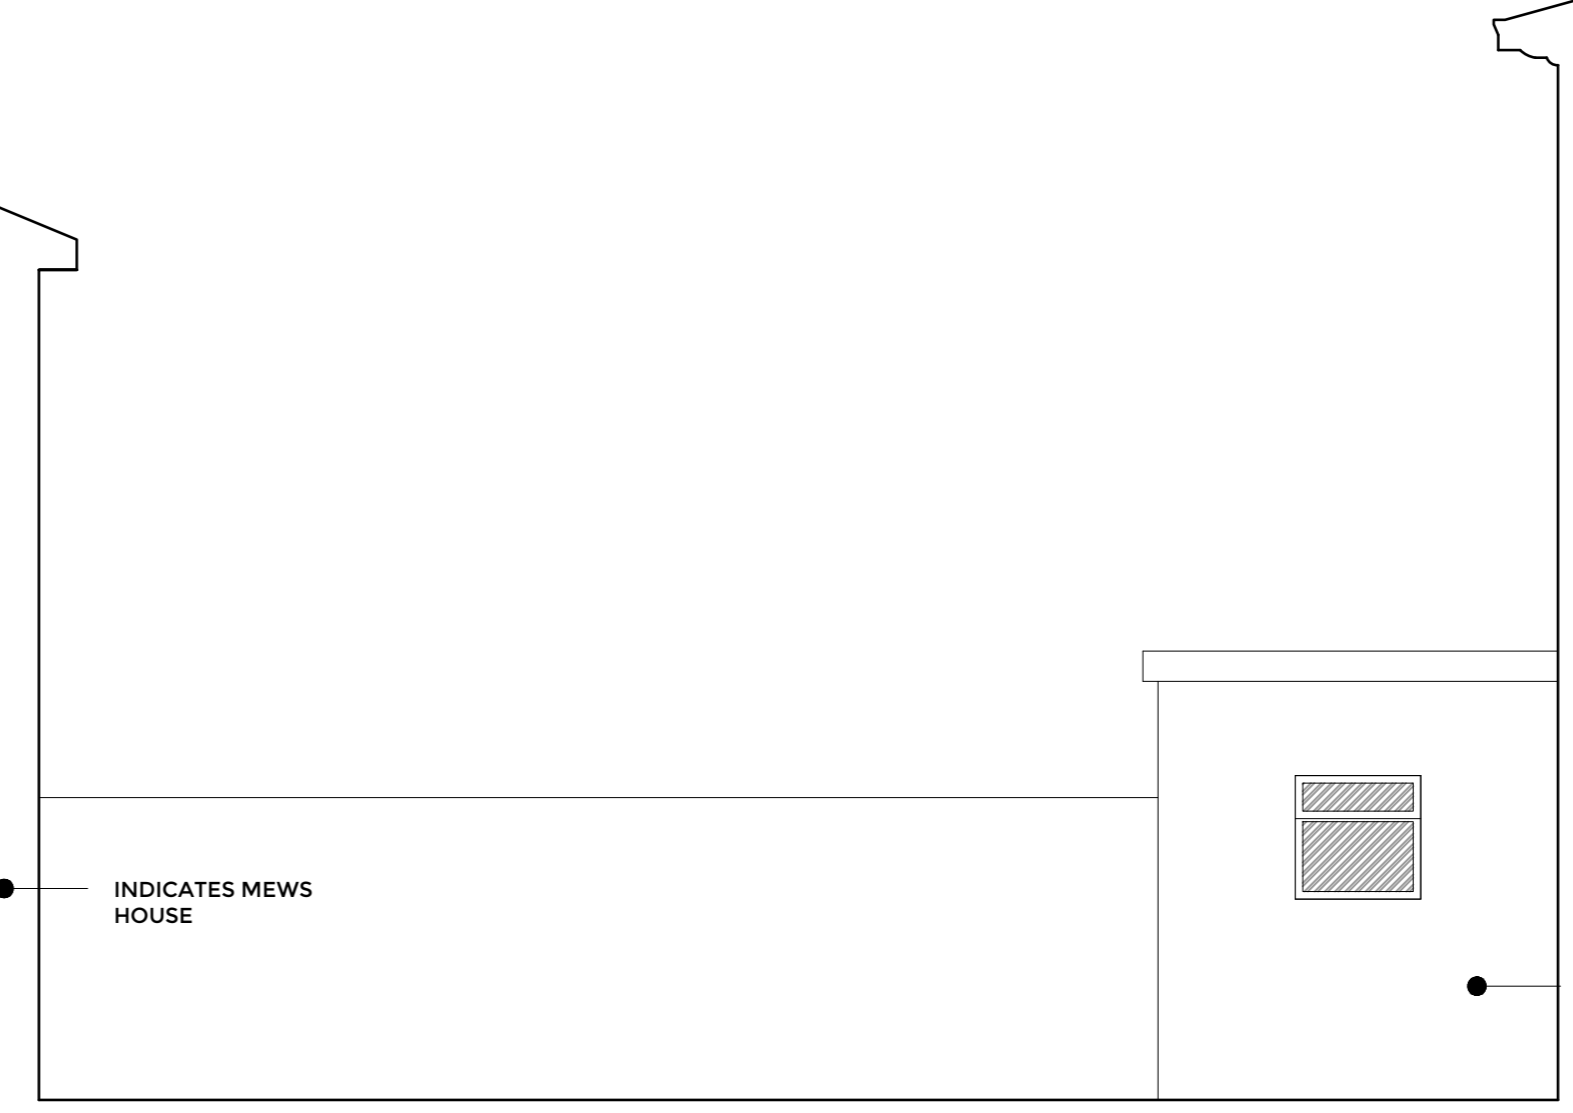

1m 0.5m
WEST ELEVATIONAL SECTION THROUGH MEWS HOUSE
AS EXISTING

REV.	DESCRIPTION	DATE

P-04

PROJECT:	6 CRAIGPARK DENNISLOUGH GLASGOW G3 7NA
PROJECT NO.:	22056
CLIENT:	ANTHONY SAMSON
DRAWING TITLE:	ELEVATIONS EXISTING
DATE:	19-Sep-23
REV.:	-
SCALE:	1:50 @ A1

STOP STUDIO.

WWW.STOPSTUDIO.CO.UK
HELLO@STOPSTUDIO.CO.UK
0141 266 0513

All sizes to be checked on site by the contractor prior to preparation of shop drawings or fabrication of parts.
This drawing should not be scaled. Any discrepancies to be brought to the immediate attention of STOP Studio Ltd.
This drawing is supplied for the purposes in which it was issued for ONLY and MUST not be used for any other purpose.

PLANNING

Copyright of design and drawing reserved. Unauthorised copying, distribution or receipt of this drawing without the written consent of STOP Studio Ltd may constitute an infringement of copyright. If in doubt please contact STOP Studio Ltd.

INDICATES SMALL KITCHEN WINDOW TO REAR (EAST) OF PROPERTY NOT SHOWN ON ELEVATIONS

INDICATES BATHROOM ANNEX