


Issue:

# PLANNING

Revision:





PROPOSED FRONT ELEVATION  
1:100

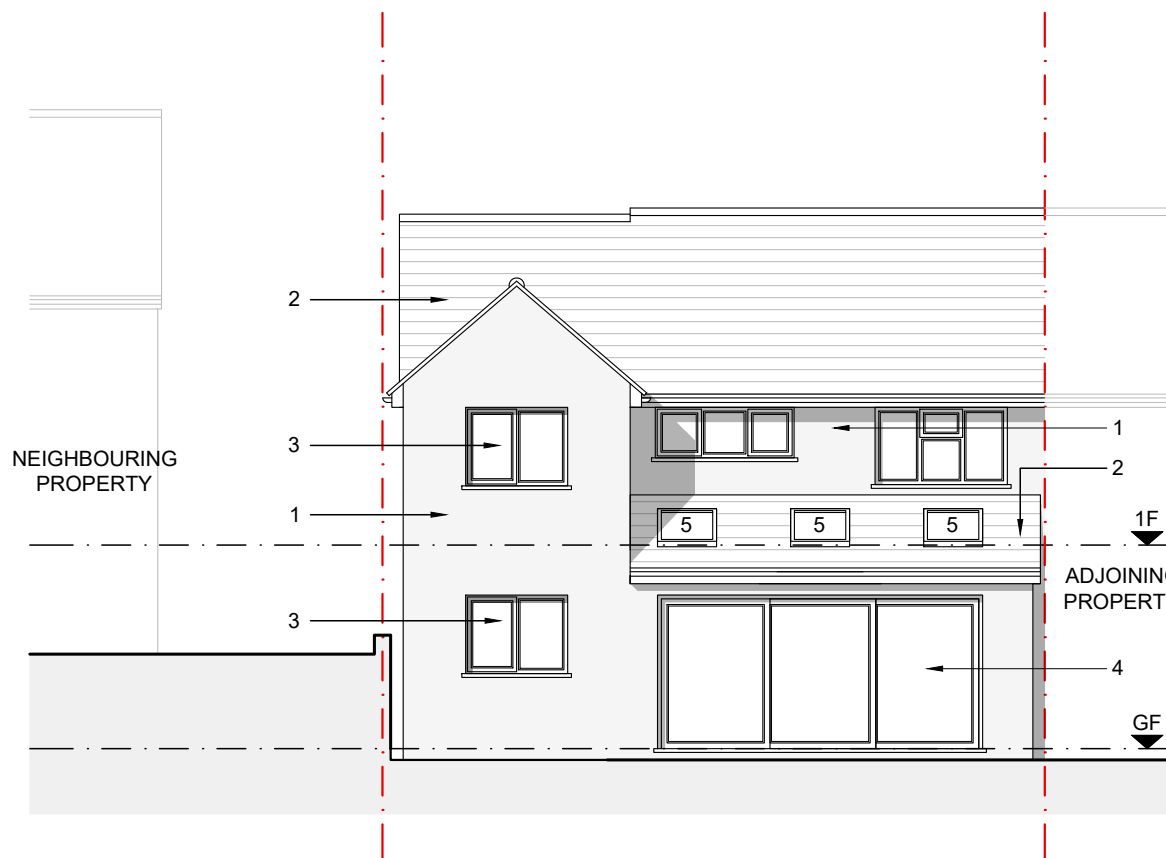


PROPOSED REAR ELEVATION  
1:100

### MATERIALS SCHEDULE

1. WHITE RENDER
2. TILES TO MATCH EXISTING
3. uPVC WINDOW TO MATCH EXISTING
4. ALUMINIUM SLIDING DOORS
5. VELUX TYPE ROOFLIGHTS
6. COMPOSITE GARAGE DOOR
7. BRICKWORK TO MATCH EXISTING BELOW LEVEL OF RETAINING WALL

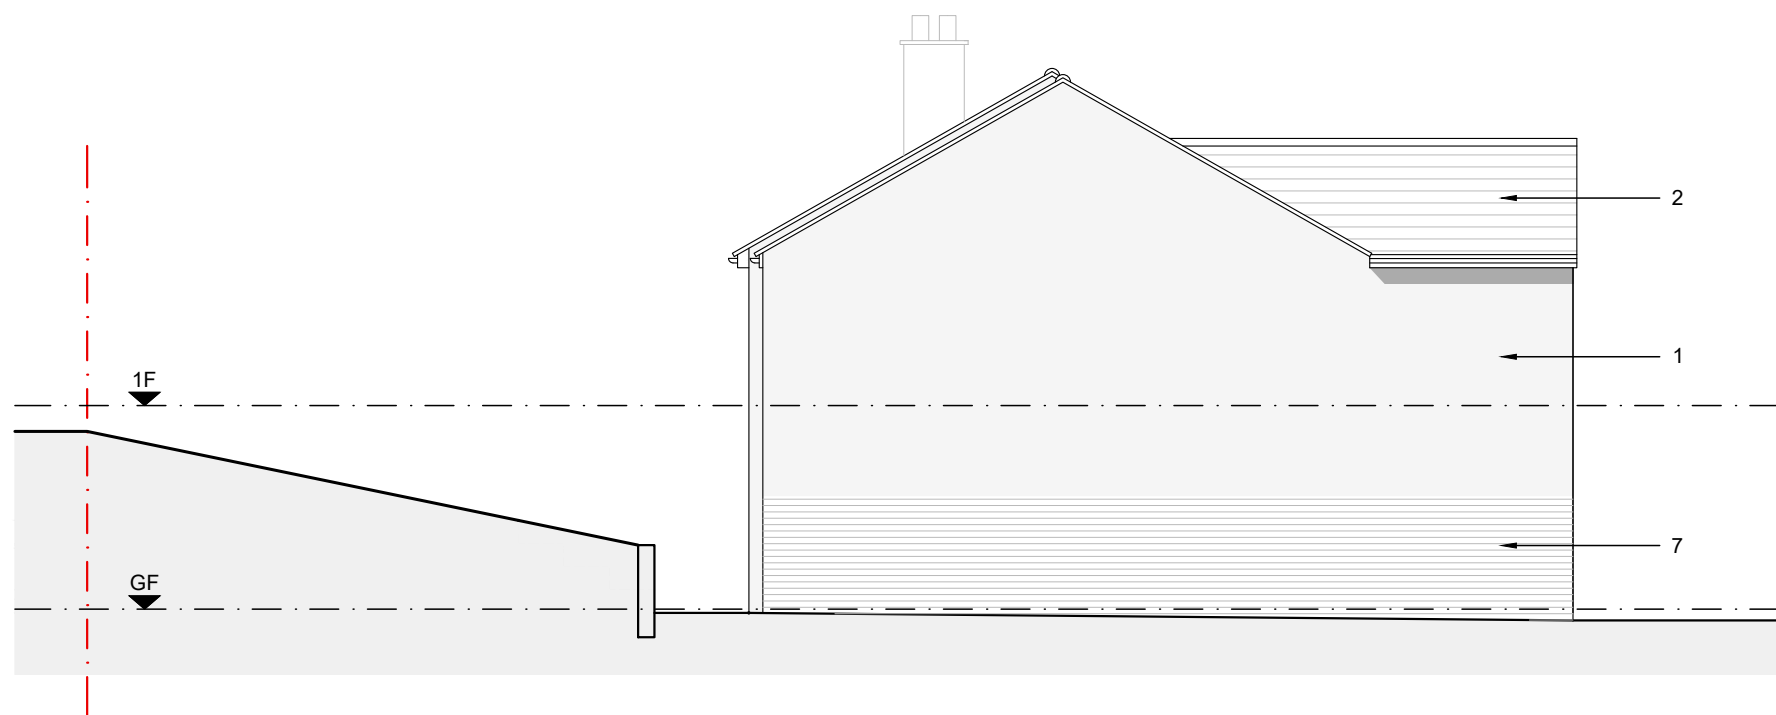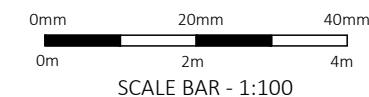

PROPOSED FLANK ELEVATION  
1:100

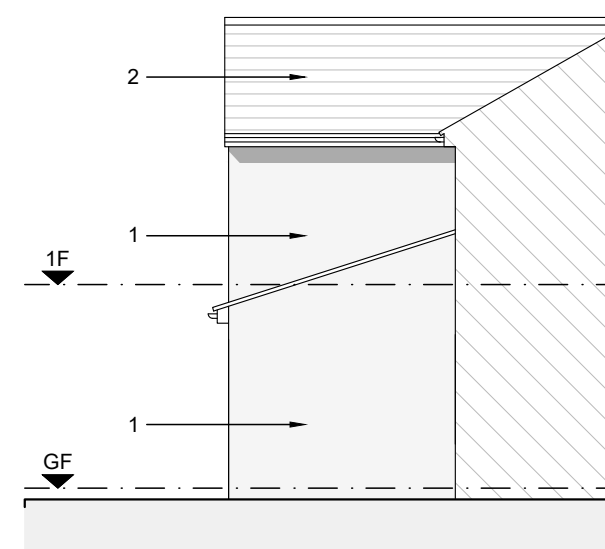

PROPOSED FLANK ELEVATION  
1:100

### DSQUARE ARCHITECTS

61 Mosley Street, Manchester, M2 3HZ  
0161 222 3734 | info@dsquare-architects.co.uk  
www.dsquare-architects.co.uk

Client:

Mr. and Mrs. Spink

Site:

57 Brabyns Road  
SK14 5EF

Title:

Proposed Elevations

Scale: 1:100 @ A3

Drawn:

DD

Date: April 2022

Drg. No.

2215-05

Rev.

P5